

|   |          |                           |               |               |                        |
|---|----------|---------------------------|---------------|---------------|------------------------|
| <b>TITLE SHEET</b><br><br>SAFE ROUTES TO SCHOOL<br>24-0001340-SW<br>MT. PULASKI, ILLINOIS   |          | <b>SHEET #</b><br>1 OF 15 |               | <b>JOB #</b>  |                        |
| <div>  <div> <b>RLAND &amp; GRUNLOH ENGINEERS, LLC</b><br/>           114 W. WASHINGTON AVE.   PO BOX 897<br/>           SPRINGFIELD, IL 62301<br/>           Phone: (217) 347-7282   (800) 677-2714<br/>           Email: <a href="mailto:engineering@rg-engineers.com">engineering@rg-engineers.com</a><br/>           Web: <a href="http://www.rg-engineers.com">www.rg-engineers.com</a><br/>           Fax: (217) 347-7282         </div> </div> |          |                           |               |               |                        |
| FIELD BOOK   | 564, 680 | SECTION                   | 24-0001340-SW | COUNTRY       | LOGAN                  |
| DRAWN BY   | JCS      | CHECKED BY                | NLM           | FILE LOCATION | 33020201340-SW\MTL.LWG |
| Date: 07/25/2022<br>Drawn: 07/25/2022<br>Checked: 07/25/2022<br>File: 07/25/2022   |          |                           |               |               |                        |
| BY DATE REVISION ISSUED   |          |                           |               |               |                        |

INDEX OF SHEETS

|       |                                                               |
|-------|---------------------------------------------------------------|
| 1     | TITLE SHEET                                                   |
| 2     | INDEX OF SHEETS, STANDARDS, & GENERAL NOTES SHEET AND DETAILS |
| 3     | TYPICAL DETAILS                                               |
| 4     | TYPICAL SECTIONS                                              |
| 5     | BENCHMARKS AND ALIGNMENTS                                     |
| 6     | CONTROL AND BENCHMARK DETAILS                                 |
| 7     | SUMMARY OF QUANTITIES                                         |
| 8-9   | SCHEDULE OF QUANTITIES                                        |
| 10-15 | SIDEWALK PLAN SHEETS AND INTERSECTION DETAILS                 |

STANDARDS

|           |                                                                             |
|-----------|-----------------------------------------------------------------------------|
| 000001-09 | Standard Symbols, Abbreviations, and Patterns                               |
| 001001-02 | Areas of Reinforcement Bars                                                 |
| 001006    | Decimal of an Inch and of a Foot                                            |
| 280001-07 | Temporary Erosion Control Systems                                           |
| 424001-12 | Perpendicular Curb Ramps for Sidewalks                                      |
| 424011-05 | Corner Parallel Curb Ramps for Sidewalks                                    |
| 424016-06 | Mid-Block Curb Ramps for Sidewalks                                          |
| 424021-07 | Depressed Corner for Sidewalks                                              |
| 424026-04 | Entrance/Alley Pedestrian Crossings                                         |
| 606001-09 | Concrete Curb Type B and Combination Concrete Curb and Gutter               |
| 701001-02 | Off-Road Operations, 2L, 2W, More Than 15' (4.5 m) Away                     |
| 701006-05 | Off-Road Operations, 2L, 2W, 15' (4.5 m) to 24" (600 mm) from Pavement Edge |
| 701011-04 | Off-Road Moving Operations, 2L, 2W, Day Only                                |
| 701301-04 | Lane Closure, 2L, 2W, Short Term Operations                                 |
| 701501-06 | Urban Lane Closure, 2L 2W, Undivided                                        |
| 701801-06 | Sidewalk, Corner or Crosswalk Closure                                       |
| 701901-11 | Traffic Control Devices                                                     |
| 720001-01 | Sign Panel Mounting Details                                                 |
| 720006-04 | Sign Panel Erection Details                                                 |
| 720011-01 | Metal Posts for Signs, Markers & Delineators                                |
| 728001-01 | Telescoping Steel Sign Support                                              |

COMMITMENTS

1. Trees three inches or greater at breast height shall not be cleared from April 1 Through September 30 of any given year.

GENERAL NOTES

1. Pavement grades shown are at the top of pavement surfaces, unless otherwise noted in the plans.
2. Erosion control measures shall be in accordance with IDOT Specification. Placement shall be directed by the Engineer.
3. All elevations refer to U.S.G.S. mean sea level datum. - NAVD88
4. Any Reference to a standard in the plans shall be interpreted to mean the edition as indicated by the sub-number listed on Sheet. 2.
5. CURB AND GUTTER, WALKS, SLABS, AND PCC DRIVEWAY PAVEMENT
  - a. Concrete walks shall be in accordance with IDOT Std. Spec. Unless otherwise shown, locates sidewalk contraction joints at 5 ft on center and expansion joints at 50 ft on center, unless otherwise shown, locate contraction joints in larger slabs at 12 ft intervals in each direction.
  - b. Concrete walks crossing through entrances shall be constructed in accordance with the detail shown on sheet 3. Monolithically constructed sidewalks will not be allowed if greater than 2% cross slope.
  - c. Dowel bars shall be used when Portland Cement Concrete Driveways are placed adjacent to any existing concrete. The dowel bars shall be 2 ft in length and shall be placed on 2 ft centers. The dowel bars shall be included in the price of the Portland Cement Concrete Driveway of the type and depth specified.
6. The following rates of application or units were used for calculating plan quantities.
  - Aggregate Surface Course (Type B), Rock Fill, Aggregate Temporary Access - 2.05 Tons/Cu Yd.
  - Seeding Class 1 (Special) - 100 lbs per Acre
7. All brick and landscaping removal shall be incidental to project.  
Trench Backfill shall be incidental to the project for culvert crossings.
8. Abbreviations:

Abbreviations are per IDOT's Coded Pay Item Listing found at: [idot.illinois.gov](http://idot.illinois.gov) (Search: IDOT Coded Pay Items)

Other Common Abbreviations


- BKCB - Back of Curb
- EX - Existing
- ME - Match Existing Grade
- EOP - Edge of Pavement
- FL - Flowline
- PCC - Portland Concrete Cement

LEGEND


|  |                                                           |
|--|-----------------------------------------------------------|
|  | IRON PIN SET                                              |
|  | IRON PIN FOUND                                            |
|  | TREE (DECIDUOUS)                                          |
|  | FIRE HYDRANT                                              |
|  | WATER METER                                               |
|  | VALVE (GAS OR WATER)                                      |
|  | GAS METER                                                 |
|  | GAS MARKER                                                |
|  | TELEPHONE PEDESTAL                                        |
|  | POWER POLE                                                |
|  | GUY ANCHOR                                                |
|  | ELECTRIC PEDESTAL                                         |
|  | SIGN                                                      |
|  | WOOD POST                                                 |
|  | SANITARY MANHOLE                                          |
|  | SANITARY SEWER                                            |
|  | STORM SEWER                                               |
|  | EXISTING TELE-COMMUNICATIONS LINE                         |
|  | EXISTING FIBER OPTIC LINE                                 |
|  | EXISTING WATER MAIN                                       |
|  | PROPOSED ELEVATION                                        |
|  | PROPOSED ELEVATION AT FLOWLINE                            |
|  | EXISTING ELEVATION                                        |
|  | MATCH EXISTING ELEVATION                                  |
|  | MATCH EXISTING ELEVATION AT FLOWLINE                      |
|  | PROPOSED GRADE<br>(ARROW DIRECTION TO PATH OF WATER FLOW) |
|  | PC CONC SIDEWALK 4                                        |
|  | PC CONC SIDEWALK 6                                        |
|  | PCC DRIVEWAY PAVT 6                                       |
|  | COMB CC&G TB6.24 AEP                                      |
|  | DETECTABLE WARNINGS                                       |
|  | SIDEWALK REMOVAL                                          |
|  | DRIVEWAY PAVEMENT REMOVAL                                 |
|  | LANDING/TURNING SPACE                                     |
|  | TRANSITION PANEL                                          |

|   |         |                 |               |                                        |                                                               |
|---|---------|-----------------|---------------|----------------------------------------|---------------------------------------------------------------|
| BY   | DATE    | REVISION/ISSUED | FIELD BOOK    | 854, 883                               | INDEX OF SHEETS, STANDARDS, & GENERAL NOTES SHEET AND DETAILS |
| COUNTY   | LOGAN   | SECTION         | DRAWN BY      | JCS                                    | SAFE ROUTES TO SCHOOL                                         |
| ROUTE NO.   | 24-0013 | 00-SW           | CHECKED BY    | MJH                                    | 24-0013-00-SW                                                 |
| FILED ROAD DIST NO. &   |         |                 | FILE LOCATION | S:\2022\24-0013\0011-LE.DWG            | MT, PULASKI, ILLINOIS                                         |
|   |         |                 | PLOT DATE     | Tuesday, November 25, 2025 11:19:53 AM |                                                               |
| MILANO & GRUNLOH ENGINEERS, LLC<br>114 W. WASHINGTON AVE.   PO BOX 897<br>EFFINGHAM, IL 62401<br>Phone: (217) 347-7262   (800) 677-2714<br>Email: <a href="mailto:mgeengineers@mgeengineers.com">mgeengineers@mgeengineers.com</a><br>Web: <a href="http://www.mgeengineers.com">www.mgeengineers.com</a><br>Design Firm #184-003108 |         |                 |               |                                        | SHEET #<br>2 OF 15                                            |
|   |         |                 |               |                                        | JOB #<br>23343                                                |









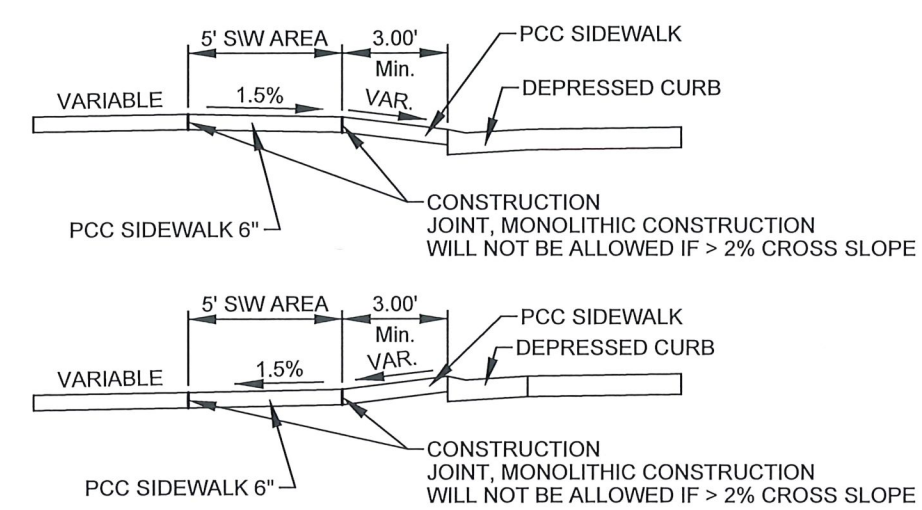


DETAIL OF SIDEWALK THROUGH ENTRANCES

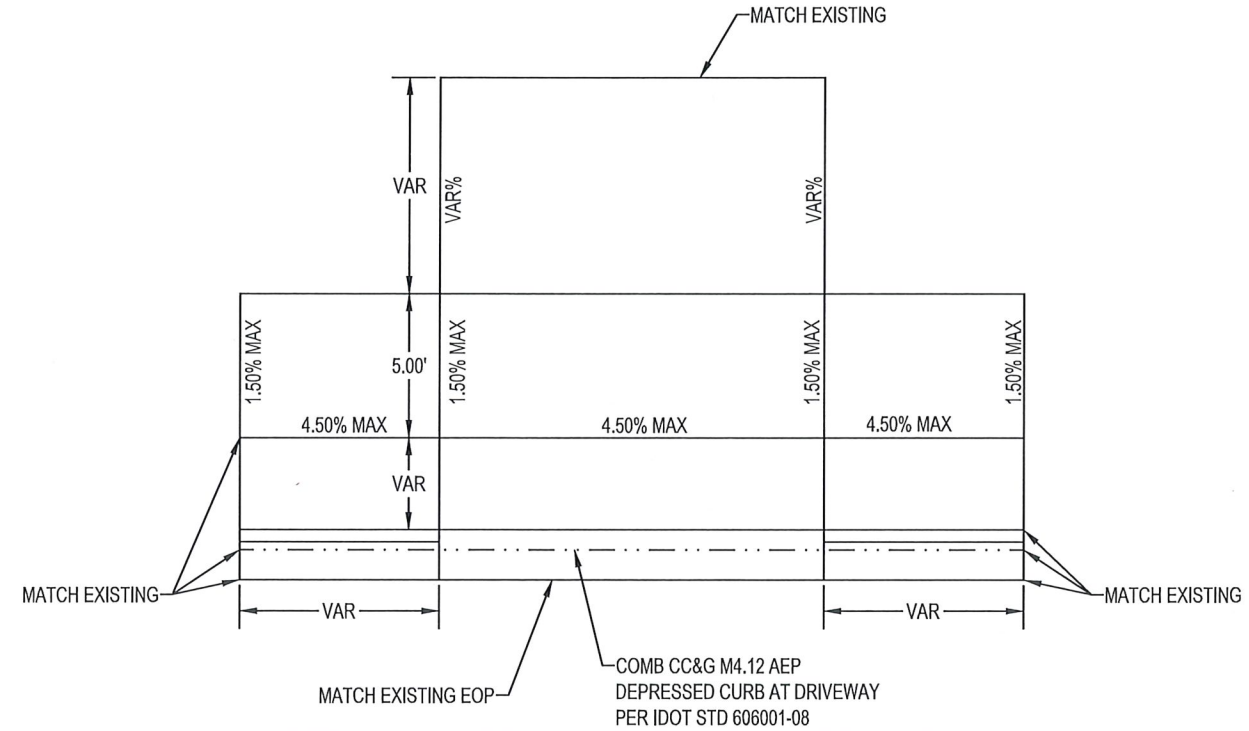

DETAIL OF SIDEWALK THROUGH ENTRANCES

|                 |                                                                  |   |          |                                      |                   |        |          |      |                 |
|-----------------|------------------------------------------------------------------|---|----------|--------------------------------------|-------------------|--------|----------|------|-----------------|
| TYPICAL DETAILS | SAFE ROUTES TO SCHOOL<br>24-00013-00-SW<br>MT. PULASKI, ILLINOIS | SHEET #<br>3 OF 15   |          | JOB #<br>23343                       |                   |        |          |      |                 |
|                 |                                                                  | <div>MILANO &amp; GRUNLOH ENGINEERS, LLC<br/>114 W. WASHINGTON AVE.   PO BOX 887<br/>EFFINGHAM, IL 62401<br/>Phone: (217) 347-7262   (800) 677-2714<br/>Email: mgeengineers@mgeengineers.com<br/>Web: www.mgeengineers.com<br/>Design Firm #184-003108</div> |          |                                      |                   |        |          |      |                 |
|                 |                                                                  | FIELD BOOK   | 854, 883 | ROUTE NO.                            | SECTION           | COUNTY | BY       | DATE | REVISION/ISSUED |
|                 |                                                                  | DRAWN BY   | JCS      |                                      | 24-00013<br>00-SW | LOGAN  |          |      |                 |
|                 |                                                                  | CHECKED BY   |          | MLH                                  | FILE LOCATION     |        | ILLINOIS |      |                 |
|                 |                                                                  | PLOT DATE   |          | Thursday, August 28, 2025 9:06:46 AM |                   |        |          |      |                 |

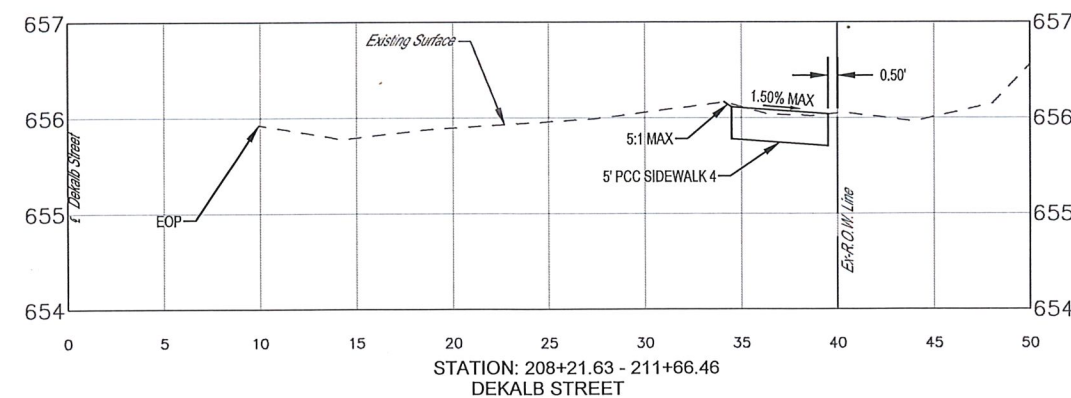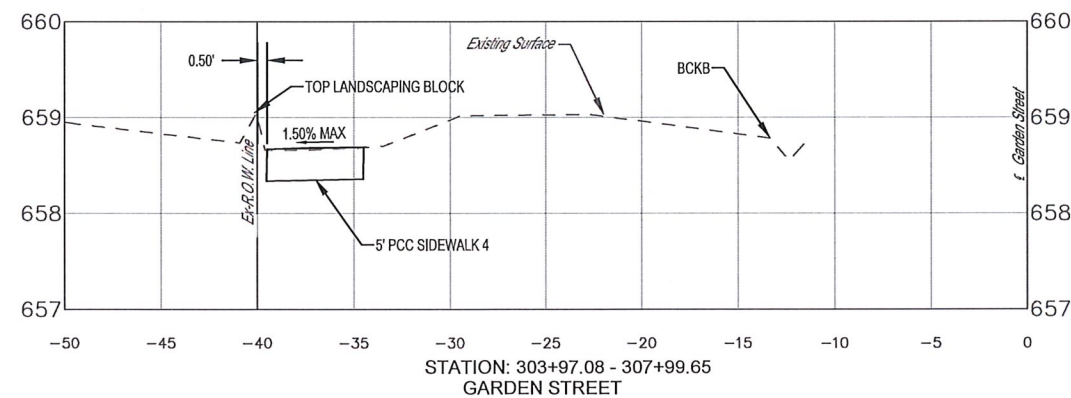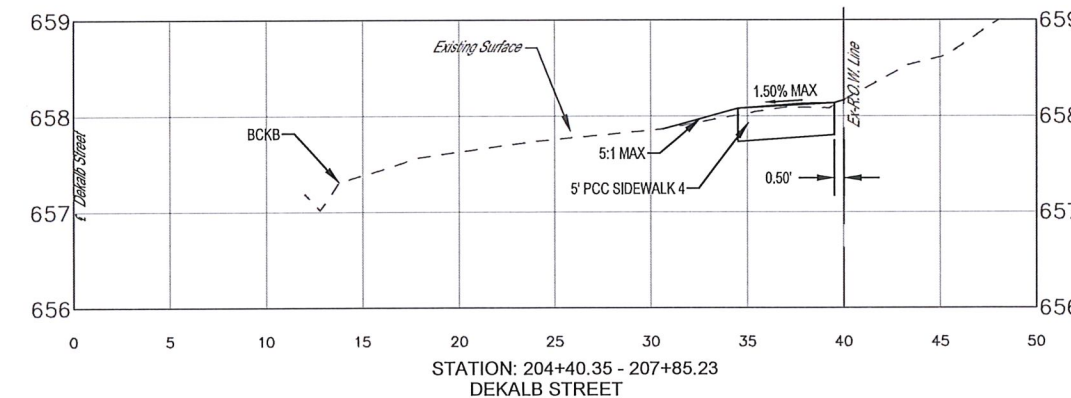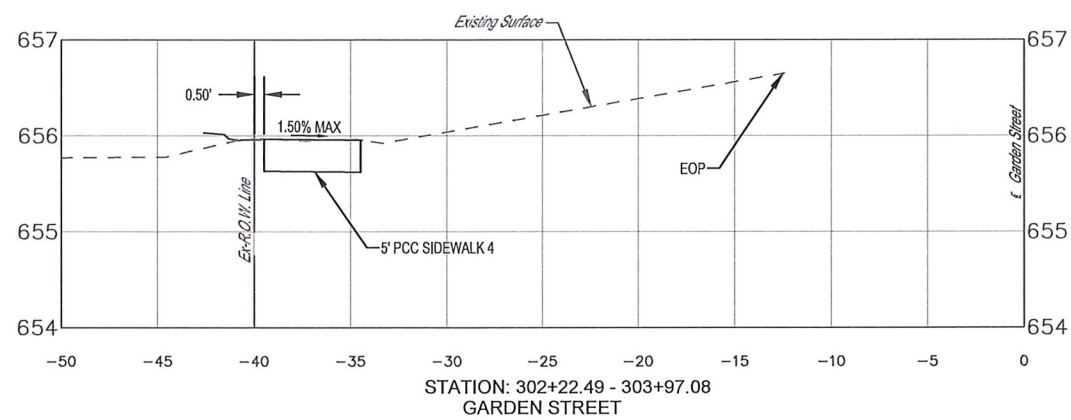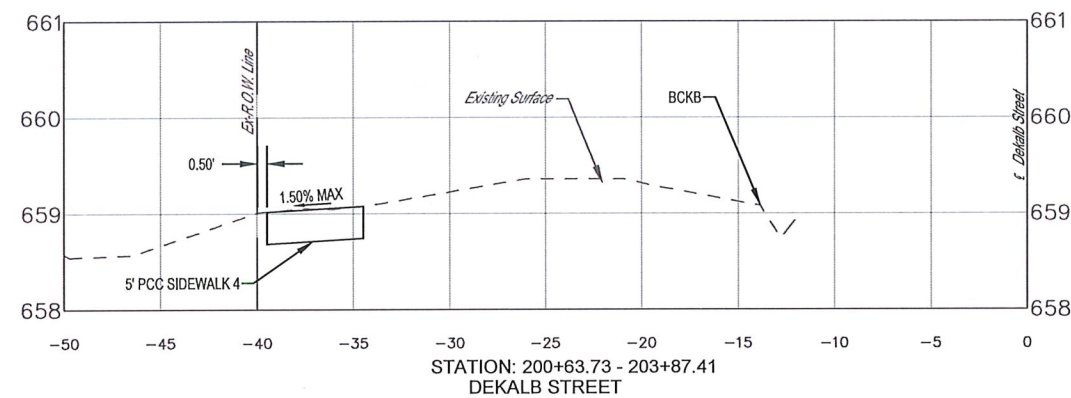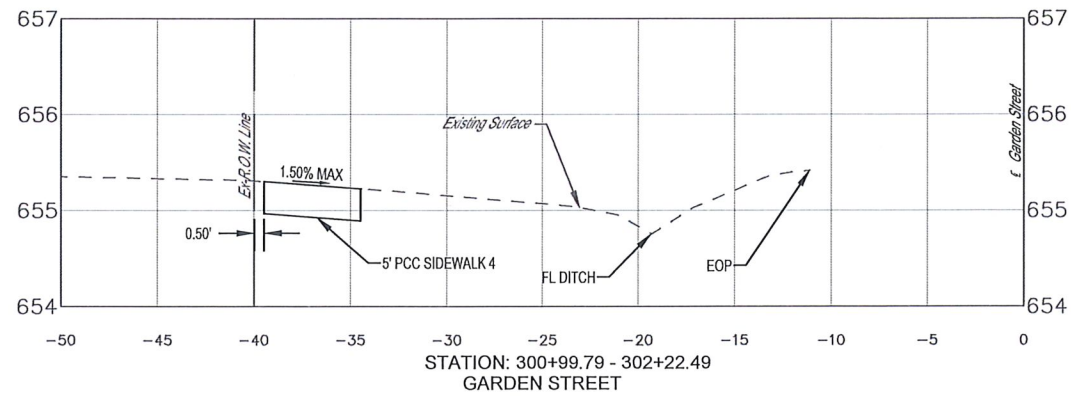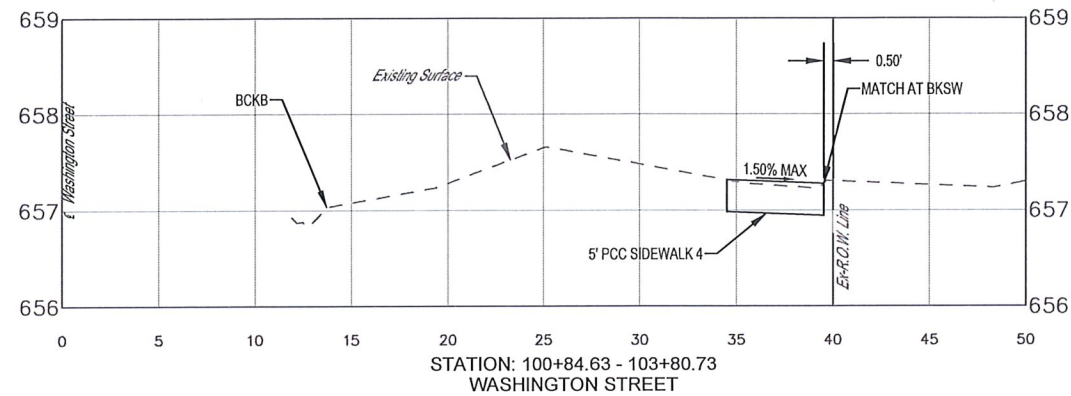


|                |  |                    |  |   |  |                        |  |                               |  |                                            |  |                                      |  |               |  |                 |  |
|----------------|--|--------------------|--|---|--|------------------------|--|-------------------------------|--|--------------------------------------------|--|--------------------------------------|--|---------------|--|-----------------|--|
|                |  | TYPICAL SECTIONS   |  | MILANO & GRUNLOH ENGINEERS, LLC<br>114 W. WASHINGTON AVE.   PO BOX 897<br>EFFINGHAM, IL 62401<br>Phone: (217) 347-7262   (800) 677-2714<br>Email: mgengineers@mgengineers.com<br>Web: www.mgengineers.com<br>Dustin Effingham, PE<br>24-0013-00-SW |  | FIELD BOOK<br>B54, 863 |  | ROUTE NO.<br>24-0013<br>00-SW |  | SECTION<br>LOGAN                           |  | COUNTY<br>ILLINOIS                   |  | BY<br>DATE    |  | REVISION ISSUED |  |
| JOB #<br>23343 |  | SHEET #<br>4 OF 15 |  | SAFE ROUTES TO SCHOOL<br>24-0013-00-SW<br>MT. PULASKI, ILLINOIS   |  | DRAWN BY<br>JCS        |  | CHECKED BY<br>M.H.            |  | FILE LOCATION<br>S:\2023\2343\00\TITLE.DWG |  | FED. ROAD DIST. NO.<br>24-0013-00-SW |  | 24-0013-00-SW |  | 24-0013-00-SW   |  |









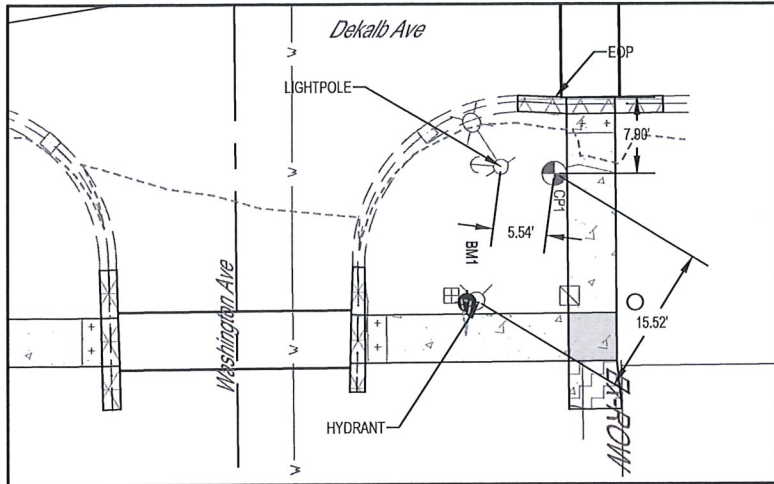


CONTROL POINT 1 & BENCHMARK 1

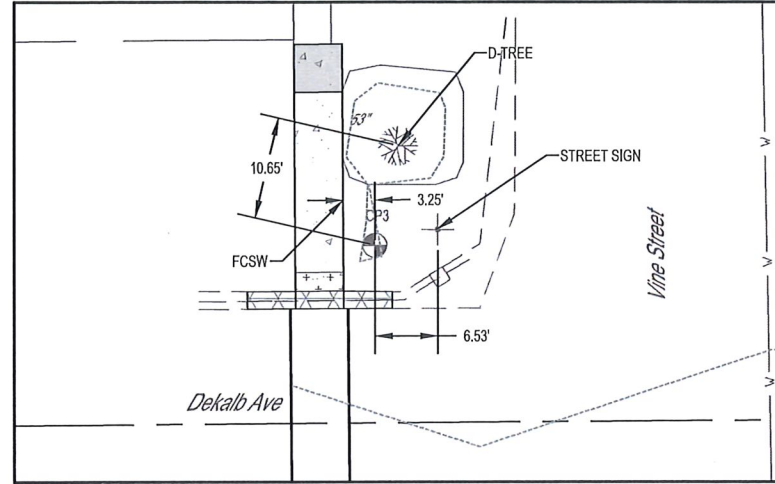


CONTROL POINT 3

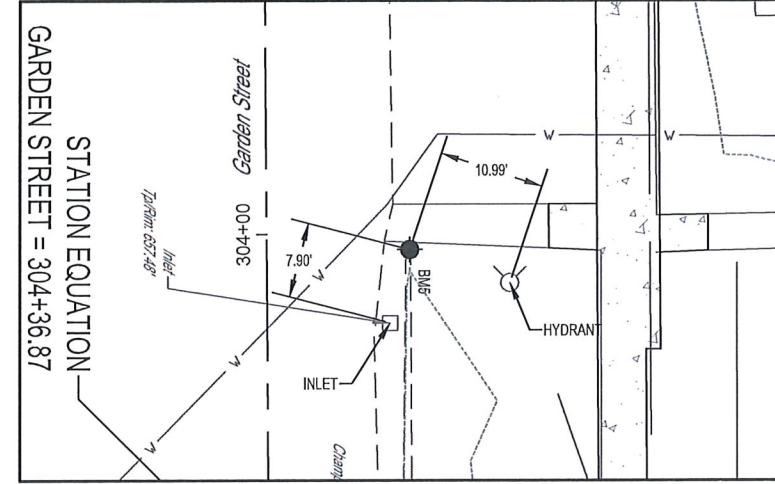


BENCHMARK 5

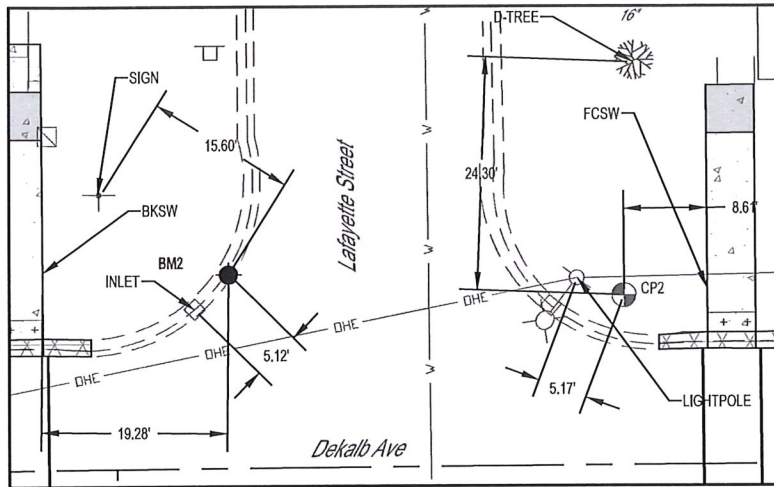


CONTROL POINT 2 & BENCHMARK 2

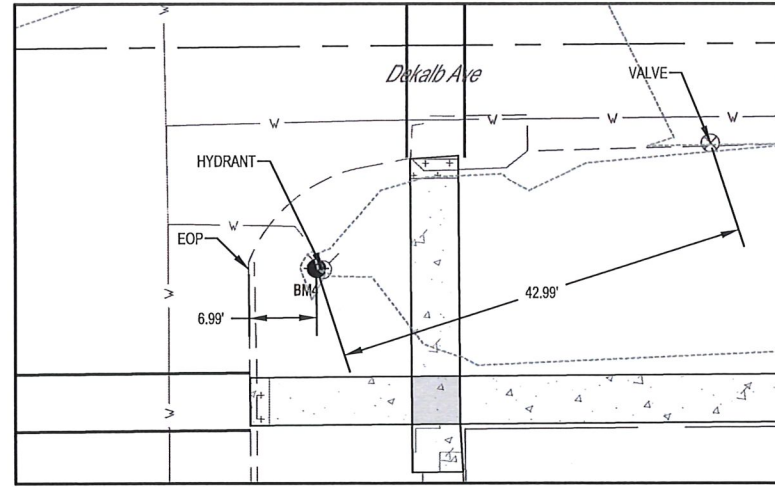


BENCHMARK 4

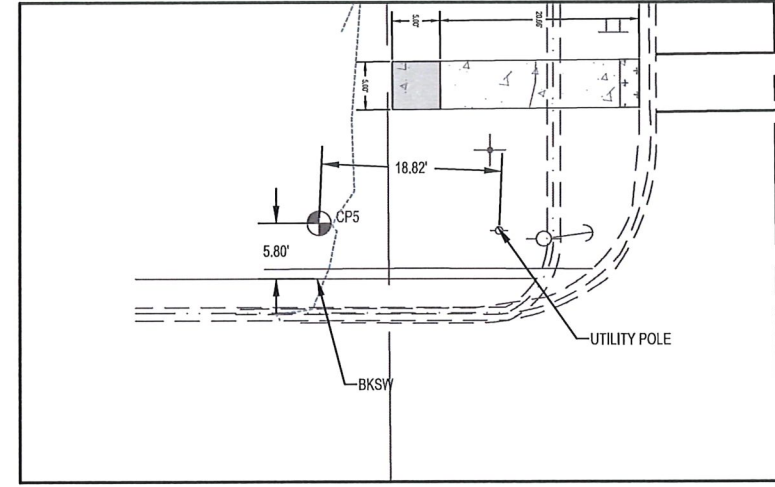

CONTROL POINT 5

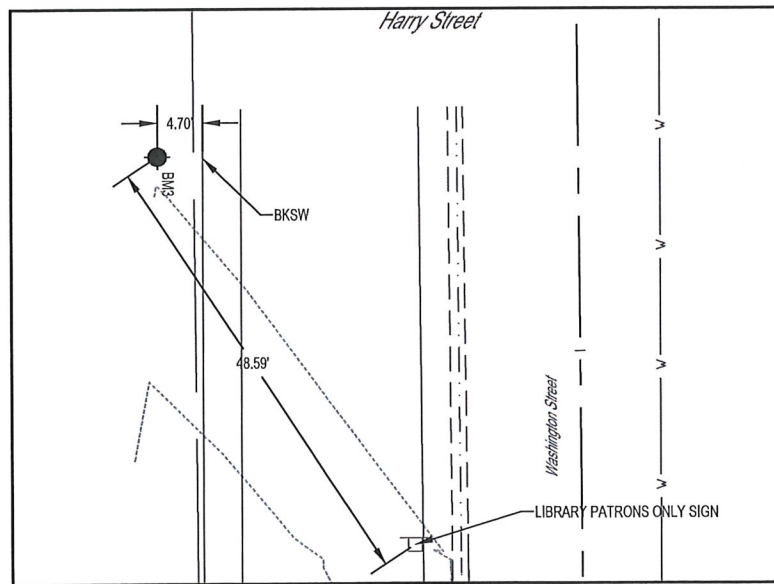

BENCHMARK 3

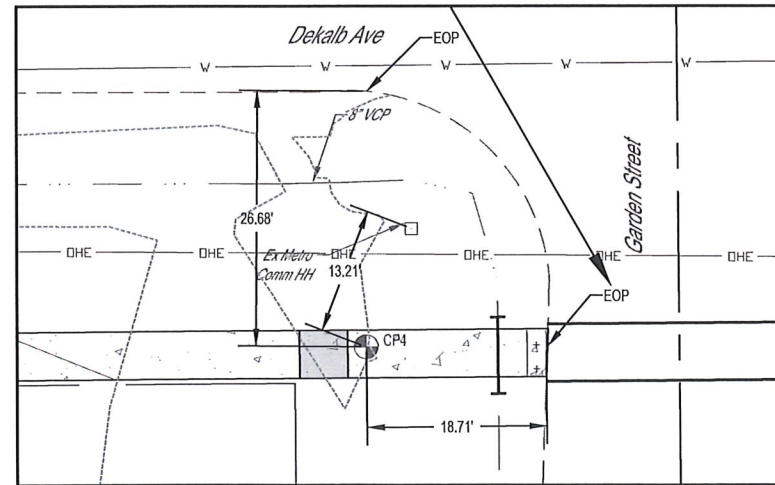

CONTROL POINT 4

|   |                                                                 |                                                 |                                              |                               |
|---|-----------------------------------------------------------------|-------------------------------------------------|----------------------------------------------|-------------------------------|
| CONTROL AND BENCHMARK<br>DETAILS   | SAFE ROUTES TO SCHOOL<br>24-0013-00-SW<br>MT. PULASKI, ILLINOIS |                                                 | SHEET #<br>6 OF 15                           |                               |
|   | JOB #<br>23343                                                  |                                                 |                                              |                               |
| MILANO & GRUNLOH ENGINEERS, LLC<br>114 W. WASHINGTON AVE.   PO BOX 897<br>EFFINGHAM, IL 62401<br>Phone: (217) 347-7262   (800) 877-2714<br>Email: mgeengineers@engineers.com<br>Web: www.mgeengineers.com<br>Design Firm #184-003108 |                                                                 | FIELD BOOK<br>854, 863                          | ROUTE NO.<br>24-0013<br>00-SW                | SECTION<br>LOGAN<br>ILLINOIS  |
| DRAWN BY<br>JCS   |                                                                 | FILE LOCATION<br>S:\2023\24-0013\00-SW\TITLEDWG | DATE<br>Thursday, August 28, 2025 9:07:11 AM | BY<br>DATE<br>REVISION ISSUED |



|  | ITEM NO    | ITEM                                                                              | UNIT  | QUANTITY |
|--|------------|-----------------------------------------------------------------------------------|-------|----------|
|  | 42300200   | PORTLAND CEMENT CONCRETE DRIVEWAY PAVEMENT, 6 INCH                                | SQ FT | 5        |
|  | 42400100   | PORTLAND CEMENT CONCRETE SIDEWALK 4 INCH                                          | SQ FT | 11718    |
|  | 42400300   | PORTLAND CEMENT CONCRETE SIDEWALK 6 INCH                                          | SQ FT | 1336     |
|  | 42400800   | DETECTABLE WARNINGS                                                               | SQ FT | 260      |
|  | 44000200   | DRIVEWAY PAVEMENT REMOVAL                                                         | SQ YD | 64       |
|  | 44000500   | COMBINATION CURB AND GUTTER REMOVAL                                               | FOOT  | 310      |
|  | 44000600   | SIDEWALK REMOVAL                                                                  | SQ FT | 8702     |
|  | 542A0217   | PIPE CULVERTS, CLASS A, TYPE 1 12"                                                | FOOT  | 16       |
|  | 60609300   | COMBINATION CONCRETE CURB AND GUTTER, TYPE M-6.12<br>(ABUTTING EXISTING PAVEMENT) | FOOT  | 294      |
|  | 67100100   | MOBILIZATION                                                                      | L SUM | 1        |
|  | * 78001110 | PAINT PAVEMENT MARKING - LINE 4"                                                  | FOOT  | 650      |
|  | X2020410   | EARTH EXCAVATION (SPECIAL)                                                        | CU YD | 20       |
|  | X2500900   | SEEDING, CLASS 1 (SPECIAL)                                                        | ACRE  | 0.75     |
|  | X7010216   | TRAFFIC CONTROL AND PROTECTION, (SPECIAL)                                         | L SUM | 1        |

\* SPECIALITY ITEM


|   |  |                                                      |  |                             |  |           |  |
|---|--|------------------------------------------------------|--|-----------------------------|--|-----------|--|
| SUMMARY OF QUANTITIES   |  | FIELD BOOK                                           |  | BY DATE                     |  | REVISIONS |  |
| SAFE ROUTES TO SCHOOL<br>24-0013-00-SW<br>MT. PULASKI, ILLINOIS   |  | DRAWN BY<br>CHECKED BY<br>FILE LOCATION<br>PLOT DATE |  | COUNT<br>LOGAN              |  |           |  |
|   |  | 854, 863                                             |  | SECTION<br>24-0013<br>00-SW |  |           |  |
|   |  | JCS<br>MH<br>S:\023330\2016\TITLE.DWG                |  | PROJECT NO. 8               |  |           |  |
|   |  | Tuesday, January 20, 2016 1:24:08 PM                 |  |                             |  |           |  |
| MILANO & GRUNLOH ENGINEERS, LLC<br>1141 W. WASHINGTON AVE.   PO BOX 867<br>EFFINGHAM, IL 62401<br>Phone: (217) 347-7262   (800) 677-2714<br>Email: mgeengineers@mgeengineers.com<br>Web: www.mgeengineers.com<br>Design Firm #184-003108 |  |                                                      |  |                             |  |           |  |



| PAVEMENT REMOVAL      |                  |                                 |                                           |                     |
|-----------------------|------------------|---------------------------------|-------------------------------------------|---------------------|
| STATION               | OFFSET           | DRIVEWAY<br>PAVEMENT<br>REMOVAL | COMBINATION<br>CURB AND GUTTER<br>REMOVAL | SIDEWALK<br>REMOVAL |
|                       |                  | 44000200                        | 44000500                                  | 44000600            |
|                       |                  | SQ YD                           | FOOT                                      | SQ FT               |
| WASHINGTON STREET     |                  |                                 |                                           |                     |
| 100+79.61 - 101+42.28 | 12.60 - 12.63 RT |                                 | 63                                        |                     |
| 100+84.62 - 101+45.41 | 13.54 - 34.50 RT |                                 |                                           | 281                 |
| 100+84.63 - 101+49.02 | 34.50 - 39.44 RT |                                 |                                           | 262                 |
| 101+49.02 - 101+58.78 | 34.50 - 39.50 RT | 5                               |                                           |                     |
| 101+58.78 - 102+14.72 | 35.46 - 39.29 RT |                                 |                                           | 227                 |
| 102+14.71 - 102+30.79 | 34.50 - 39.50 RT | 7                               |                                           |                     |
| 102+30.06 - 103+80.76 | 35.05 - 39.35 RT |                                 | 15                                        | 720                 |
| 103+50.01 - 103+65.02 | 12.97 - 13.00 RT |                                 |                                           |                     |
| 103+50.03 - 103+64.98 | 12.53 - 12.73 LT |                                 | 15                                        |                     |
| 103+50.04 - 103+80.85 | 13.71 - 39.94 LT |                                 |                                           | 226                 |
| 103+81.78 -103+81.94  | 29.47 - 44.48 LT |                                 | 15                                        |                     |
| 103+81.81 - 103+81.81 | 29.49 - 43.49 RT |                                 | 14                                        |                     |
| 104+06.94 - 104+07.23 | 29.54 - 43.53 RT |                                 | 14                                        |                     |
| 104+06.95 - 104+07.31 | 29.49 - 44.49 LT |                                 | 15                                        |                     |
| 104+08.25 - 104+34.04 | 35.92 - 39.94 LT |                                 |                                           | 100                 |
| 104+08.26 - 104+33.99 | 34.38 - 39.30 RT |                                 |                                           | 120                 |
| 104.23.98 - 104+37.00 | 12.52 - 12.74 LT |                                 | 13                                        |                     |
| 104+23.99 - 104+38.50 | 12.90 - 13.18 RT |                                 | 15                                        |                     |
| DEKALB STREET         |                  |                                 |                                           |                     |
| 200+98.28 - 202+35.42 | 36.07 - 40.01 LT |                                 |                                           | 561                 |
| 202+35.43 - 202+44.34 | 34.50 - 39.50 LT | 5                               |                                           |                     |
| 202+44.34 - 203+90.98 | 13.77 - 39.50 LT |                                 |                                           | 658                 |
| 203+82.41 - 203+97.41 | 12.46 - 12.74 LT |                                 | 15                                        |                     |
| 203+82.43 - 203+97.43 | 12.76 - 13.10 RT |                                 | 15                                        |                     |
| 203+86.92 - 204+12.81 | 13.71 - 44.50 RT |                                 |                                           | 218                 |
| 204+39.42 - 204+39.48 | 29.49 - 44.49 RT |                                 | 15                                        |                     |
| 204+40.34 - 205+20.64 | 13.87 - 39.27 RT |                                 |                                           | 393                 |
| 204+56.40 - 204+71.40 | 12.57 - 12.73 LT |                                 | 15                                        |                     |
| 204+56.40 - 204+71.53 | 12.75 - 12.80 RT |                                 | 15                                        |                     |
| 204+62.77 - 204+66.52 | 13.73 - 39.50 LT |                                 |                                           | 99                  |
| 205+20.64 - 206+11.09 | 35.45 - 39.64 RT |                                 |                                           | 348                 |
| 206+11.08 - 206+19.53 | 29.50 - 39.59 RT | 10                              |                                           |                     |
| 206+19.72 - 207+85.23 | 13.78 - 35.60 RT |                                 |                                           | 819                 |
| 207+58.20 - 207+73.20 | 12.96 - 12.99 RT |                                 | 15                                        |                     |
| 207+58.20 - 207+73.20 | 12.76 - 12.79 LT |                                 | 15                                        |                     |
| 207+63.08 - 207+67.07 | 13.75 - 39.50 LT |                                 |                                           | 101                 |
| 208+21.65 - 209+43.15 | 19.37 - 40.47 RT |                                 |                                           | 576                 |
| 209+43.21 - 209+55.04 | 36.63 - 40.55 RT |                                 |                                           | 44                  |
| 209+54.54 - 209+68.22 | 34.50 - 39.50 RT | 8                               |                                           |                     |
| 209+87.05 - 209+96.63 | 34.50 - 39.50 RT | 5                               |                                           |                     |
| GARDEN STREET         |                  |                                 |                                           |                     |
| 302+22.49 - 302+75.64 | 34.50 - 39.50 LT | 24                              |                                           |                     |
| 302+59.54 - 305+35.24 | 34.50 - 39.50 LT |                                 |                                           | 1484                |
| 305+35.24 - 307+99.88 | 34.50 - 39.55 LT |                                 |                                           | 1409                |
| 308+00.79 - 308+00.87 | 31.49 - 42.50 LT |                                 | 11                                        |                     |
| 308+26.32 - 308+26.35 | 29.67 - 44.67 LT |                                 | 15                                        |                     |
| 308+27.34 - 308+42.32 | 36.01 - 39.69 LT |                                 |                                           | 56                  |
| TOTALS                |                  | 64                              | 310                                       | 8702                |

| MISC    |                  |                        |                                          |
|---------|------------------|------------------------|------------------------------------------|
| STATION | OFFSET           | DETECTABLE<br>WARNINGS | PIPE CULVERTS,<br>CLASS A, TYPE 1<br>12" |
|         |                  | 42400800               | 542A0217                                 |
|         |                  | SQ FT                  | FOOT                                     |
| 103+57  | 15' RT           | 10                     |                                          |
| 103+57  | 15' LT           | 10                     |                                          |
| 104+31  | 15' LT           | 10                     |                                          |
| 104+31  | 15' RT           | 10                     |                                          |
| 200+12  | 15' LT           | 10                     |                                          |
| 200+12  | 15' RT           | 10                     |                                          |
| 200+87  | 15' LT           | 10                     |                                          |
| 200+87  | 15' RT           | 10                     |                                          |
| 203+90  | 15' LT           | 10                     |                                          |
| 203+90  | 15' RT           | 10                     |                                          |
| 204+12  | 37' RT           | 10                     |                                          |
| 204+42  | 37' RT           | 10                     |                                          |
| 204+64  | 15' RT           | 10                     |                                          |
| 204+64  | 15' LT           | 10                     |                                          |
| 207+66  | 15' RT           | 10                     |                                          |
| 207+66  | 15' LT           | 10                     |                                          |
| 207+84  | 37' RT           | 10                     |                                          |
| 208+22  | 37' RT           | 10                     |                                          |
| 208+40  | 11' LT           | 10                     |                                          |
| 208+40  | 13' RT           | 10                     |                                          |
| 211+61  | 33.24 - 41.24 RT |                        | 8                                        |
| 211+91  | 33.19 - 41.19 RT |                        | 8                                        |
| 300+98  | 13' LT           | 10                     |                                          |
| 300+98  | 15' RT           | 10                     |                                          |
| 307+76  | 37               | 10                     |                                          |
| 307+76  | 34.50 - 39.50 RT | 10                     |                                          |
| 307+98  | 34.50 - 39.50 RT | 10                     |                                          |
| 308+28  | 37' LT           | 10                     |                                          |
| TOTALS  |                  | 260                    | 16                                       |

| EARTH EXCAVATION      |                  |                            |
|-----------------------|------------------|----------------------------|
| STATION               | OFFSET           | EARTH EXCAVATION (SPECIAL) |
|                       |                  | X2020410                   |
|                       |                  | CU YD                      |
| DEKALB STREET         |                  |                            |
| 209+96.63 - 211+66.35 | 34.50 - 40.00 RT | 10                         |
| 211+92.01 - 212+19.62 | 34.50 - 39.50 RT | 2                          |
| GARDEN STREET         |                  |                            |
| 300+99.79 - 302+22.49 | 34.50 - 39.50 LT | 8                          |
| 307+73.69 - 307+78.69 | 14.05 - 39.68 RT | 2                          |
| TOTAL                 |                  | 20                         |
 
|                                                                  |  
|------------------------------------------------------------------|--|--------------------|--|----------------|--|---------------------------------------------------------------------------------------|--|---|--|--|--|-----------|--|-----------------------|--|----------|--|----|--|------|--|-----------------|--|
| SCHEDULE OF QUANTITIES                                           |  | SHEET #<br>8 OF 15 |  | JOB #<br>23343 |  |  |  | MILANO & GRUNLOH ENGINEERS, LLC<br>114 W. WASHINGTON AVE.   PO BOX 897<br>EFFINGHAM, IL 62401<br>Phone: (217) 347-7262   (800) 677-2714<br>Email: mgeengineers@mgeengineers.com<br>Web: www.mgeengineers.com<br>Design Firm #184-003108 |  |  |  |           |  |                       |  |          |  |    |  |      |  |                 |  |
|                                                                  |  
| SAFE ROUTES TO SCHOOL<br>24-00013-00-SW<br>MT. PULASKI, ILLINOIS |  |                    |  |                |  | FIELD BOOK                                                                            |  | 854, 863   |  |  |  | ROUTE NO. |  | SECTION               |  | COUNTY   |  | BY |  | DATE |  | REVISION ISSUED |  |
|                                                                  |  |                    |  |                |  |                                                                                       |  |   |  |  |  |           |  | 24-00013-00-SW        |  | LOGAN    |  |    |  |      |  |                 |  |
|                                                                  |  |                    |  |                |  | DRAWN BY                                                                              |  | JCS   |  |  |  |           |  | FED. ROAD DIST. NO. 6 |  | ILLINOIS |  |    |  |      |  |                 |  |
|                                                                  |  |                    |  |                |  | CHECKED BY                                                                            |  | MJH   |  |  |  |           |  |                       |  |          |  |    |  |      |  |                 |  |
|                                                                  |  |                    |  |                |  | FILE LOCATION                                                                         |  | S:\2022\2324\00\TITLE.DWG   |  |  |  |           |  |                       |  |          |  |    |  |      |  |                 |  |
|                                                                  |  |                    |  |                |  | PLOT DATE                                                                             |  | Tuesday, January 20, 2026 1:24:13 PM   |  |  |  |           |  |                       |  |          |  |    |  |      |  |                 |  |

| PAVEMENT              |                     |                                                    |                                          |                                          |                                                                                |                                  |
|-----------------------|---------------------|----------------------------------------------------|------------------------------------------|------------------------------------------|--------------------------------------------------------------------------------|----------------------------------|
| STATION               | OFFSET              | PORTLAND CEMENT CONCRETE DRIVEWAY PAVEMENT, 6 INCH | PORTLAND CEMENT CONCRETE SIDEWALK 4 INCH | PORTLAND CEMENT CONCRETE SIDEWALK 6 INCH | COMBINATION CONCRETE CURB AND GUTTER, TYPE M-6.12 (ABUTTING EXISTING PAVEMENT) | PAINT PAVEMENT MARKING - LINE 4" |
|                       |                     | 42300200                                           | 42400100                                 | 42400300                                 | 60609300                                                                       | 78001110                         |
|                       |                     | SQ YD                                              | SQ FT                                    | SQ FT                                    | FOOT                                                                           | FOOT                             |
| WASHINGTON STREET     |                     |                                                    |                                          |                                          |                                                                                |                                  |
| 100+79.61 - 101+42.28 | 12.60 - 12.63 RT    |                                                    |                                          |                                          | 58                                                                             |                                  |
| 100+84.62 - 101+49.02 | 13.54 - 39.44 RT    |                                                    | 786                                      |                                          |                                                                                |                                  |
| 101+49.02 - 101+58.78 | 34.50 - 39.50 RT    |                                                    |                                          | 49                                       |                                                                                |                                  |
| 101+58.81 - 102+14.74 | 34.50 - 39.50 RT    |                                                    | 282                                      |                                          |                                                                                |                                  |
| 102+14.74 - 102+30.76 | 34.50 - 39.50 RT    |                                                    |                                          | 80                                       |                                                                                |                                  |
| 102+30.79 - 103+80.73 | 34.50 -39.50 RT     |                                                    | 855                                      |                                          |                                                                                |                                  |
| 103+50.01 - 103+65.02 | 12.97 - 13.00 RT    |                                                    |                                          |                                          | 15                                                                             |                                  |
| 103+50.03 - 103+65.00 | 12.53 - 12.73 LT    |                                                    |                                          |                                          | 15                                                                             |                                  |
| 103+54.53 - 103+54.54 | 11.97 LT - 12.05 RT |                                                    |                                          |                                          |                                                                                | 24                               |
| 103+55.02 - 103+80.79 | 13.76 - 47.07 LT    |                                                    | 304                                      |                                          |                                                                                |                                  |
| 103+60.53 - 103+60.54 | 11.97 LT - 12.04 RT |                                                    |                                          |                                          |                                                                                | 24                               |
| 103+81.65 - 103+81.78 | 29.48 - 44.48 LT    |                                                    |                                          |                                          | 15                                                                             |                                  |
| 103+81.81 - 103+81.81 | 29.49 - 43.49 RT    |                                                    |                                          |                                          | 15                                                                             |                                  |
| 104+06.94 - 104+08.20 | 29.52 - 39.50 RT    |                                                    |                                          |                                          | 15                                                                             |                                  |
| 104+06.95 - 104+07.31 | 29.49 - 44.50 LT    |                                                    |                                          |                                          | 15                                                                             |                                  |
| 104+07.31 - 104+34.02 | 13.42 - 44.50 LT    |                                                    | 261                                      |                                          |                                                                                |                                  |
| 104+08.20 - 104+34.00 | 14.02 - 39.50 RT    |                                                    | 267                                      |                                          |                                                                                |                                  |
| 104+28.47 - 104+28.47 | 11.96 LT - 12.18 RT |                                                    |                                          |                                          |                                                                                | 24                               |
| 104+34.47 - 103+34.47 | 11.96 LT - 12.18 RT |                                                    |                                          |                                          |                                                                                | 24                               |
| DEKALB STREET         |                     |                                                    |                                          |                                          |                                                                                |                                  |
| 200+09.95 - 200+10.00 | 12.06 LT - 11.95 RT |                                                    |                                          |                                          |                                                                                | 24                               |
| 200+15.95 - 200+16.00 | 12.10 LT - 11.76 RT |                                                    |                                          |                                          |                                                                                | 24                               |
| 200+83.96 - 200+84.00 | 12.18 LT - 12.02 RT |                                                    |                                          |                                          |                                                                                | 24                               |
| 200+89.96 - 200+90.00 | 12.19 LT - 12.01 RT |                                                    |                                          |                                          |                                                                                | 24                               |
| 200+98.08 - 202+35.43 | 34.50 - 39.50 LT    |                                                    | 684                                      |                                          |                                                                                |                                  |
| 202+35.43 - 202+44.34 | 34.50 - 39.50 LT    |                                                    |                                          | 208                                      |                                                                                |                                  |
| 202+44.28 - 203+92.41 | 34.50 - 44.50 LT    |                                                    | 708                                      |                                          |                                                                                |                                  |
| 203+82.41 - 203+97.41 | 12.46 - 12.74 LT    |                                                    |                                          |                                          | 15                                                                             |                                  |
| 203+82.43 - 203+97.43 | 12.76 - 13.10 RT    |                                                    |                                          |                                          | 15                                                                             |                                  |
| 203+83.91 - 203+86.95 | 12.00 LT - 11.98 RT |                                                    |                                          |                                          |                                                                                | 24                               |
| 203+87.41 - 204+12.76 | 13.78 - 39.50 RT    |                                                    | 256                                      |                                          |                                                                                |                                  |
| 203+92.91 - 203+92.95 |                     |                                                    |                                          |                                          |                                                                                |                                  |
| PAVEMENT (CONT'D)     |                     |                                                    |                                          |                                          |                                                                                |                                  |

|                       |                     |   |       |      |     |     |
|-----------------------|---------------------|---|-------|------|-----|-----|
| 204+13.57 - 204+13.84 | 29.49 - 44.48 RT    |   |       |      | 15  | 24  |
| 204+14.44 - 204+38.72 | 33.97 - 33.98 RT    |   |       |      |     | 24  |
| 204+14.43 - 204+38.72 | 39.97 - 39.98 RT    |   |       |      |     | 24  |
| 204+39.42 - 204+39.48 | 29.49 - 44.49 RT    |   |       |      | 15  |     |
| 204+40.44 - 205+20.53 | 13.83 - 39.50 RT    |   | 508   |      |     |     |
| 204+56.40 - 204+71.40 | 12.75 - 12.80 RT    |   |       |      | 15  |     |
| 204+56.40 - 204+71.45 | 12.57 - 12.73 LT    |   |       |      | 15  |     |
| 204+60.89 - 204+60.94 | 12.02 LT - 12.14 RT |   |       |      |     | 24  |
| 204+61.41 - 204+66.41 | 13.75 - 39.50 LT    |   | 129   |      |     |     |
| 204+66.89 - 204+66.94 | 12.03 - 12.13 RT    |   |       |      |     | 24  |
| 205+20.53 - 205+83.01 | 34.50 - 39.50 RT    |   | 308   |      |     |     |
| 205+83.01 - 206+44.78 | 34.50 - 39.50 RT    |   |       | 309  |     |     |
| 206+11.08 - 206+19.54 | 29.50 - 34.50 RT    | 5 |       |      |     |     |
| 206+44.78 - 207+85.15 | 13.80 - 39.50 RT    |   | 830   |      |     |     |
| 207+58.20 - 207+73.16 | 12.76 - 12.79 LT    |   |       |      | 15  |     |
| 207+58.20 - 207+73.20 | 12.96 - 12.99 RT    |   |       |      | 15  |     |
| 207+62.64 - 207+62.67 | 11.93 LT - 11.97 RT |   |       |      |     | 24  |
| 207+68.64 - 207+68.67 | 11.92 LT - 11.97 RT |   |       |      |     | 24  |
| 207+85.89 - 208+20.91 | 40.00 - 40.00 RT    |   |       |      |     | 35  |
| 207+85.98 - 208+20.91 | 34.00 - 34.00 RT    |   |       |      |     | 35  |
| 208+20.91 - 209+54.54 | 11.71 - 39.50 RT    |   | 808   |      |     |     |
| 208+37.37 - 208+37.52 | 9.91 LT - 11.63 RT  |   |       |      |     | 24  |
| 208+43.37 - 208+43.52 | 9.87 LT - 11.68 RT  |   |       |      |     | 24  |
| 208+38.20 - 208+43.20 | 9.94 - 39.50 LT     |   | 148   |      |     |     |
| 209+54.54 - 209.96.63 | 34.50 - 39.50 RT    |   |       | 210  |     |     |
| 209+96.63 - 211+66.25 | 34.50 - 39.50 RT    |   | 859   |      |     |     |
| GARDEN STREET         |                     |   |       |      |     |     |
| 300+97.27 - 300+94.28 | 11.85 LT - 13.77 RT |   |       |      |     | 26  |
| 300+94.78 - 302+22.64 | 11.89 - 39.50 LT    |   | 752   |      |     |     |
| 301+00.27 - 301+00.42 | 11.89 LT - 13.77 RT |   |       |      |     | 26  |
| 302+22.49 - 303+02.11 | 34.50 - 41.00 LT    |   |       | 480  |     |     |
| 303+02.11 - 307+99.88 | 34.50 - 39.50 LT    |   | 2770  |      |     |     |
| 307+73.15 - 307+73.19 | 11.50 LT - 12.27 RT |   |       |      |     | 24  |
| 307+73.69 - 307+78.69 | 14.03 - 39.69 RT    |   | 128   |      |     |     |
| 307+79.16 - 307+79.16 | 11.11 LT - 12.31 RT |   |       |      |     | 24  |
| 308+00.79 - 308+00.87 | 31.50 - 42.50 LT    |   |       |      | 11  |     |
| 308+01.49 - 308+25.58 | 39.99 LT - 40.16 LT |   |       |      |     | 24  |
| 308+01.53 - 308+25.62 | 33.99 LT - 34.16 LT |   |       |      |     | 24  |
| 308+26.32 - 308+26.35 | 29.67 - 44.67 LT    |   |       |      | 15  |     |
| 308+27.32 - 308+42.32 | 34.67 - 39.69 LT    |   | 75    |      |     |     |
| TOTALS                |                     | 5 | 11718 | 1336 | 294 | 650 |

REVISION

ISSUED

DATE

BY

SECTION

ROUTE NO.

FIELD BOOK

854 863

COUNTY

LOGAN

ILLINOIS

SECTION

24-00013

00-SW

24-00013-00-SW

FED. ROAD DIST. NO. 8

FILE LOCATION

S:\2023\24-00013\DWG\TITLE.DWG

DESIGNER

DATE

Thursday, August 29, 2025 9:07:26 AM

MILANO & GRUNLOH ENGINEERS, LLC

114 W. WASHINGTON AVE. | PO BOX 897

EFFINGHAM, IL 62401

Phone: (217) 347-7262 | (800) 677-2714

Email: mgeengineers@mgeengineers.com

Web: www.mgeengineers.com

Design Firm #184-003108

SCHEDULE OF QUANTITIES

SAFE ROUTES TO SCHOOL

24-00013-00-SW

MT. PULASKI, ILLINOIS

SHEET #


9 OF 15

JOB #

23343




### SIDEWALK PLAN

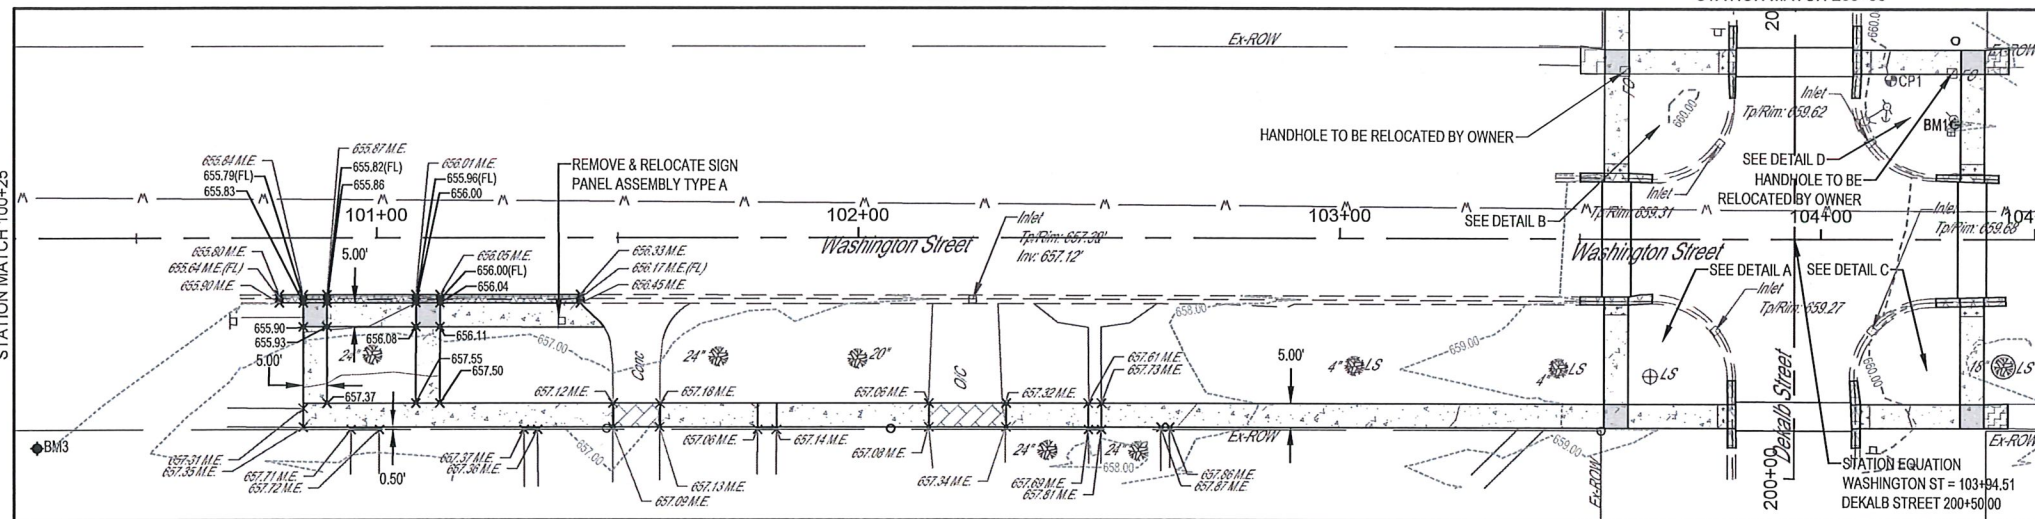


---


DETAIL B

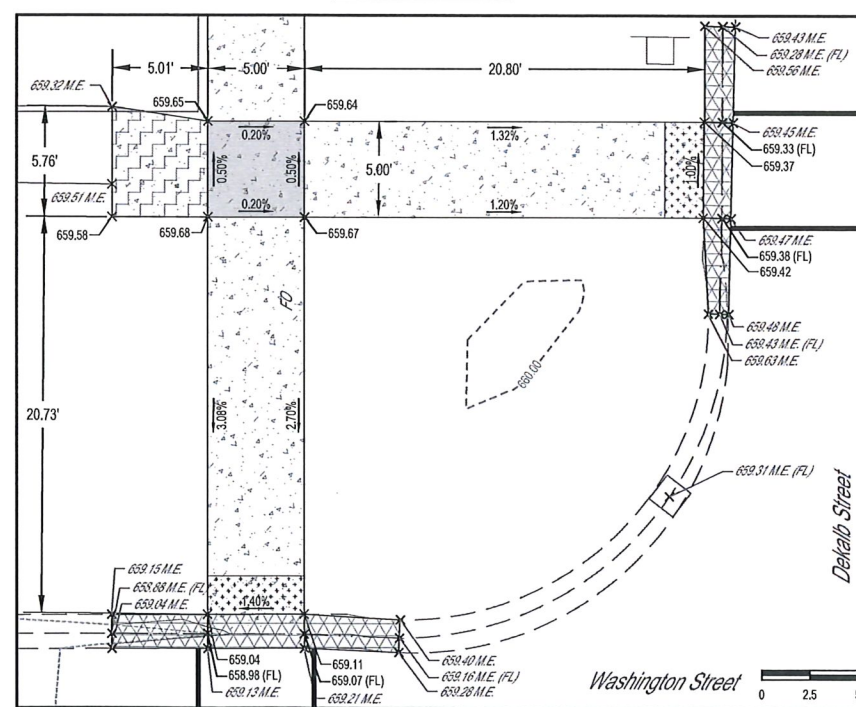

DETAIL C

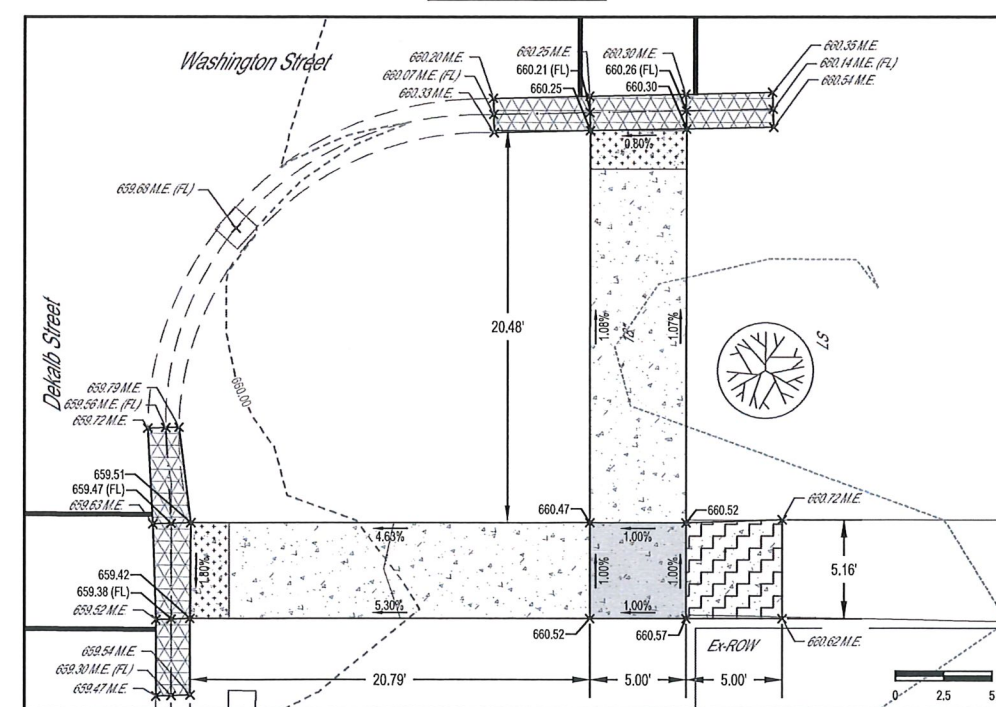DETAIL D


- 

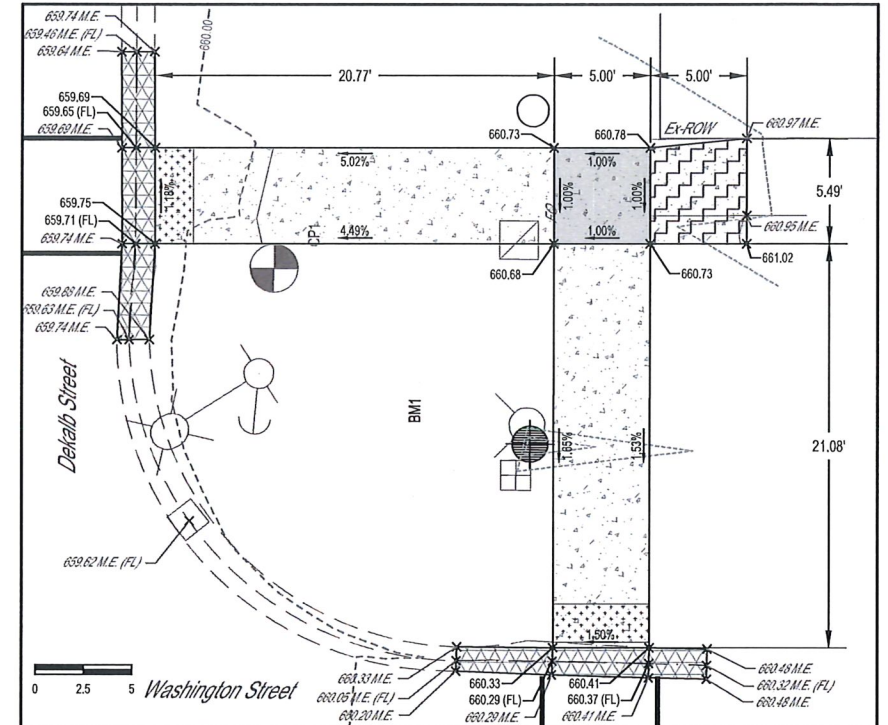


|               |                                                                                      |   |  |                        |  |                |                            |                 |                   |                       |                                                  |                    |
|---------------|--------------------------------------------------------------------------------------|---|--|------------------------|--|----------------|----------------------------|-----------------|-------------------|-----------------------|--------------------------------------------------|--------------------|
| SIDEWALK PLAN |  | SAFE ROUTES TO SCHOOL<br>24-0013-00-SW<br>MT. PULASKI, ILLINOIS   |  | SHEET #<br>10 OF 15    |  | JOB #<br>23343 |                            |                 |                   |                       |                                                  |                    |
|               |                                                                                      | 114 W. WASHINGTON AVE.   PO BOX 897<br>EFFINGHAM, IL 62401<br>Phone: (217) 347-7262   (800) 677-2714<br>Email: <a href="mailto:ngengineers@ngengineers.com">ngengineers@ngengineers.com</a><br>Web: <a href="http://www.ngengineers.com">www.ngengineers.com</a><br>Design Firm # 84-003108 |  | FIELD BOOK<br>864, 863 |  |                | ROUTE NO.<br>24-0013-00-SW | COUNTY<br>LOGAN | STATE<br>ILLINOIS | FED. ROAD DIST. NO. 6 | FILE LOCATION<br>S:\023\23343\00-SW\SIDEWALK.DWG | CHECKED BY<br>M/JH |




# REMOVAL PLAN

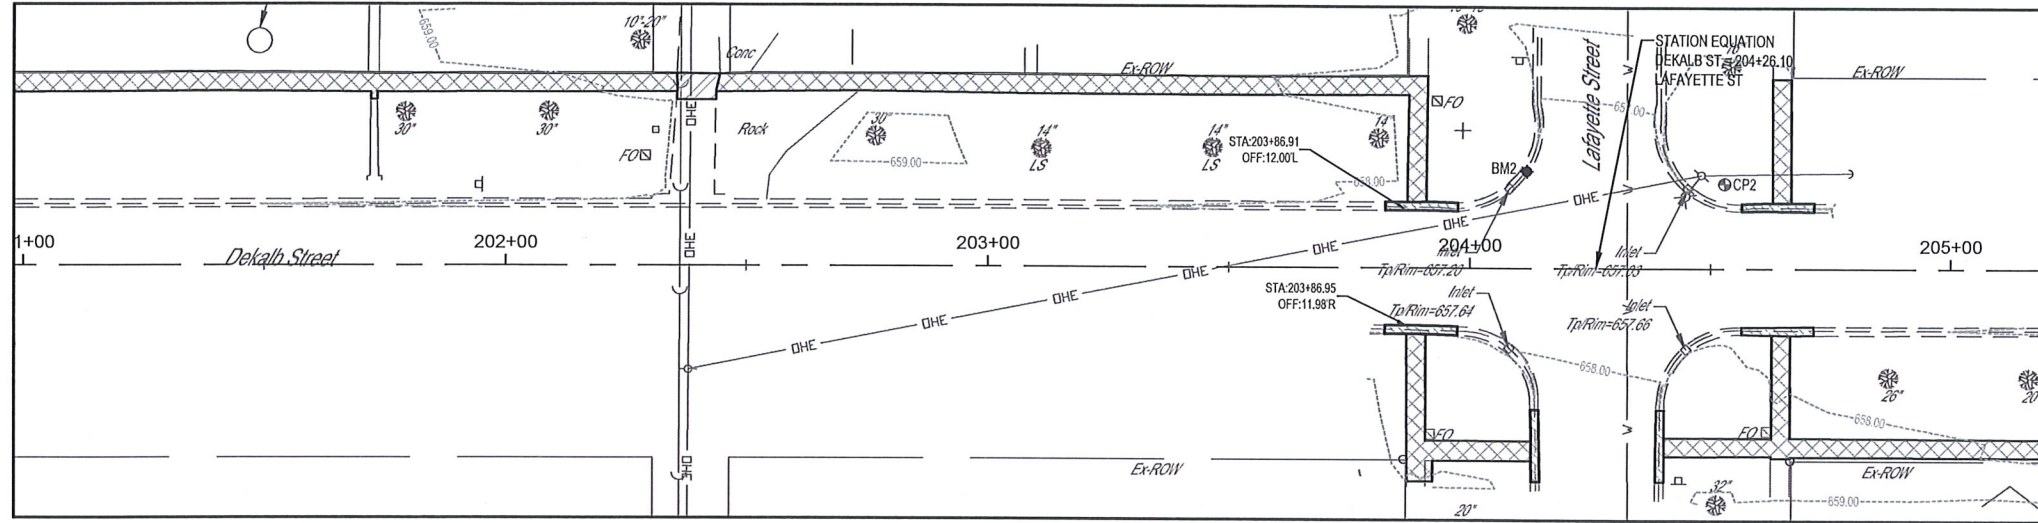


# SIDEWALK PLAN

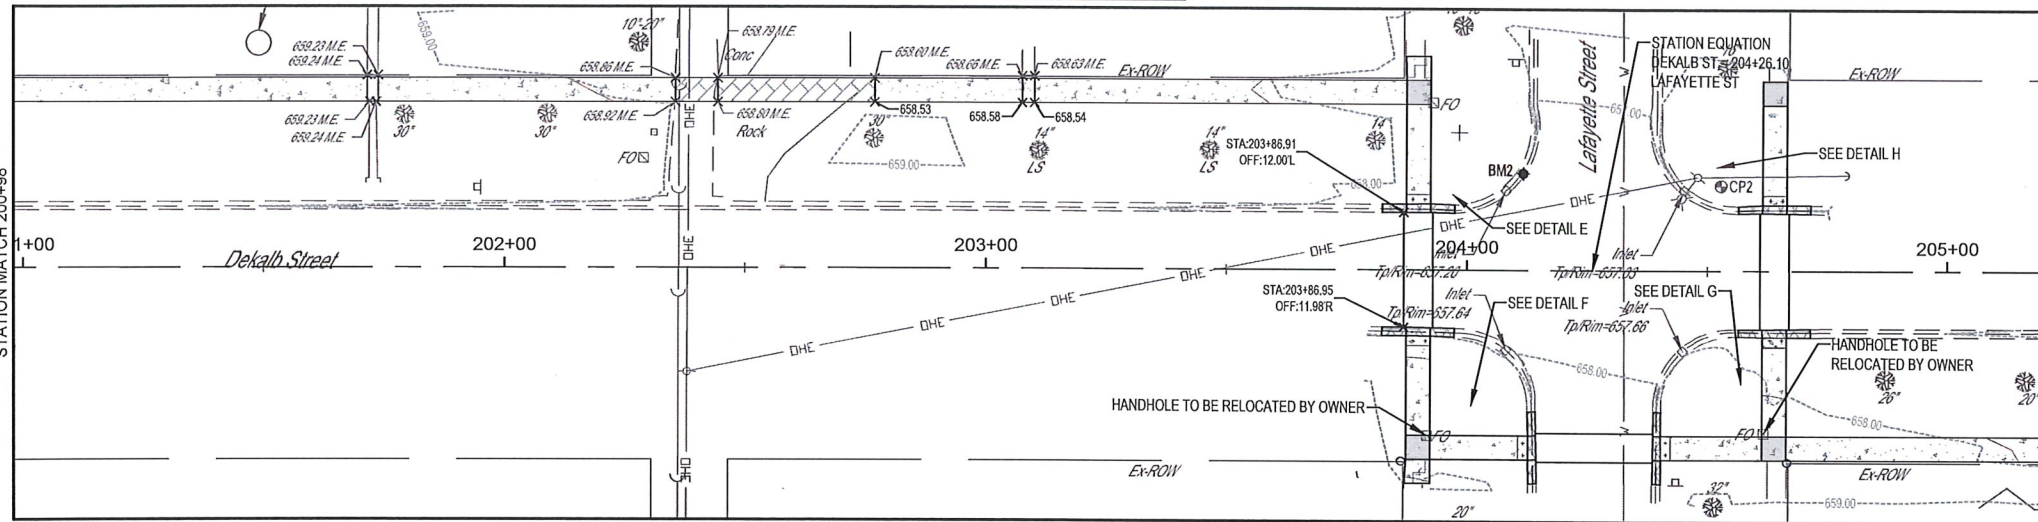


# DETAIL E

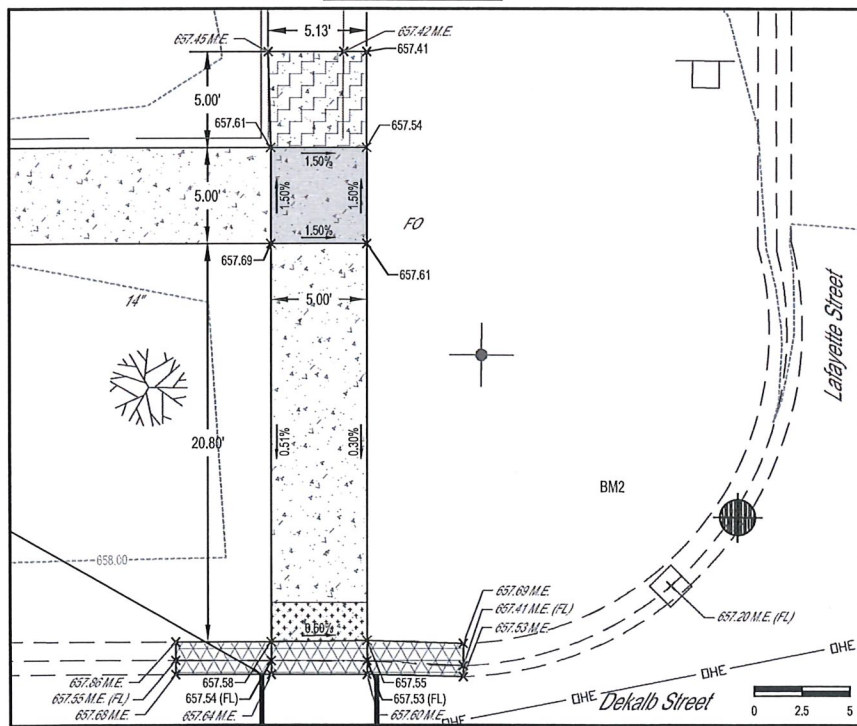

# DETAIL F

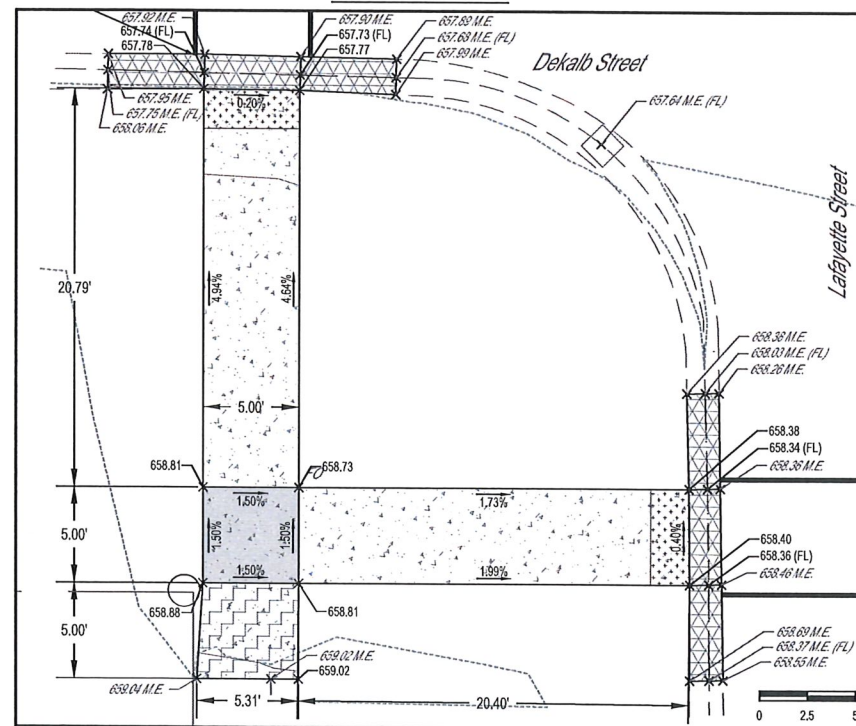


# DETAIL G

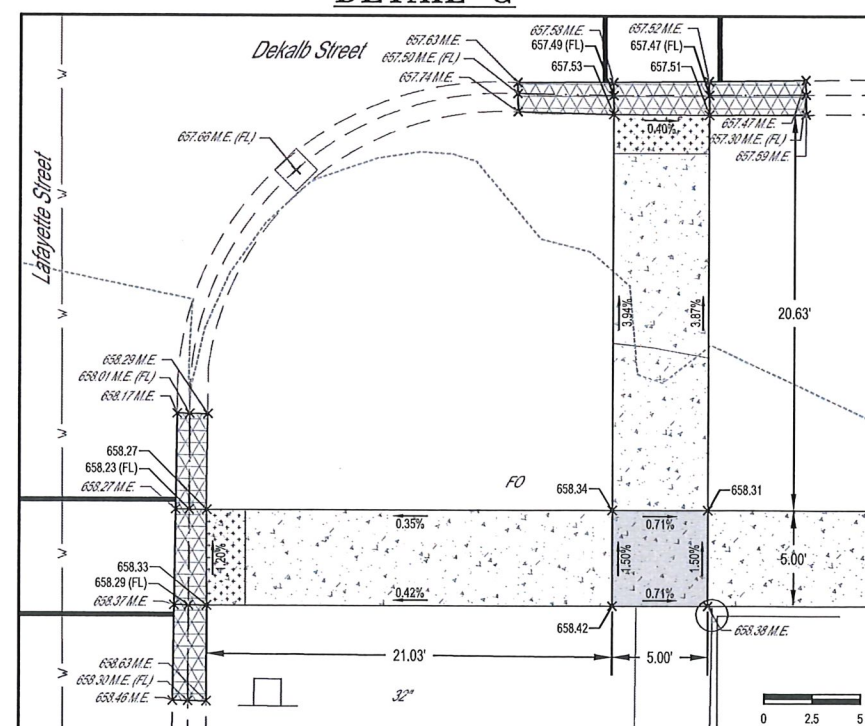

# LEGEND


- PC CONC SIDEWALK 4
- PC CONC SIDEWALK 6
- PCC DRIVEWAY PAVT 6
- COMB CC&G TM4.12
- DETECTABLE WARNINGS
- SIDEWALK REMOVAL
- DRIVE PAVEMENT REMOVAL
- LANDING/TURNING SPACE
- TRANSITION PANEL
- PAINT PVT MK LINE 4

# DETAIL H

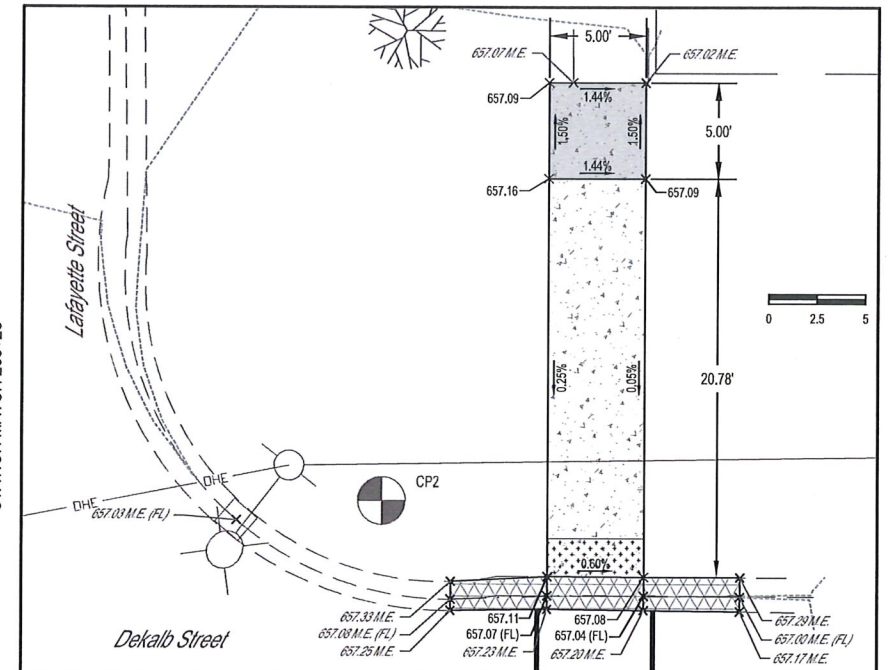



|               |                                                                 |          |          |
|---------------|-----------------------------------------------------------------|----------|----------|
| BY            | DATE                                                            | REVISION | ISSUED   |
| LOGAN         |                                                                 |          |          |
| SECTION       | 24-0013                                                         | 00-SW    | ILLINOIS |
| ROUTE NO.     |                                                                 |          |          |
| FIELD BOOK    | 654, 483                                                        |          |          |
| DRAWN BY      | JCS                                                             |          |          |
| CHECKED BY    | MJH                                                             |          |          |
| FILE LOCATION | S:\02\0234\00\SIDEWALK.DWG                                      |          |          |
| FILE DATE     | Thursday, August 28, 2025 9:08:02 AM                            |          |          |
| SIDEWALK PLAN | SAFE ROUTES TO SCHOOL<br>24-0013-00-SW<br>MT. PULASKI, ILLINOIS |          |          |
| SHEET #       | 11                                                              | OF       | 15       |
| JOB #         | 23343                                                           |          |          |

MILANO & GRUNLOH ENGINEERS, LLC  
114 W. WASHINGTON AVE. | PO BOX 897  
EFFINGHAM, IL 62401  
Phone: (217) 347-7262 | (800) 677-2714  
Email: mgenr@engr.com  
Web: www.mgenr.com  
Design Firm #18-003108

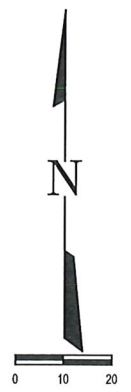





## SIDEWALK PLAN

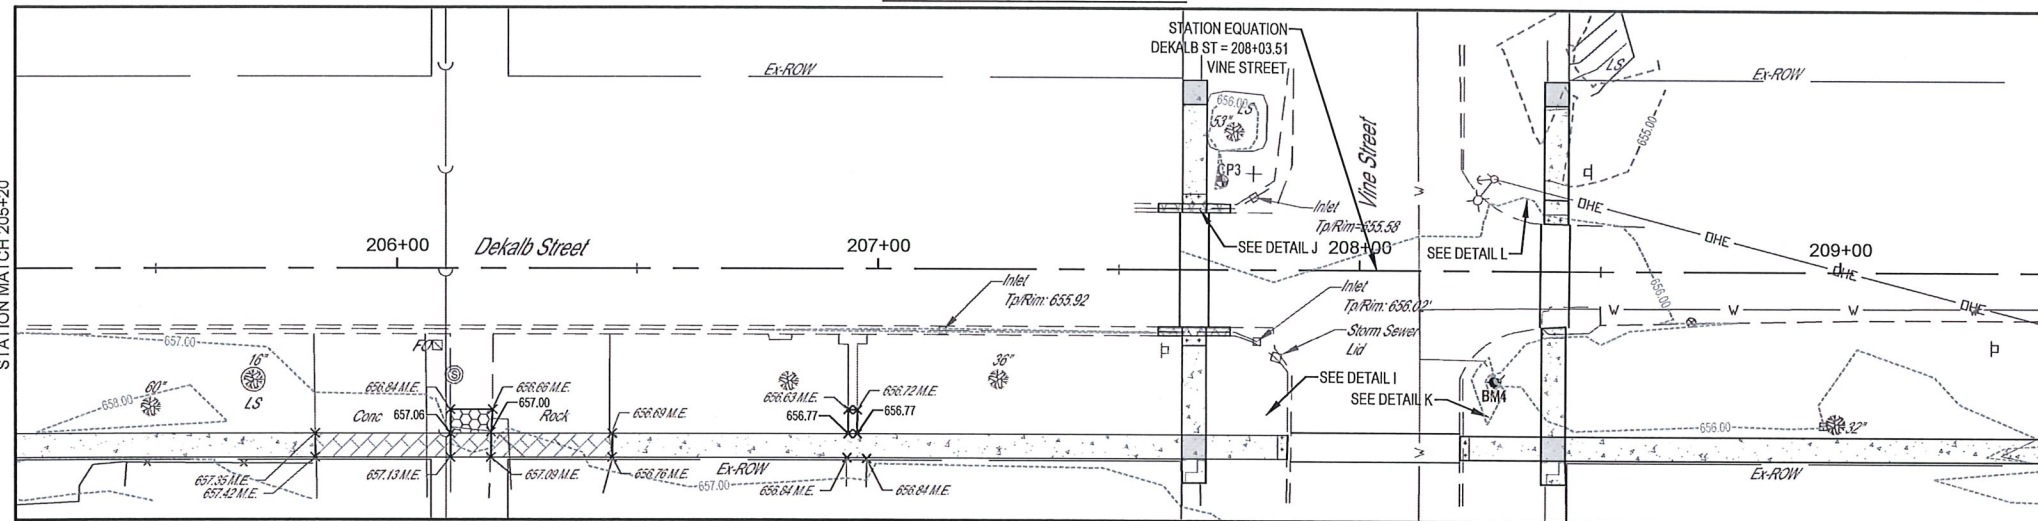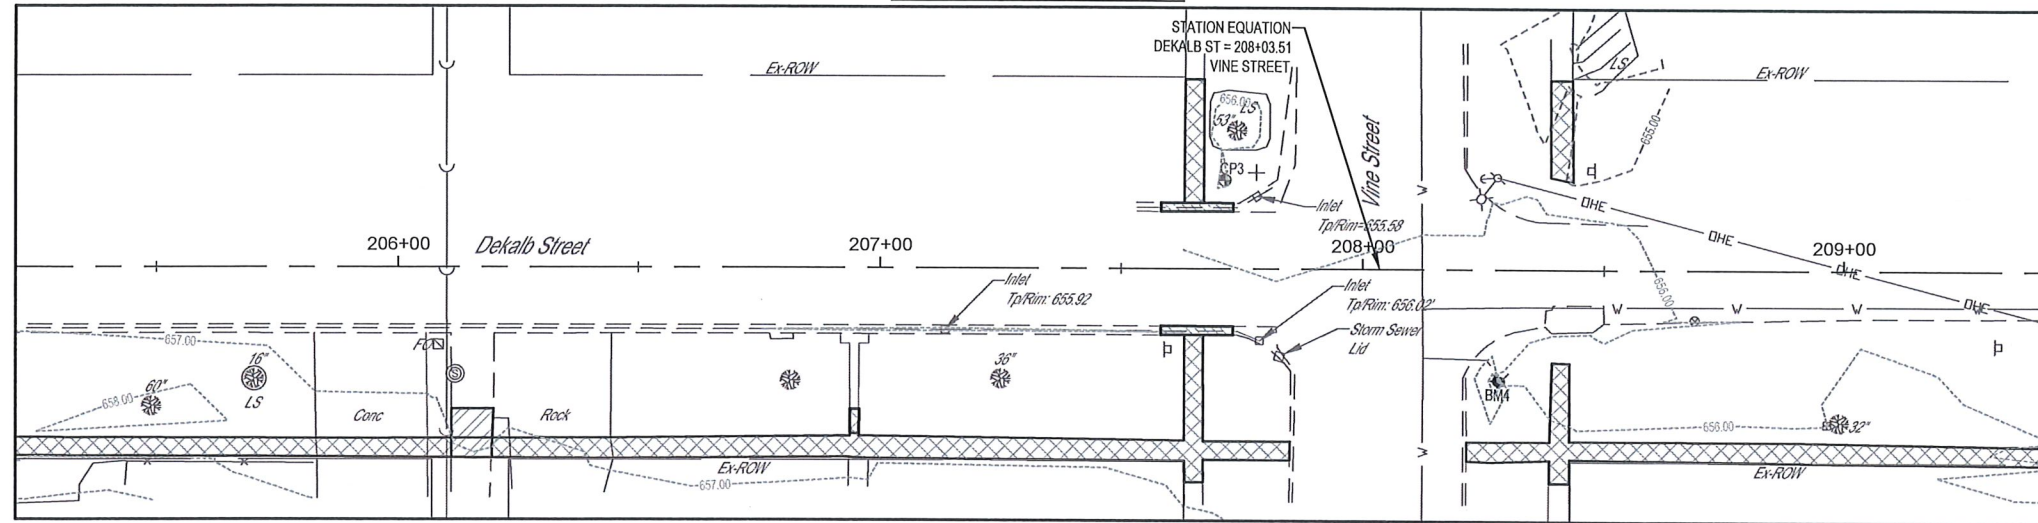


### DETAIL I

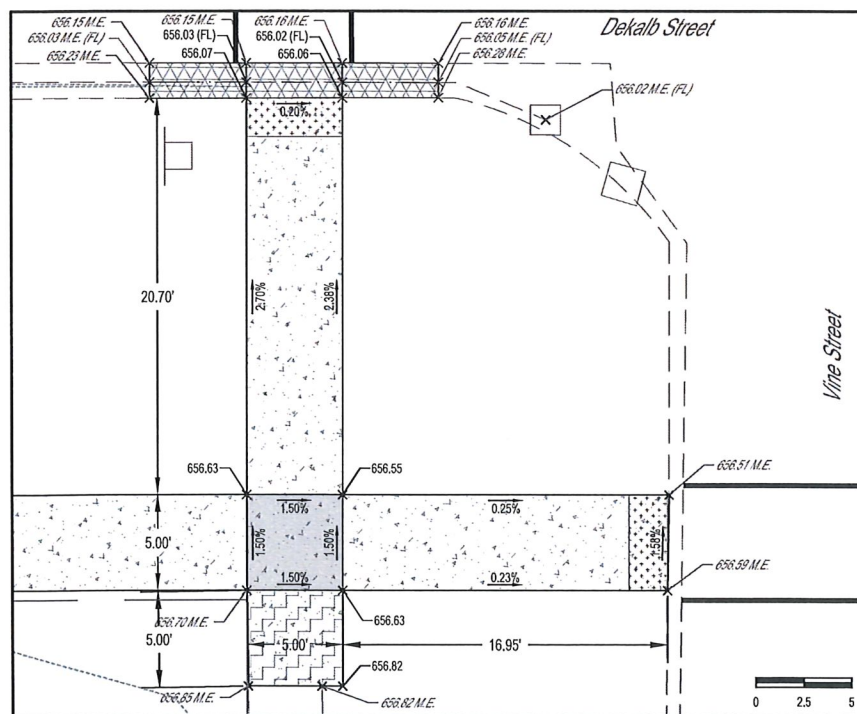


### DETAIL J

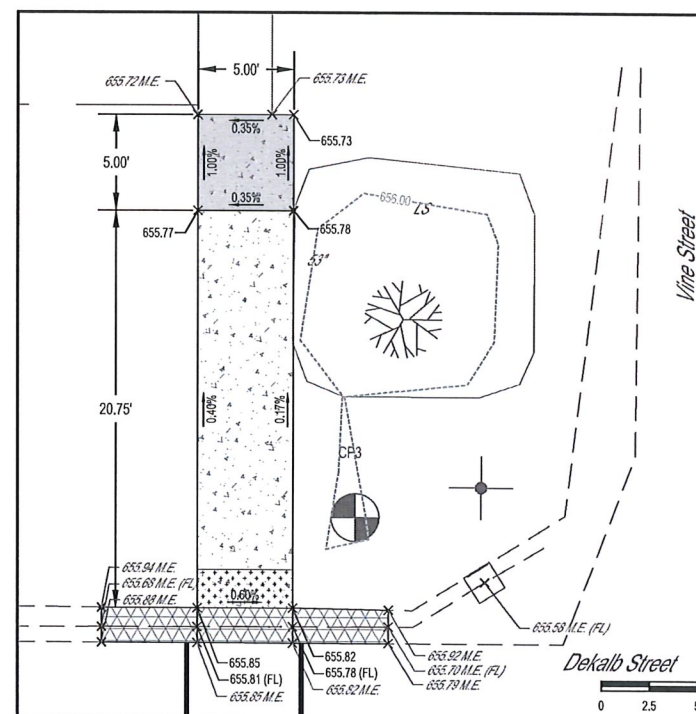


### DETAIL K

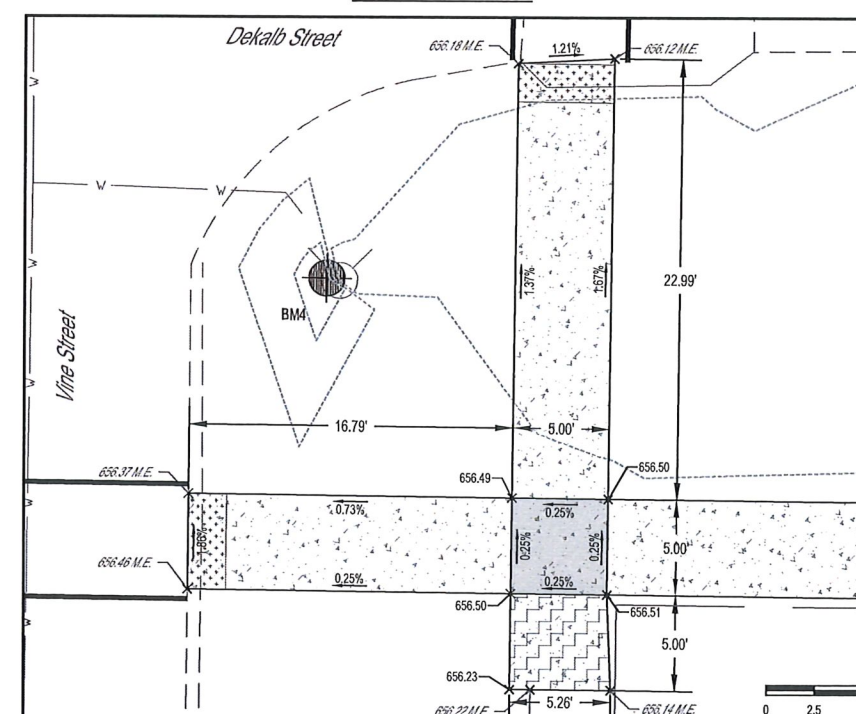

### DETAIL L

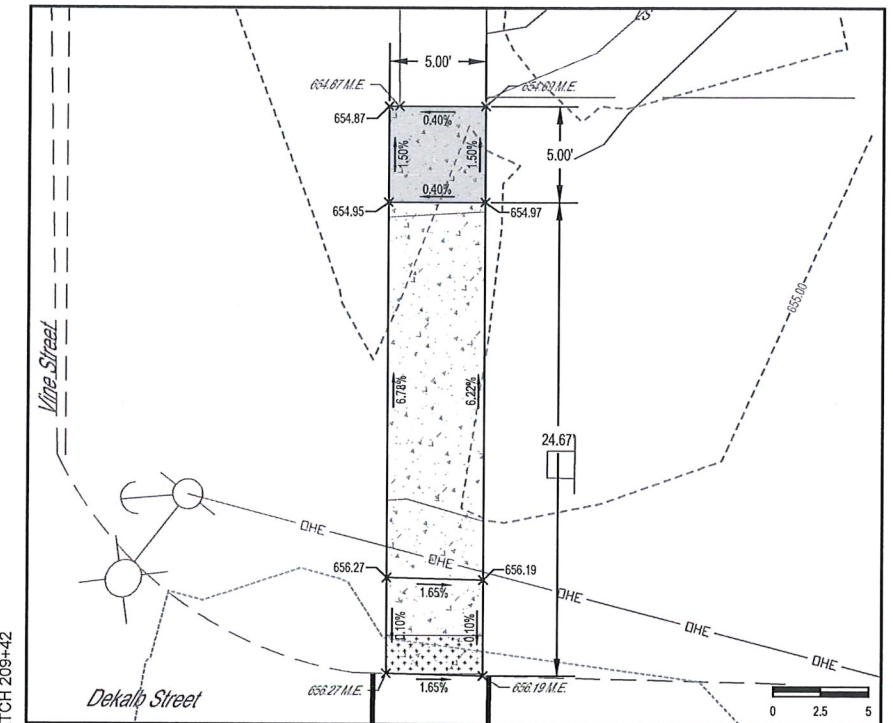


|                                                                                       |                        |
|---------------------------------------------------------------------------------------|------------------------|
|  | PC CONC SIDEWALK 4     |
|  | PC CONC SIDEWALK 6     |
|  | PCC DRIVEWAY PAVT 6    |
|  | COMB CC&G TM4.12       |
|  | DETECTABLE WARNINGS    |
|  | SIDEWALK REMOVAL       |
|  | DRIVE PAVEMENT REMOVAL |
|  | LANDING/TURNING SPACE  |
|  | TRANSITION PANEL       |
|  | PAINT PVT MK LINE 4    |

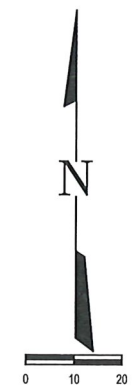


|                |                     |   |                                                                  |  |               |                                      |           |                       |          |    |      |                 |  |  |
|----------------|---------------------|---|------------------------------------------------------------------|--|---------------|--------------------------------------|-----------|-----------------------|----------|----|------|-----------------|--|--|
| JOB #<br>23434 | SHEET #<br>12 OF 15 | <div><div>MILANO &amp; GRUNLOH ENGINEERS, LLC<br/>114 W. WASHINGTON AVE.   PO BOX 897<br/>EFFINGHAM, IL 62401<br/>Phone: (217) 347-7262   (800) 677-2714<br/>Email: <a href="mailto:mgeengineers@mgeengineers.com">mgeengineers@mgeengineers.com</a><br/>Web: <a href="http://www.mgeengineers.com">www.mgeengineers.com</a><br/>Design Firm #184-003108</div></div> | SIDEWALK PLAN                                                    |  | FIELD BOOK    | 854, 863                             | ROUTE NO. | SECTION               | COUNTY   | BY | DATE | REVISION ISSUED |  |  |
|                |                     |   | SAFE ROUTES TO SCHOOL<br>24-00013-00-SW<br>MT. PULASKI, ILLINOIS |  | DRAWN BY      | JCS                                  |           | 24-00013-00-SW        | LOGAN    |    |      |                 |  |  |
|                |                     |   |                                                                  |  | CHECKED BY    | MJH                                  |           | FEB. ROAD DIST. NO. 6 | ILLINOIS |    |      |                 |  |  |
|                |                     |   |                                                                  |  | FILE LOCATION | S:\2023\23434\DWG\SIDEWALK.DWG       |           |                       |          |    |      |                 |  |  |
|                |                     |   |                                                                  |  | PLOT DATE     | Thursday, August 28, 2025 9:08:19 AM |           |                       |          |    |      |                 |  |  |





## REMOVAL PLAN

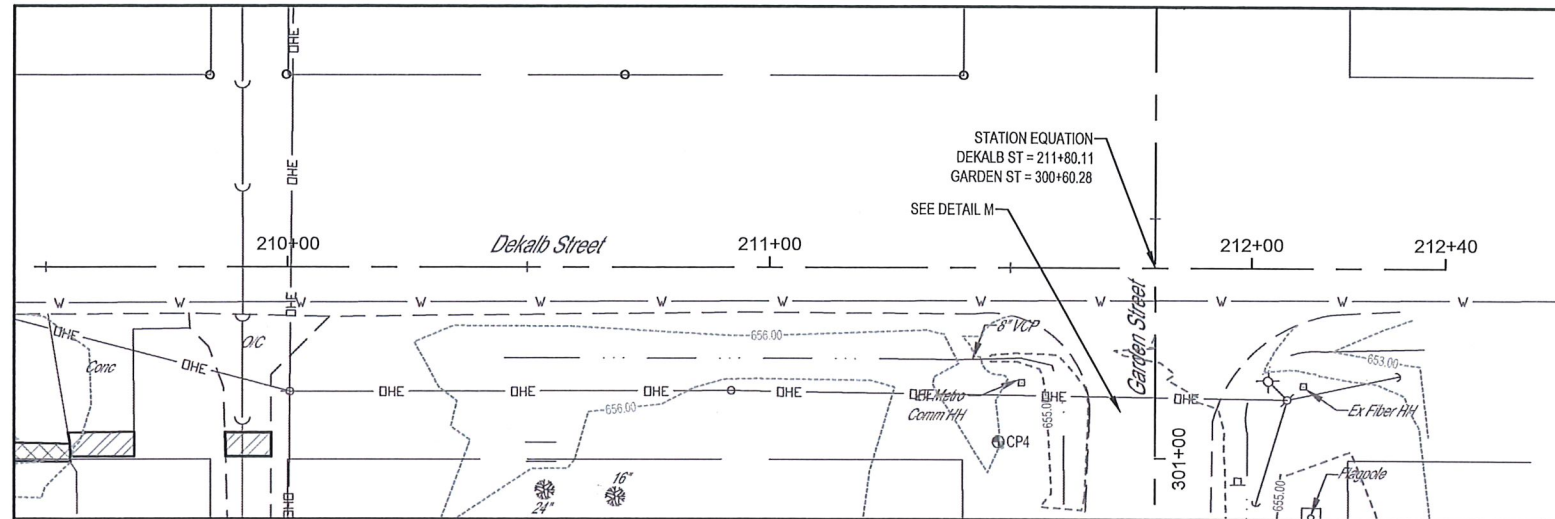



## SIDEWALK PLAN

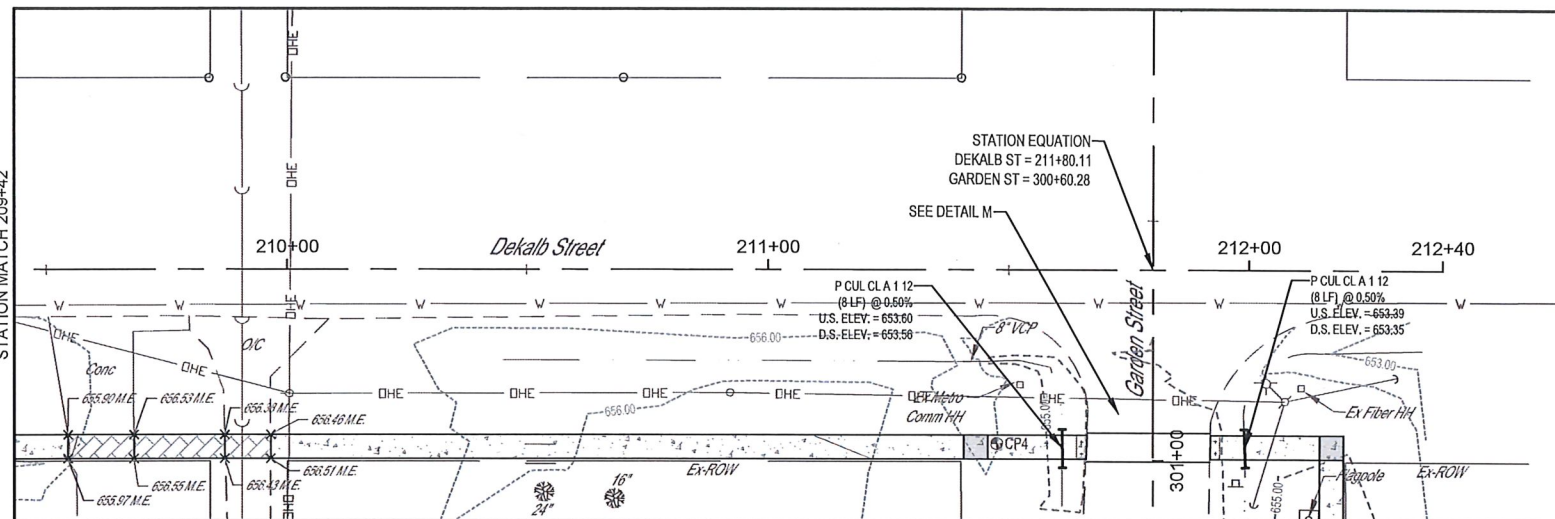

## DETAIL M

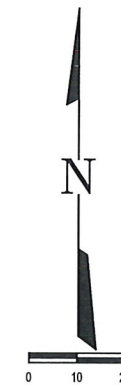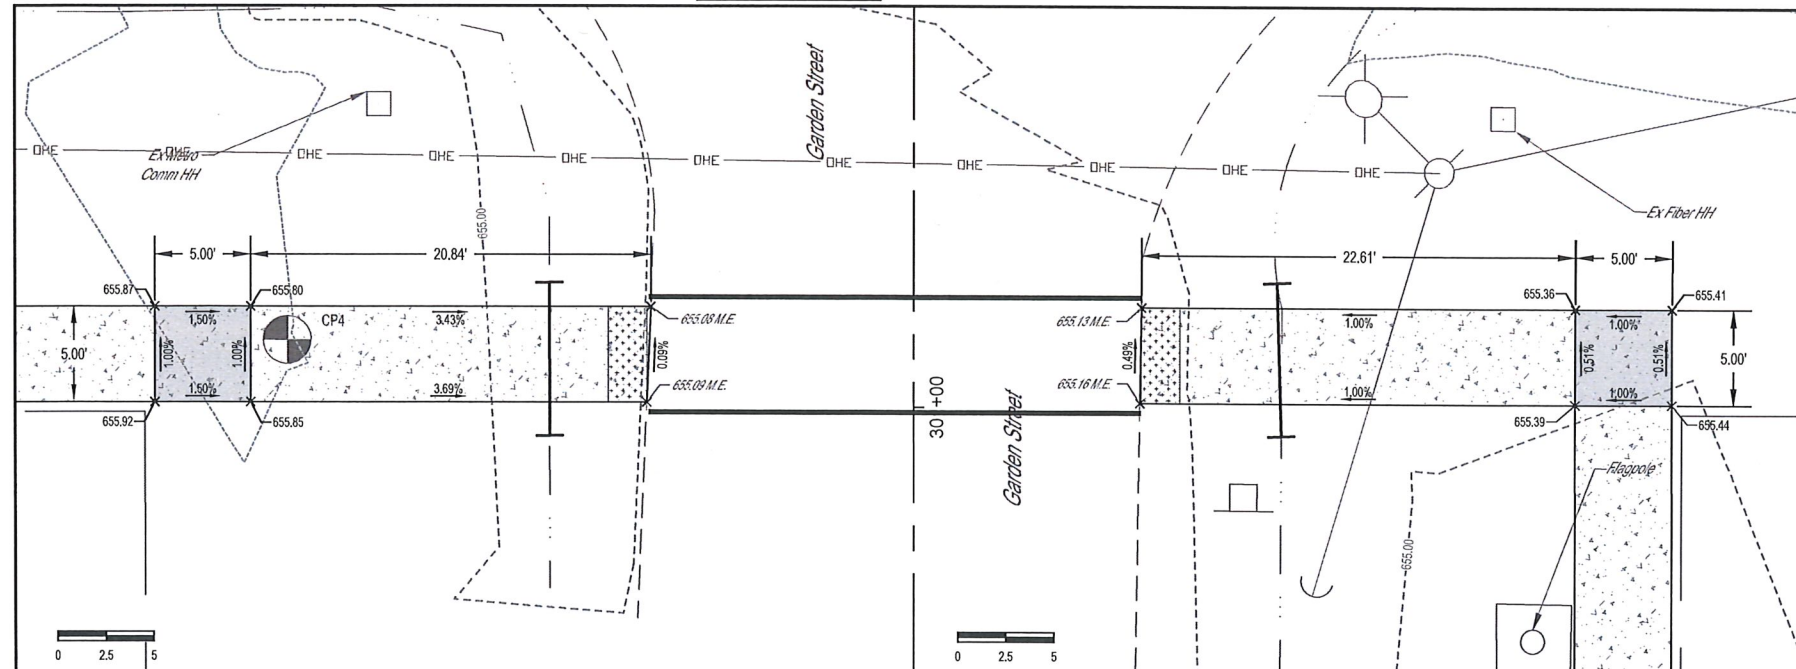

### LEGEND

  - |                                                                                       |                        |
|---------------------------------------------------------------------------------------|------------------------|
|    | PC CONC SIDEWALK 4     |
|    | PC CONC SIDEWALK 6     |
|    | PCC DRIVEWAY PAVT 6    |
|    | COMB CC&G TM4.12       |
|    | DETECTABLE WARNINGS    |
|    | SIDEWALK REMOVAL       |
|   | DRIVE PAVEMENT REMOVAL |
|  | LANDING/TURNING SPACE  |
|  | PAINT PVT MK LINE 4    |

MILANO & GRUNLOH ENGINEERS, LLC  
 114 W. WASHINGTON AVE. | PO BOX 897  
 EFFINGHAM, IL 62401  
 Phone: (217) 347-7262 | (800) 677-2714  
 Email: [mgengineers@mgengineers.com](mailto:mgengineers@mgengineers.com)  
 Web: [www.mgengineers.com](http://www.mgengineers.com)  
 Design Firm #184-003108




SIDEWALK PLAN  
LIFE ROUTES TO SCHOOL  
24-00013-00-SW  
MT. PULASKI, ILLINOIS

SHEET #  
13 OF 15


|                |
|----------------|
| JOB #<br>23343 |
|----------------|



## SIDEWALK PLAN

 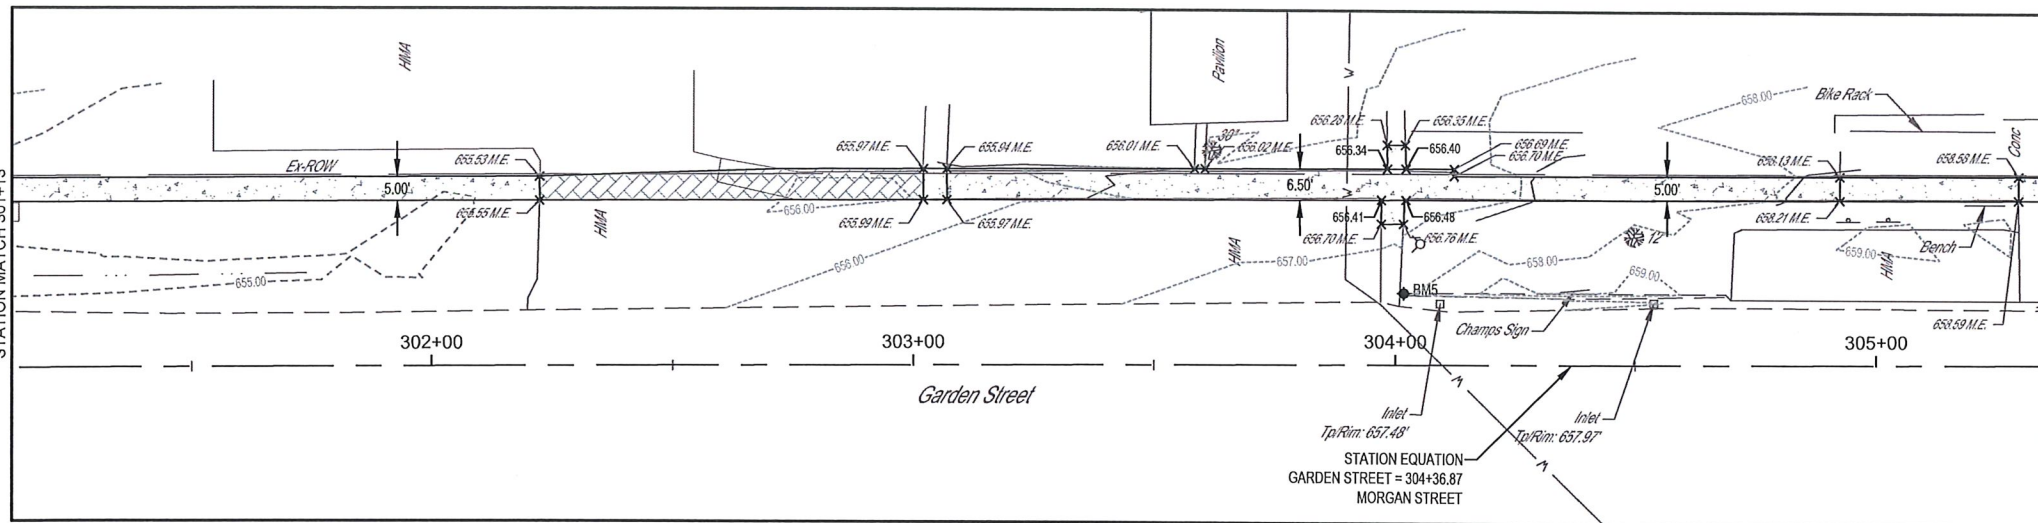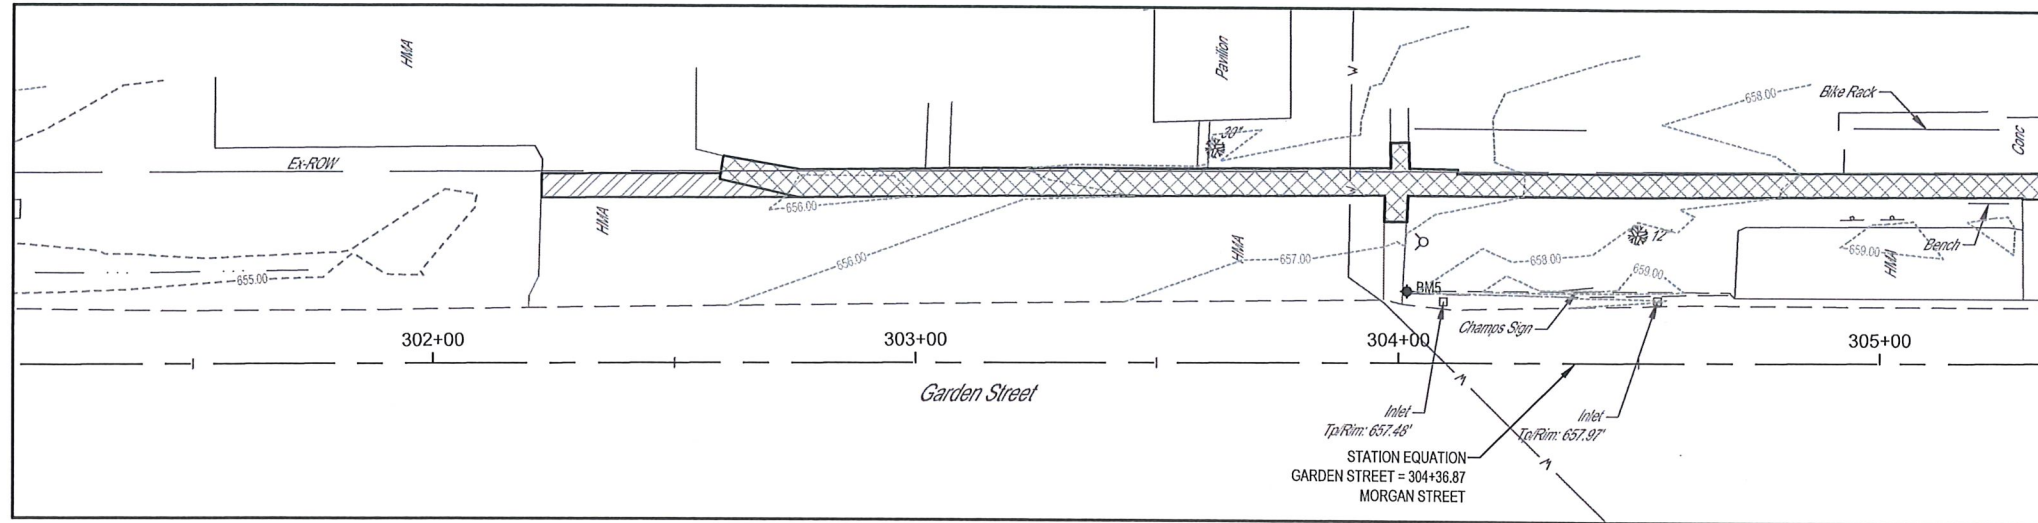


|                                                                                       |                        |
|---------------------------------------------------------------------------------------|------------------------|
|    | PC CONC SIDEWALK 4     |
|    | PC CONC SIDEWALK 6     |
|    | PCC DRIVEWAY PAVT 6    |
|    | COMB CC&G TMs.12       |
|    | DETECTABLE WARNINGS    |
|    | SIDEWALK REMOVAL       |
|    | DRIVE PAVEMENT REMOVAL |
|   | LANDING/TURNING SPACE  |
|  | INCIDENTAL HMA         |
|  | PAINT PVT MK LINE 4    |

 
|               |                                                                                       |   |                                      |           |                   |         |       |  |        |  |    |      |            |
|---------------|---------------------------------------------------------------------------------------|---|--------------------------------------|-----------|-------------------|---------|-------|--|--------|--|----|------|------------|
| SIDEWALK PLAN |  | MILANO & GRUNLOH ENGINEERS, LLC<br>114 W. WASHINGTON AVE.   PO BOX 897<br>EFFINGHAM, IL 62401<br>Phone: (217) 347-7262   (800) 677-2714<br>Email: mgeengineers@mgeengineers.com<br>Web: www.mgeengineers.com<br>Design Firm #184-003108 |                                      |           |                   |         |       |  |        |  |    |      |            |
|               |                                                                                       | SAFE ROUTES TO SCHOOL<br>24-00013-00-SW<br>MT. PULASKI, ILLINOIS   |                                      |           |                   |         |       |  |        |  |    |      |            |
|               |                                                                                       | SHEET #<br>14 OF 15   |                                      |           |                   |         |       |  |        |  |    |      |            |
|               |                                                                                       | JOB #<br>23343   |                                      |           |                   |         |       |  |        |  |    |      |            |
|               |                                                                                       |   |                                      |           |                   |         |       |  |        |  |    |      |            |
|               |                                                                                       | FIELD BOOK   | 854.853                              | ROUTE NO. | 24-00013<br>00-SW | SECTION | LOGAN |  | COUNTY |  | BY | DATE | REV/ISSUED |
|               |                                                                                       | DRAWN BY   | JCS                                  |           |                   |         |       |  |        |  |    |      |            |
|               |                                                                                       | CHECKED BY   | MJH                                  |           |                   |         |       |  |        |  |    |      |            |
|               |                                                                                       | FILE LOCATION   | S:\2022\23343\DWG\SIDEWALK.DWG       |           |                   |         |       |  |        |  |    |      |            |
|               |                                                                                       | PLOT DATE   | Thursday, August 26, 2022 9:08:34 AM |           |                   |         |       |  |        |  |    |      |            |




# REMOVAL PLAN

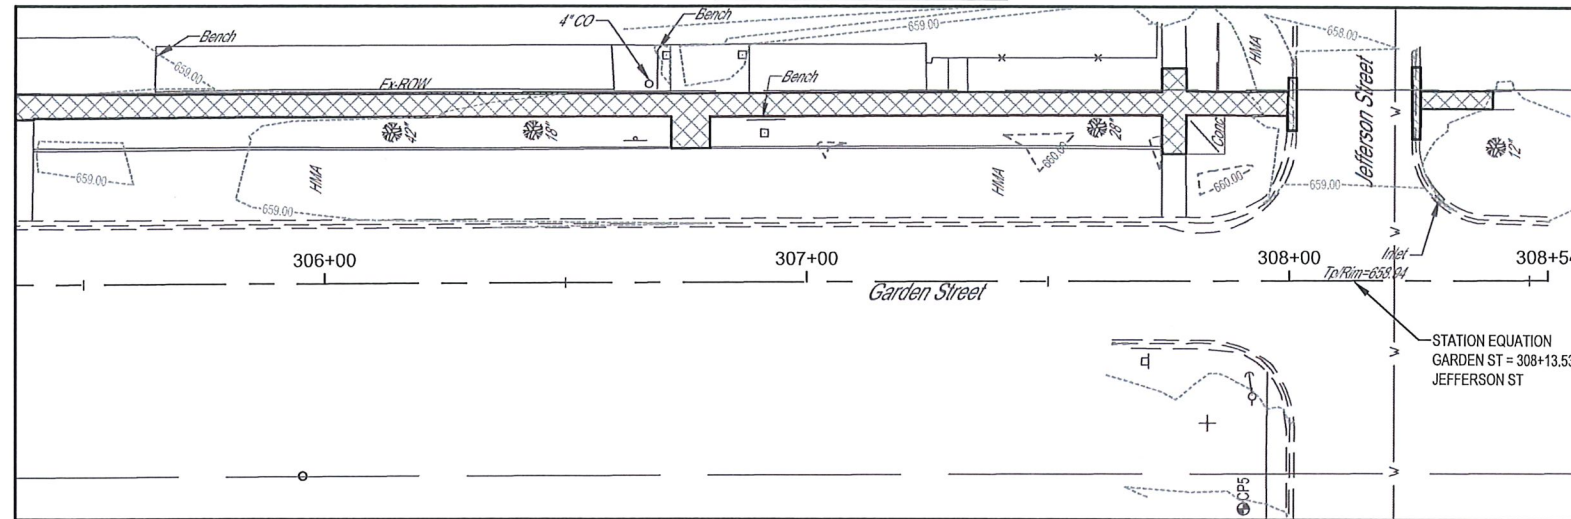


# SIDEWALK PLAN

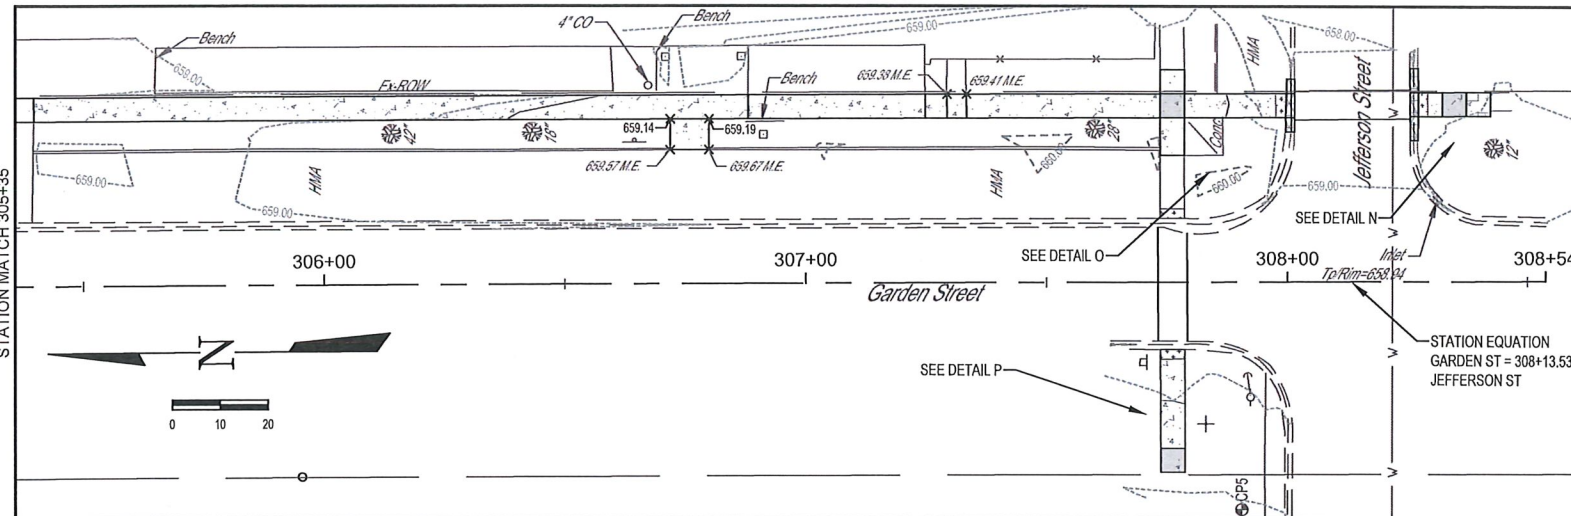


# DETAIL N

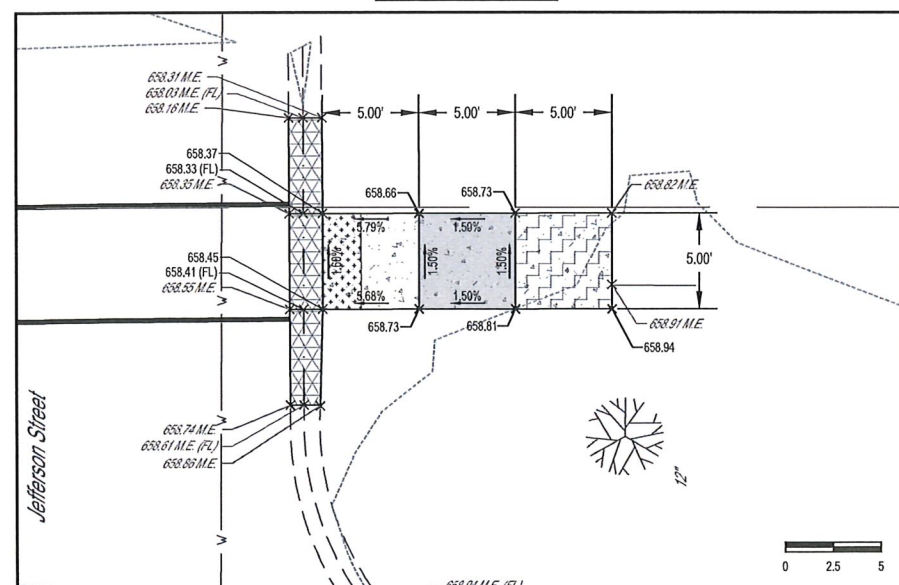

# DETAIL O

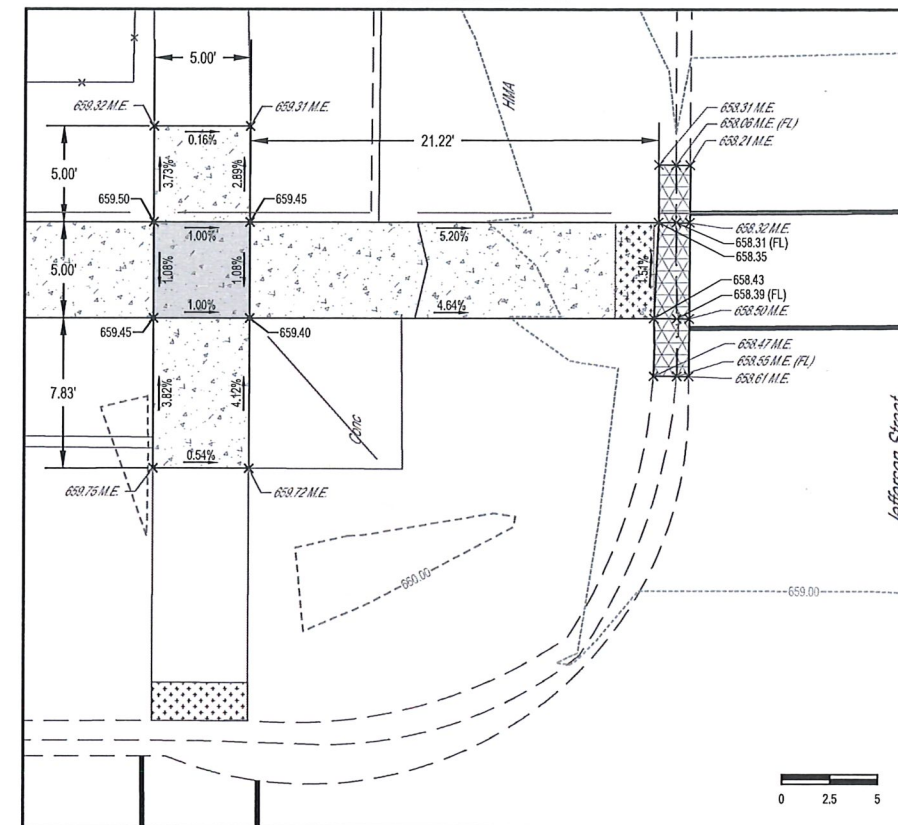

# DETAIL P

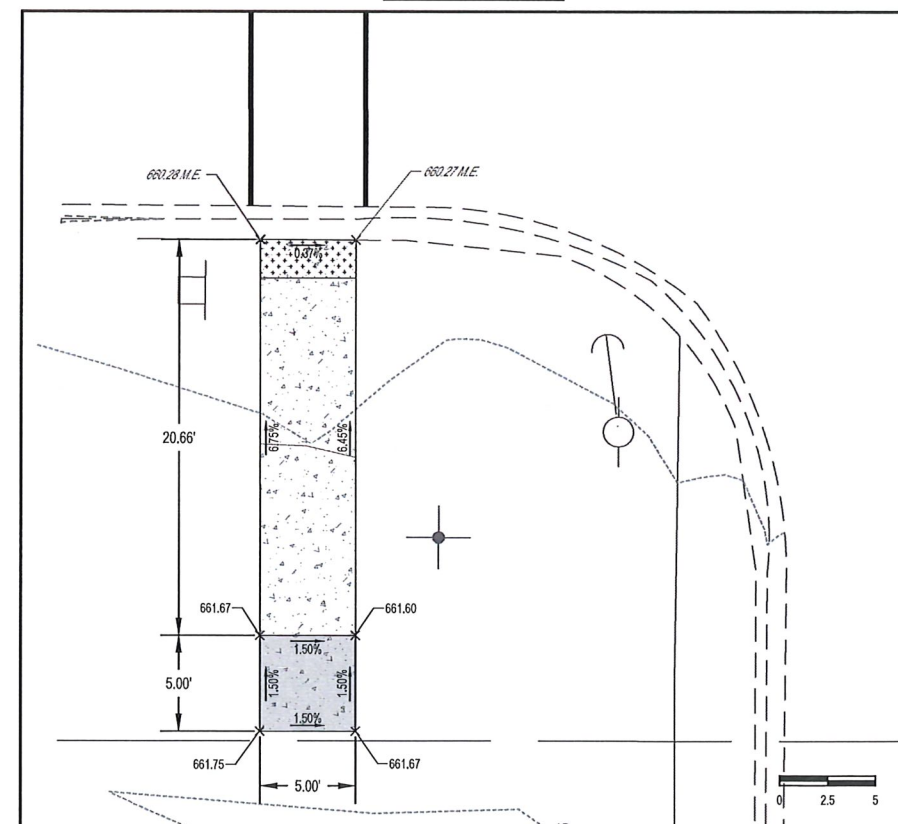

# LEGEND

- PC CONC SIDEWALK 4
- PC CONC SIDEWALK 6
- PCC DRIVEWAY PAVT 6
- COMB CC&G TM4.12
- DETECTABLE WARNINGS
- SIDEWALK REMOVAL
- DRIVE PAVEMENT REMOVAL
- LANDING/TURNING SPACE
- PAINT PVT MK LINE 4

MILANO & GRUNLOH ENGINEERS, LLC  
114 W. WASHINGTON AVE. | PO BOX 897  
EFFINGHAM, IL 62401  
Phone: (217) 347-7262 | (800) 677-2714  
Email: mge@engrml.com  
Web: www.mge.com  
Design Firm #164-003108

SIDEWALK PLAN  
SAFE ROUTES TO SCHOOL  
24-0013-00-SW  
MT. PULASKI, ILLINOIS

SHEET #  
15 OF 15

JOB #  
23343

BY DATE REVISION/ISSUED

COUNTY LOGAN  
ILLINOIS

SECTION 24-0013  
00-SW

ROUTE NO. 24-0013-00-SW  
FED. ROAD DIST. NO. 9

FILE LOCATION S:\2023\23343\SW\SIDEWALK\G

PLOT DATE Thursday, August 28, 2025 5:08:45 AM

FIELD BOOK 854, 863

DRAWN BY JCS  
CHECKED BY MJH