

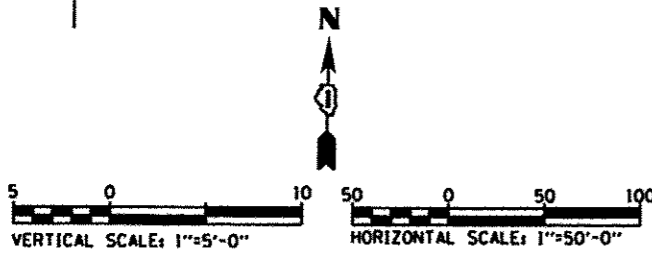


PLAN	FORWARDED	DATE
	REVISIONS	
	NO. OF SHEETS	
	NO. OF PAGES	
	NO. OF FIGS.	
	NO. OF TABS.	
	NO. OF ENDS.	
	NO. OF CUTS.	
	NO. OF RISES.	
	NO. OF FALLS.	
	NO. OF SPURS.	
	NO. OF BRANCHES.	
	NO. OF JUNCTIONS.	
	NO. OF INTERSECTIONS.	
	NO. OF CROSSINGS.	
	NO. OF OVERCROSSINGS.	
	NO. OF UNDERCROSSINGS.	
	NO. OF TUNNELS.	
	NO. OF STRUCTURES.	
	NO. OF UTILITIES.	
	NO. OF OBSTACLES.	
	NO. OF CONSTRAINTS.	
	NO. OF NOTES.	
	NO. OF REFERENCES.	
	NO. OF CITATIONS.	
	NO. OF REFERENCES.	
	NO. OF CITATIONS.	

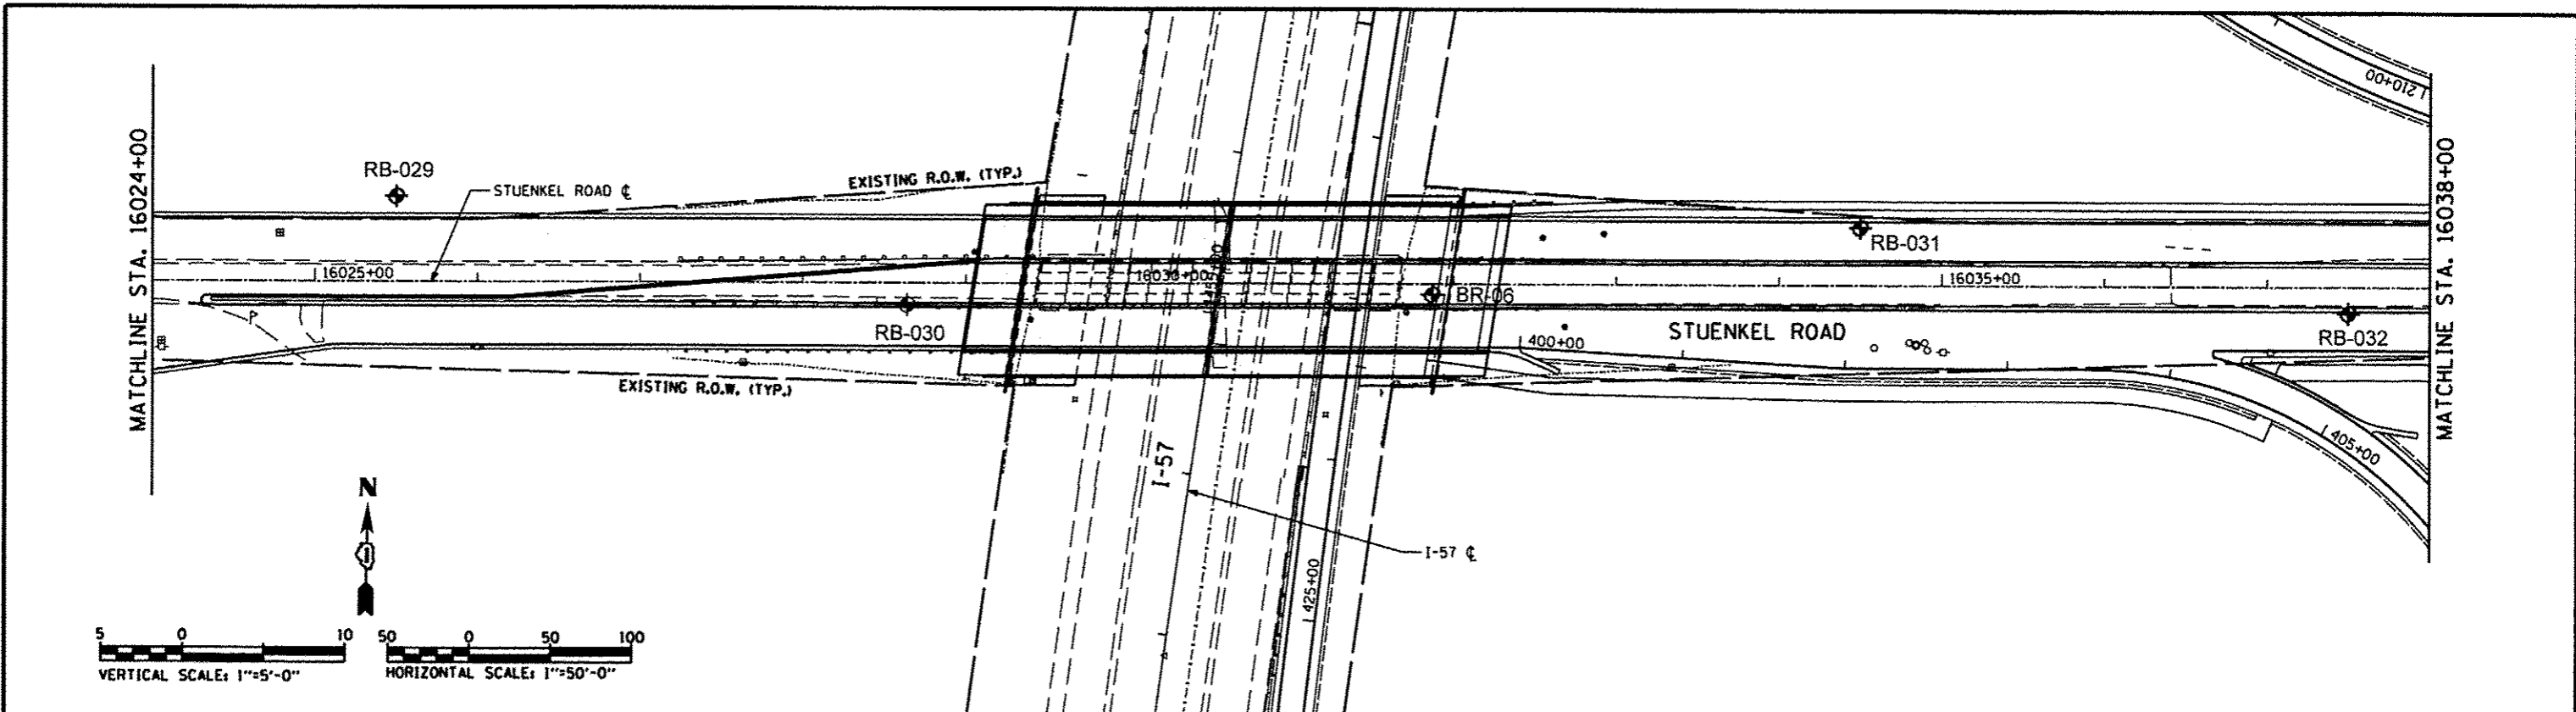

PROFILE	FORWARDED	DATE
	REVISIONS	
	NO. OF SHEETS	
	NO. OF PAGES	
	NO. OF FIGS.	
	NO. OF TABS.	
	NO. OF ENDS.	
	NO. OF CUTS.	
	NO. OF RISES.	
	NO. OF FALLS.	
	NO. OF SPURS.	
	NO. OF BRANCHES.	
	NO. OF JUNCTIONS.	
	NO. OF INTERSECTIONS.	
	NO. OF CROSSINGS.	
	NO. OF OVERCROSSINGS.	
	NO. OF UNDERCROSSINGS.	
	NO. OF TUNNELS.	
	NO. OF STRUCTURES.	
	NO. OF UTILITIES.	
	NO. OF OBSTACLES.	
	NO. OF CONSTRAINTS.	
	NO. OF NOTES.	
	NO. OF REFERENCES.	
	NO. OF CITATIONS.	
	NO. OF REFERENCES.	
	NO. OF CITATIONS.	

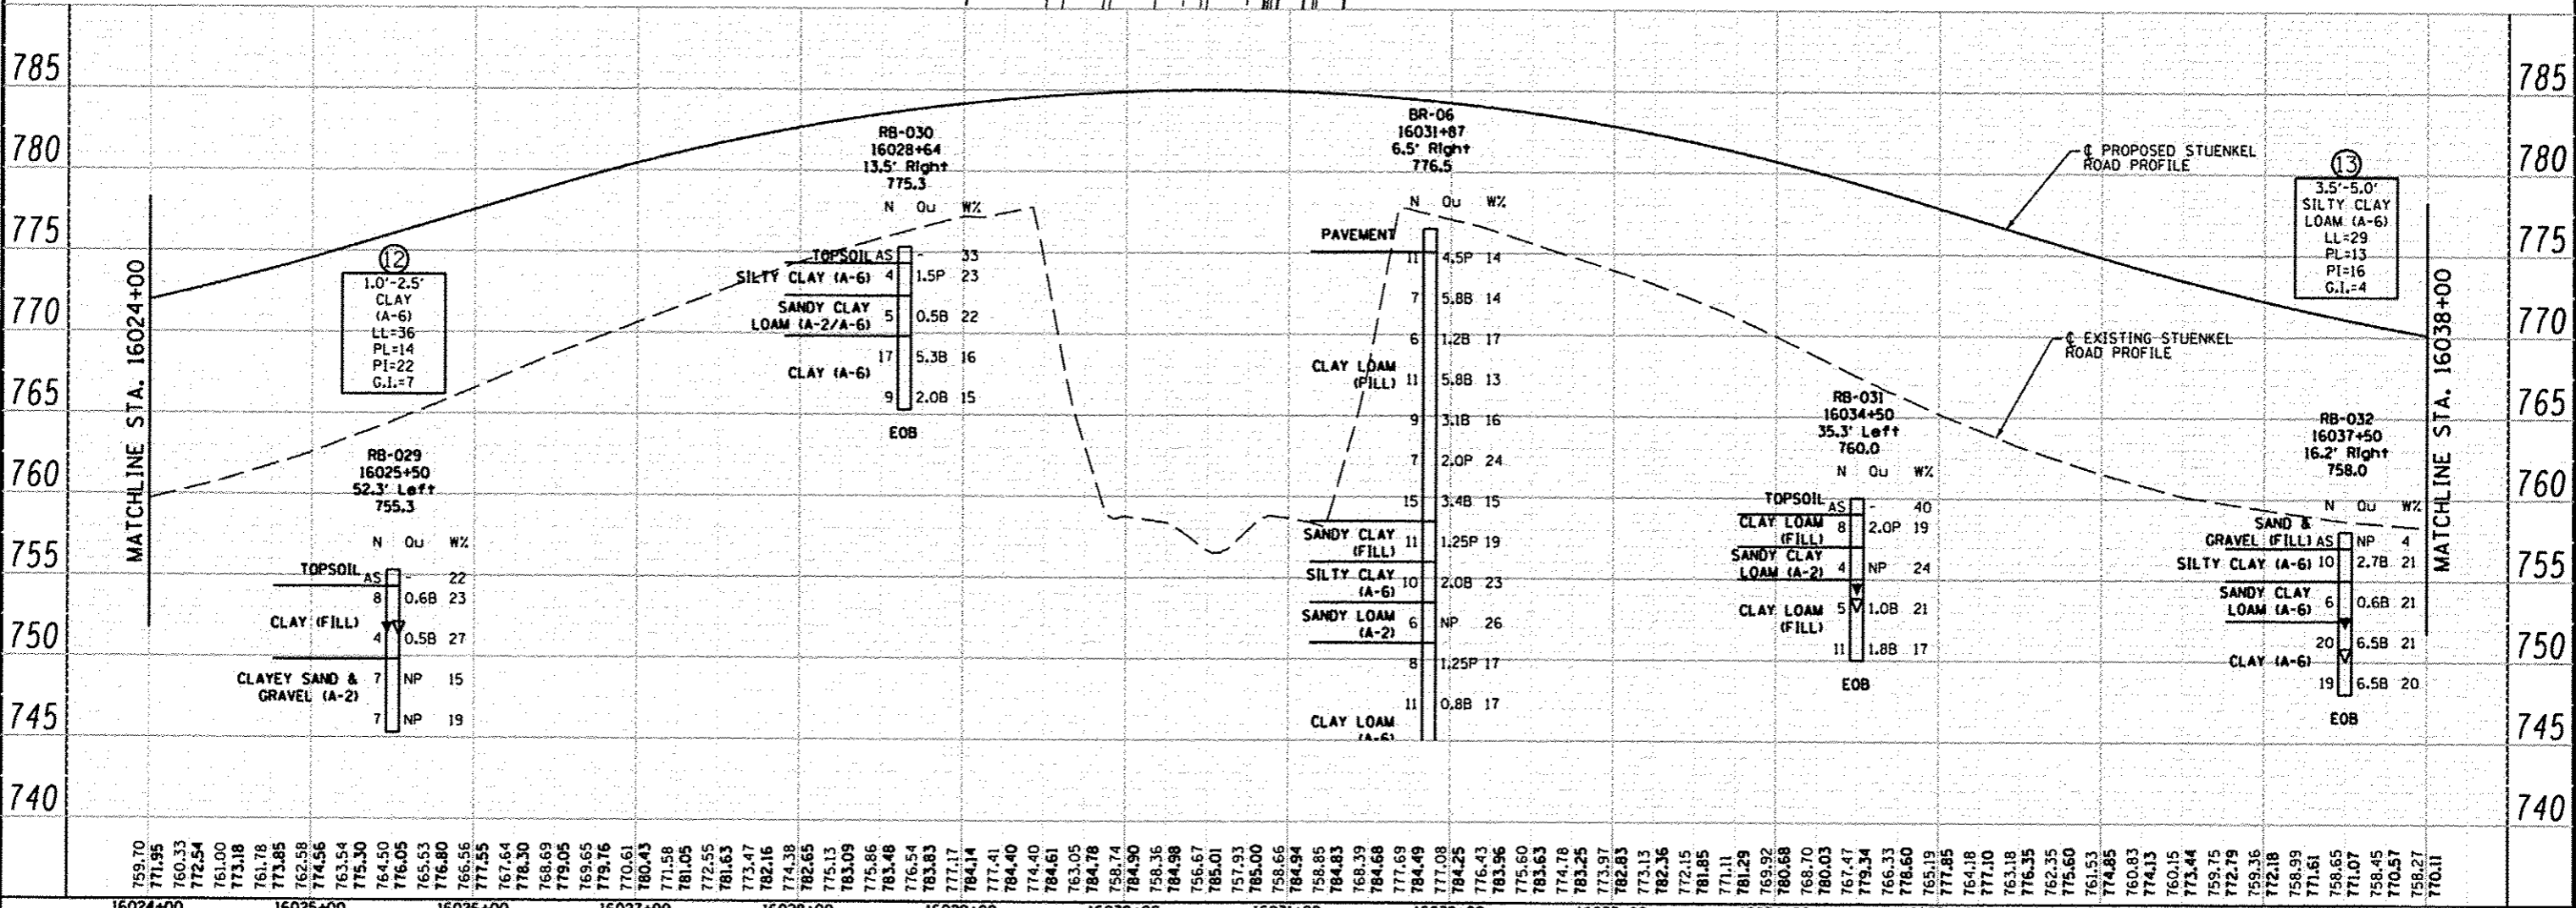

759.70	771.95	760.33	772.54	761.00	773.18	773.85	762.58	774.56	763.54	775.30	764.50	776.05	765.53	776.80	766.56	777.55	767.64	778.30	768.69	779.05	769.65	779.76	770.61	780.43	771.58	781.05	772.55	781.63	773.47	782.16	774.38	782.65	775.13	783.09	775.86	783.48	776.54	783.83	777.17	784.14	777.41	784.40	774.40	784.61	783.05	784.78	784.30	784.98	785.01	785.00	757.93	785.66	784.94	785.85	784.83	786.39	784.68	787.69	784.49	787.08	784.25	787.43	783.96	785.60	784.78	783.25	783.97	782.83	773.13	782.36	781.85	781.11	781.29	780.68	788.70	780.03	787.47	779.34	786.33	786.60	785.19	787.85	784.18	787.10	783.18	786.35	782.35	785.60	781.53	784.85	780.83	784.13	780.15	783.44	785.75	782.79	789.36	781.61	786.65	781.07	788.45	780.57	788.27	780.11
16024+00	16025+00	16026+00	16027+00	16028+00	16029+00	16030+00	16031+00	16032+00	16033+00	16034+00	16035+00	16036+00	16037+00	16038+00	
<table border="1"> <tr><td>DESIGNED</td><td>-</td><td>RWC</td><td>REVISED</td><td>-</td></tr> <tr><td>DRAWN</td><td>-</td><td>RWC</td><td>REVISED</td><td>-</td></tr> <tr><td>CHECKED</td><td>-</td><td>AJP</td><td>REVISED</td><td>-</td></tr> <tr><td>DATE</td><td>-</td><td>8/16/2012</td><td>REVISED</td><td>-</td></tr> </table>														DESIGNED	-	RWC	REVISED	-	DRAWN	-	RWC	REVISED	-	CHECKED	-	AJP	REVISED	-	DATE	-	8/16/2012	REVISED	-	<p style="text-align: center;">STATE OF ILLINOIS DEPARTMENT OF TRANSPORTATION</p> <p style="text-align: center;">STUENKEL ROAD SOIL BORING PLAN AND PROFILE</p>										<table border="1"> <tr><td>F.A. RTE.</td><td>SECTION</td><td>COUNTY</td><td>TOTAL SHEETS</td><td>SHEET NO.</td></tr> <tr><td></td><td></td><td>COOK</td><td>679</td><td>616</td></tr> <tr><td colspan="3">SCALE: 1/4" = 1/50'</td><td colspan="2">SHEET NO. 7 OF 10 SHEETS STA. 16024+00 TO STA. 16038+00</td></tr> <tr><td colspan="3">FED. ROAD DIST. NO.</td><td colspan="2">ILLINOIS FED. AID PROJECT</td></tr> </table>				F.A. RTE.	SECTION	COUNTY	TOTAL SHEETS	SHEET NO.			COOK	679	616	SCALE: 1/4" = 1/50'			SHEET NO. 7 OF 10 SHEETS STA. 16024+00 TO STA. 16038+00		FED. ROAD DIST. NO.			ILLINOIS FED. AID PROJECT																																						
DESIGNED	-	RWC	REVISED	-	
DRAWN	-	RWC	REVISED	-	
CHECKED	-	AJP	REVISED	-	
DATE	-	8/16/2012	REVISED	-	
F.A. RTE.	SECTION	COUNTY	TOTAL SHEETS	SHEET NO.	
		COOK	679	616	
SCALE: 1/4" = 1/50'			SHEET NO. 7 OF 10 SHEETS STA. 16024+00 TO STA. 16038+00	
FED. ROAD DIST. NO.			ILLINOIS FED. AID PROJECT	