



|          |  |
|----------|--|
| DATE     |  |
| BY       |  |
| REVISION |  |
| APPROVED |  |
| DESIGNED |  |
| CHECKED  |  |
| NO. 1    |  |
| NO. 2    |  |
| NO. 3    |  |
| NO. 4    |  |
| NO. 5    |  |
| NO. 6    |  |
| NO. 7    |  |
| NO. 8    |  |
| NO. 9    |  |
| NO. 10   |  |
| NO. 11   |  |
| NO. 100  |  |

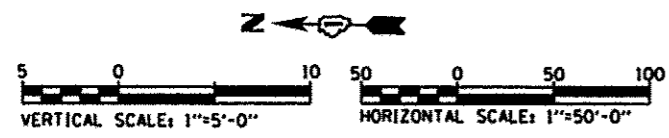

|          |  |
|----------|--|
| DATE     |  |
| BY       |  |
| REVISION |  |
| APPROVED |  |
| DESIGNED |  |
| CHECKED  |  |
| NO. 1    |  |
| NO. 2    |  |
| NO. 3    |  |
| NO. 4    |  |
| NO. 5    |  |
| NO. 6    |  |
| NO. 7    |  |
| NO. 8    |  |
| NO. 9    |  |
| NO. 10   |  |
| NO. 11   |  |
| NO. 100  |  |

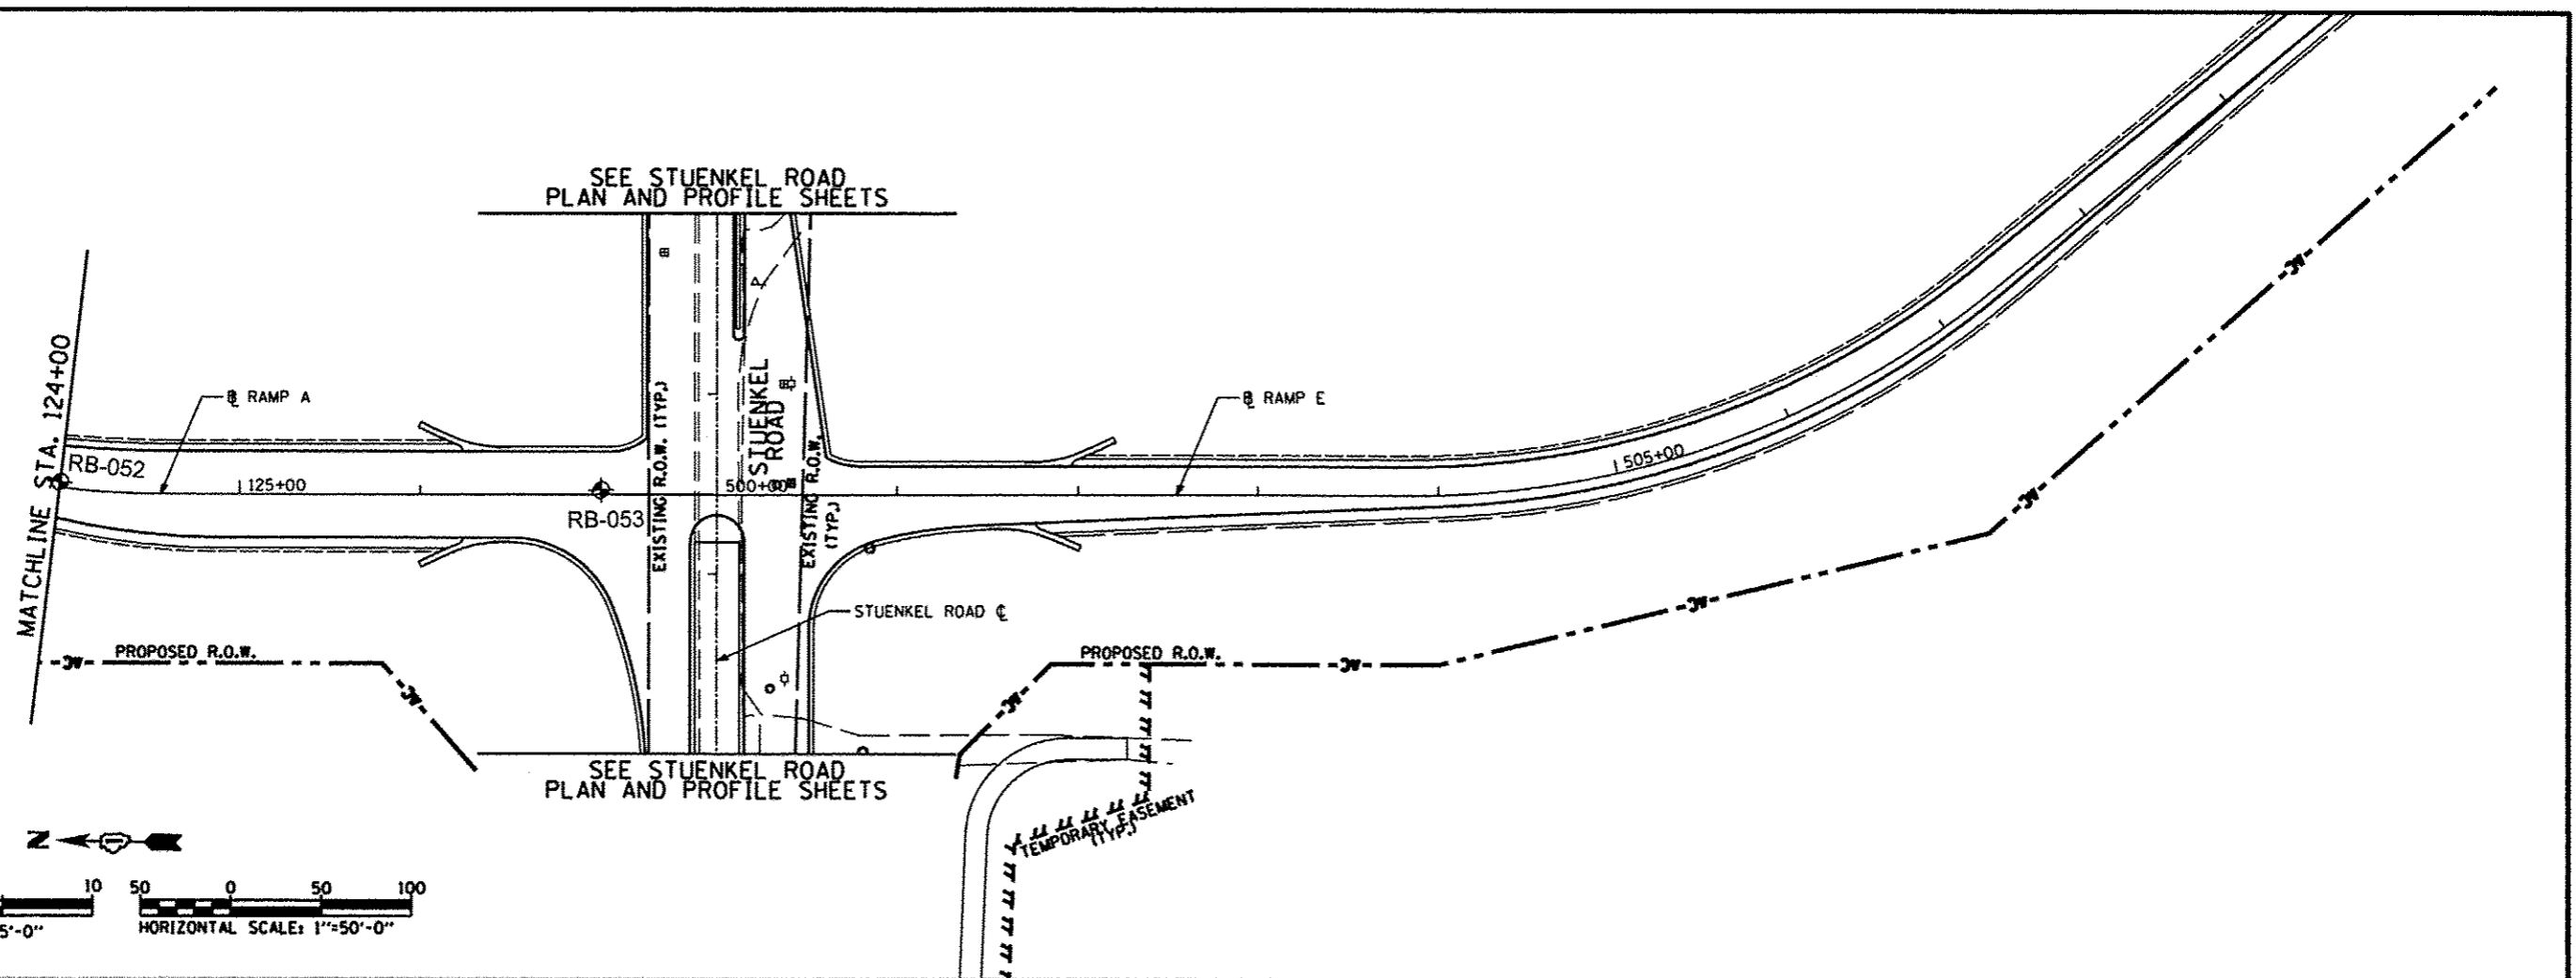

|  |  |  |   |  |   |  |
|--|--|--|---|--|---|--|
| <b>Geo Services, Inc.</b><br>Geotechnical, Environmental & Civil Engineering<br>805 Amerist Court, Suite 204<br>Naperville, Illinois 60565<br>630-355-2938 | USER NAME: RWC<br>DESIGNED: RWC<br>DRAWN: RWC<br>CHECKED: AJP<br>DATE: 8/16/2012 | REVISIONS:<br>1. REVISED: -<br>2. REVISED: -<br>3. REVISED: -<br>4. REVISED: - | STATE OF ILLINOIS<br>DEPARTMENT OF TRANSPORTATION | RAMP A<br>SOIL BORING PLAN AND PROFILE | F.A. RTE.:<br>SECTION:<br>COUNTY: COOK<br>TOTAL SHEETS: 679<br>SHEET NO.: 625 | CONTRACT NO.:<br>ILLINOIS FED. AID PROJECT |
|  | PLOT SCALE:<br>PLOT DATE:  | SCALE: 1/8" = 1/50'<br>SHEET NO. 3 OF 3 SHEETS<br>STA. 124+00 TO STA. 127+00   |   |  |   |  |
|  | MATCHLINE STA. 124+00  |  |   |  |   |  |
|  | MATCHLINE STA. 127+00  |  |   |  |   |  |