
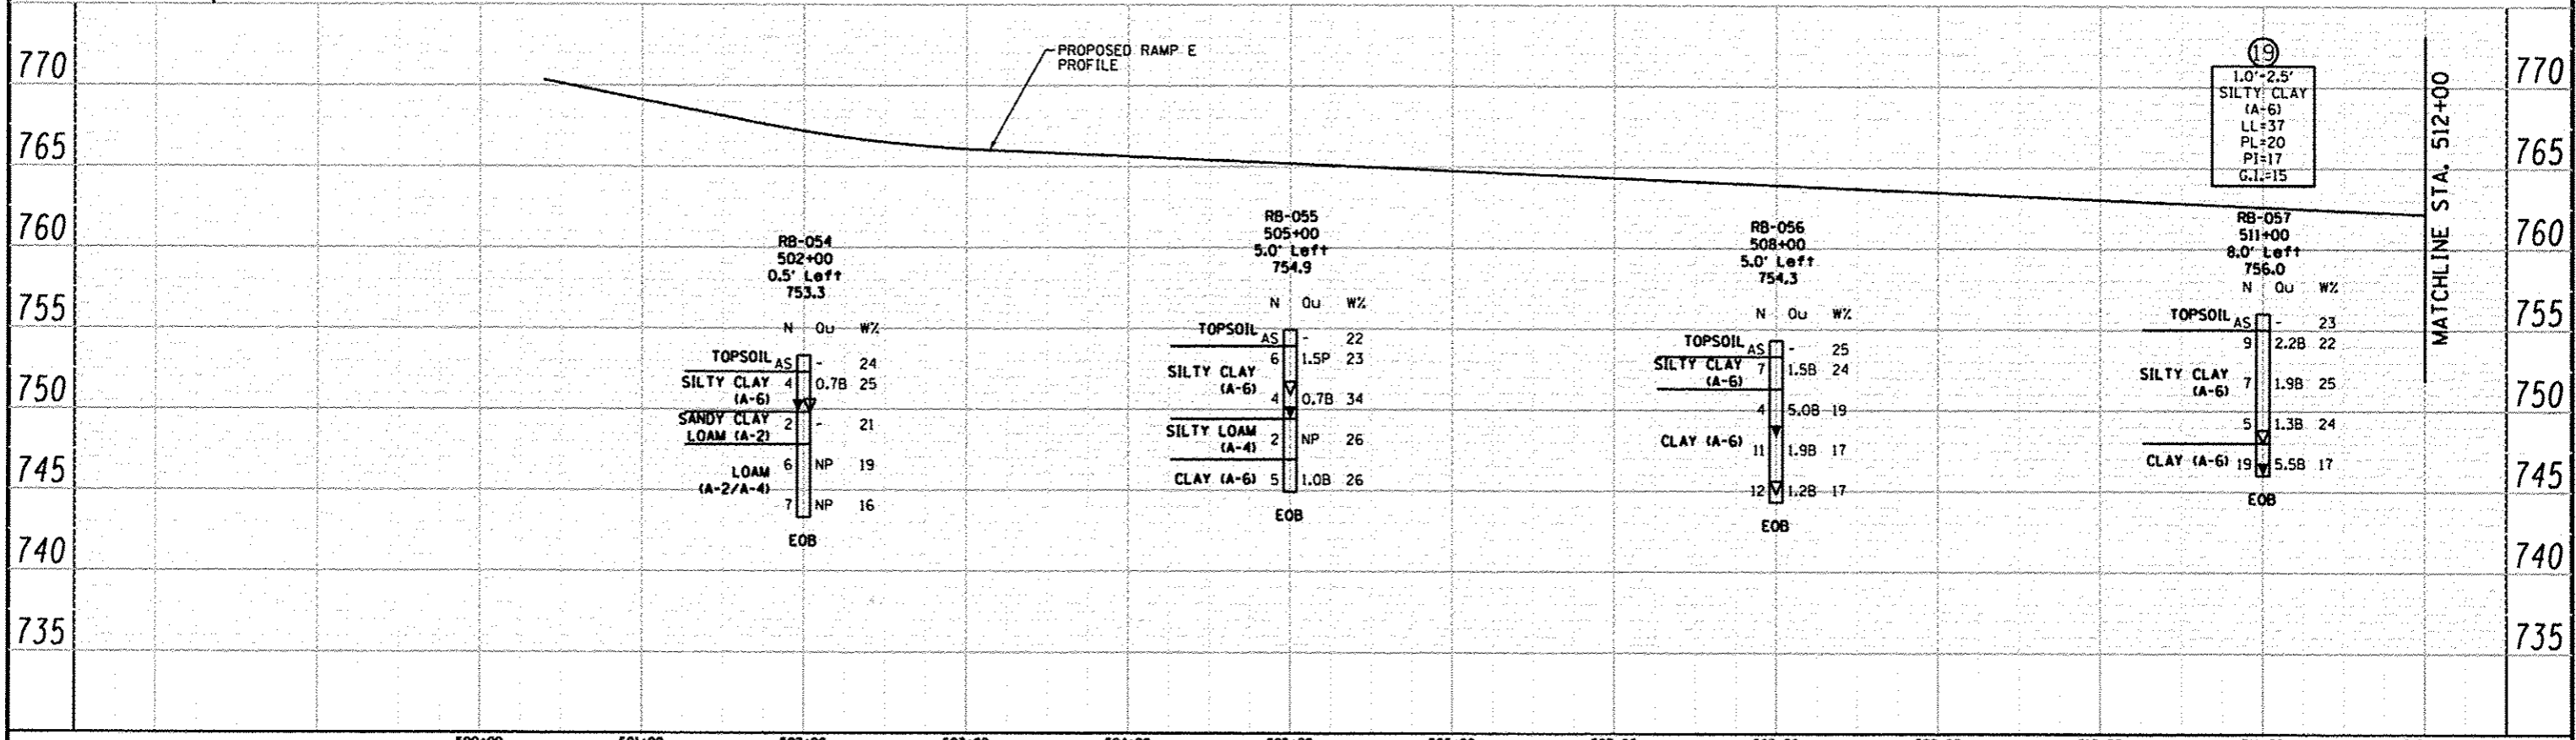


PLAN	DATE
BY	
REVISIONS	
NO. DATE	
BY	
DESCRIPTION	
DATE	

PROFILE	DATE
BY	
REVISIONS	
NO. DATE	
BY	
DESCRIPTION	
DATE	

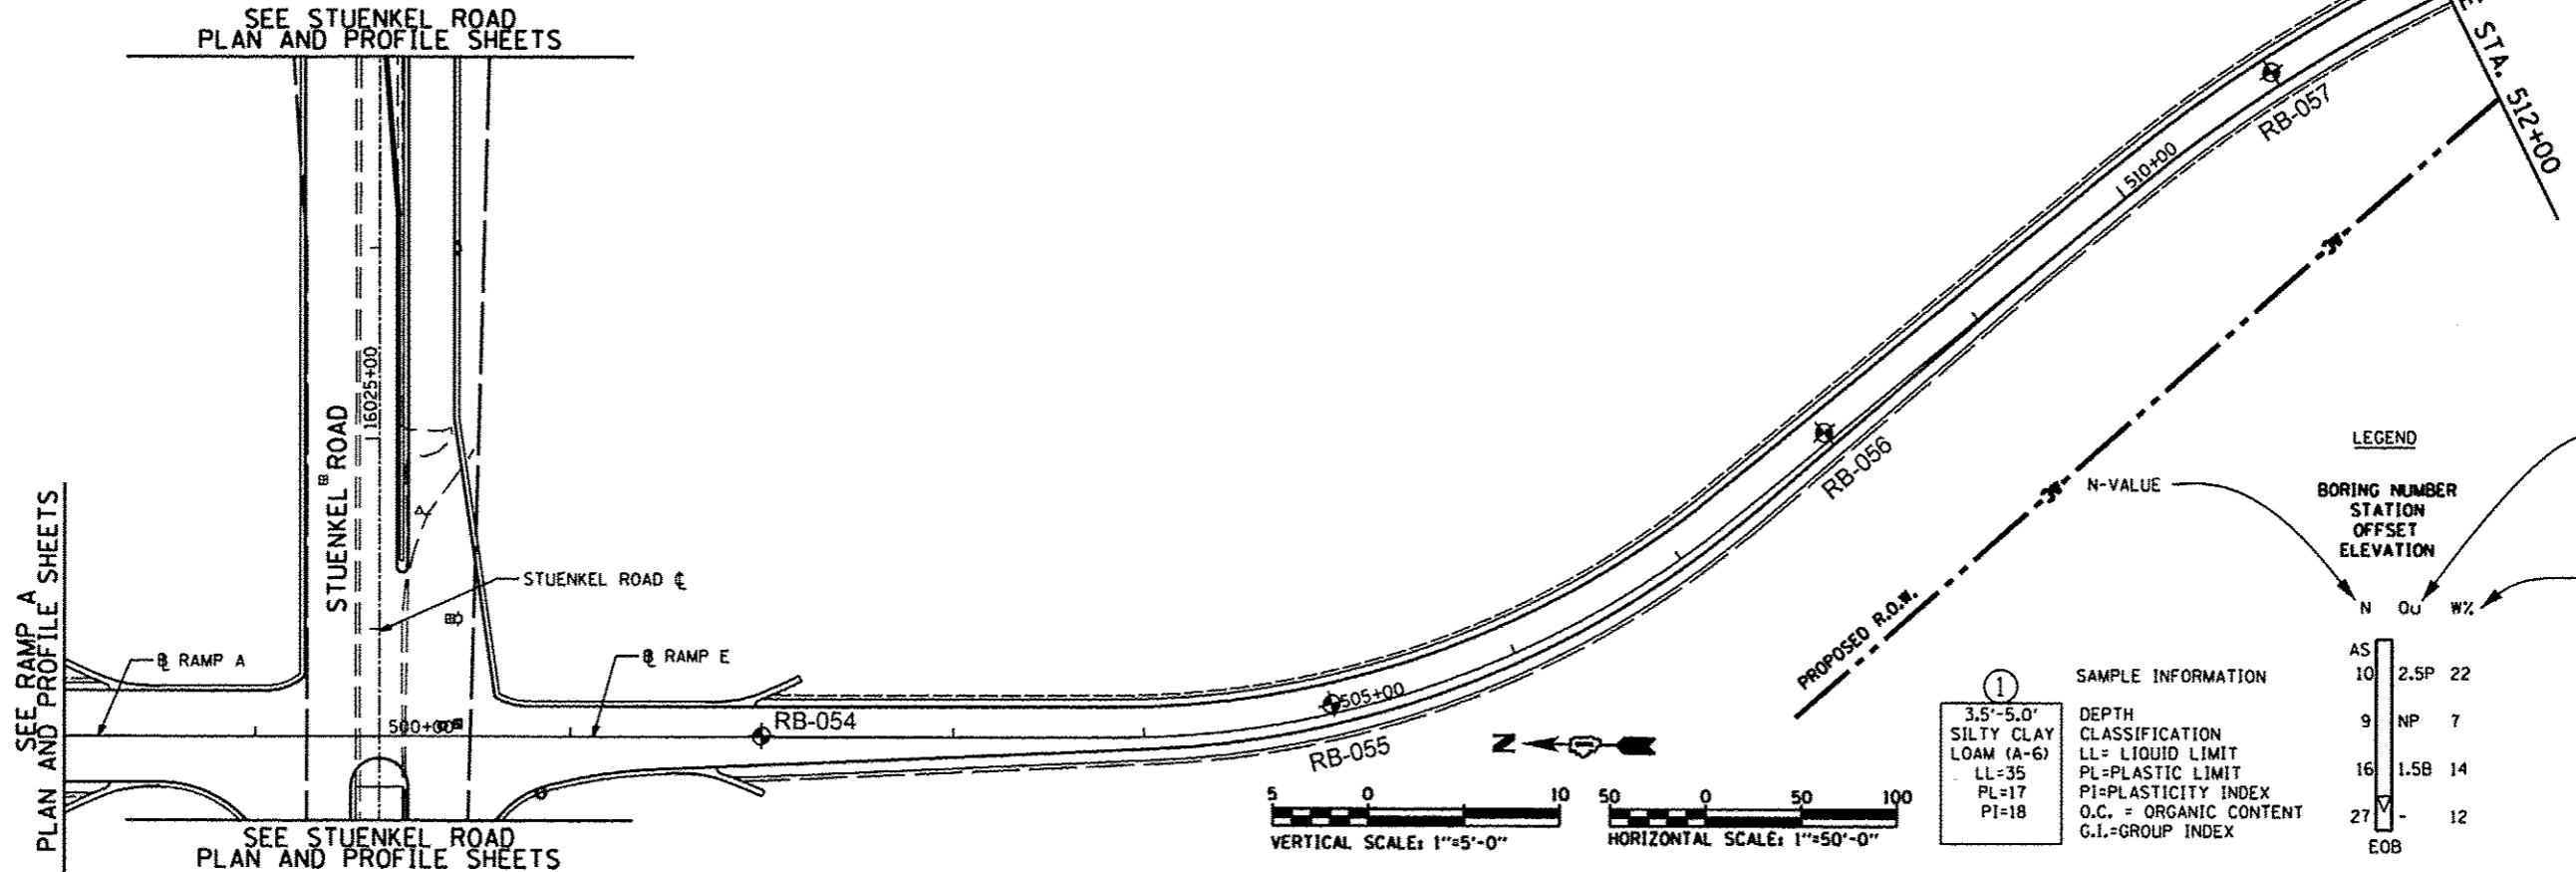

Geo Services, Inc. Geotechnical, Environmental & Civil Engineering 805 Amherst Court, Suite 204 Naperville, Illinois 60563 (630) 255-2836	USER NAME * DESIGNED - RWC DRAWN - RWC CHECKED - AJP PLOT DATE *	REVISED - REVISED - REVISED - REVISED -	DATE - 8/16/2012	STATE OF ILLINOIS DEPARTMENT OF TRANSPORTATION	RAMP E SOIL BORING PLAN AND PROFILE	F.A. RTE. SECTION COUNTY COOK CONTRACT NO.	TOTAL SHEETS 679 SHEET NO. 637	SCALE: 1/8"V 1/50" H SHEET NO. 1 OF 3 SHEETS STA. 500+00 TO STA. 512+00	ILLINOIS FED. AID PROJECT
---	--	--	------------------	---	--	--	-----------------------------------	---	---------------------------