
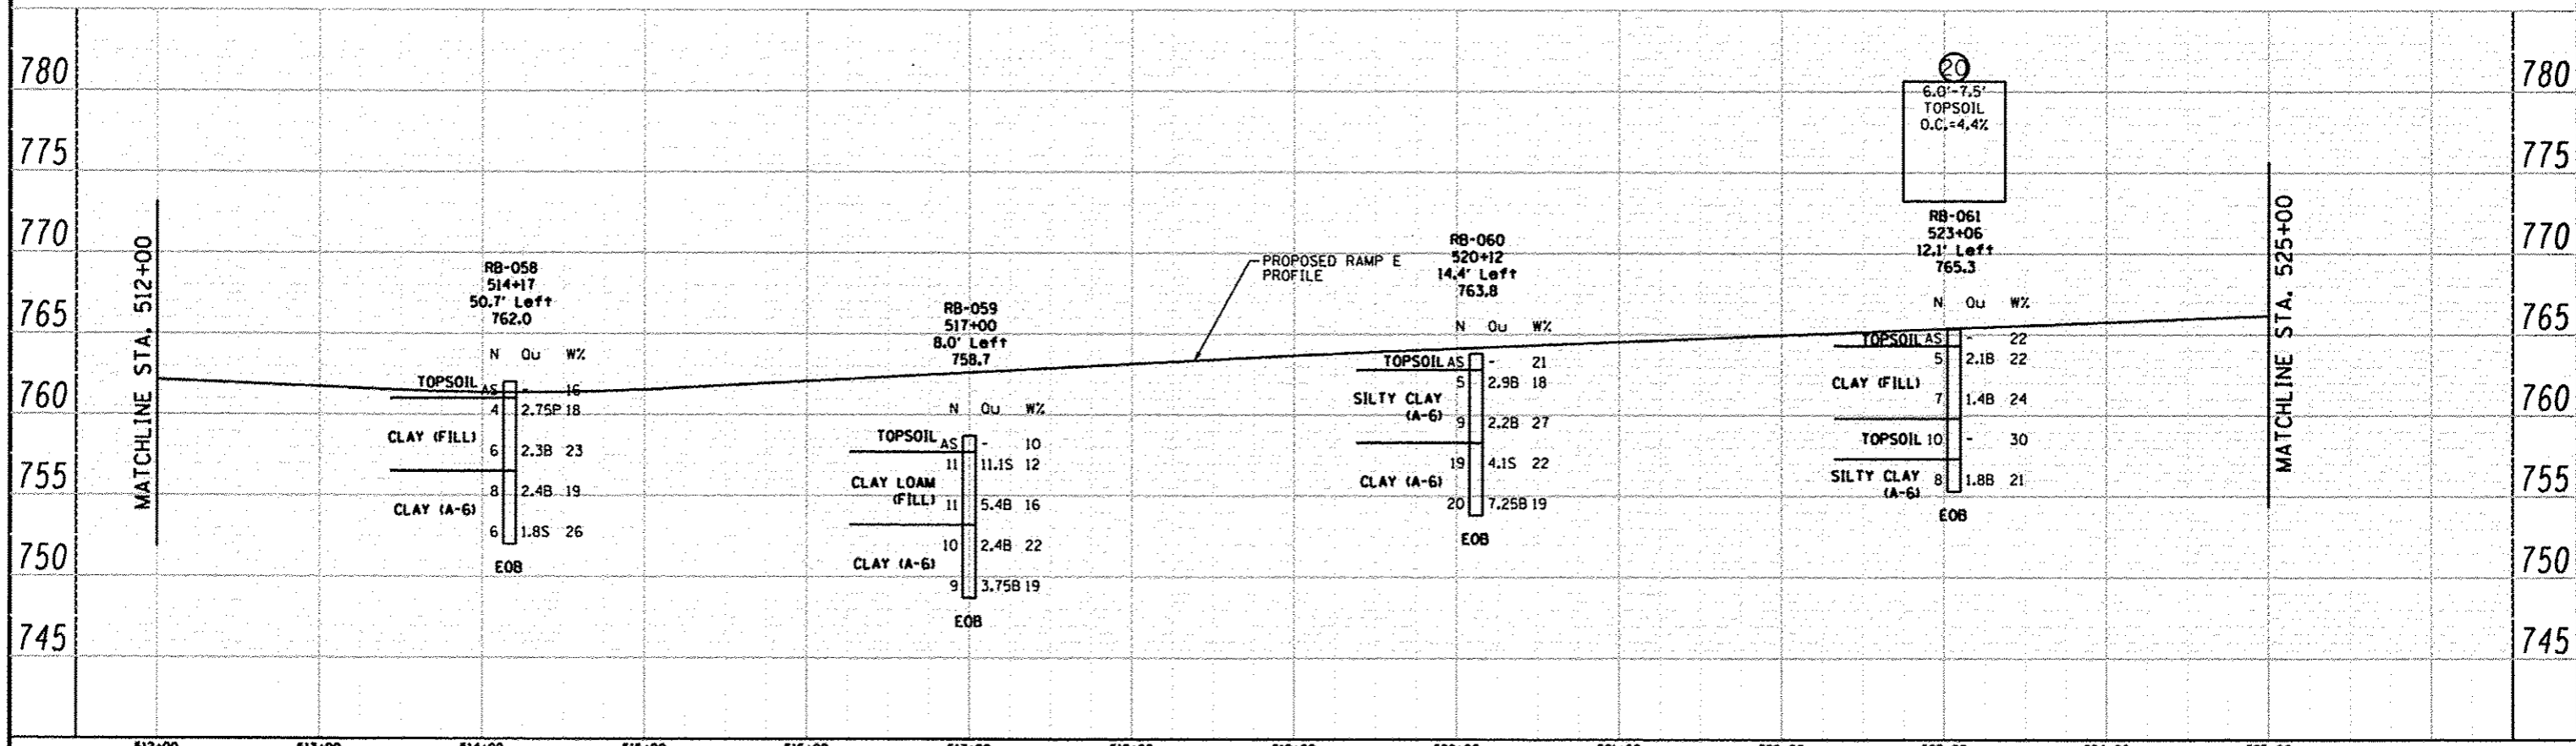


DATE	
BY	
DESIGNED	
DRAWN	
CHECKED	
DATE	
REVISION	
NO.	
DATE	
BY	
DESIGNED	
DRAWN	
CHECKED	
DATE	
REVISION	
NO.	
DATE	
BY	
DESIGNED	
DRAWN	
CHECKED	
DATE	
REVISION	
NO.	

DATE	
BY	
DESIGNED	
DRAWN	
CHECKED	
DATE	
REVISION	
NO.	
DATE	
BY	
DESIGNED	
DRAWN	
CHECKED	
DATE	
REVISION	
NO.	

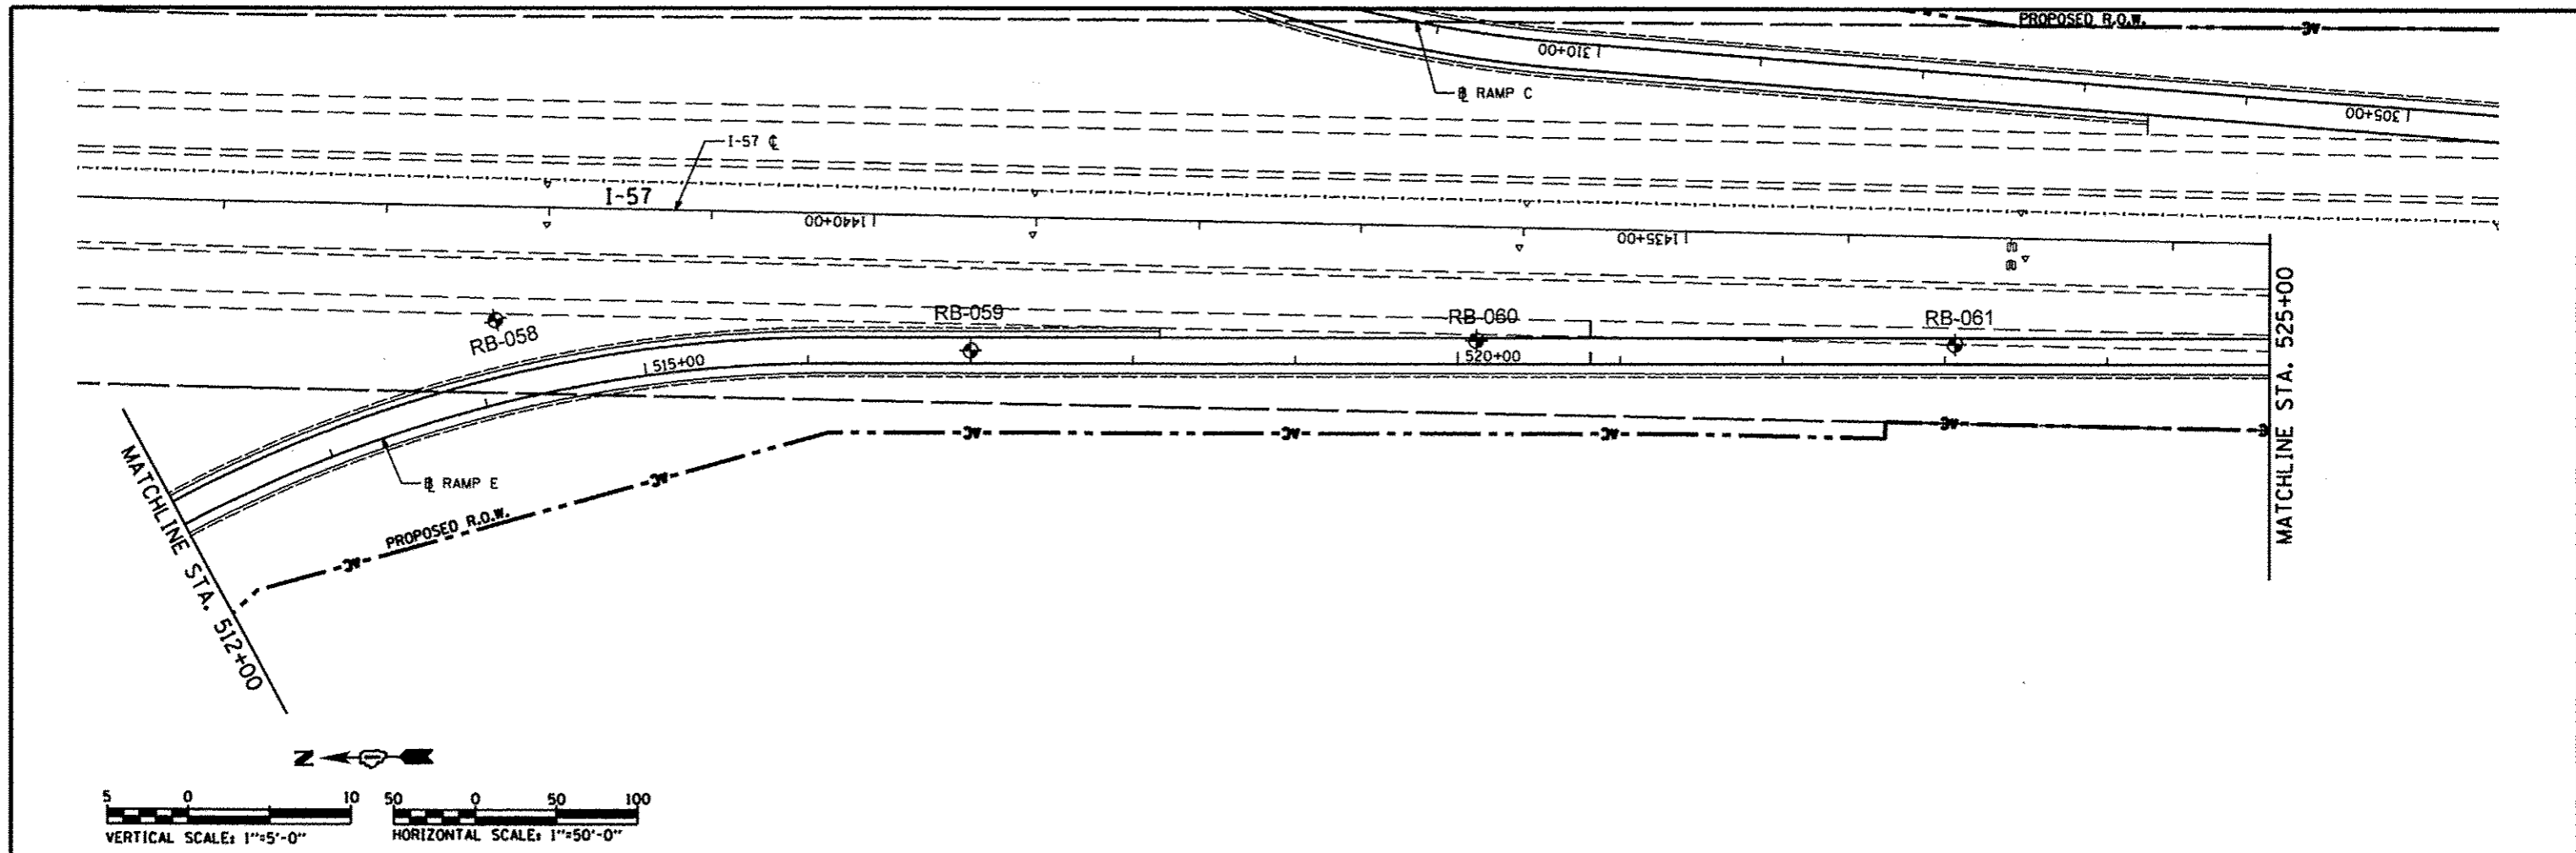

512+00	513+00	514+00	515+00	516+00	517+00	518+00	519+00	520+00	521+00	522+00	523+00	524+00	525+00		
USER NAME: DESIGNED: RWC DRAWN: RWC CHECKED: AJP DATE: 8/16/2012				REVISED: REVISED: REVISED: REVISED:				STATE OF ILLINOIS DEPARTMENT OF TRANSPORTATION				RAMP E SOIL BORING PLAN AND PROFILE		F.A. RTE. SECTION COUNTY COOK CONTRACT NO.	
PLOT SCALE: PLOT DATE:				CHECKED: AJP DATE: 8/16/2012				SCALE: 1:5V 1:50H SHEET NO. 2 OF 3 SHEETS STA. 512+00 TO STA. 525+00				TOTAL SHEETS: 679 SHEET NO.: 638		FED. ROAD DIST. NO. ILLINOIS FED. AID PROJECT	