
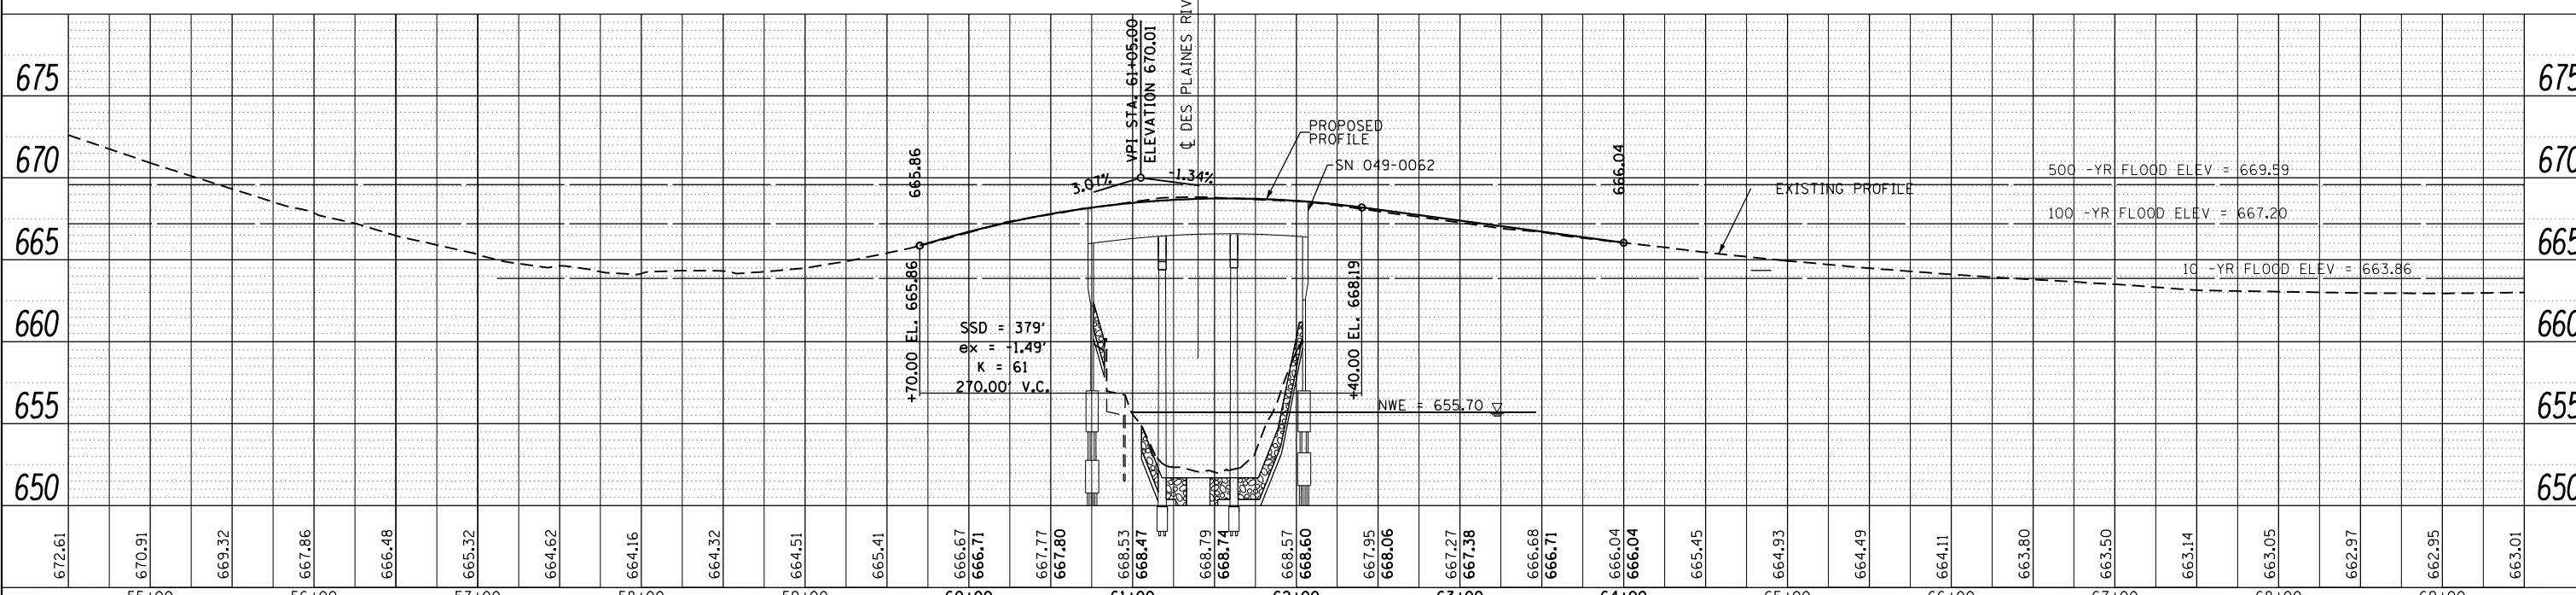
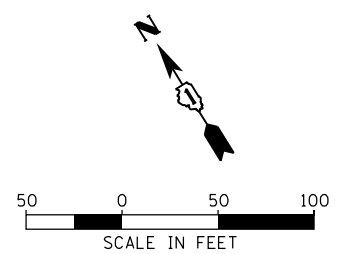


DATE	
BY	
PLAN	SURVEYED
	NOTED
	ALIGNED
	CHECKED
	PLOTTED
	FILED
	NO.

DATE	
BY	
PROFILE	SURVEYED
	NOTED
	GRADES
	CHECKED
	STRUCTURE
	NOTATIONS
	CHKD
	NO.

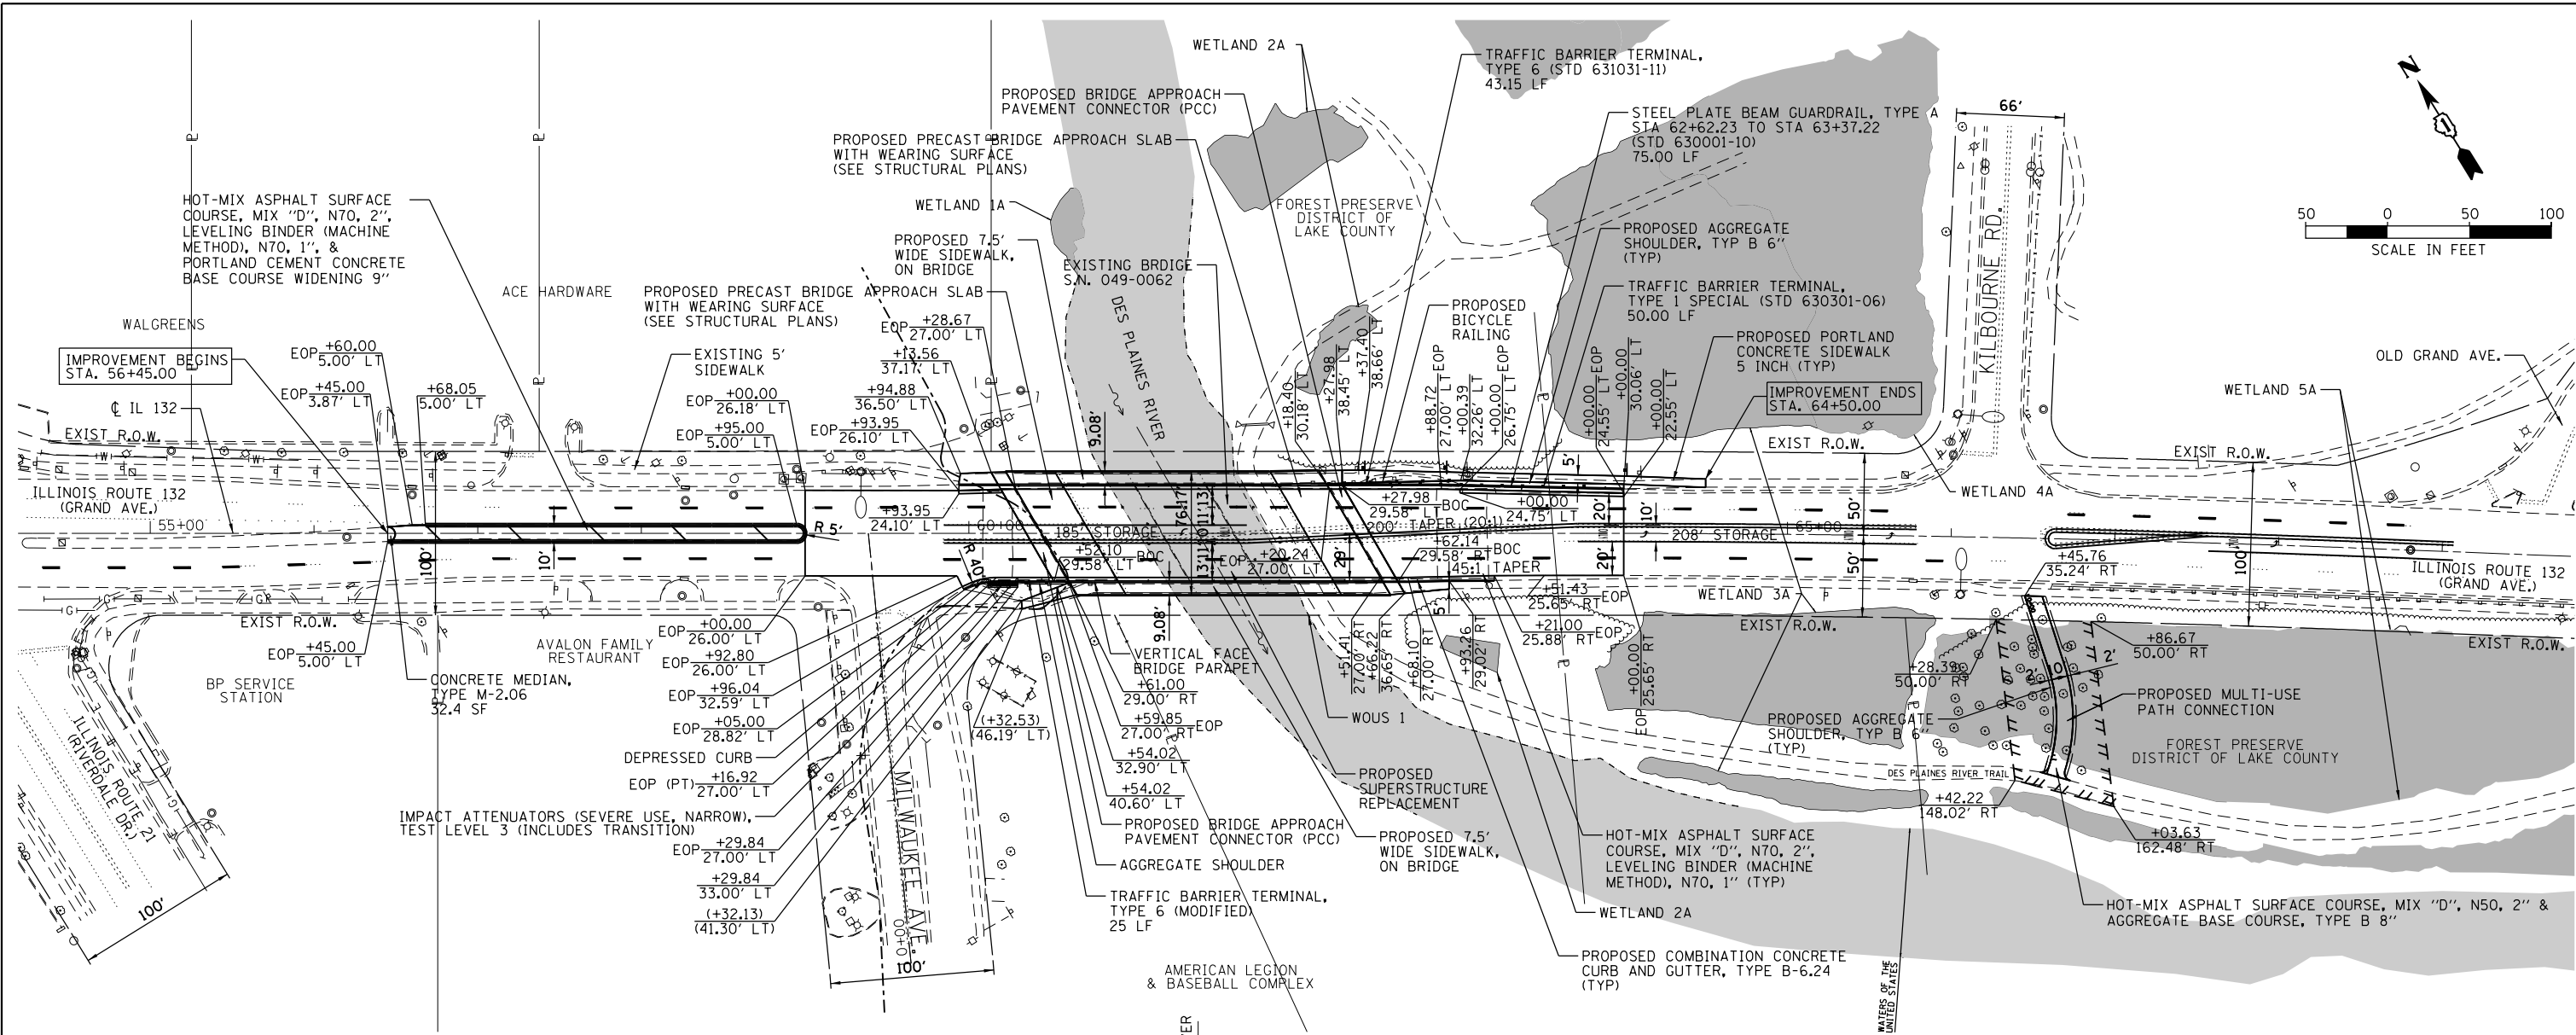

FILE NAME =	USER NAME = JPS	DESIGNED - BCB	REVISED -	STATE OF ILLINOIS DEPARTMENT OF TRANSPORTATION	IL 132 (GRAND AVE.) OVER DES PLAINES RIVER PROPOSED PLAN AND PROFILE	F.A.P. RTE.	SECTION	COUNTY	TOTAL SHEETS	SHEET NO.	
M:\IL 132 over DesPlaines River(12-154-001)	DRAWINGS\CADD Sheets\DIIL132-sht-plnprf.dgn	DRAWN - BCB	REVISED -			541	X-6B-R	LAKE	93	18	
DTM	PLOT DATE = 12/17/2013	CHECKED - DPA	REVISED -			CONTRACT NO. 60N22					
		DATE - 12-11-2013	REVISED -			ILLINOIS FED. AID PROJECT					