


PLAN	SURVEYED	DATE
	PLOTTED	BY
	CHECKED	
	ALIGNED	
	FILED	
	NO.	
	NO.	
	NO.	
	NO.	



PROFILE	SURVEYED	DATE
	PLOTTED	BY
	CHECKED	
	GRADES	
	STRUCTURE	
	NOTATIONS	
	CHKD	
	NO.	
	NO.	
	NO.	

MATCH LINE STA. 281+80  
SEE SHEET NO. 39

MATCH LINE STA. 287+00  
SEE SHEET NO. 41

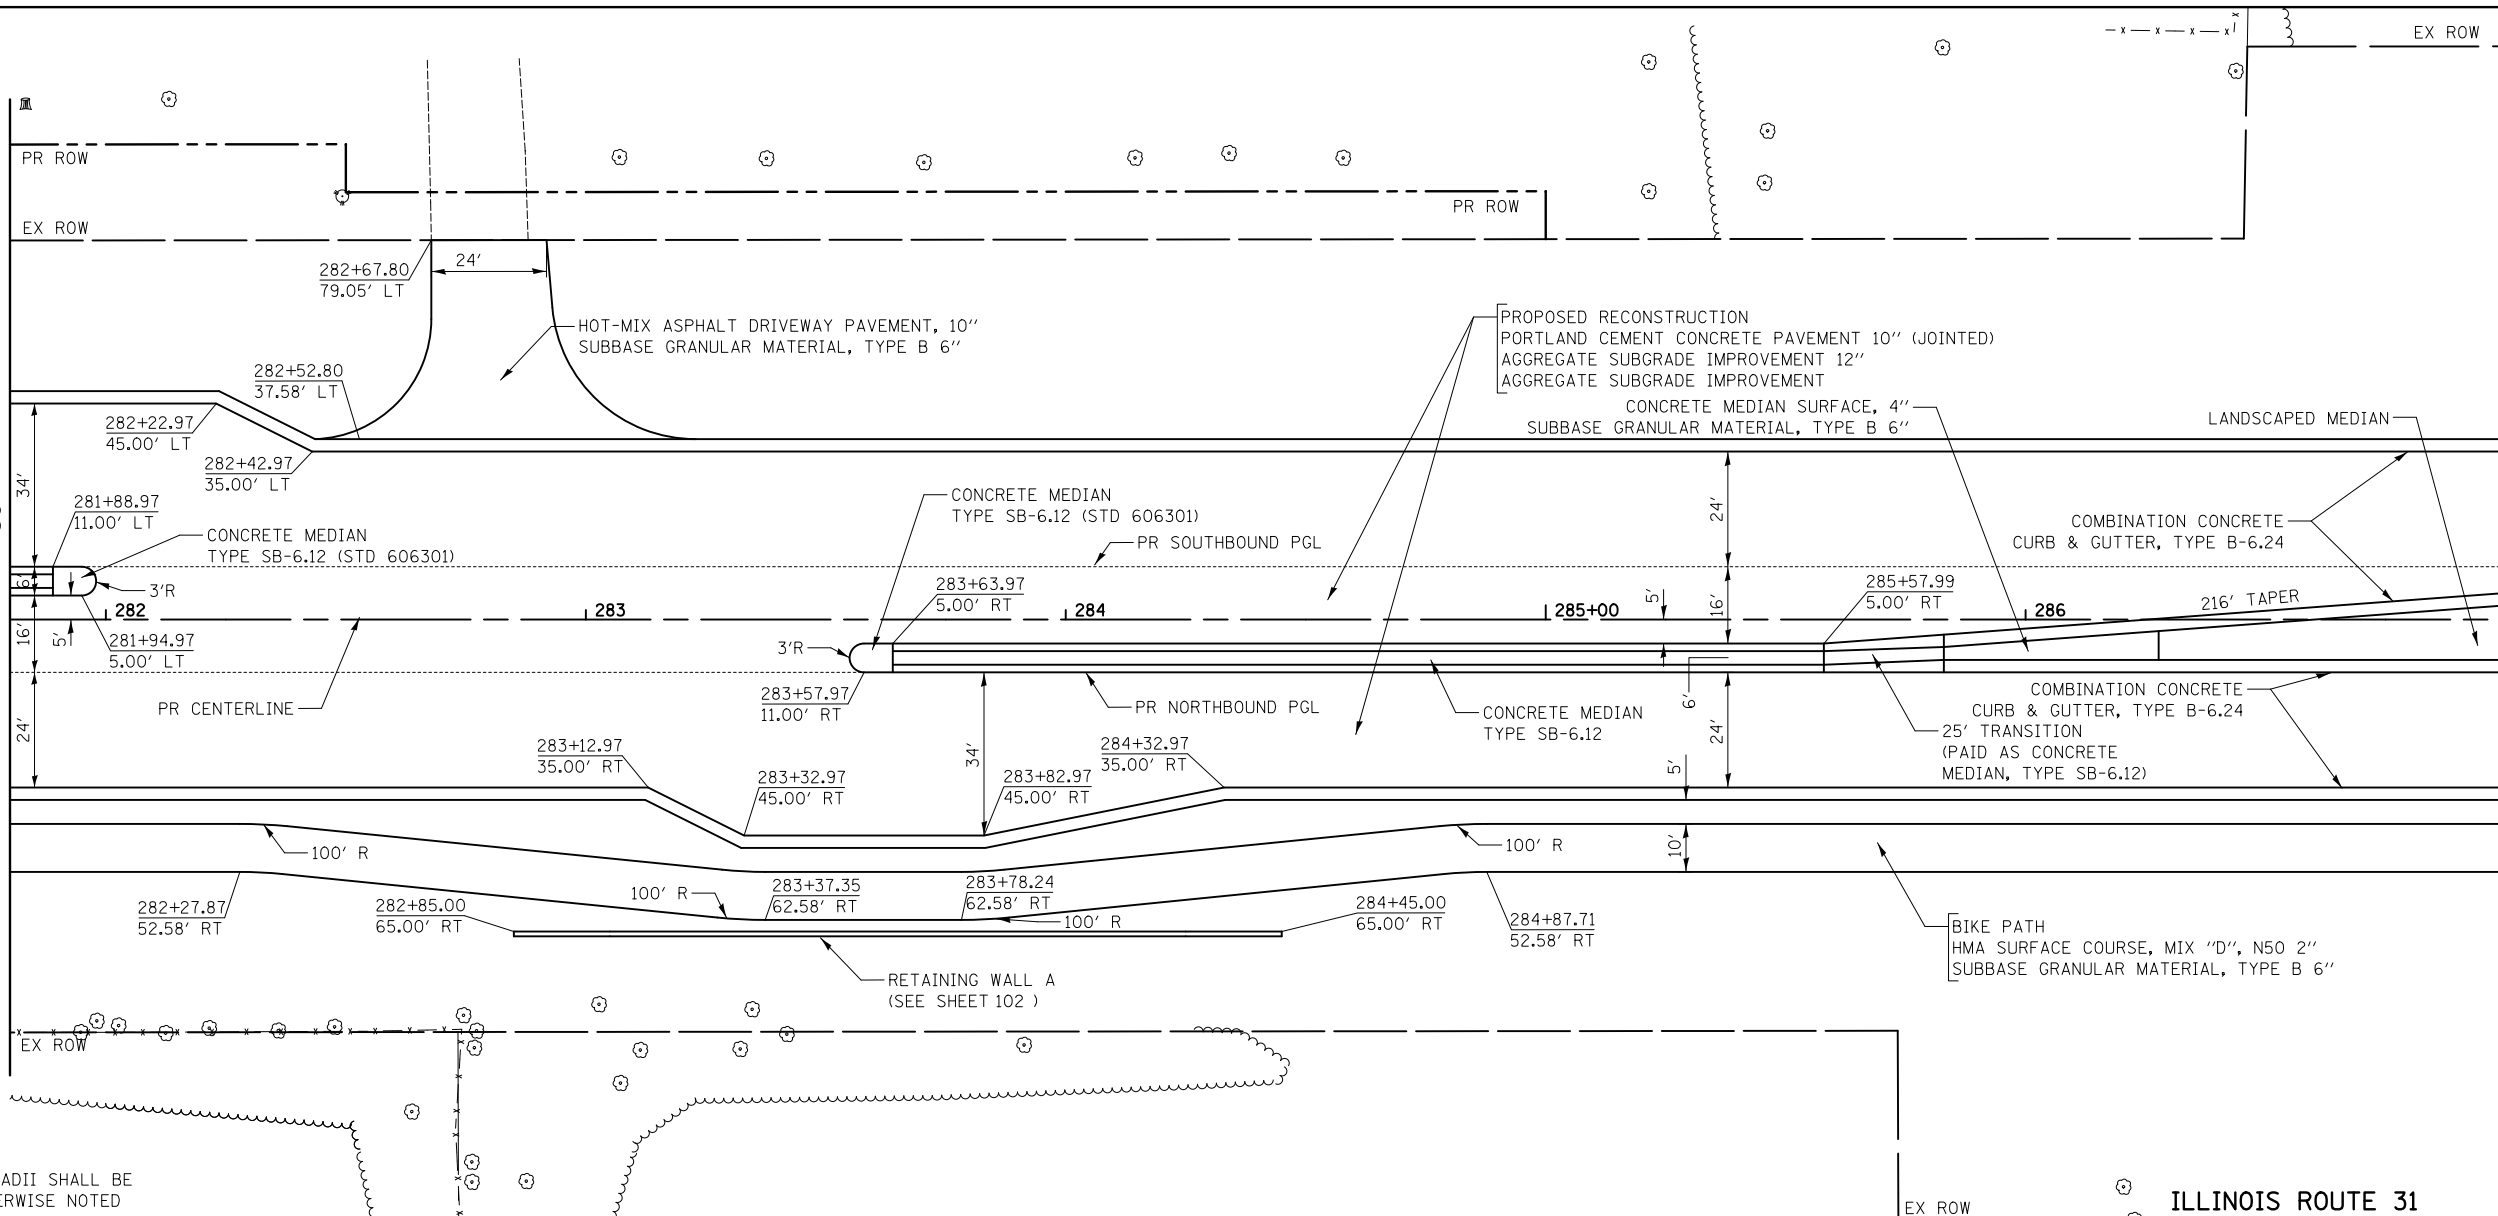

NOTES:  
1. ALL DRIVEWAY RADII SHALL BE 15' UNLESS OTHERWISE NOTED

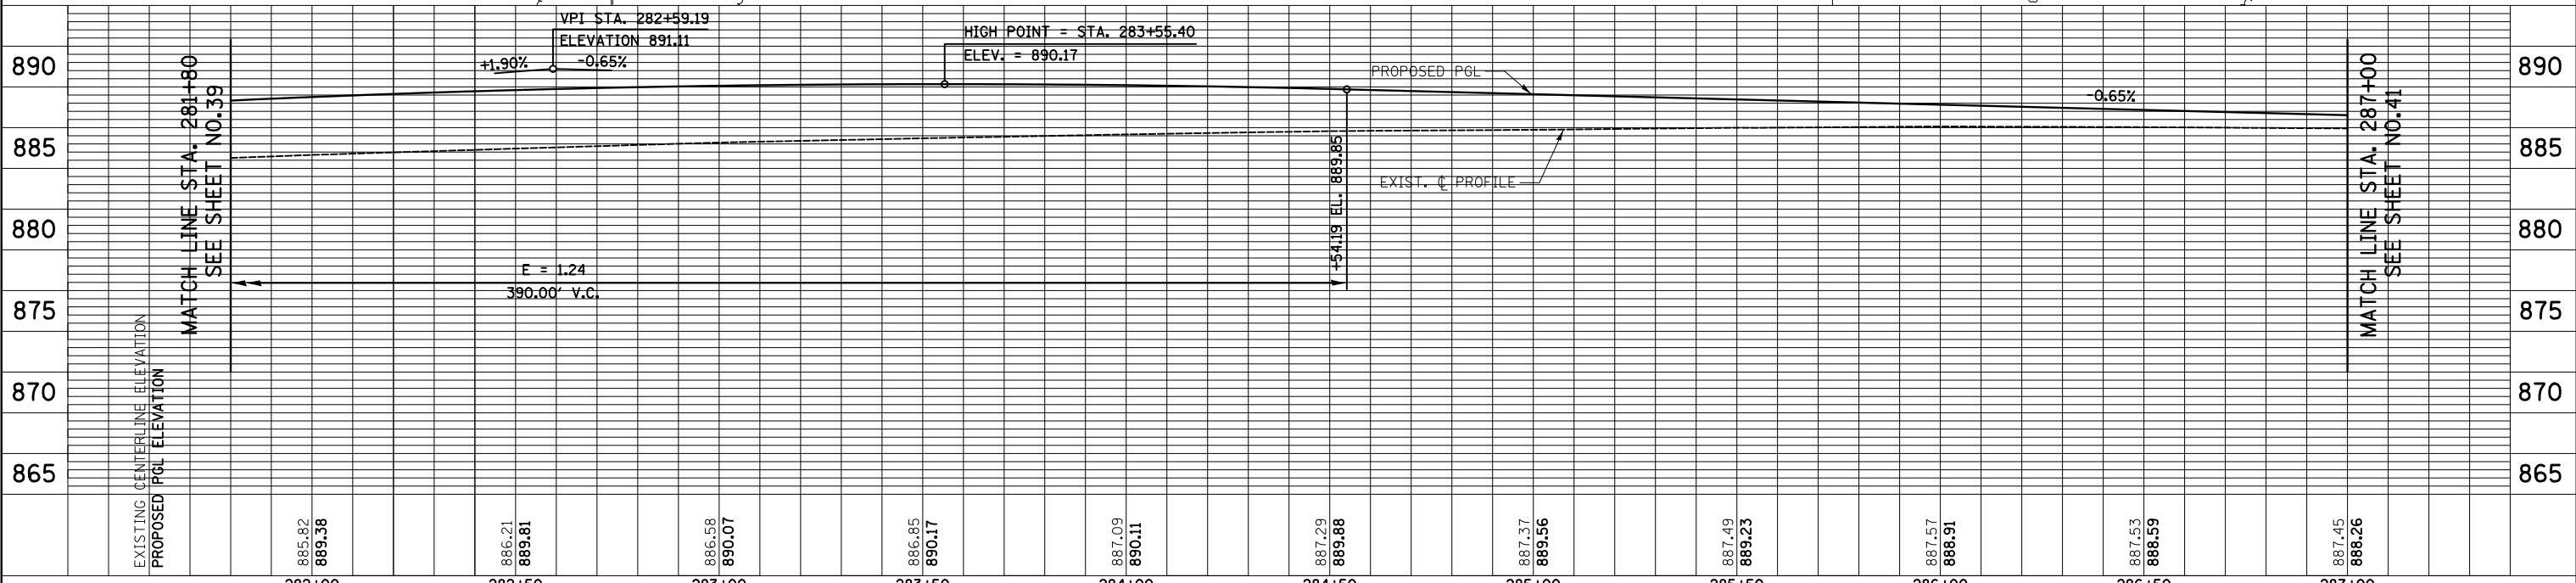 

FILE NAME = ...\\2278NG_P&P_03.dgn	USER NAME = kwh	DESIGNED - KWH	REVISED -	<b>STATE OF ILLINOIS DEPARTMENT OF TRANSPORTATION</b>	<b>PLAN AND PROFILE</b>			F.A.U. R.T.E. 3887	SECTION 18W&RS-5 (12)	COUNTY MCHENRY	TOTAL SHEETS 151	SHEET NO. 40	
	PLOT SCALE = 20.0000' / in.	CHECKED - GAB	REVISED -		SCALE: 1" = 20'	SHEET NO. 3 OF 10 SHEETS	STA. 281+80 TO STA. 287+00	CONTRACT NO. 60V72		FED. ROAD DIST. NO. 1 ILLINOIS FED. AID PROJECT			
	PLOT DATE = 12/19/2013	DATE - 12/17/2013	REVISED -										