



2 TYPICAL TRANSLUCENT WALL PANEL
SCALE: 3/8" = 1'-0"

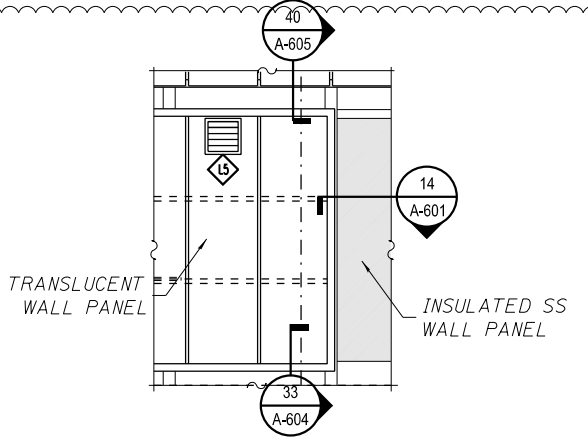


3 TYPICAL TRANSLUCENT WALL PANEL
SCALE: 3/8" = 1'-0"

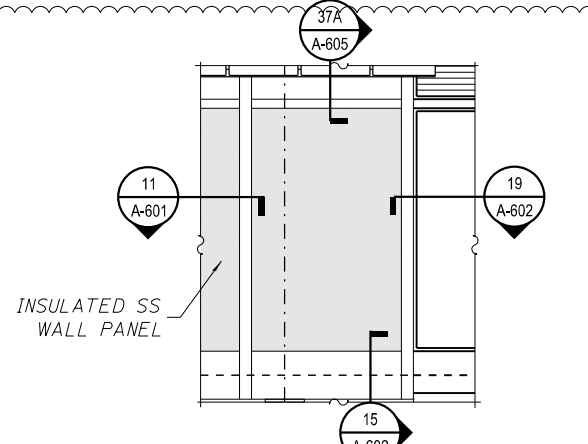


4 TYPICAL SS WALL PANEL
SCALE: 3/8" = 1'-0"


- KEY NOTES:
1. TRANSLUCENT ROOF PANEL SYSTEM.
 2. INSULATED SS WALL PANEL SYSTEM.
 3. FINISH GRADE.
 4. PLATFORM LEVEL.
 5. NEW COLUMN PREP AND PAINT - SEE STRUCTURAL DWGS.
 6. TRANSLUCENT WALL PANEL SYSTEM TO MATCH ROOF.
 7. SS CLAD HOISTWAY COLUMNS.
 8. NEW STEEL TUBE STRUCTURE-SEE STRUCTURAL DWGS.
 9. NEW STRUCTURAL FRAMING-SEE STRUCTURAL DWGS.
 10. NEW STRUCTURAL BEAM-SEE STRUCTURAL DWGS.
 11. FINISH FLOOR.
 12. LOUVER.
 13. CONCRETE BARRIER WALL.
 14. EXISTING STATION COLUMN TO REMAIN.
 15. EXISTING CANOPY COLUMN TO REMAIN.
 16. PLATFORM CANOPY AND CANOPY COLUMNS DASHED FOR CLARITY.
 17. RELOCATED EXIST STAIR.
 18. REGLAZE RELOCATED EXIST STAIR WINDOWS.
 19. REGLAZE EXIST STAIR WINDOWS (PREP & PAINT FIRST).
 20. PIGEON PROTECTION ON TOP AND BOTTOM OF FRAME.
 21. DECORATIVE RAILING PARAPET MOUNTED, SEE SHEET 158

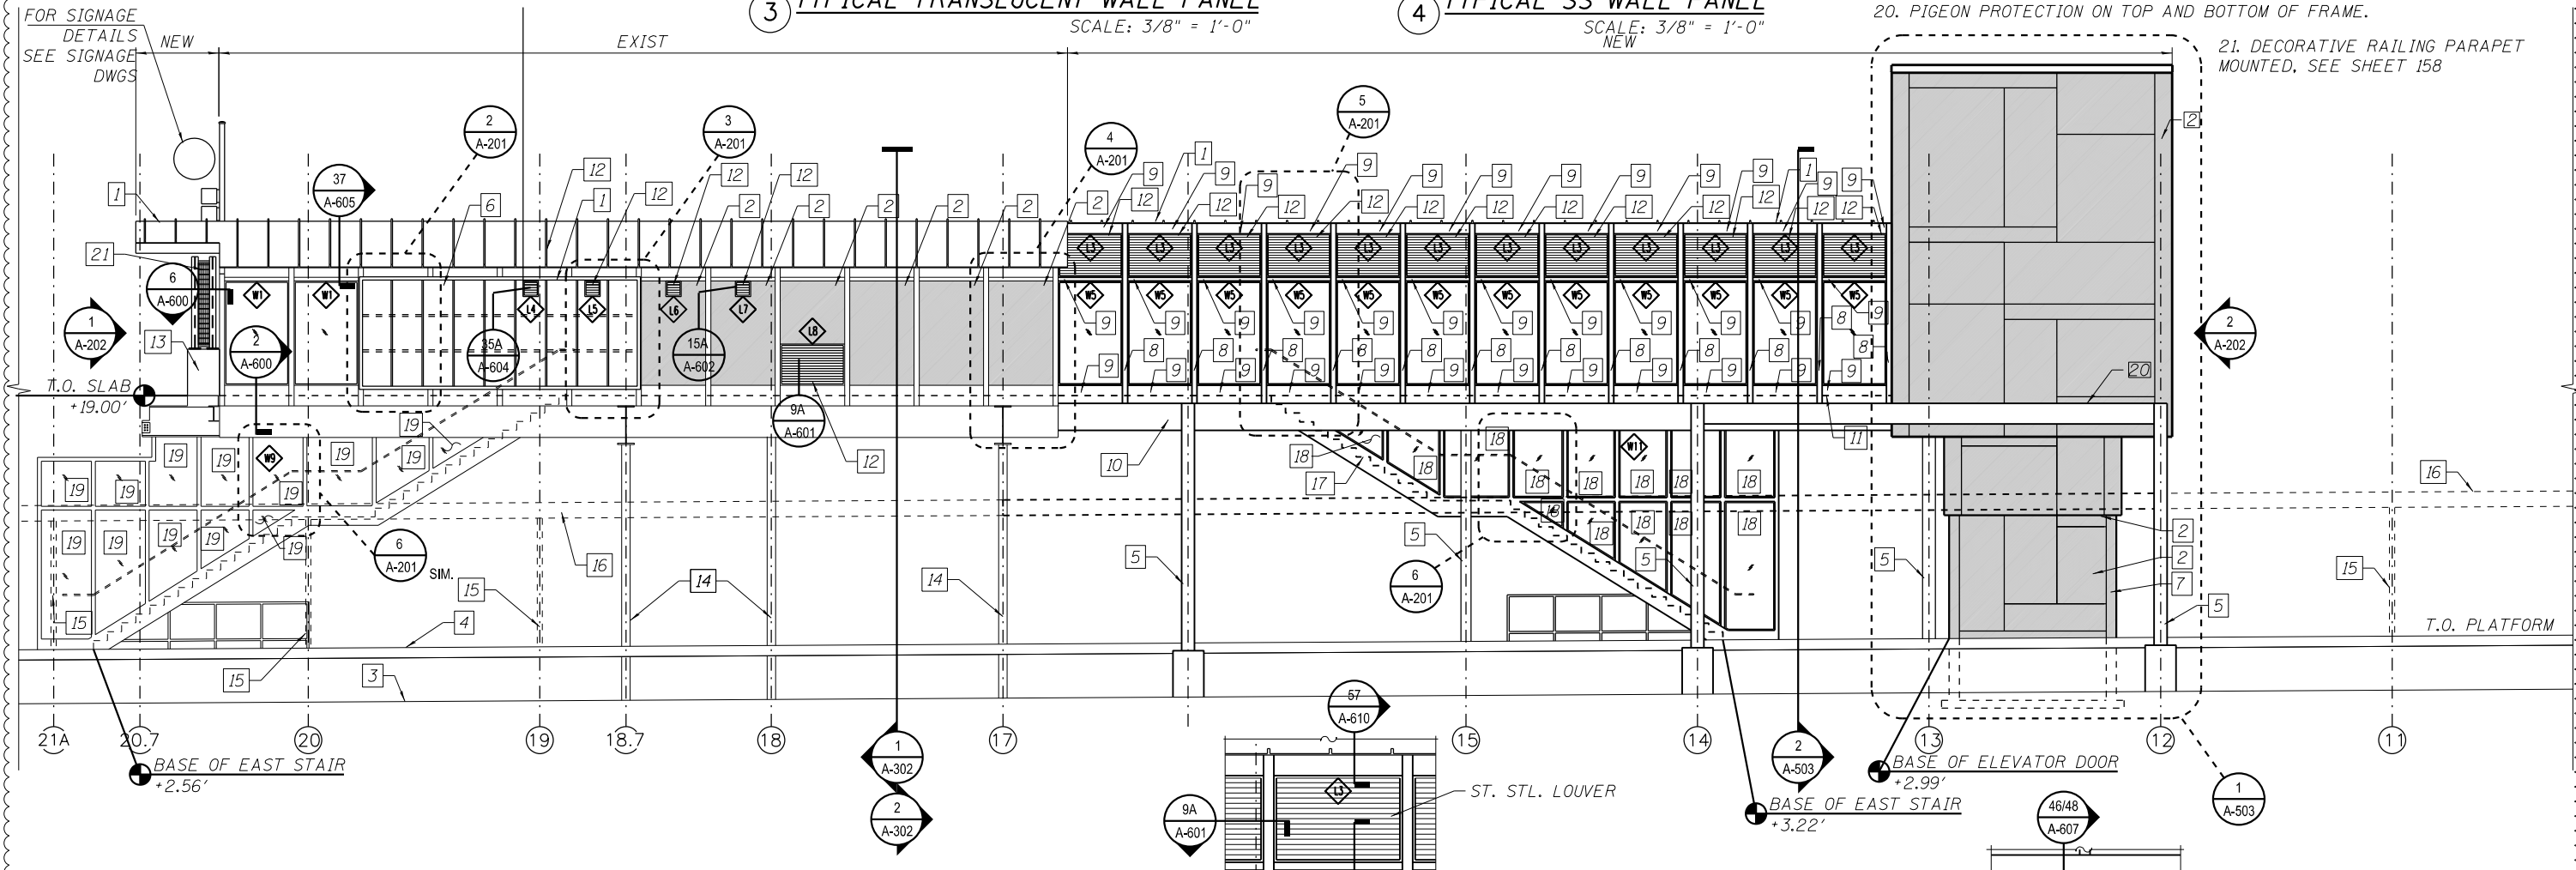

1 STATION NORTH ELEVATION
SCALE: 3/16" = 1'-0"

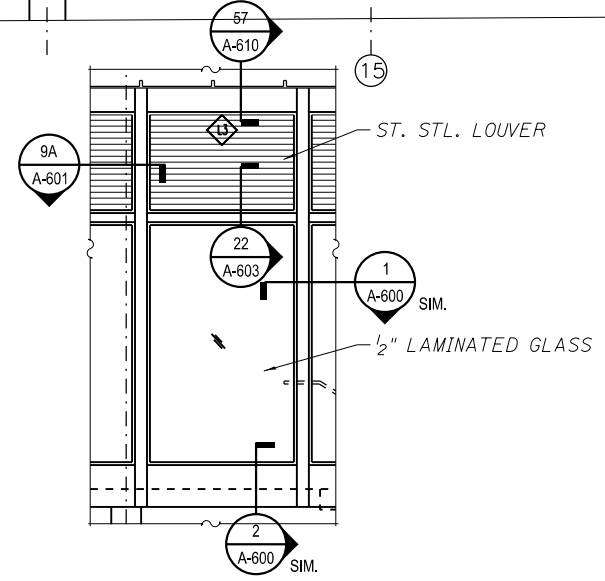

5 TYPICAL NEW WINDOW
SCALE: 3/8" = 1'-0"

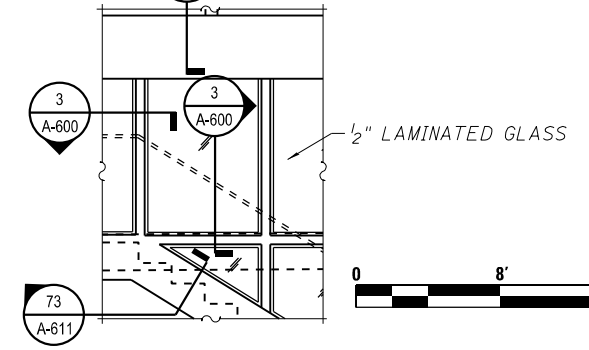

6 TYPICAL GLAZED STAIR WINDOW
SCALE: 3/8" = 1'-0"



4:31:43 PM 0161708-60W29-A-201.dgn



USER NAME = whbruce	DESIGNED - WHB	REVISED - 1/20/2014
	CHECKED - CRR	REVISED -
PLOT SCALE = 10:8.0012 " / in.	DRAWN - WHB	REVISED -
PLOT DATE = 1/20/2014	CHECKED - CRR	REVISED -

STATE OF ILLINOIS
DEPARTMENT OF TRANSPORTATION

PEORIA STREET STATION
STATION ELEVATION

SHEET NO. A-201 OF 117 SHEETS

MUN	SECTION	COUNTY	TOTAL SHEETS	SHEET NO.
2090	2013-011R	COOK	356	235
CONTRACT NO. 60W29			ILLINOIS FED. AID PROJECT FED. AID PROJECT	