



1A ENLARGED ELEVATOR & MACHINE ROOM REFLECTED CEILING PLAN  
SCALE: 3/8" = 1'-0"

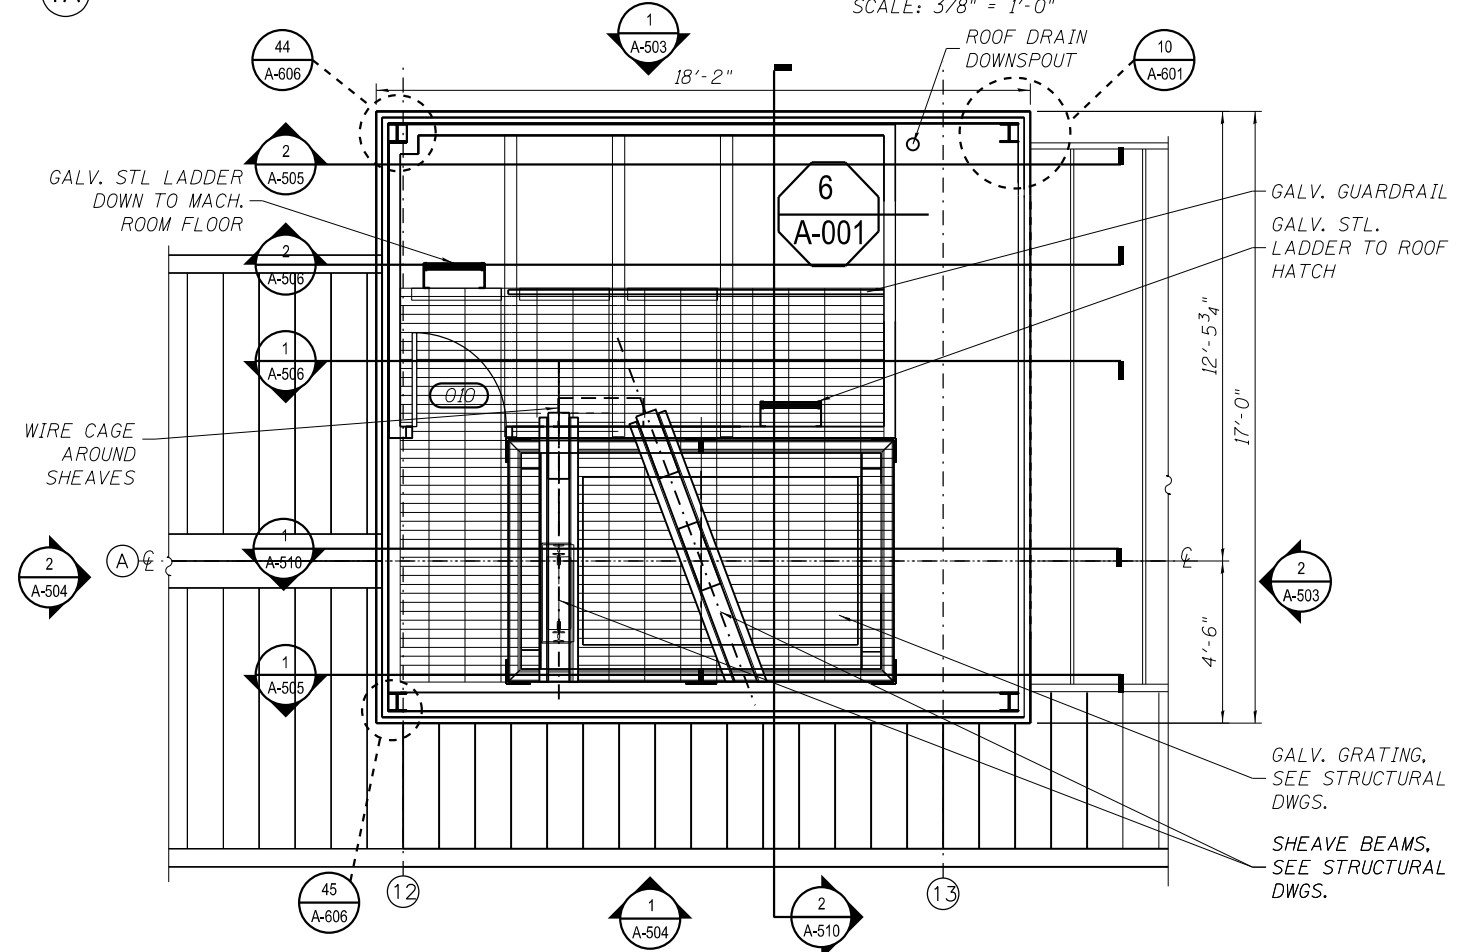

1 ENLARGED ELEVATOR & MACHINE ROOM PLAN - MEZZANINE FLOOR LEVEL  
SCALE: 3/8" = 1'-0"

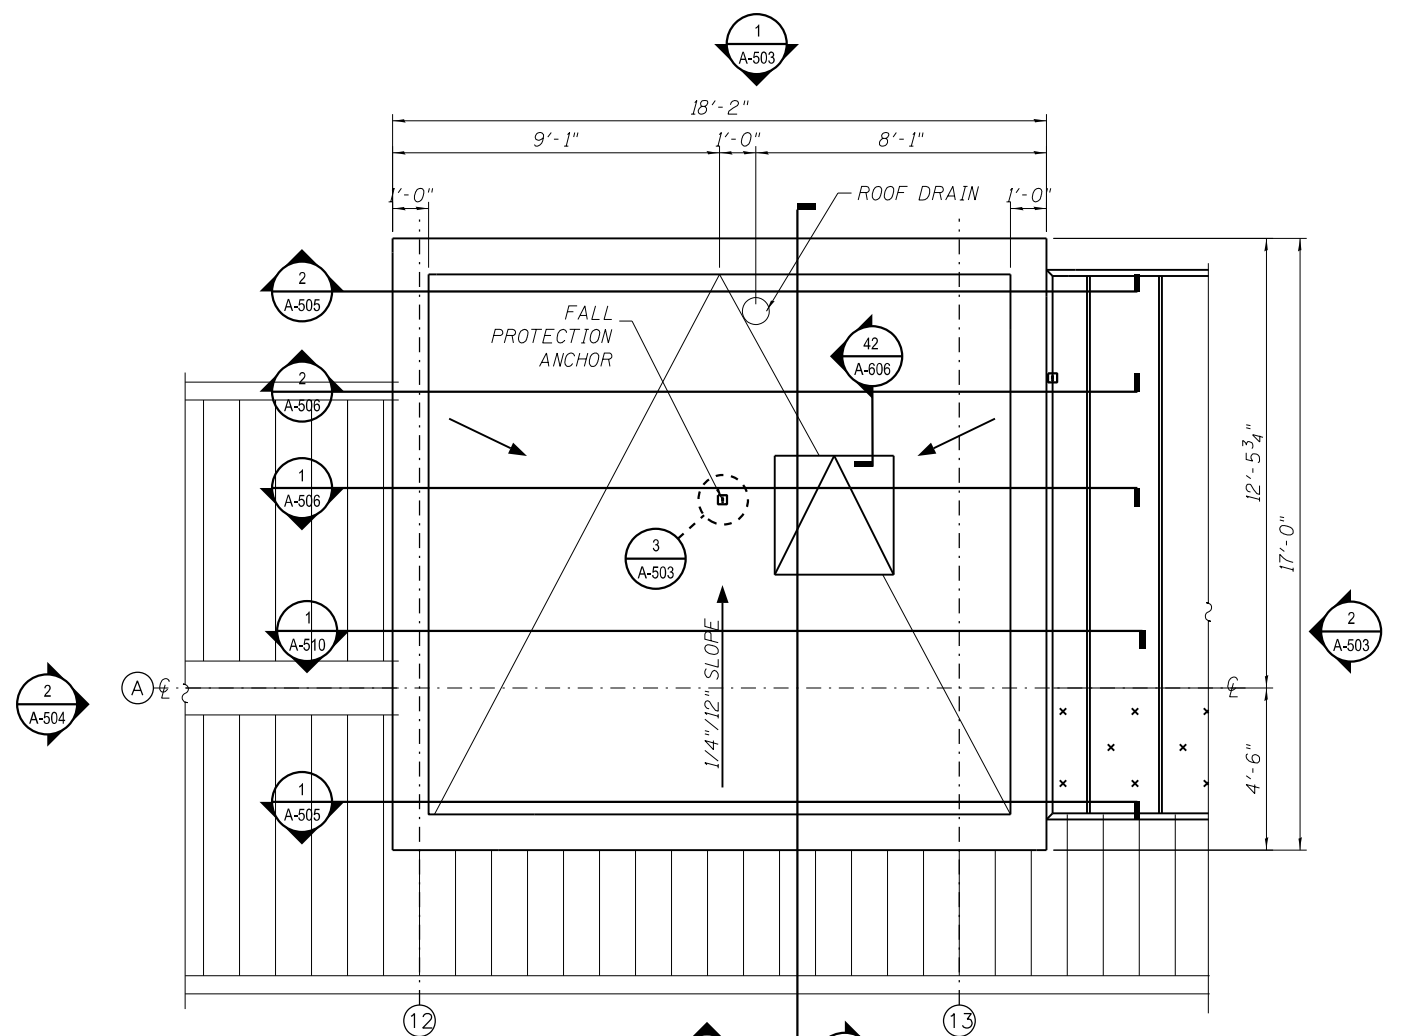

2 ENLARGED ELEVATOR & MACHINE ROOM PLAN - ROOF LEVEL  
SCALE: 3/8" = 1'-0"



4:32:12 PM 01/17/08-60W29-A-502.dgn



USER NAME = whbruce	DESIGNED - WHB	REVISED - 1/20/2014
PLOT SCALE = 64:0.0007 in/in / in.	CHECKED - CRR	REVISED -
PLOT DATE = 1/20/2014	DRAWN - MSL	REVISED -
	CHECKED - CRR	REVISED -

STATE OF ILLINOIS  
DEPARTMENT OF TRANSPORTATION

PEORIA STREET STATION  
ENLARGED ELEVATOR AND MACHINE ROOM PLANS

SHEET NO. A-502 OF 117 SHEETS

MUN	SECTION	COUNTY	TOTAL SHEETS	SHEET NO.
2090	2013-011R	COOK	356	244
CONTRACT NO. 60W29			ILLINOIS FED. AID PROJECT FED. AID PROJECT	