


FRAMING PLAN SPANS 23, 22 AND 21

BILL OF MATERIAL

ITEM	UNIT	TOTAL
Structural Steel Repair	Pound	15,502
Bolt Replacement	Each	21
Structural Repair of Concrete (Depth Equal To or Less Than 5 in.)	Sq. Ft.	115
Steel Bridge Rail Posts	Each	8
Furnishing and Erecting Structural Steel	Pound	2,260
Structural Steel Removal	Pound	2,260

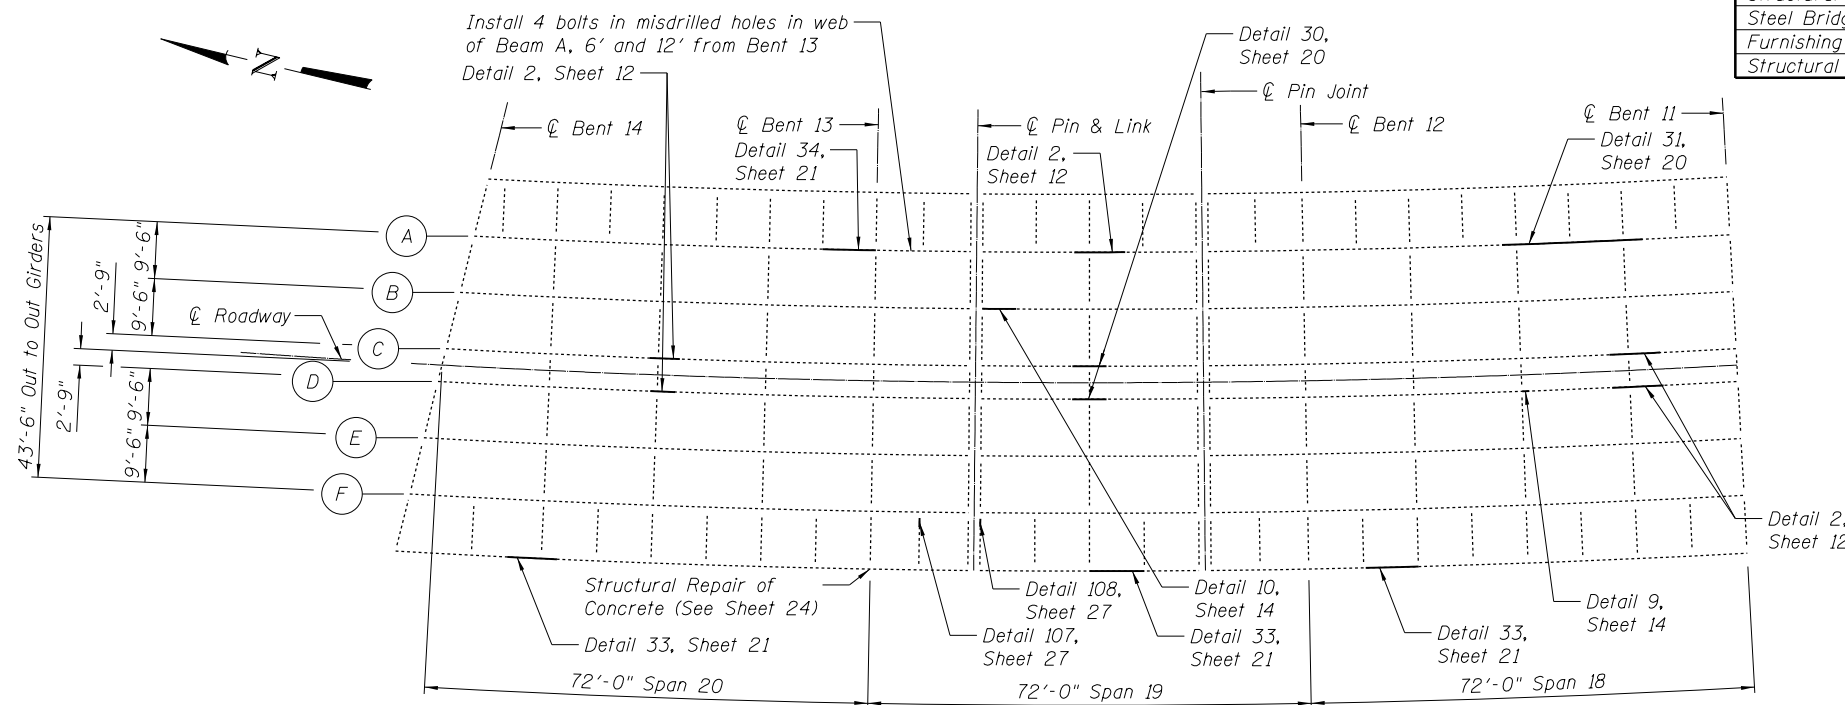

FRAMING PLAN SPANS 20, 19 AND 18

Notes:
Handrail post and railing replacement locations not shown for clarity. See Details 111-115, Sheets 29-30.

Guardrail bolt replacement locations not shown for clarity. See Sheet 24.

I:\Projects\4815550\015550_0001\90_CAD_Models_and_Sheets\04_CJ_Bridge\0815905-64H28-003-Framing_Plan.dgn



USER NAME = patrisjm	DESIGNED - MJK	REVISED
	CHECKED - JAN	REVISED
PLOT SCALE = 32x0.0000 '1' / in.	DRAWN - JMP	REVISED
PLOT DATE = 1/21/2014	CHECKED - SB	REVISED

**STATE OF ILLINOIS
DEPARTMENT OF TRANSPORTATION**

**FRAMING PLAN & REPAIR LOCATIONS SPANS 23-18
STRUCTURE NO. 081-9905**

SHEET NO. 5 OF 33 SHEETS

F.A.P. RTE.	SECTION	COUNTY	TOTAL SHEETS	SHEET NO.
308	(3BRIM)	ROCK ISLAND	47	18
C-92-090-12		CONTRACT NO. 64H28		
ILLINOIS FED. AID PROJECT				