



BILL OF MATERIAL

ITEM	UNIT	TOTAL
Structural Steel Repair	Pound	3,150
Bolt Replacement	Each	9
Structural Repair of Concrete (Depth Equal To or Less Than 5 in.)	Sq. Ft.	42
Silicone Joint Sealer	Ft.	7
Grinding and Removal of Tack Welds	Each	2

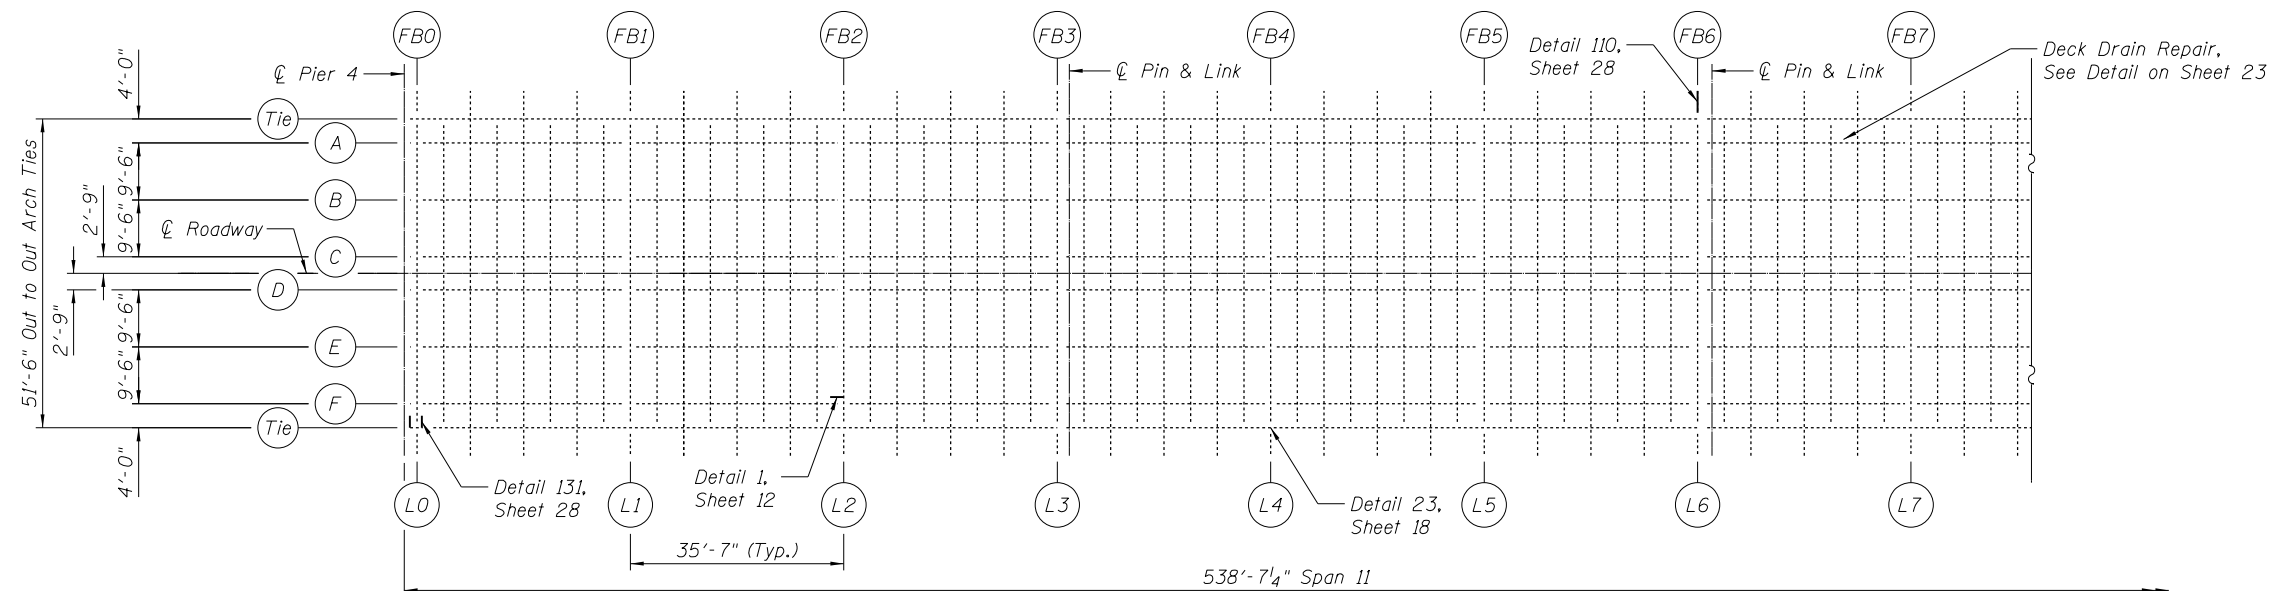

FRAMING PLAN SPAN 11

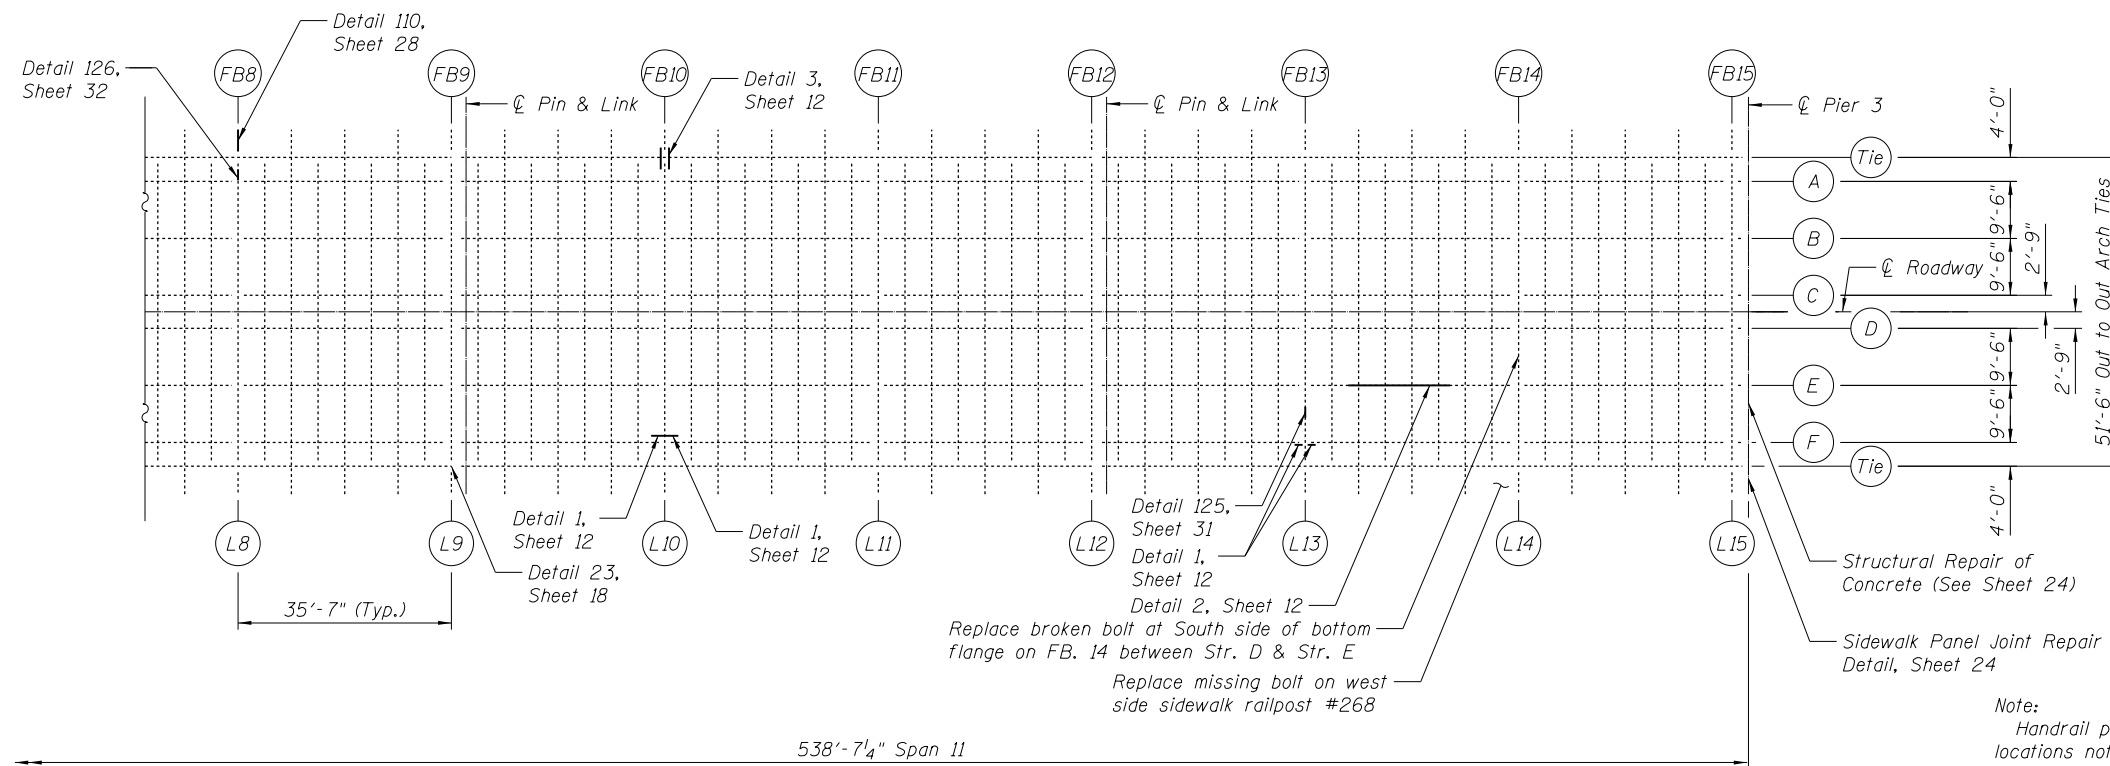

FRAMING PLAN SPAN 11

Note:
 Handrail post and railing replacement locations not shown for clarity. See Details 111-115, Sheets 29-30.
 Guardrail bolt replacement locations not shown for clarity. See Sheet 24.

FILE NAME = I:\Projects\4015550\4015550_0001\90_CAD_Models_and_Sheets\04_CJ_Bridge\0815085-64H28-003-Framing_Plan.dgn



USER NAME = patrisjm	DESIGNED - MJK	REVISED
PLOT SCALE = 32x0.0000 '1' / in.	CHECKED - JAN	REVISED
PLOT DATE = 1/21/2014	DRAWN - JMP	REVISED
	CHECKED - SB	REVISED

STATE OF ILLINOIS
 DEPARTMENT OF TRANSPORTATION

FRAMING PLAN & REPAIR LOCATIONS SPAN 11
 STRUCTURE NO. 081-9905

SHEET NO. 8 OF 33 SHEETS

F.A.P. RTE.	SECTION	COUNTY	TOTAL SHEETS	SHEET NO.
308	(3BRM)	ROCK ISLAND	47	21
C-92-090-12			CONTRACT NO. 64H28	

ILLINOIS FED. AID PROJECT