 
 

 
 
 






**REMOVALS LEGEND**

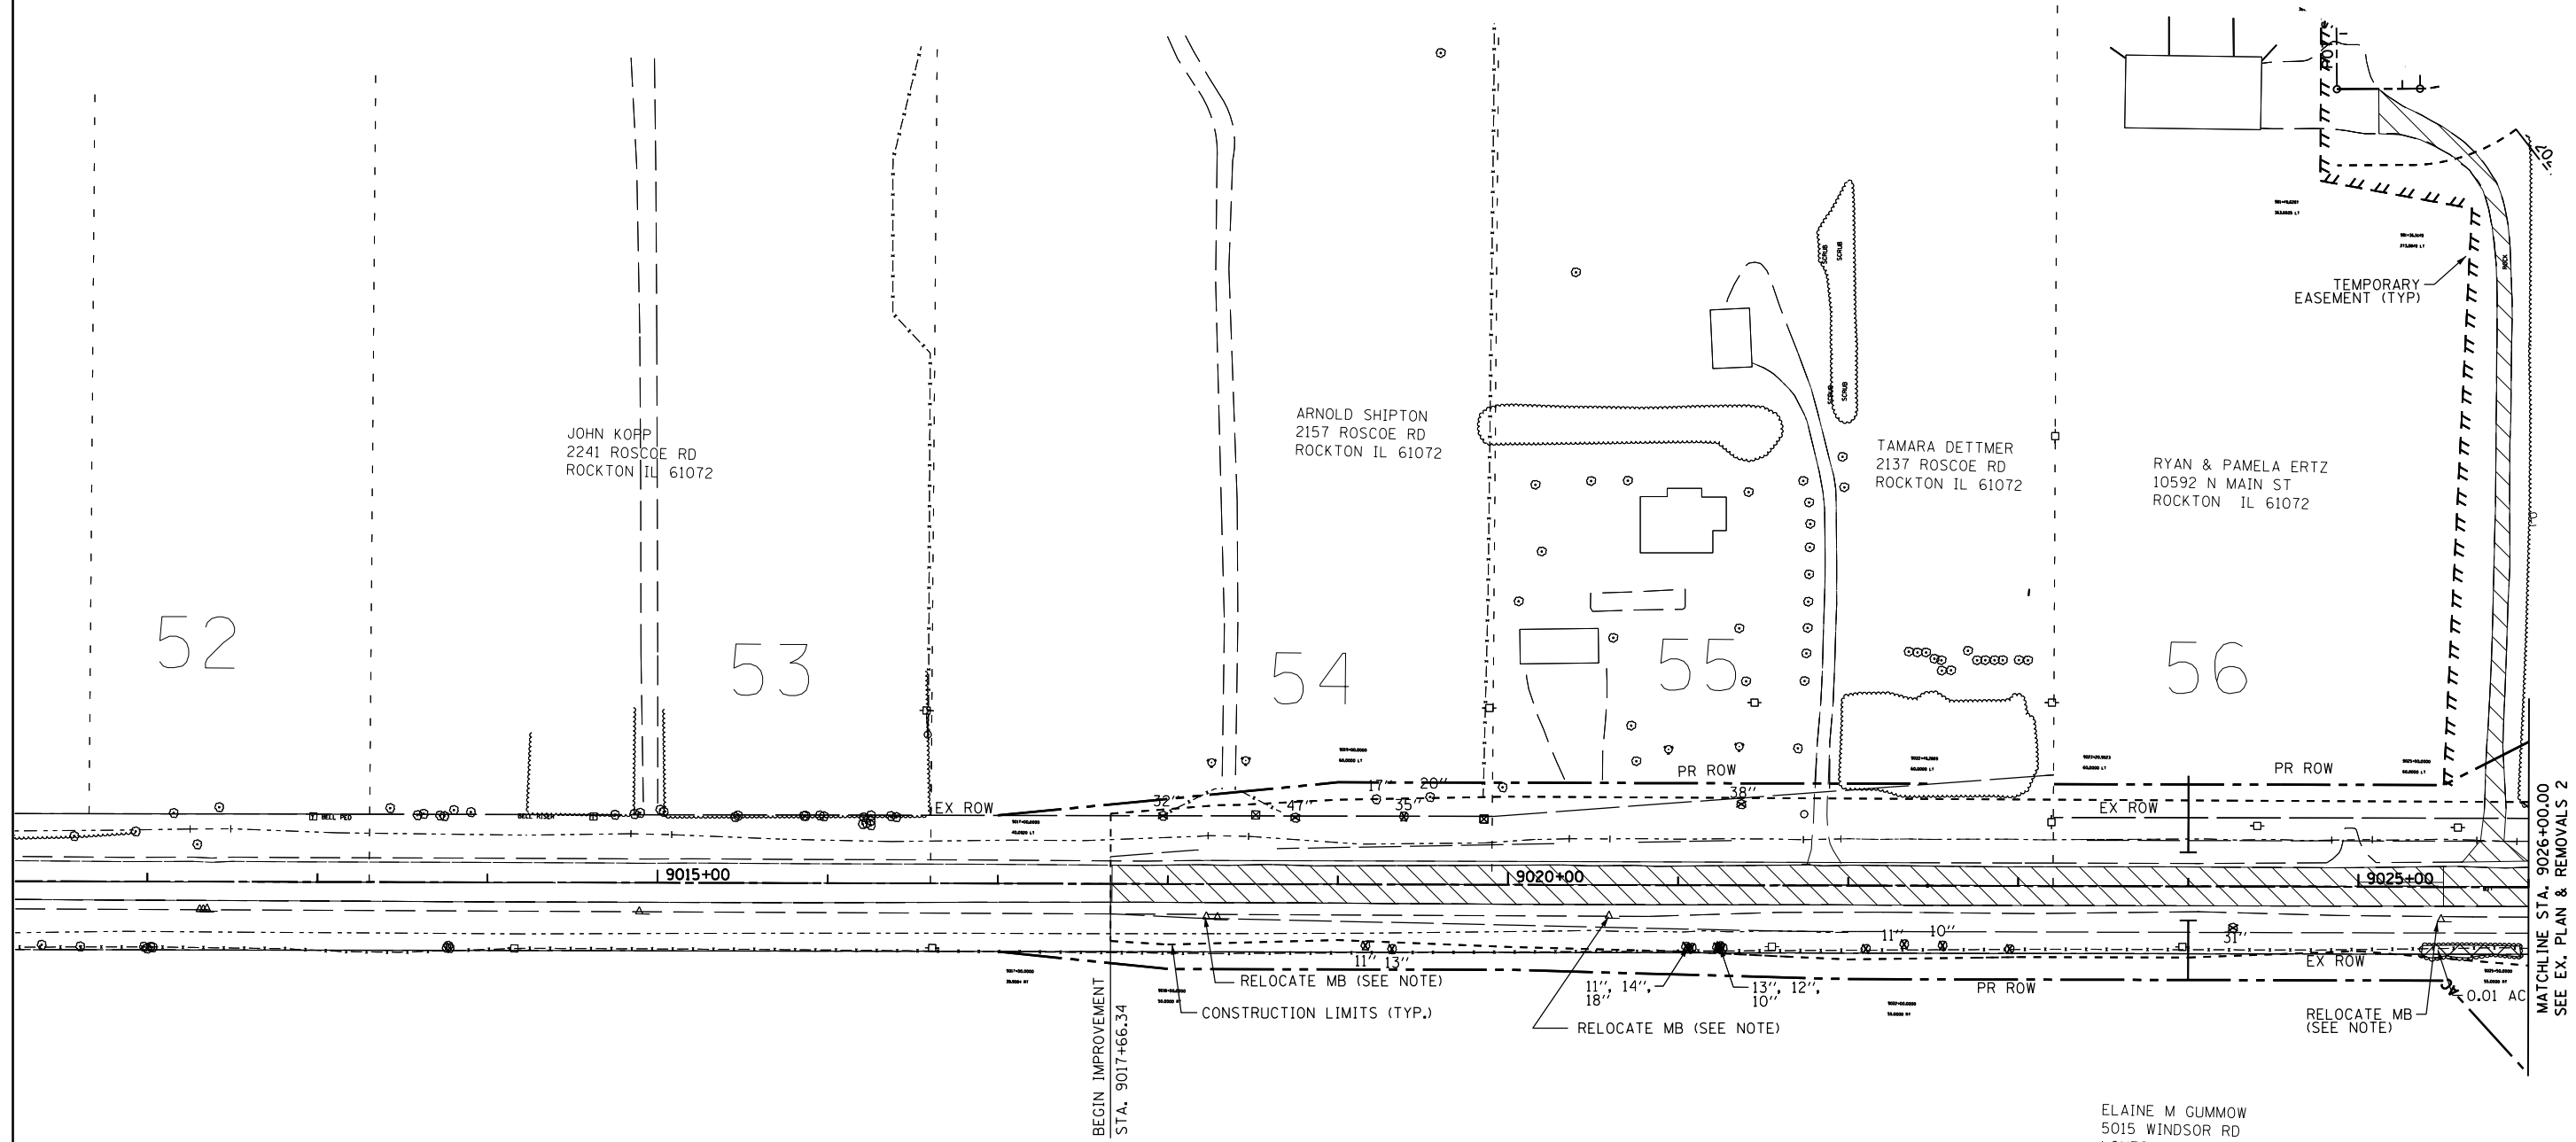
-  PAVEMENT REMOVAL
-  PAVED SHOULDER REMOVAL
-  TREE REMOVAL ACRES
-  TREE REMOVAL (UNIT DIAMETER)
-  FENCE REMOVAL
-  GUARDRAIL REMOVAL

**EXISTING UTILITIES LEGEND**

-  UNDERGROUND TELEPHONE LINE
-  UNDERGROUND FIBER OPTIC LINE
-  UNDERGROUND GAS LINE
-  AERIAL LINE

**EXISTING PLAN AND REMOVAL NOTES**

ADDITIONAL REMOVALS SHOWN IN THE DRAINAGE PLANS.  
 ALL FENCE MATERIAL OTHER THAN CHAIN LINK WILL BE INCLUDED IN CLEARING.  
 BITUMINOUS DRIVEWAYS ON AGGREGATE BASE COURSE REMOVAL WILL BE PART OF EARTH EXCAVATION.  
 ANY HOT-MIX ASPHALT REMOVAL WHICH IS LESS THAN 6" IN THICKNESS WILL BE INCLUDED IN EARTH EXCAVATION.  
 MAILBOX LOCATIONS WILL BE UPDATED BASED ON DISTRICT 2 STANDARDS (SEE GENERAL NOTES).  
 FOR ROW, TEMPORARY AND PERMANENT EASEMENTS INFORMATION SEE PLAT OF HIGHWAYS.



MATCHLINE STA. 9026+00.00  
SEE EX. PLAN & REMOVALS 2

ELAINE M GUMMOW  
5015 WINDSOR RD  
LOVES PARK IL 61111

FILE NAME =	USER NAME =	DESIGNED - RDT	REVISED -	<b>STATE OF ILLINOIS DEPARTMENT OF TRANSPORTATION</b>	<b>ROScoe ROAD EXISTING PLAN AND REMOVAL SHEET 5</b>	F.A.P. RTE. =	SECTION =	COUNTY =	TOTAL SHEETS =	SHEET NO. =	
et:\pw\work\p\idot\undbladerrn\d0331855\0264H70\sh\rem-05.dgn		DRAWN - RDT	REVISED -			734	77R-1	WINNEBAGO	179	30	
PLOT SCALE =	CHECKED - GC	REVISED -				CONTRACT NO. 64H70					
PLOT DATE =	DATE - 10/05/2012	REVISED -				ILLINOIS FED. AID PROJECT					

SCALE: 1"=50'    SHEET NO. 30 OF 179 SHEETS    STA. 9012+00 TO STA. 9026+00