
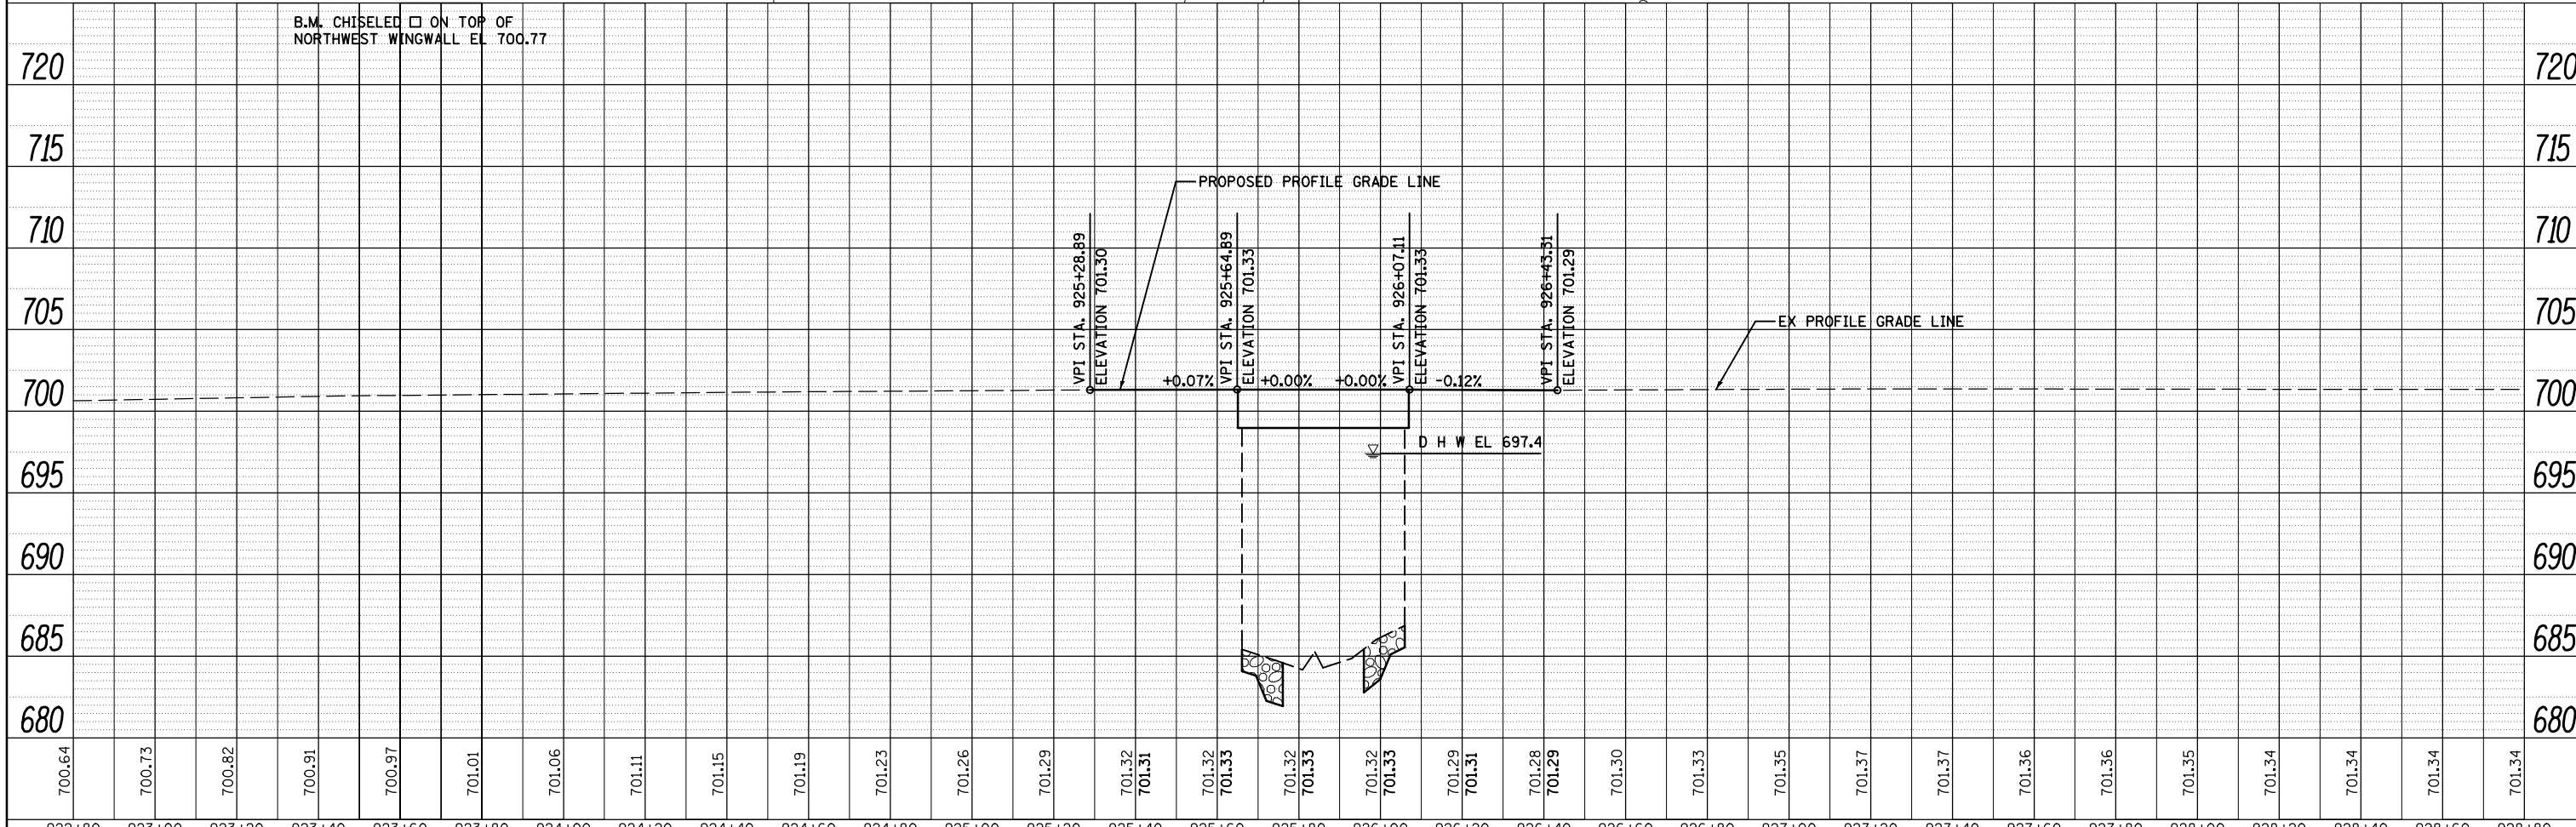


PLAN	SURVEYED	BY	DATE
	PLOTTED		
	NOTE BOOK		
	NO.		
	NO.		
	NO.		

PROFILE	SURVEYED	BY	DATE
	PLOTTED		
	GRADES CHECKED		
	STRUCTURE		
	NOTATIONS		
	NO.		
	NO.		

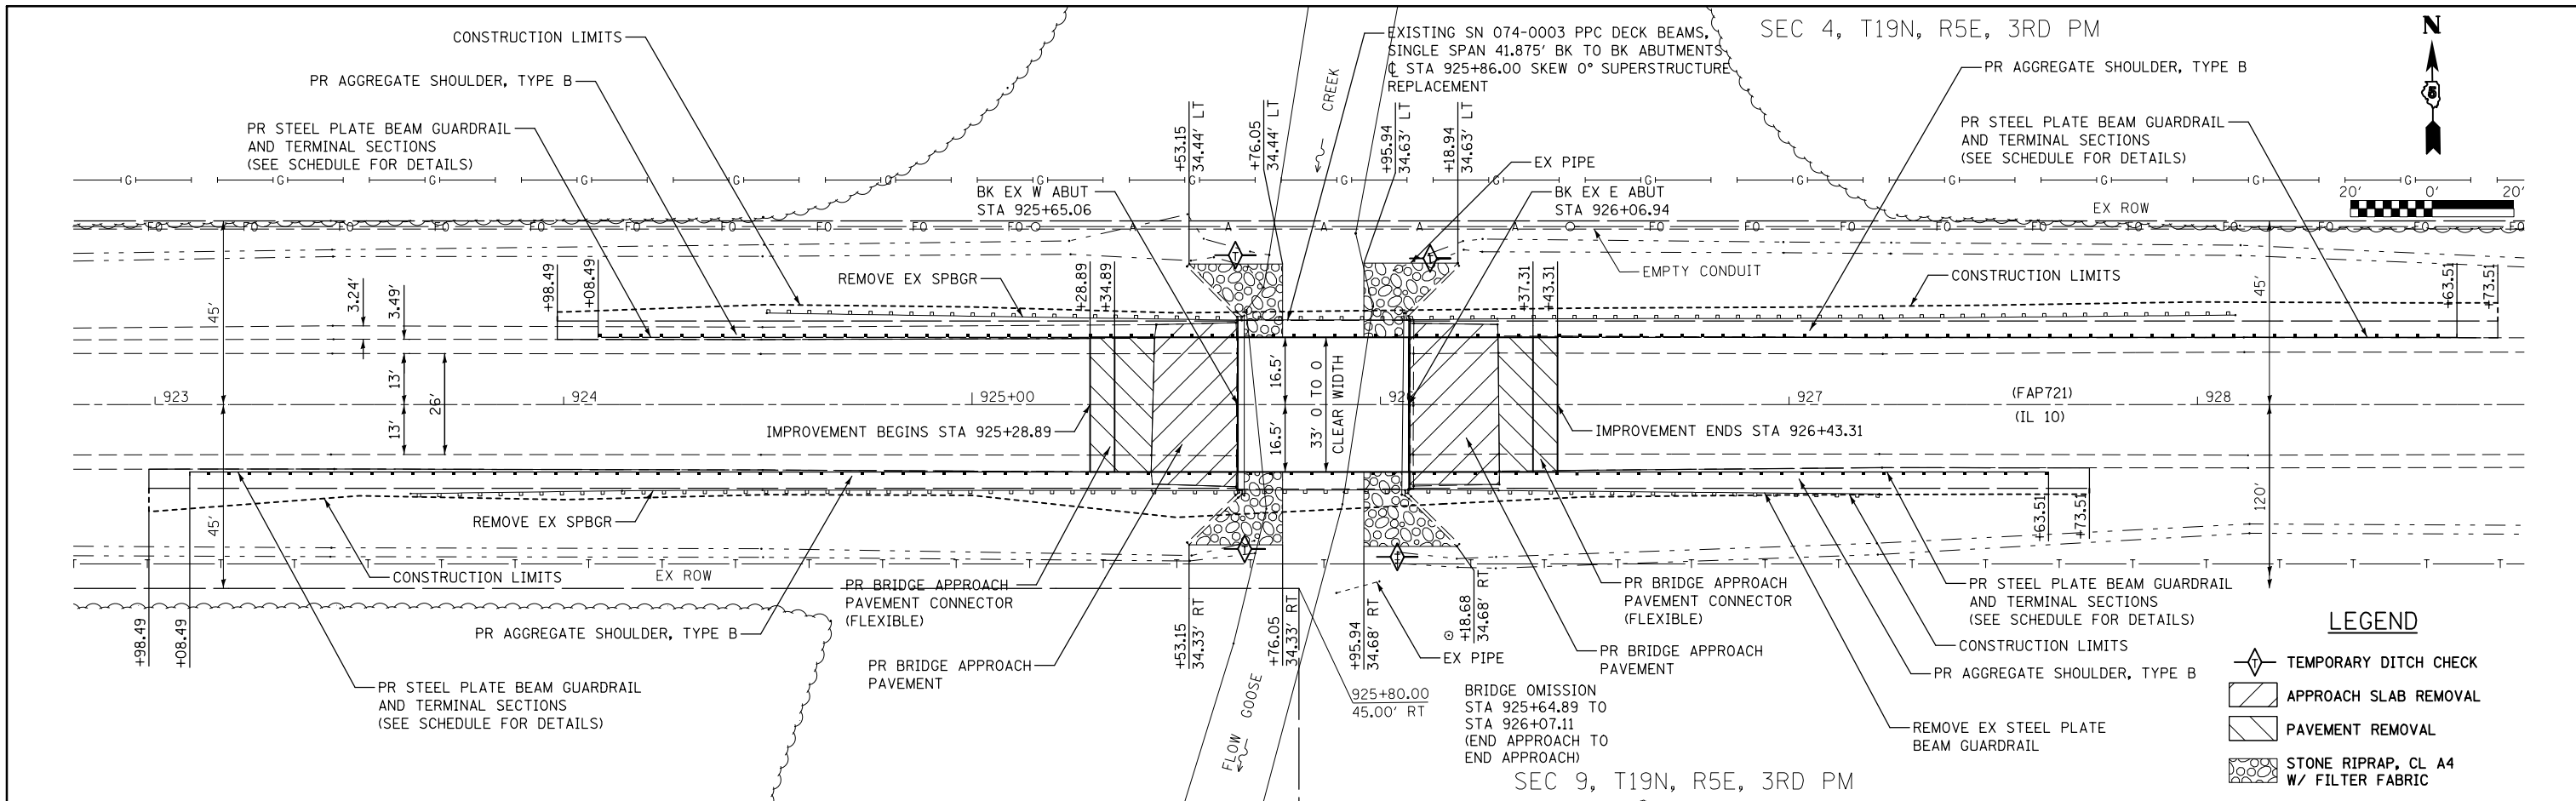

LEGEND

- TEMPORARY DITCH CHECK
- APPROACH SLAB REMOVAL
- PAVEMENT REMOVAL
- STONE RIPRAP, CL A4 W/ FILTER FABRIC

FILE NAME =	USER NAME = grazianoja	DESIGNED - MCB	REVISED -	<p align="center">STATE OF ILLINOIS DEPARTMENT OF TRANSPORTATION</p> <p align="center">PLAN AND PROFILE</p>	F.A.P. RTE. 721	SECTION (115BR) BR	COUNTY PIATT	TOTAL SHEETS 39	SHEET NO. 9	
C:\Users\grazianoja\Desktop\70432 cadd\d	70432-sht-007-plnpr.f.dgn	DRAWN - CFC	REVISED -		SCALE:	SHEET NO. OF SHEETS	STA. 922+80.00 TO STA. 928+80.00	CONTRACT NO. 70432		
PLOT SCALE = 40.0000' / in.		CHECKED - MCB	REVISED -		ILLINOIS FED. AID PROJECT					
PLOT DATE = 10/30/2013		DATE - / /	REVISED -							