




SEC. 11, T. 19 N, R. 9 E.

30-21-11-400-04
RITTENHOUSE, WARREN
5730004

125+72.00 PROPOSED S.N. 010-B156
12' X 4' X 41' SEE CULVERT DETAILS

PLAN	DATE
BY	
CHECKED	
DATE	
NO.	

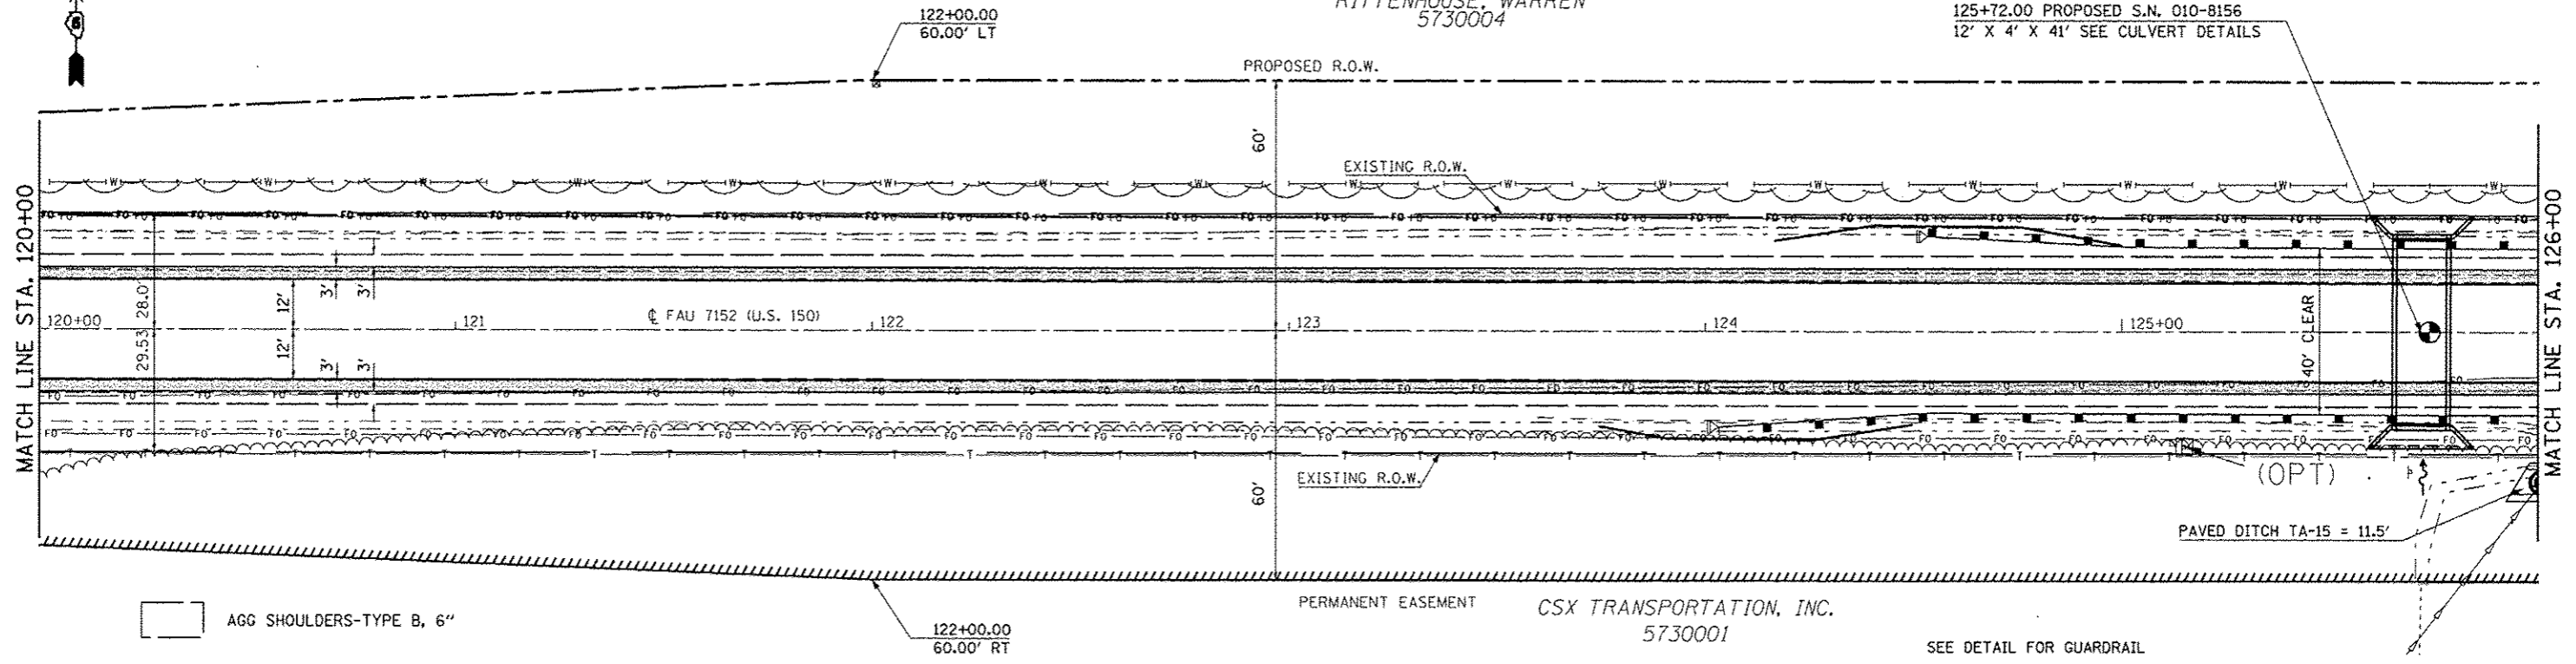

- AGG SHOULDERS-TYPE B, 6"
- HMA SHOULDERS, 6"


PERMANENT EASEMENT CSX TRANSPORTATION, INC.
5730001

SEE DETAIL FOR GUARDRAIL

P.O.T. STA. 125+73.98

SEC. 14, T. 19 N, R. 9 E.

PROFILE	DATE
BY	
CHECKED	
DATE	
NO.	

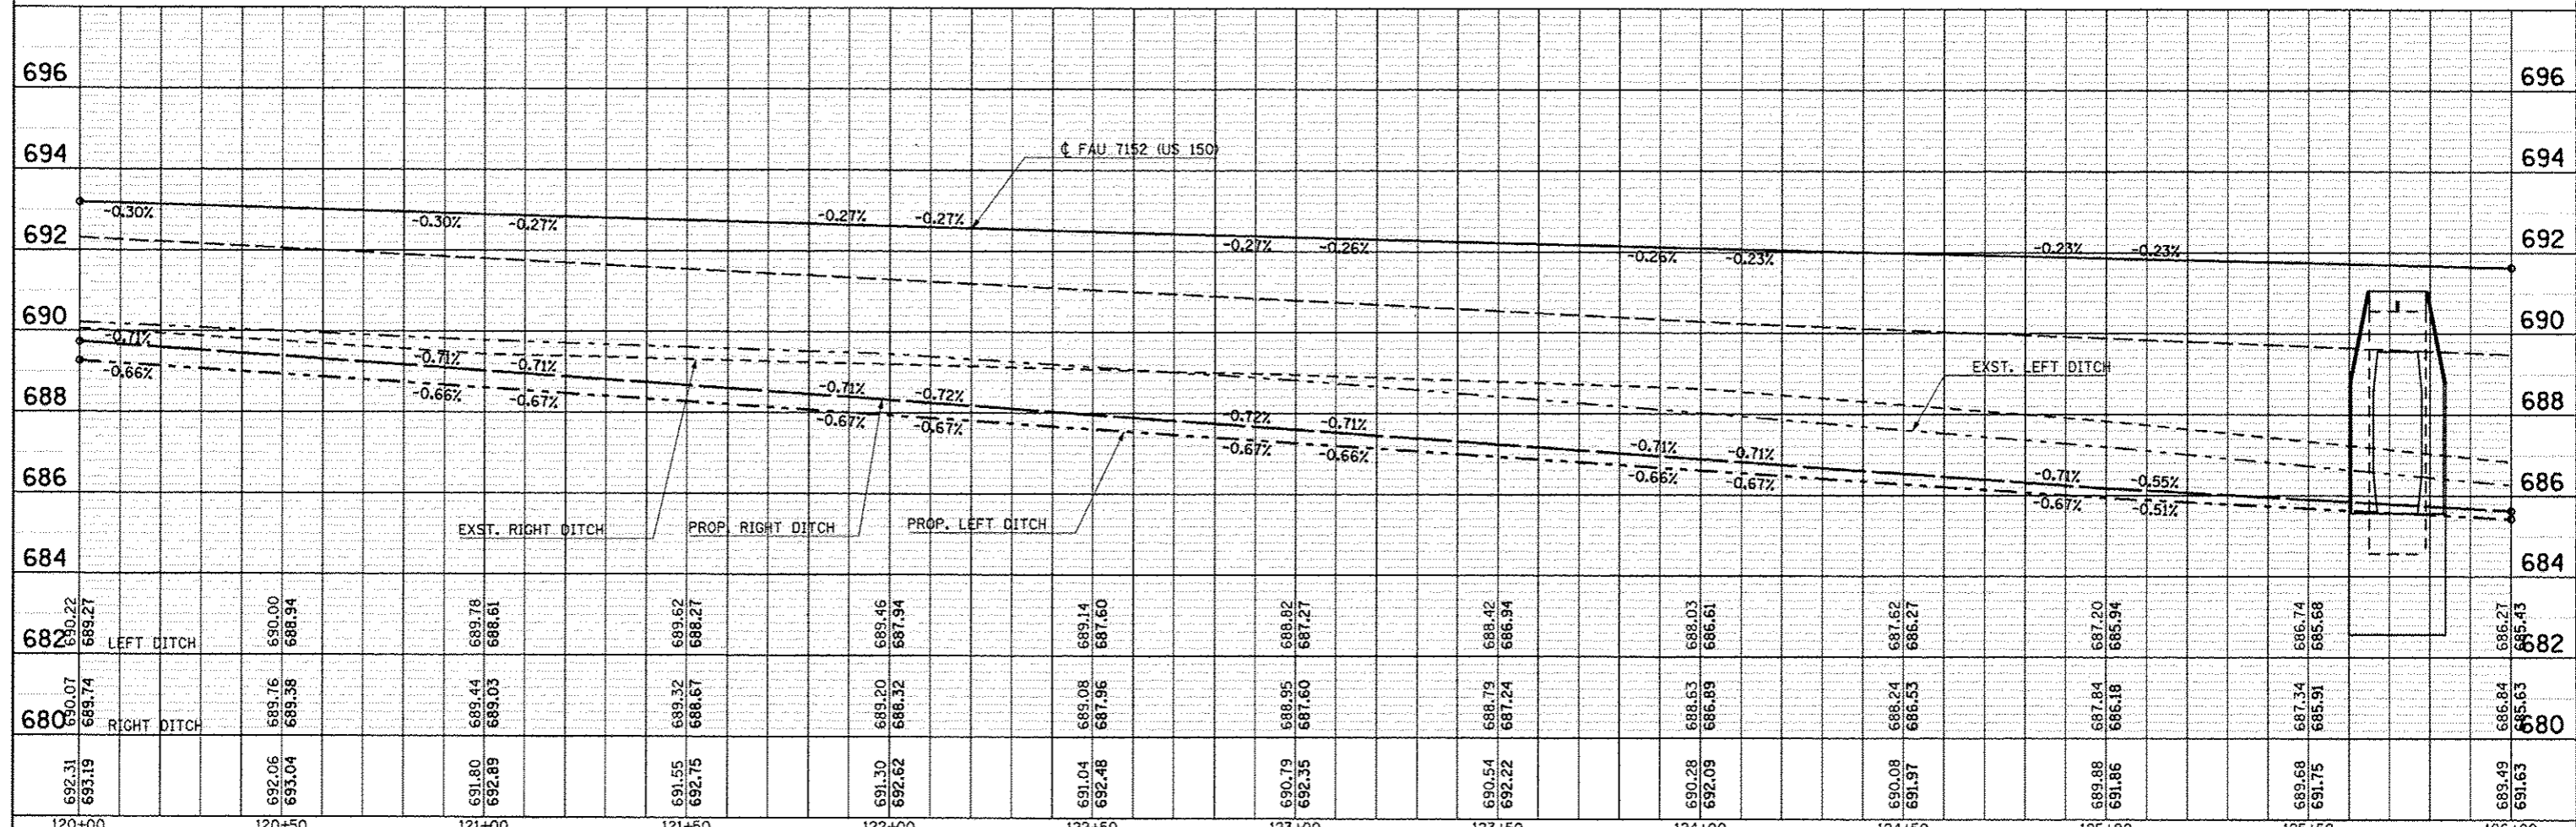

120+00	120+50	121+00	121+50	122+00	122+50	123+00	123+50	124+00	124+50	125+00	125+50	126+00
692.31 693.19	692.06 693.04	691.80 692.89	691.55 692.75	691.30 692.62	691.04 692.48	690.79 692.35	690.54 692.22	690.28 692.09	690.08 691.97	689.88 691.86	689.68 691.75	689.49 691.63
682.22 689.27	690.00 688.94	689.78 688.61	689.52 688.27	689.46 687.94	689.14 687.60	688.82 687.27	688.42 686.94	688.03 686.61	687.62 686.27	687.20 685.94	686.74 685.68	686.27 685.43
690.07 689.74	689.76 689.58	689.44 689.03	689.32 688.67	689.20 688.32	689.08 687.96	688.95 687.60	688.79 687.24	688.63 686.89	688.24 686.53	687.84 686.18	687.34 685.91	686.84 685.63

STATE OF ILLINOIS
DEPARTMENT OF TRANSPORTATION

US 150 MAINLINE
PLAN AND PROFILE SHEET
SCALE: 1" = 20'
SHEET NO. 5 OF 54 SHEETS
STA. 120+00.00 TO STA. 126+00.00

F.A.U. RTE.	SECTION	COUNTY	TOTAL SHEETS	SHEET NO.
• F.A.U. 7152 & F.A.S. 1512	(2X,3)RS-3 & 2RS-4	Champaign	551	86
			CONTRACT NO. 70663	

ILLINOIS FED. AID PROJECT