


SEC. 11, T. 19 N, R. 9 E.

30-21-11-400-04
RITTENHOUSE, WARREN
5730004

EXISTING 30" FIELD TILE


137+00.00
60.00' LT

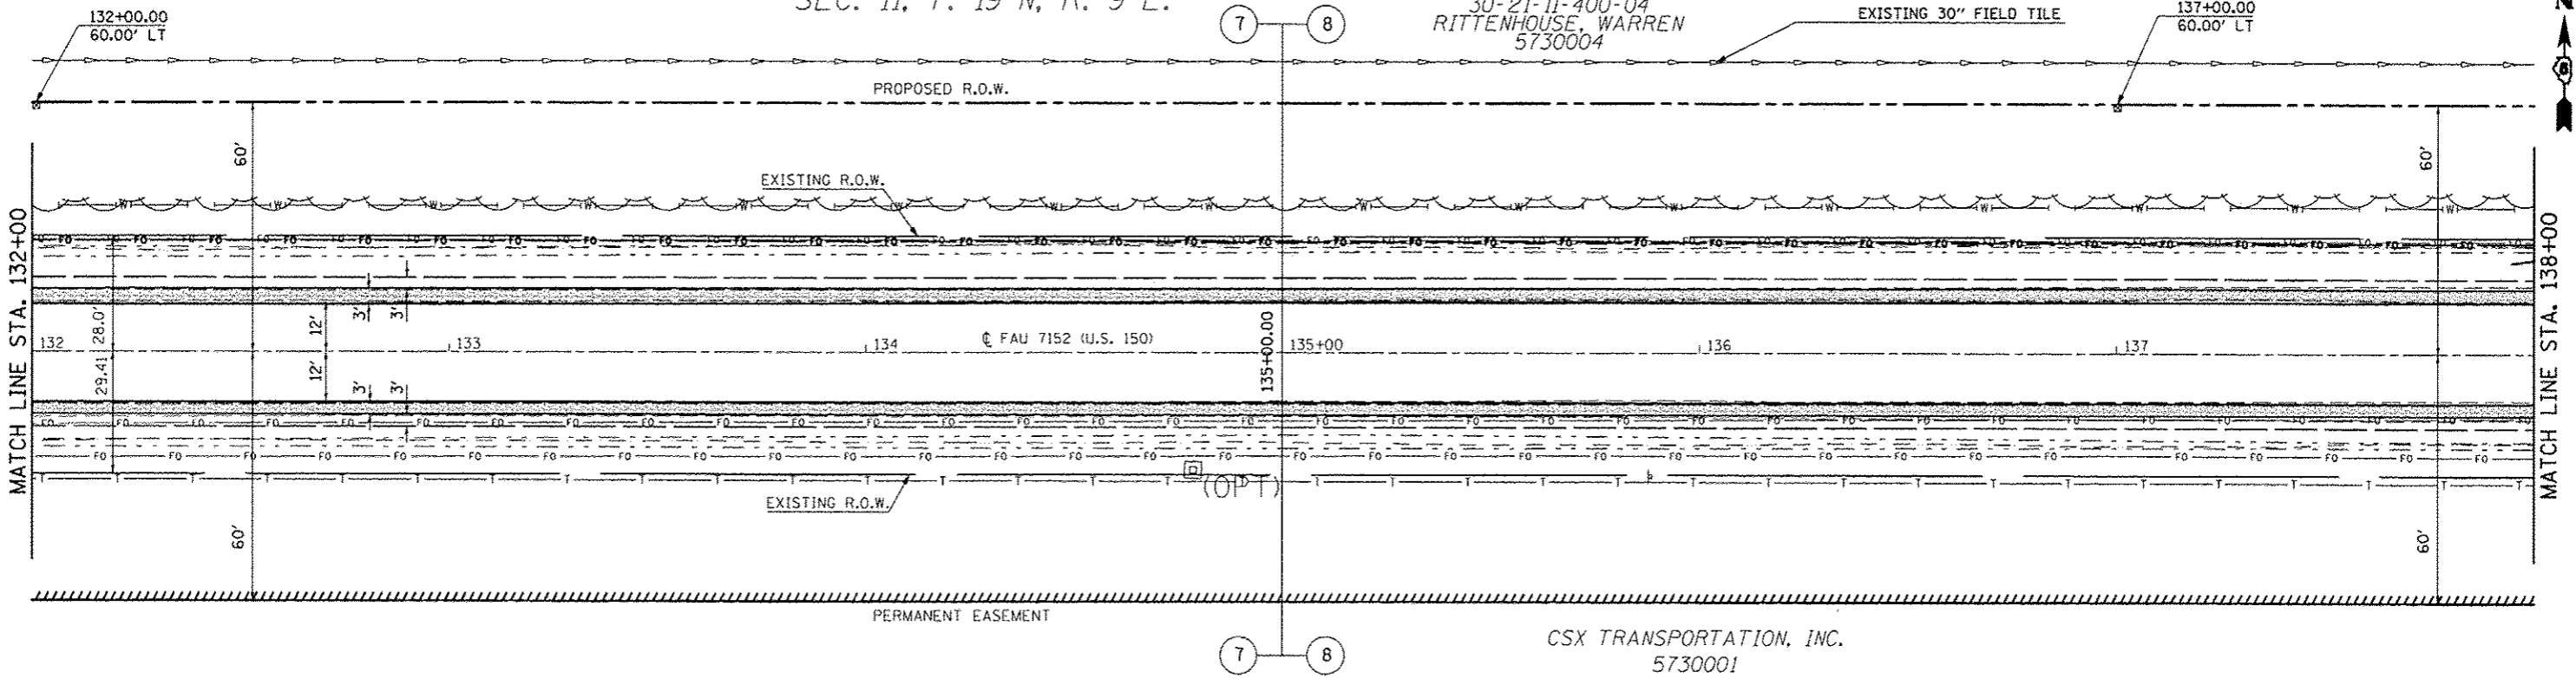

HMA SHOULDERS, 6" AGG SHOULDERS-TYPE B, 6"

CSX TRANSPORTATION, INC.
5730001

SEC. 14, T. 19 N, R. 9 E.

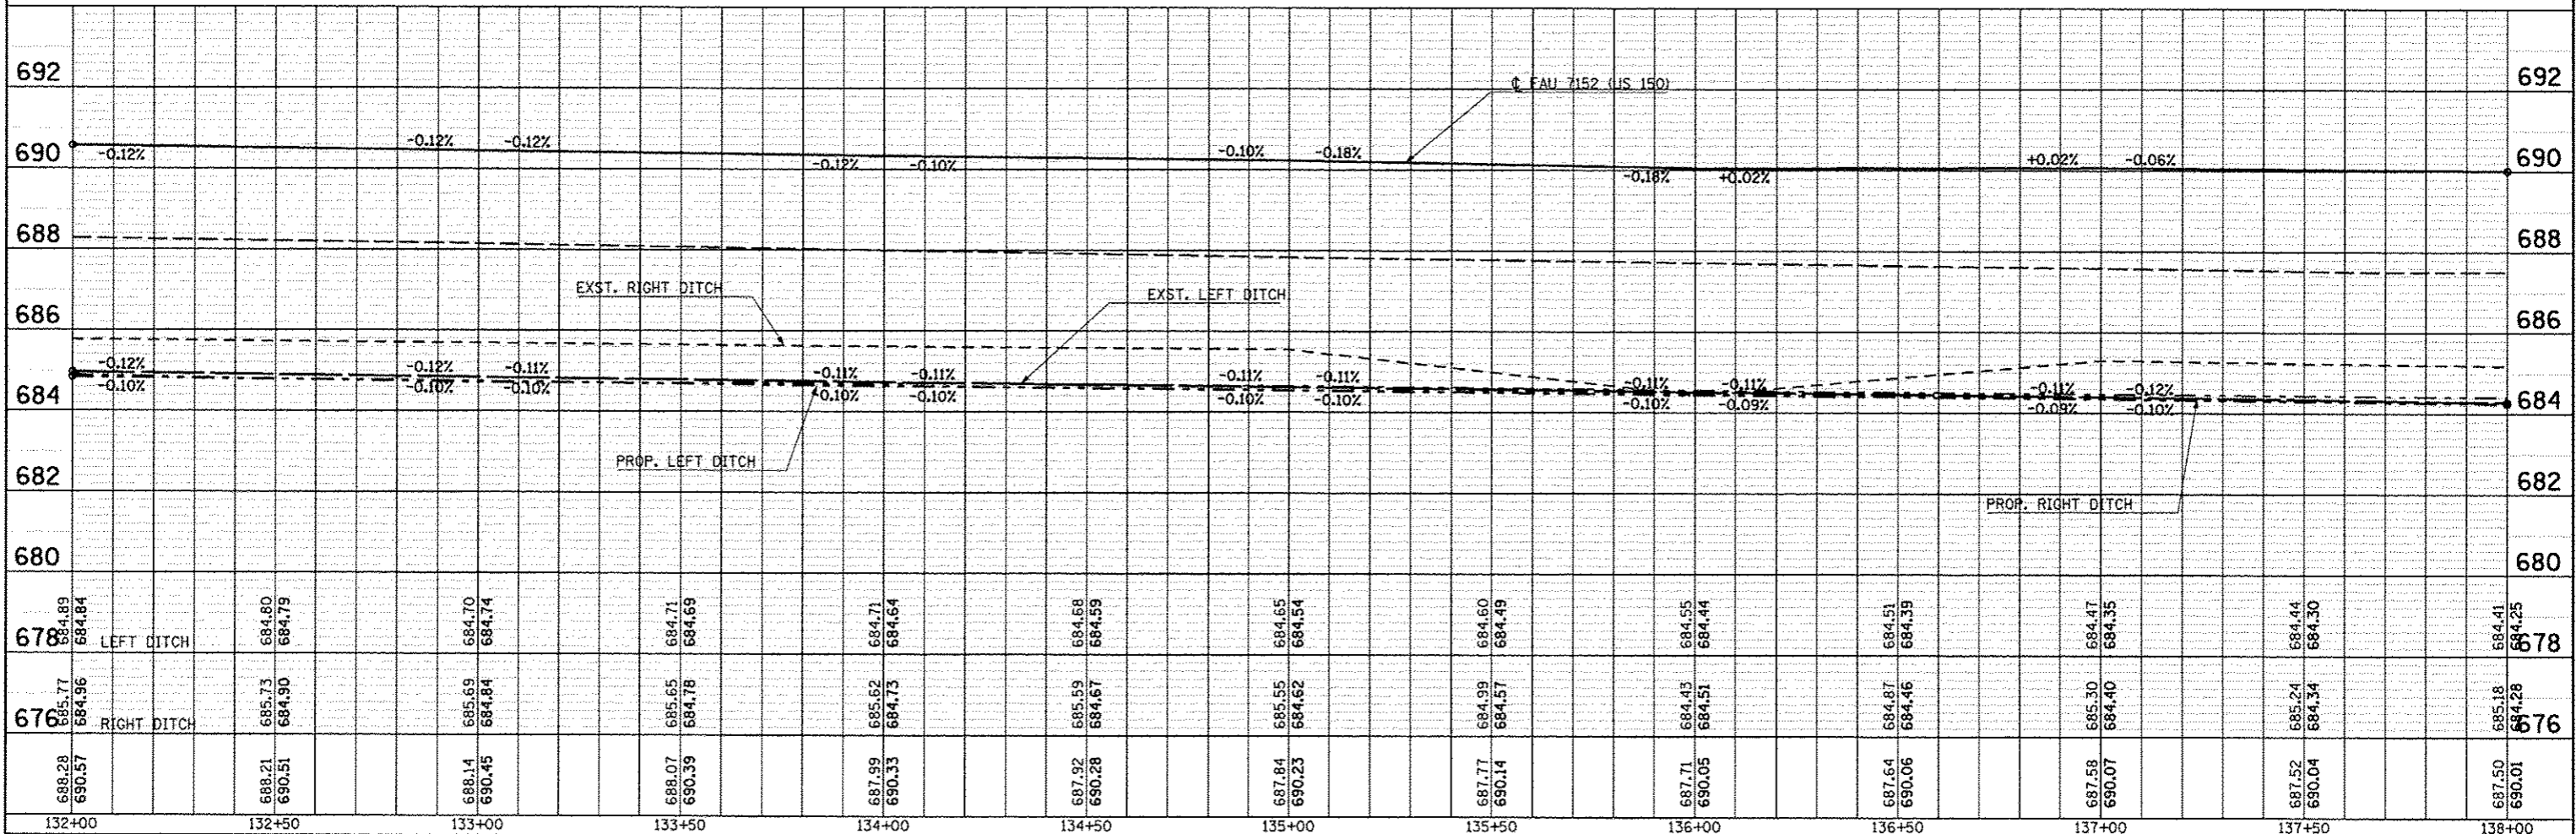

688.28 690.57	688.21 690.51	688.14 690.45	688.07 690.39	687.99 690.33	687.92 690.28	687.84 690.23	687.77 690.14	687.71 690.05	687.64 690.06	687.58 690.07	687.52 690.04	687.50 690.01	684.89 684.84	684.80 684.79	684.70 684.74	684.71 684.69	684.71 684.64	684.68 684.59	684.65 684.54	684.60 684.49	684.55 684.44	684.51 684.39	684.47 684.35	684.44 684.30	684.41 684.25	684.28 684.18	684.28 684.18	
132+00	132+50	133+00	133+50	134+00	134+50	135+00	135+50	136+00	136+50	137+00	137+50	138+00																

PLAN	DATE	BY
REVISED		
ALIGNED		
CHECKED		
NO. OF SHEETS		
PROJECT FILE NAME		

PROFILE	DATE	BY
REVISED		
GRADES CHECKED		
STRUCTURE NOTATIONS		
NO.		

STATE OF ILLINOIS
DEPARTMENT OF TRANSPORTATION

US 150 MAINLINE
PLAN AND PROFILE SHEET

F.A.U. RTE.	SECTION	COUNTY	TOTAL SHEETS	SHEET NO.
• F.A.U. 7152 & F.A.S. 1512	(2X,3)RS-3 & 2RS-4	Champaign	551	88
			CONTRACT NO. 70663	
ILLINOIS FED. AID PROJECT				

SCALE: 1" = 20' SHEET NO. 7 OF 54 SHEETS STA. 132+00.00 TO STA. 138+00.00

DESIGNED	JMS	REVISED	-
DRAWN	JMS	REVISED	-
CHECKED	-	REVISED	-
DATE	081610	REVISED	-

FILE NAME	USER NAME
c:\p\work\p10dot\csearlock\p10dot20316\0574663-sht-plnpr.f.dgn	csearlock
PLOT SCALE	1/8" = 1'
PLOT DATE	10/18/2013