


SEC. 12, T. 19 N, R. 9 E.


30-21-12-400-002  
MERRYMAN, SHIRLEY H.  
5730008

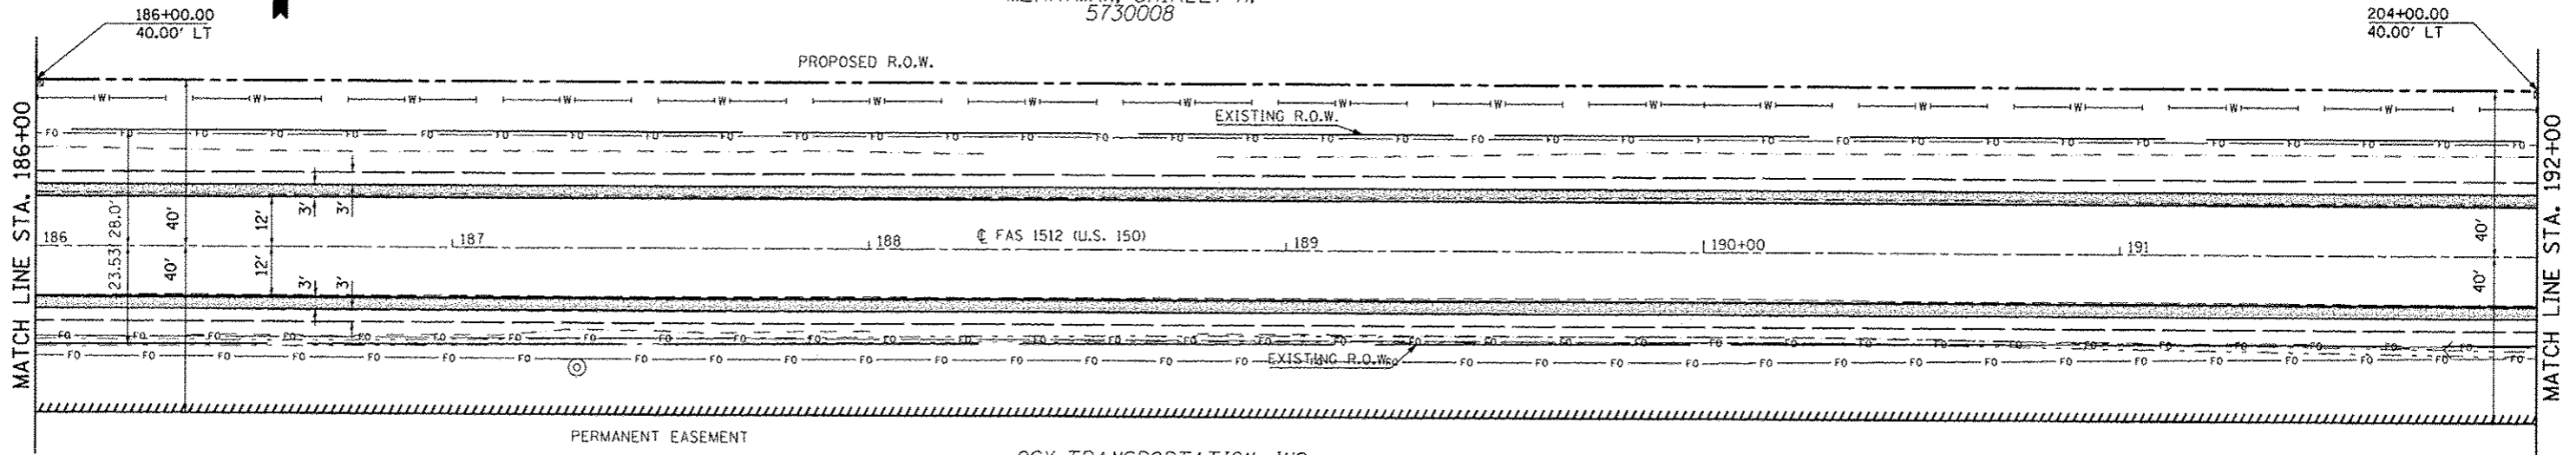

CSX TRANSPORTATION, INC.  
5730001

HMA SHOULDERS, 6"  
 AGG SHOULDERS-TYPE B, 6"

SEC. 13, T. 19 N, R. 9 E.

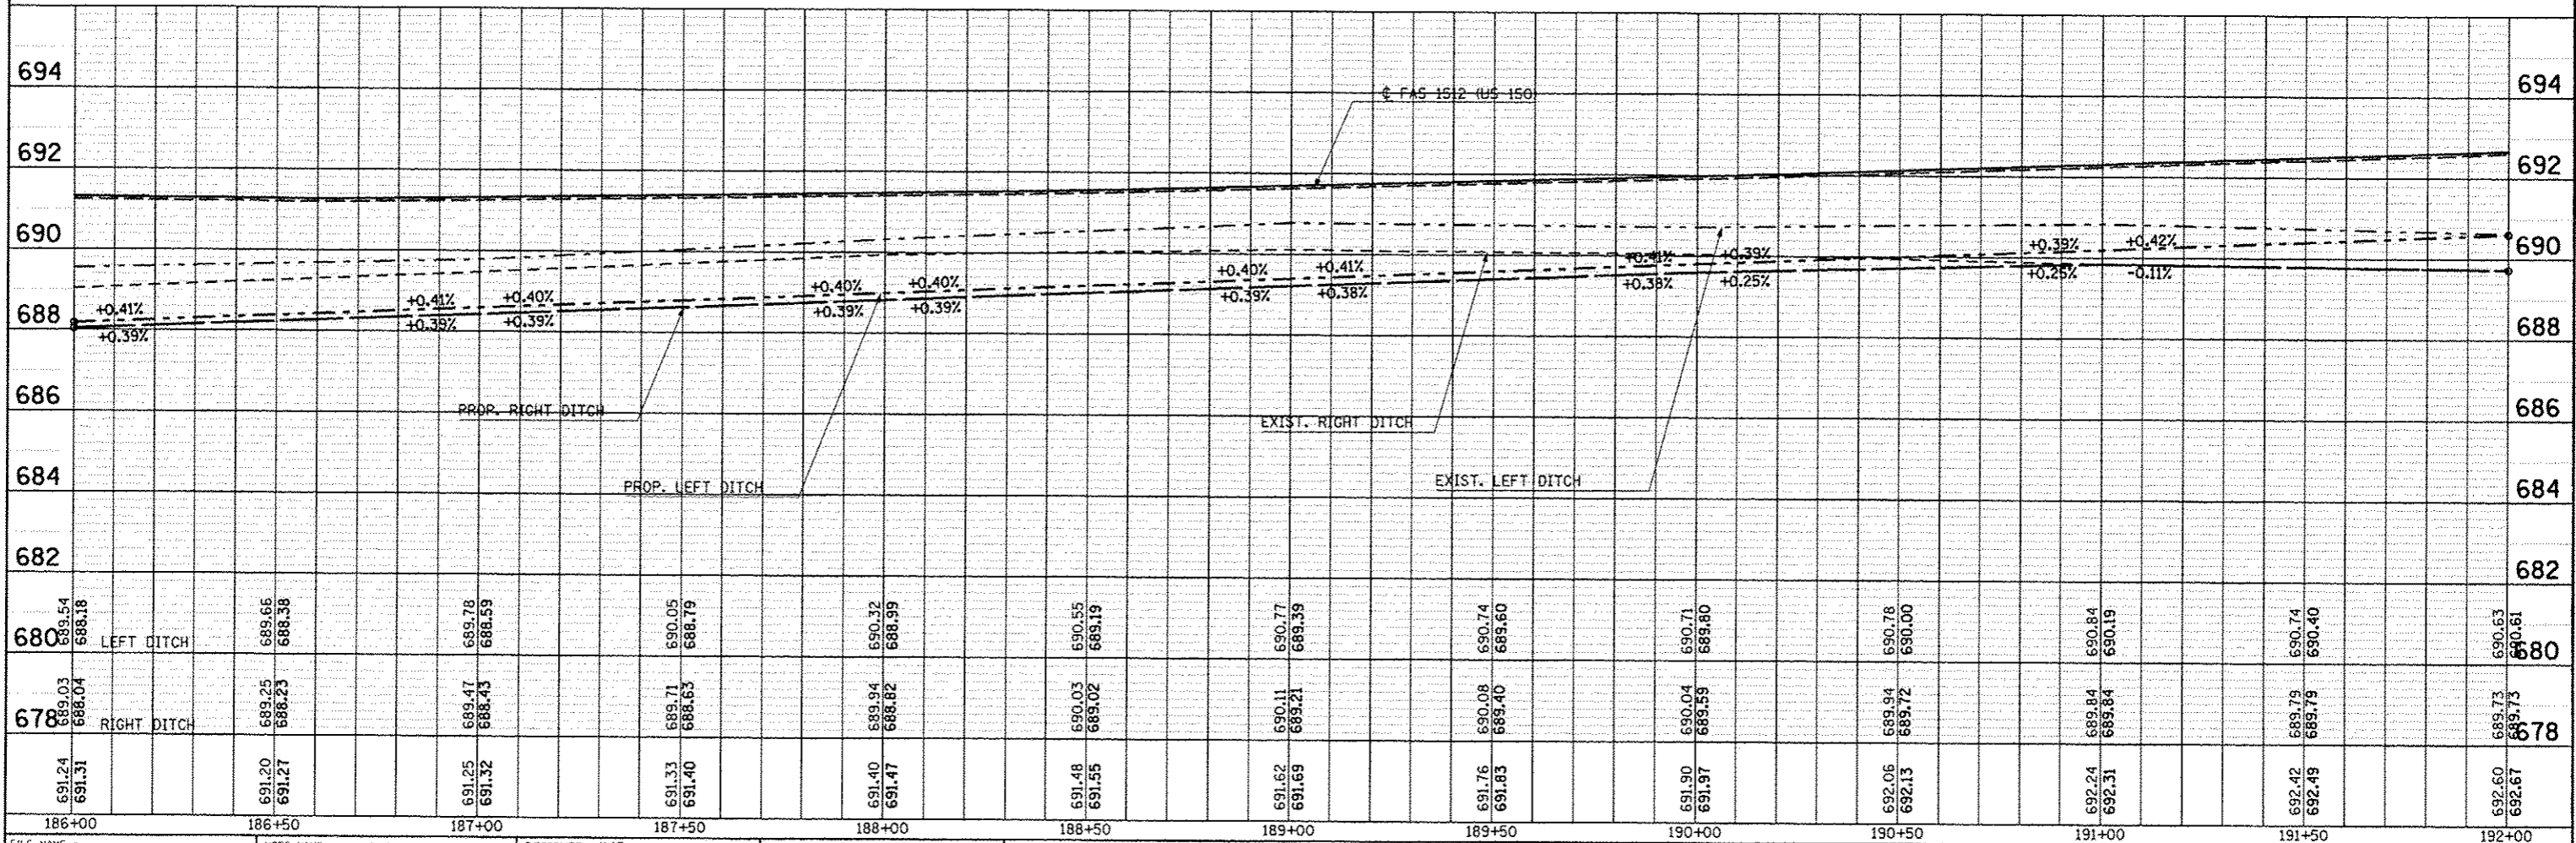

FILE NAME = USER NAME = ceer-lock.j DRAWN JMS CHECKED - DATE 081610	DESIGNED JMS DRAWN JMS CHECKED - DATE 081610	REVISED - REVISED - REVISED - REVISED -	<b>STATE OF ILLINOIS DEPARTMENT OF TRANSPORTATION</b>	<b>US 150 MAINLINE PLAN AND PROFILE SHEET</b>	F.A.U. RTE. SECTION COUNTY TOTAL SHEETS SHEET NO. 12X, 3RS-3 & 2RS-4 Champlain 551 97 F.A.U. 7152 & F.A.S. 1512 CONTRACT NO. 70663 ILLINOIS FED. AID PROJECT
---	---	--	---	---	---

PLAN	DATE
NO. _____	BY _____
NO. _____	DATE _____
NO. _____	DATE _____
NO. _____	DATE _____

PROFILE	DATE
NO. _____	BY _____
NO. _____	DATE _____
NO. _____	DATE _____
NO. _____	DATE _____