



SEC. 8, T. 19 N, R. 10 E.

28-22-08-300-013
 BUSBOOM, DALE H.
 BUSBOOM, LORETTA J.
 AS TRUSTEE
 5730016

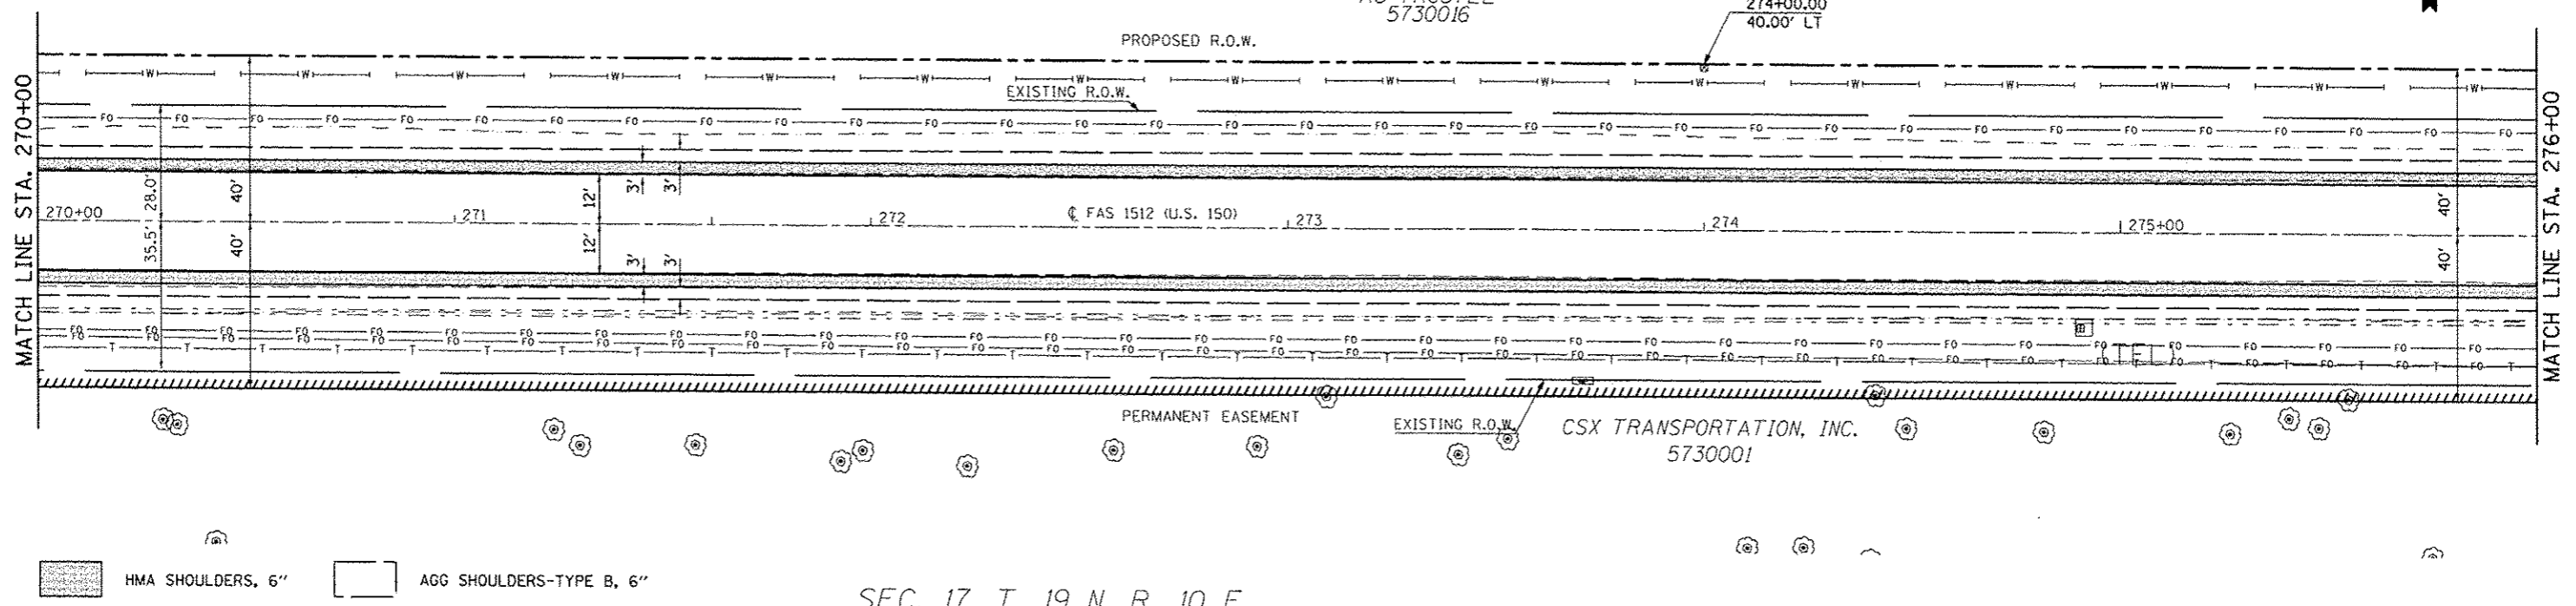

HMA SHOULDERS, 6" AGG SHOULDERS-TYPE B, 6"

SEC. 17, T. 19 N, R. 10 E.

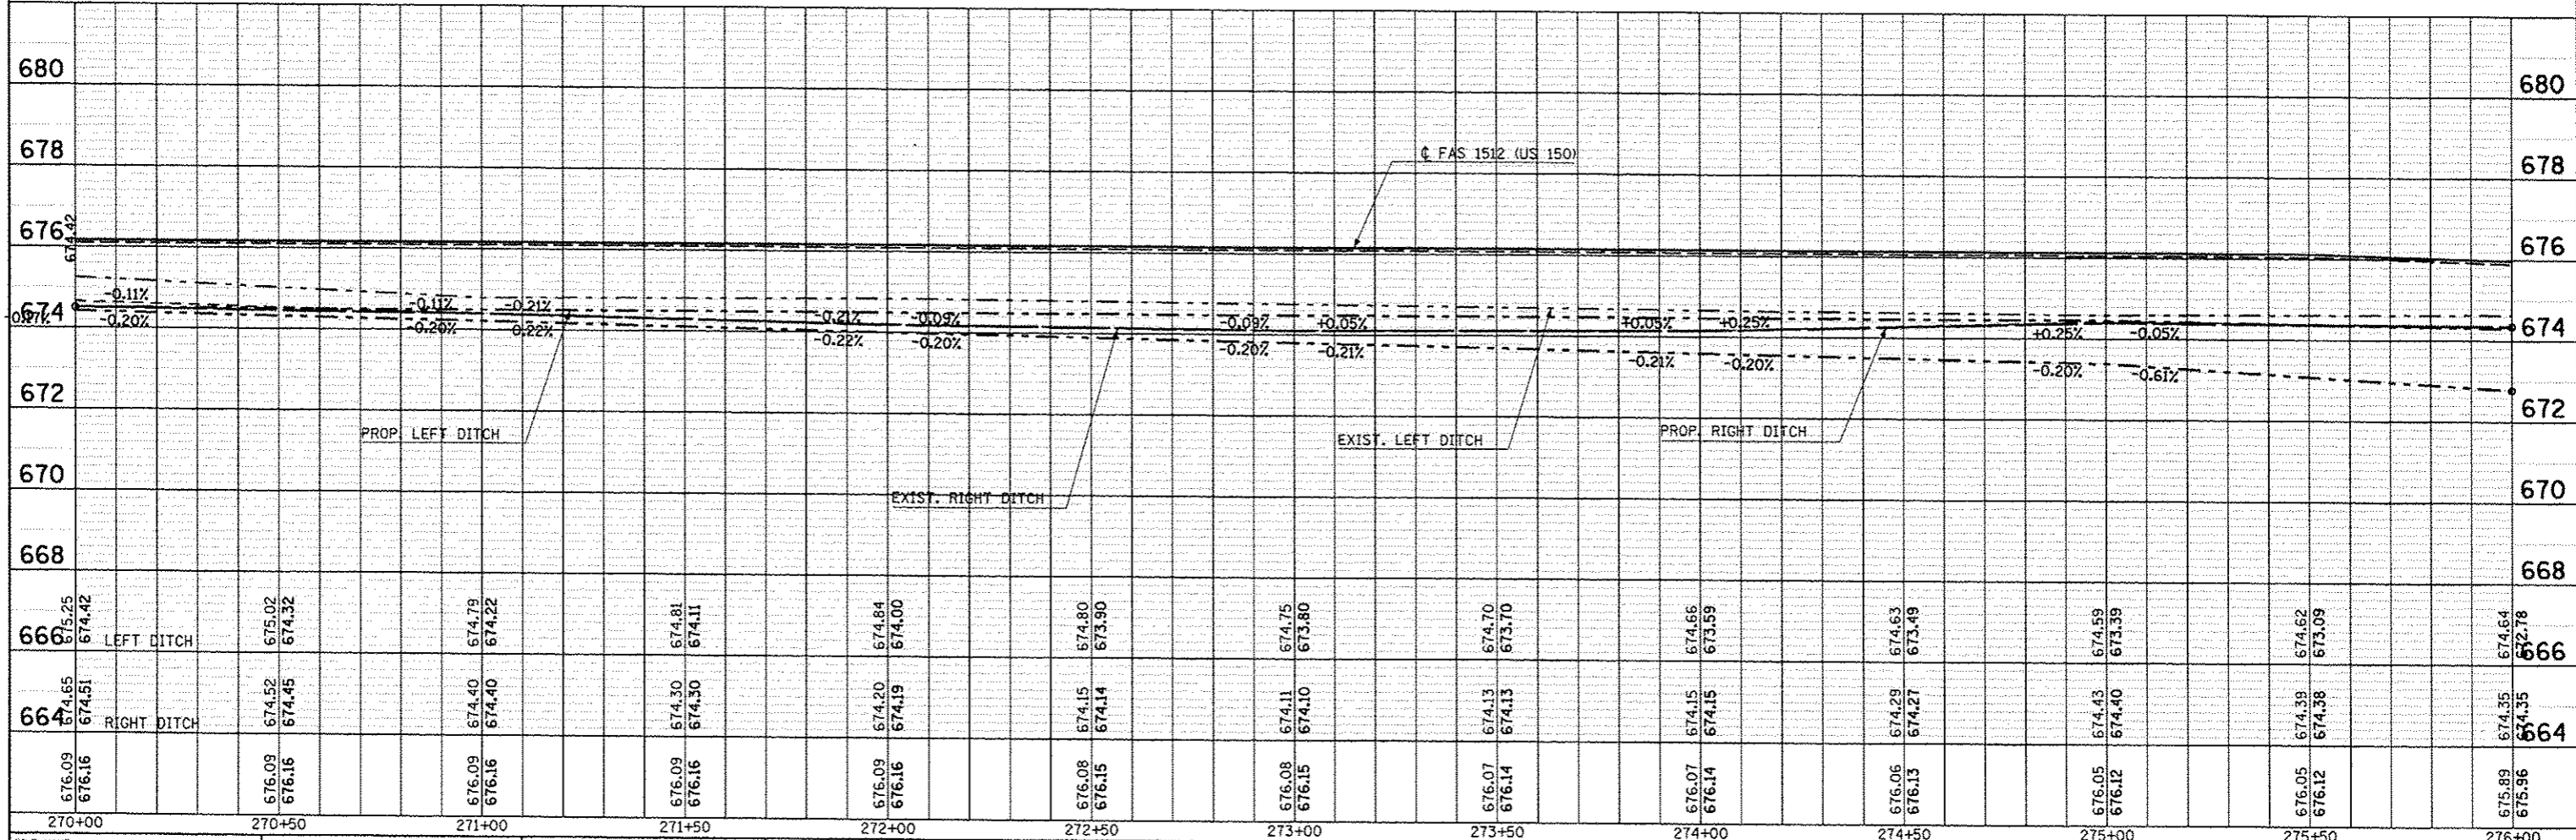

DATE	
BY	
PLAN	
NOTE BOOK NO.	
DATE CHECKED	
FILE NAME	

DATE	
BY	
PROFILE	
NOTE BOOK NO.	
DATE CHECKED	
FILE NAME	

FILE NAME	USER NAME	DESIGNED	REVIS	STATE OF ILLINOIS DEPARTMENT OF TRANSPORTATION	US 150 MAINLINE PLAN AND PROFILE SHEET	F.A.U. RTE. SECTION COUNTY TOTAL SHEETS SHEET NO. (2X,3RS-3 & 2RS-4) Champaign 551 111 F.A.U. 7152 & F.A.S. 1512 CONTRACT NO. 70663 ILLINOIS FED. AID PROJECT
DRAWN	JMS	REVIS				
CHECKED		REVIS				
DATE	081610	REVIS				
SCALE: 1" = 20'		SHEET NO. 30 OF 54 SHEETS		STA. 270+00.00 TO STA. 276+00.00		