



SEC. 8, T. 19 N, R. 10 E.

28-22-08-400-003
HERSHBERGER, JAMES
HERSHBERGER, MAX L.
AS TRUSTEE
5730017

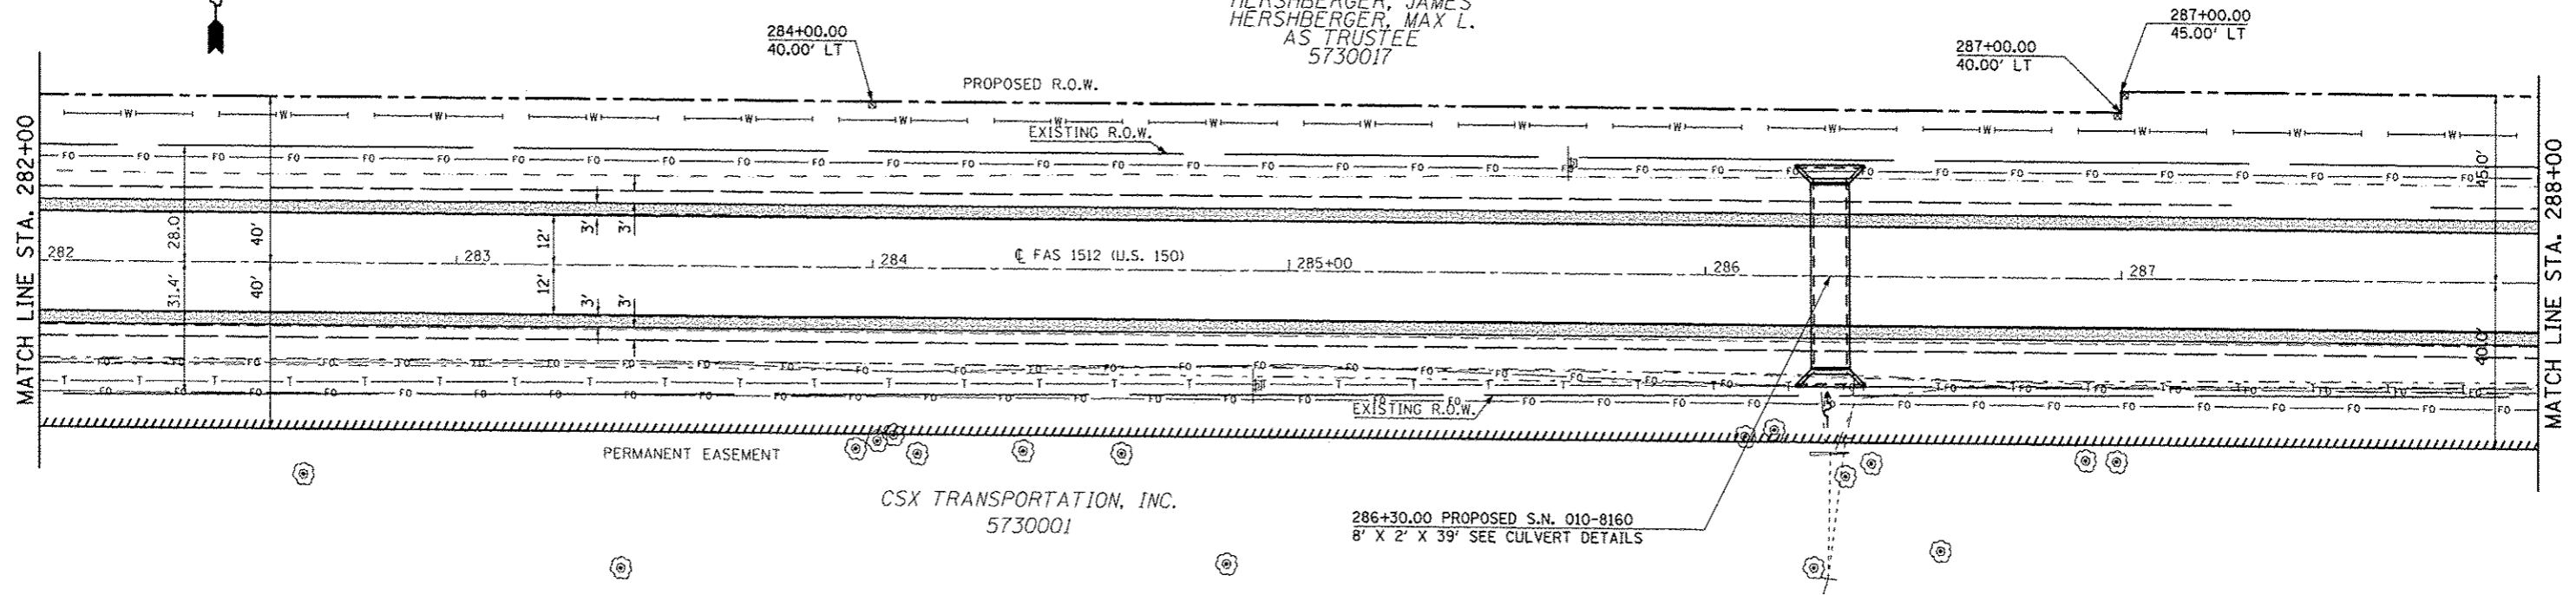

AGGREGATE SURFACE COURSE, TYPE B
 HMA SHOULDERS, 8"
 AGG SHOULDERS-TYPE B, 6"

SEC. 17, T. 19 N, R. 10 E.

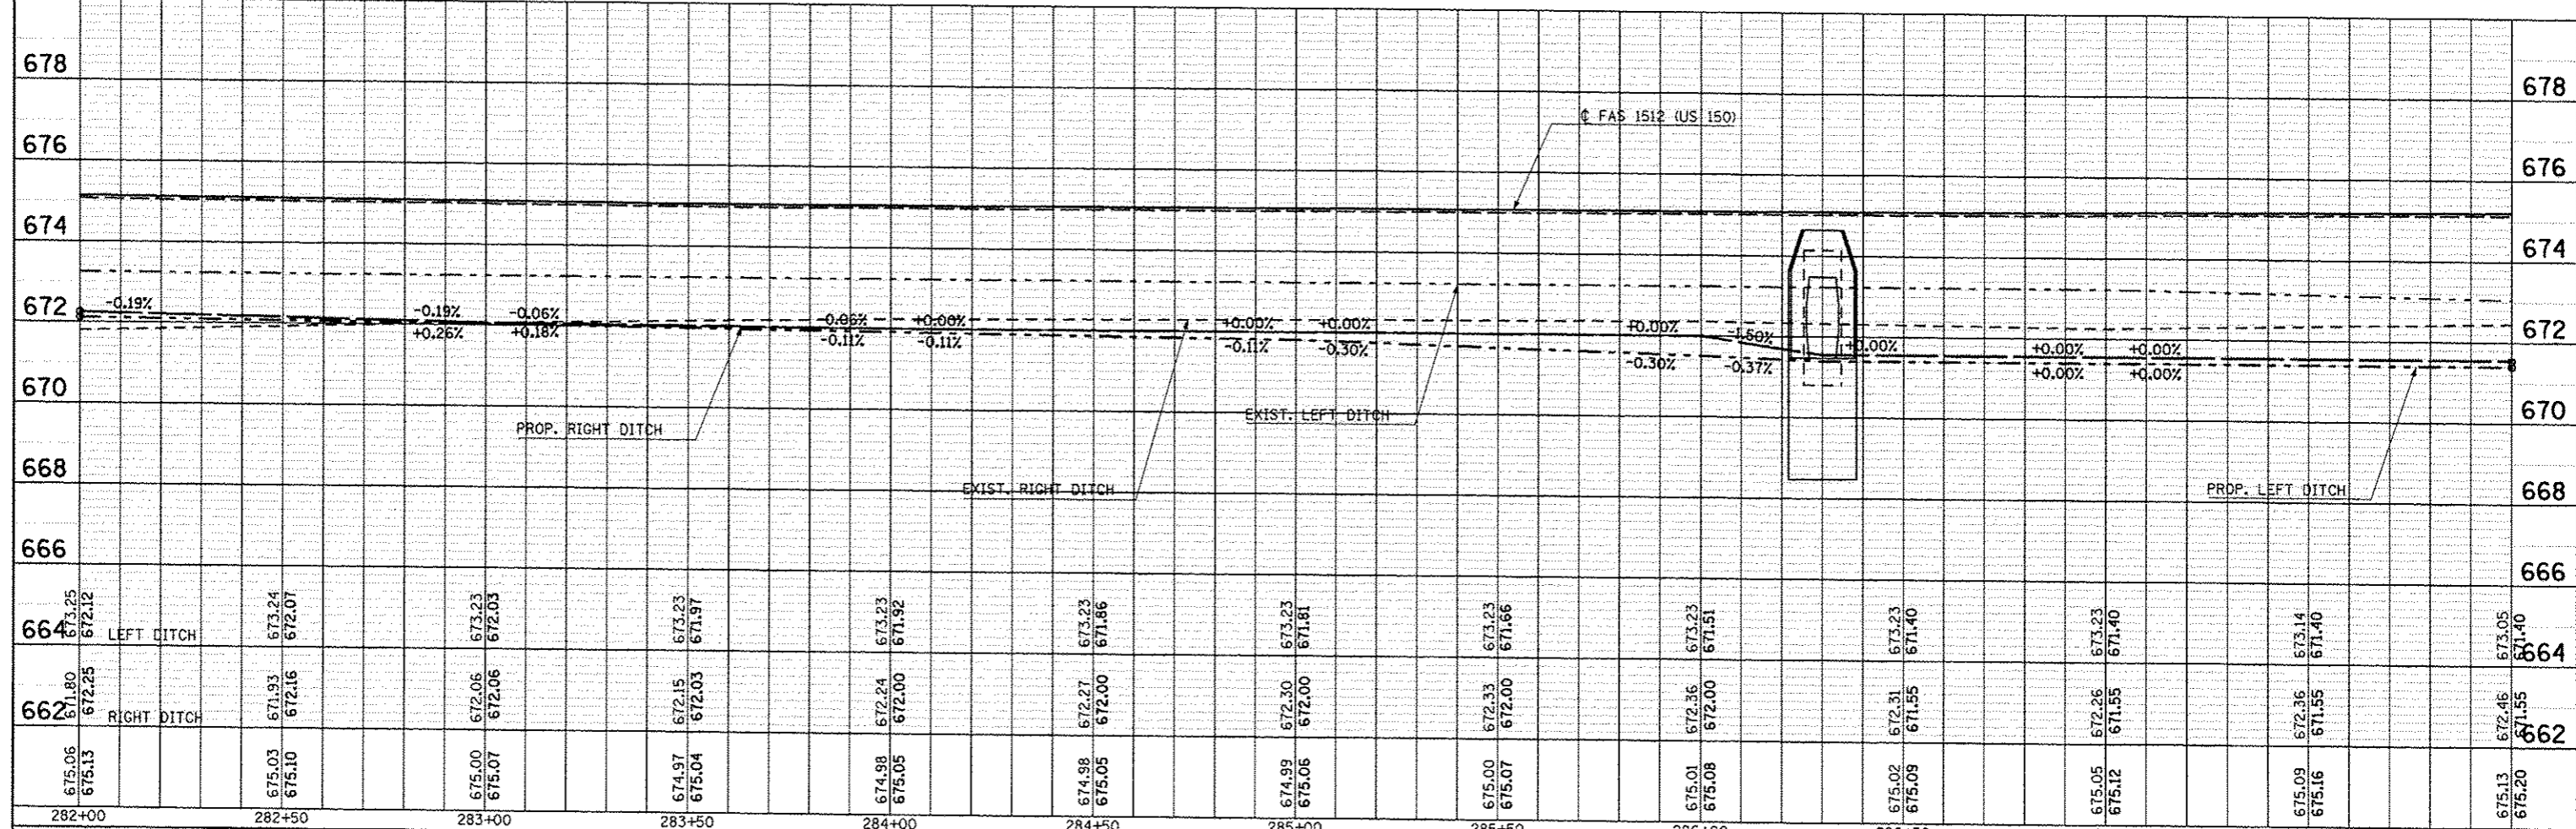

| | | | |
|---|----------------------------|--------------|-----------|
| FILE NAME = | USER NAME = cae-lockjd | DESIGNED JMS | REVISED - |
| ca:\pwwork\pudat\cae-lockjd\08120316\0578 | 663-sht-plnpr-f.dgn | DRAWN JMS | REVISED - |
| | PLOT SCALE = 48,0000 / in. | CHECKED - | REVISED - |
| | PLOT DATE = 10/16/2013 | DATE 081610 | REVISED - |

STATE OF ILLINOIS
DEPARTMENT OF TRANSPORTATION

US 150 MAINLINE
PLAN AND PROFILE SHEET

SCALE: 1" = 20' SHEET NO. 32 OF 54 SHEETS STA. 282+00.00 TO STA. 288+00.00

| | | | | |
|-------------|---------------------------|-----------|--------------------|-----------|
| F.A.U. RTE. | SECTION | COUNTY | TOTAL SHEETS | SHEET NO. |
| | (2X,3RS-3 & 2RS-4 | Champaign | 551 | 113 |
| | F.A.U. 7152 & F.A.S. 1512 | | CONTRACT NO. 70663 | |

| | |
|-----------------------------|------|
| PLAN | DATE |
| REVISED | |
| PLOTTED | |
| GRADES CHECKED | |
| STRUCTURE NOTATIONS CHECKED | |
| NOTE BOOK NO. | |
| FILE NAME | |

| | |
|-----------------------------|------|
| PROFILE | DATE |
| REVISED | |
| PLOTTED | |
| GRADES CHECKED | |
| STRUCTURE NOTATIONS CHECKED | |
| NOTE BOOK NO. | |
| FILE NAME | |