
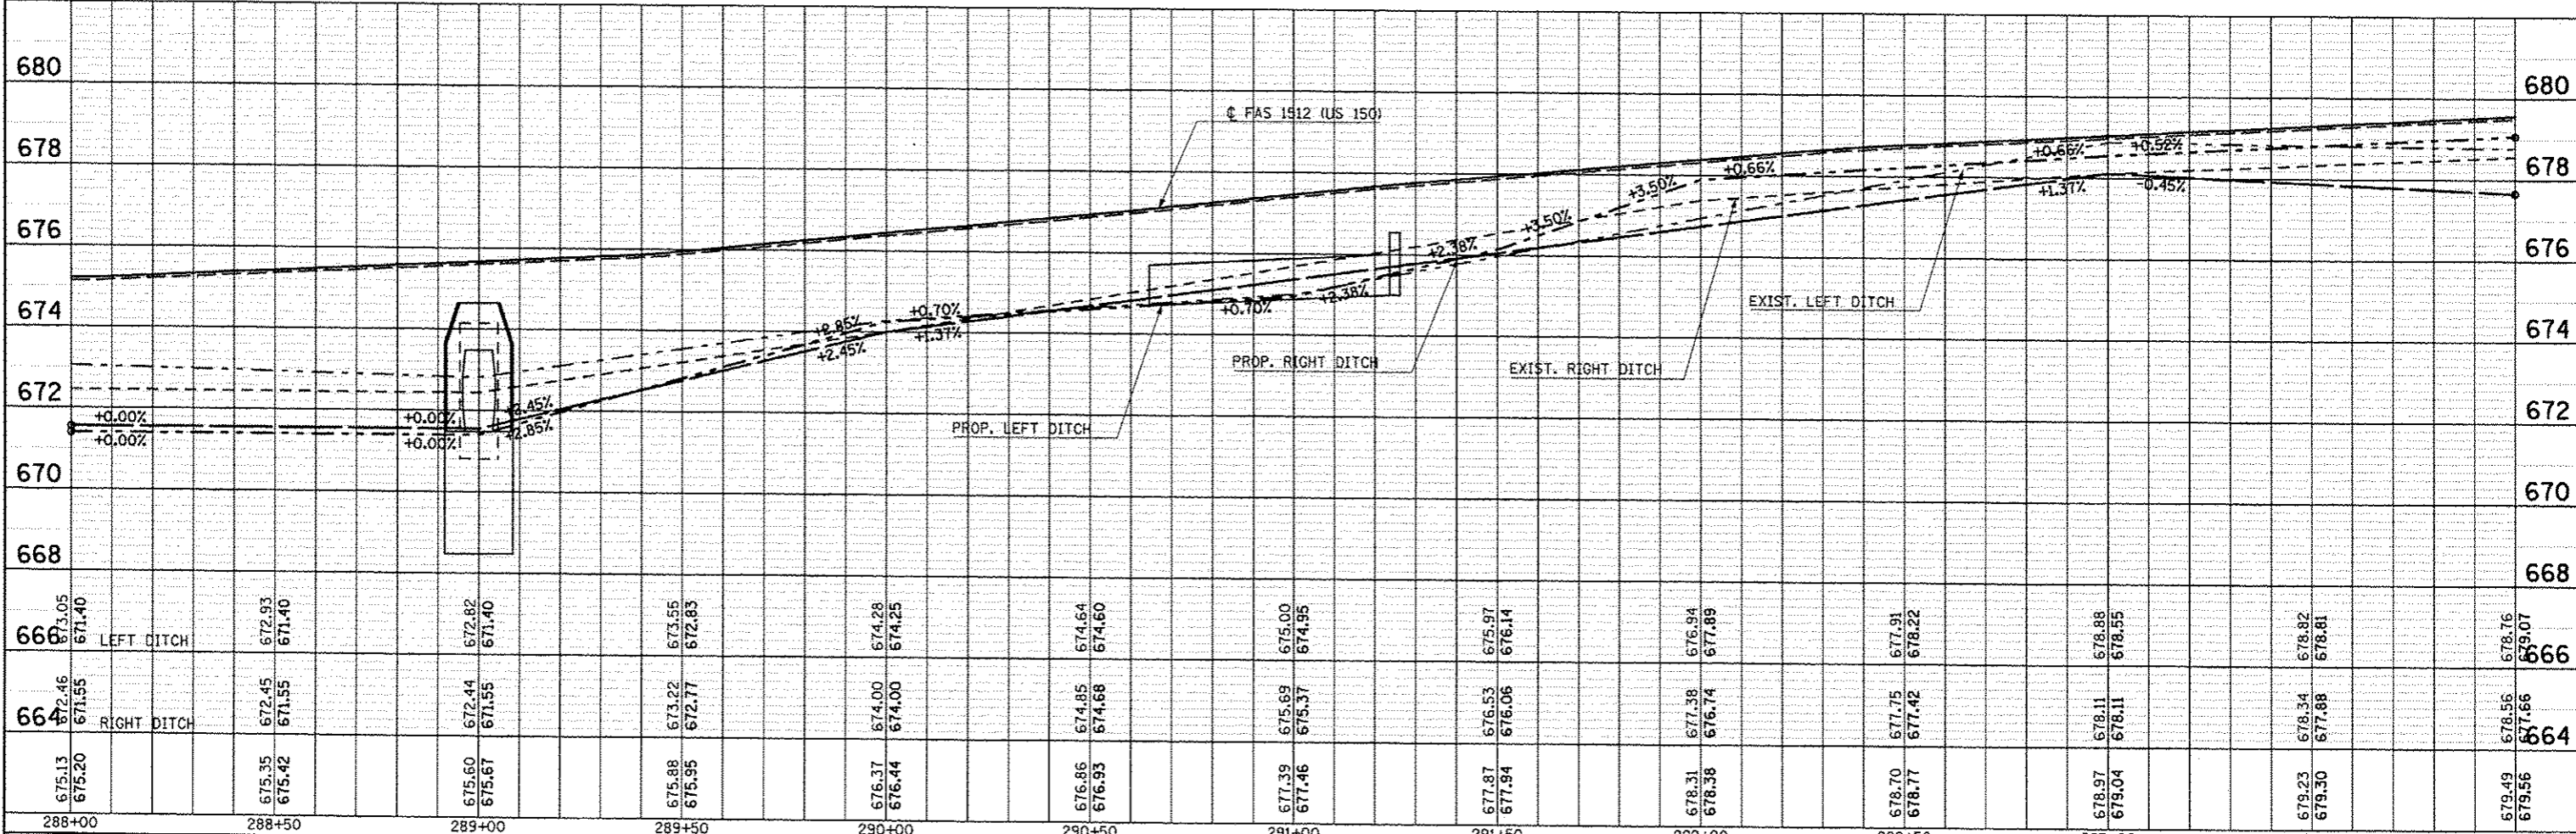


DATE	
BT	
PROJECT NO.	
PLANNING	
DESIGN	
CONSTRUCTION	
AS-BUILT	

DATE	
BT	
PROJECT NO.	
PLANNING	
DESIGN	
CONSTRUCTION	
AS-BUILT	

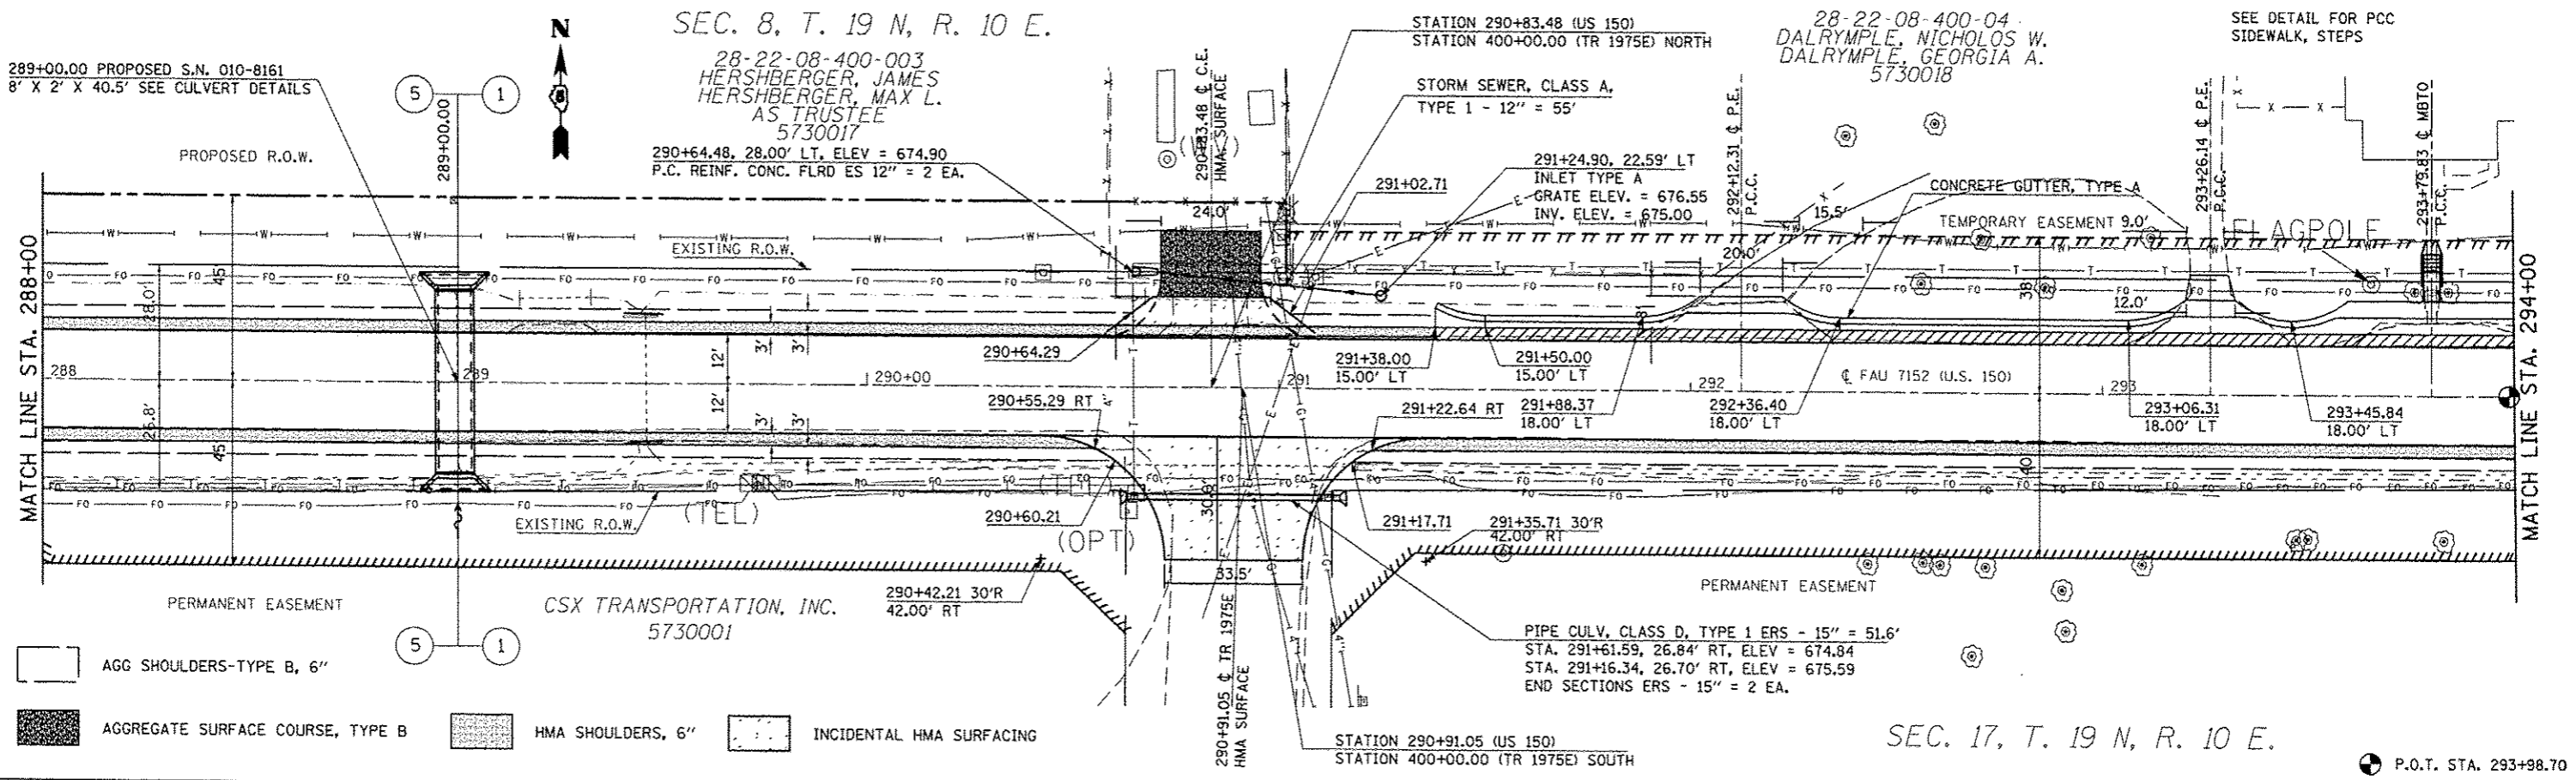

FILE NAME: c:\pwworkspace\dotlock\dotlock\d0120316\dot574663-shs-plnpr.f.dgn	USER NAME: ceo-lock	DESIGNED: JMS	REVISED: -	STATE OF ILLINOIS DEPARTMENT OF TRANSPORTATION	US 150 MAINLINE PLAN AND PROFILE SHEET	F.A.U. RTE.	SECTION	COUNTY	TOTAL SHEETS	SHEET NO.
PLT SCALE: 48.0000' / 1"	CHECKED: -	REVISOR: -	F.A.U. 7152 & F.A.S. 1512			(2X,3RS-3 & 2RS-4	Champaign	551	114	
PLT DATE: 10/18/2013	DATE: 081610	REVISOR: -	CONTRACT NO. 70663							
SCALE: 1" = 20'						SHEET NO. 33 OF 54 SHEETS	STA. 288+00.00 TO STA. 294+00.00		ILLINOIS FED. AID PROJECT	