

SEC. 9, T. 19 N, R. 10 E.




28-22-09-300-001
SHEPARD, NANCY ANNE
AS SUCCESSOR TRUSTEE
5730019

333+44.00 PROPOSED S.N. 010-8164
12' X 2' X 41' SEE CULVERT DETAILS

28-22-09-400-05
BARCUSS, ROBERT CHARLES
AS TRUSTEE
5730020

PROPOSED R.O.W.

335+00.00
45.00' LT

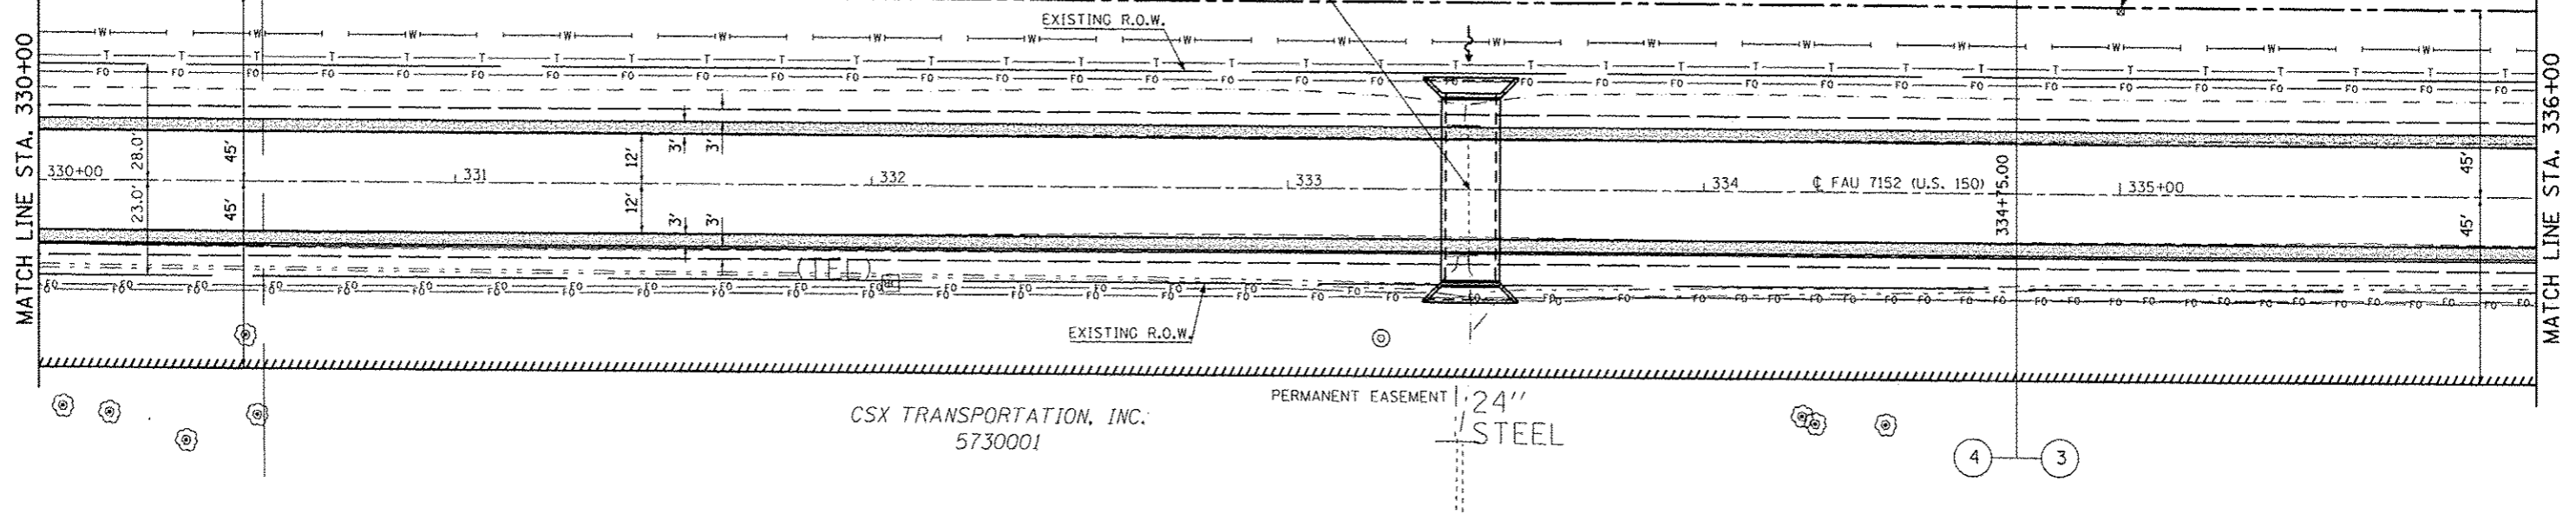


HMA SHOULDERS, 6" AGG SHOULDERS-TYPE B, 6"

SEC. 16, T. 19 N, R. 10 E.

PLAN	DATE
DATE	
BY	
REVISIONS	
NO.	
DESCRIPTION	
DATE	
BY	

PROFILE	DATE
DATE	
BY	
REVISIONS	
NO.	
DESCRIPTION	
DATE	
BY	

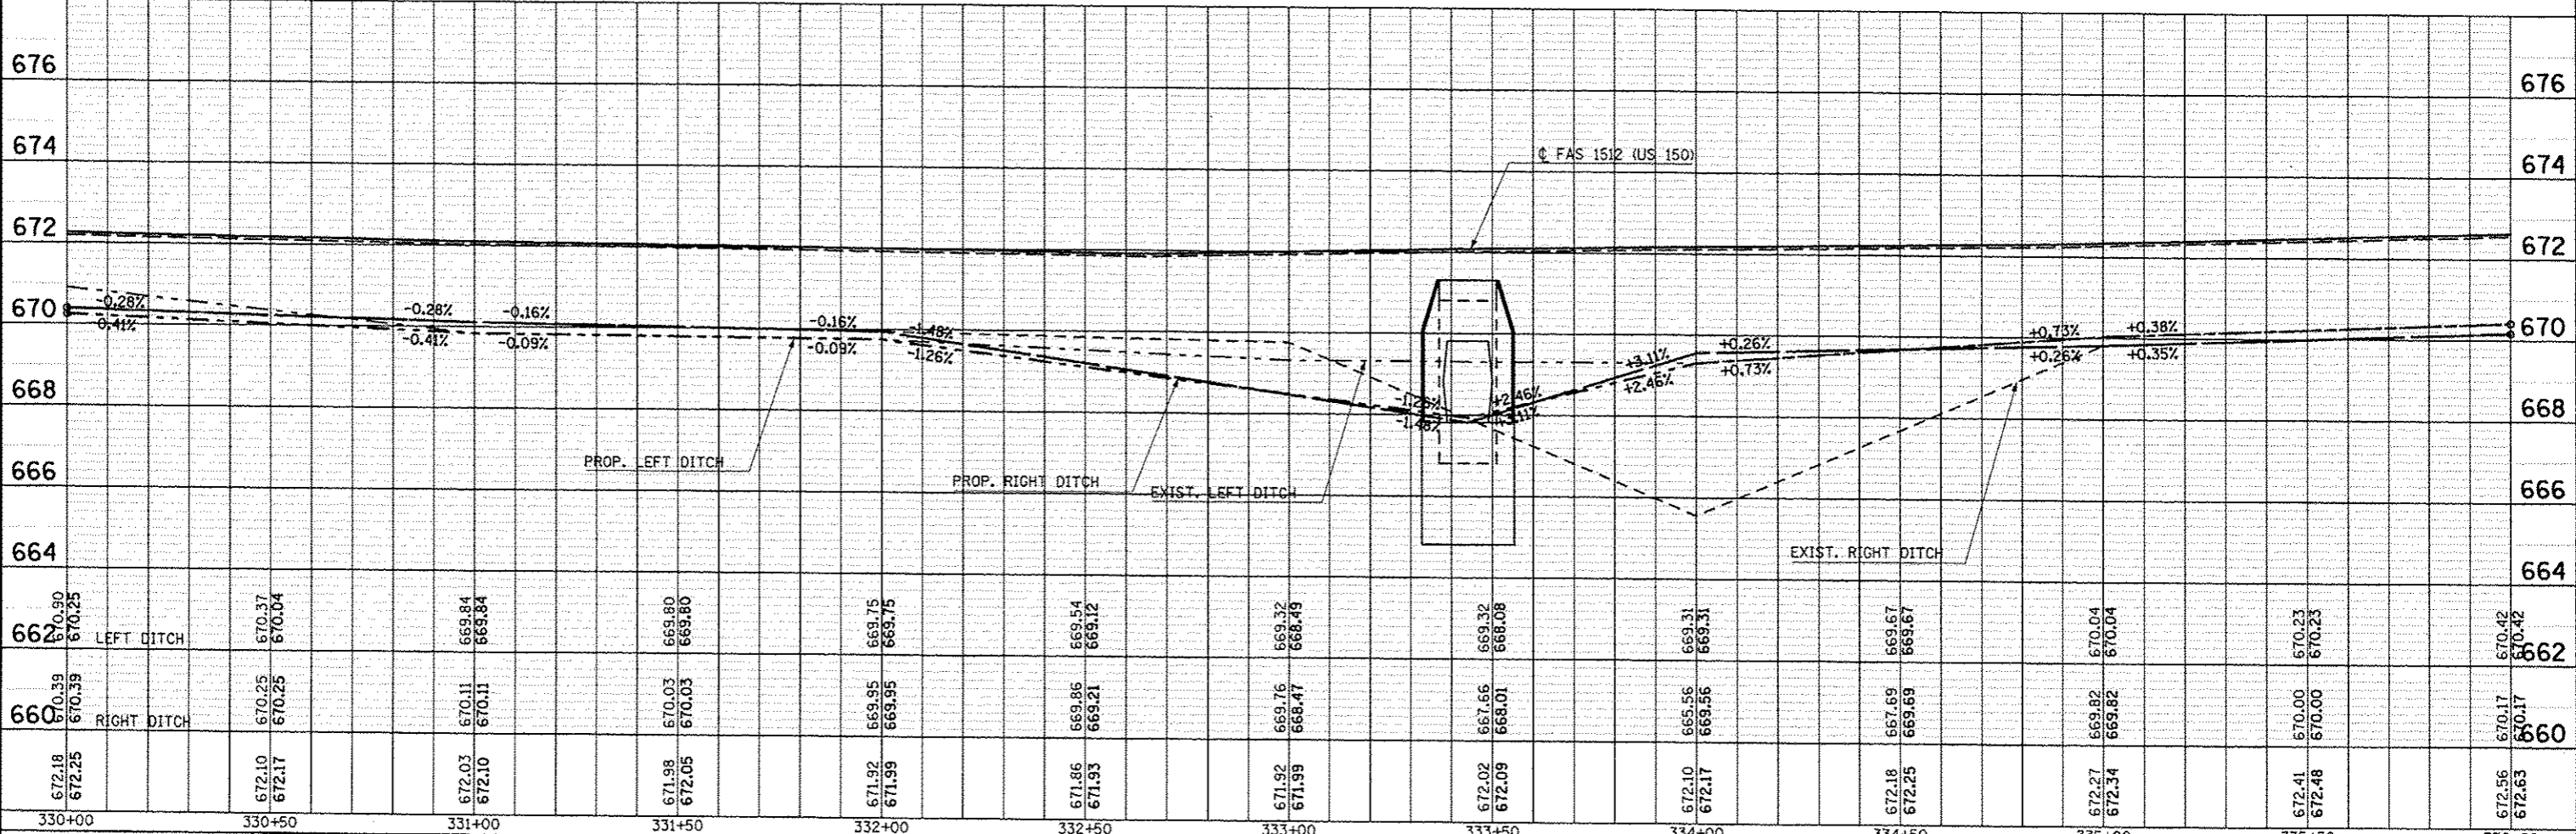

FILE NAME =	USER NAME = ceer-lock_jd	DESIGNED JMS	REVISED -	<p align="center">STATE OF ILLINOIS DEPARTMENT OF TRANSPORTATION</p> <p align="center">US 150 MAINLINE PLAN AND PROFILE SHEET</p> <p>SCALE: 1" = 20' SHEET NO. 40 OF 54 SHEETS STA. 330+00.00 TO STA. 336+00.00</p>	F.A.U. RTE.	SECTION	COUNTY	TOTAL SHEETS	SHEET NO.
c:\pwwork\p\dot\ceer-lock_jd\08120316\057	663-shc-plnprf.dgn	DRAWN JMS	REVISED -		• (2X,3)RS-3 & 2RS-4	Champaign	551	121	
	PLOT SCALE = 40.0000 1/4 in.	CHECKED -	REVISED -		• F.A.U. 7152 & F.A.S. 1512			CONTRACT NO. 70663	
	PLOT DATE = 10/10/2013	DATE 081610	REVISED -		ILLINOIS FED. AID PROJECT				