


SEC. 10, T. 19 N, R. 10 E.


PLAN	DATE
SCHEMATIC	
NOTES	
NO.	

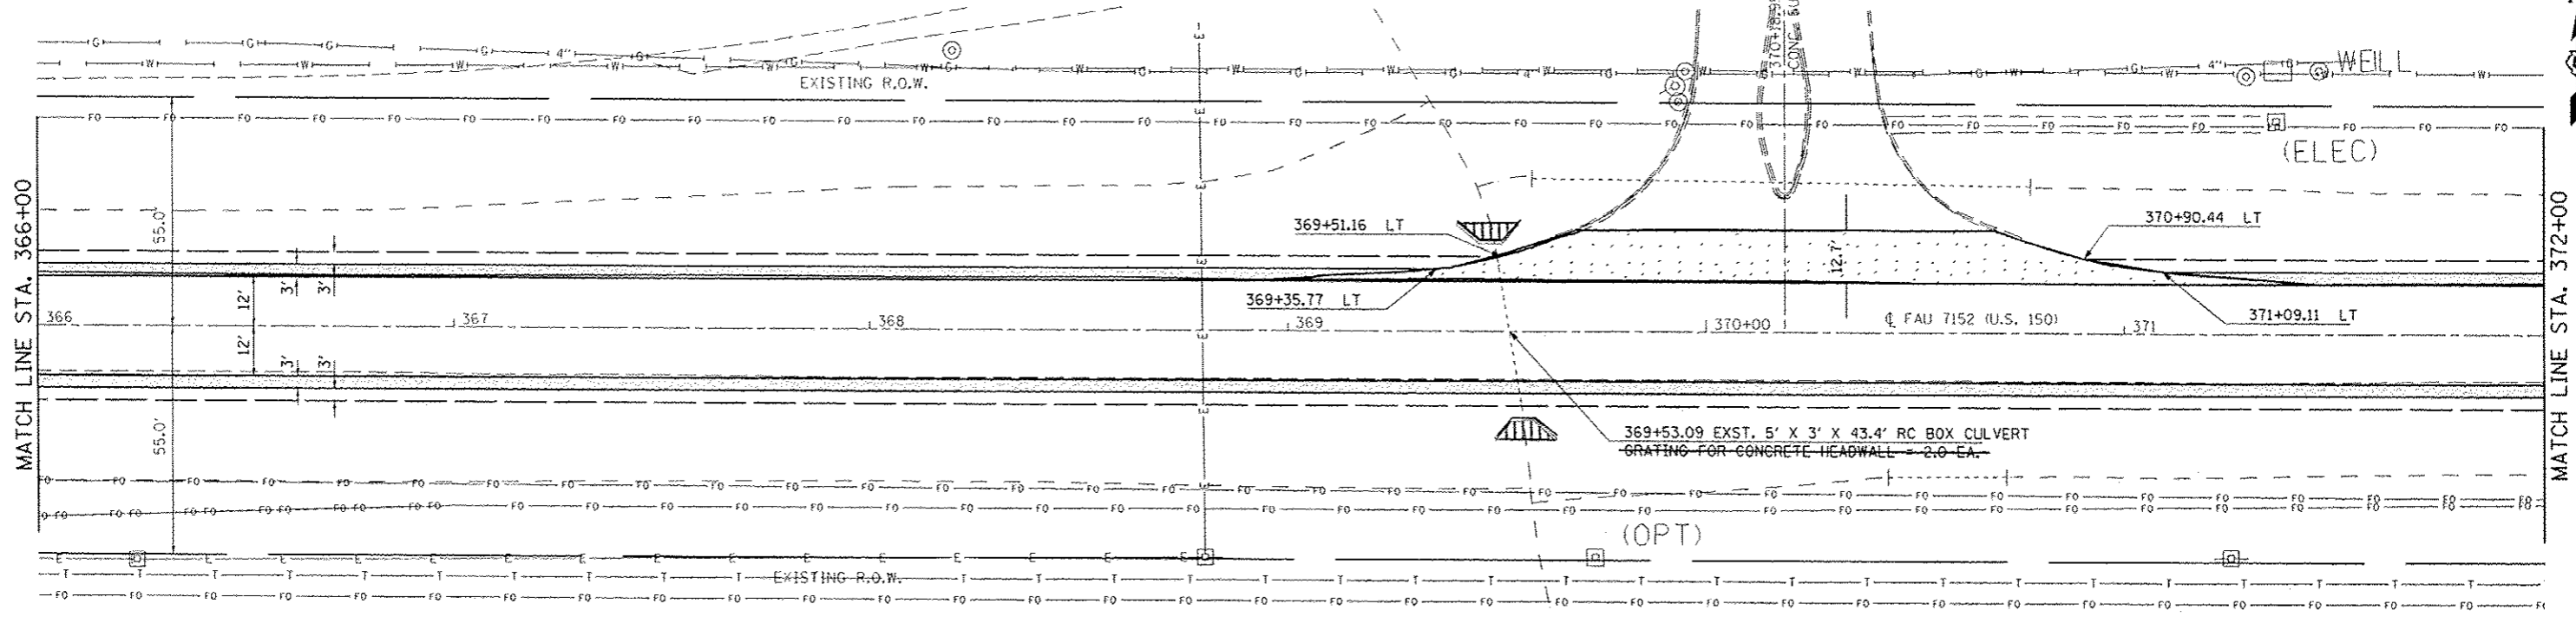

HMA SHOULDERS, 6"
 INCIDENTAL HMA SURFACING
 AGG SHOULDERS-TYPE B, 6"
 SEE DETAIL FOR HMA SURF REM, SPL
 SEE DETAIL FOR GRATING FOR CONCRETE HEADWALL

SEC. 15, T. 19 N, R. 10 E.

PROFILE	DATE
SCHEMATIC	
NOTES	
NO.	

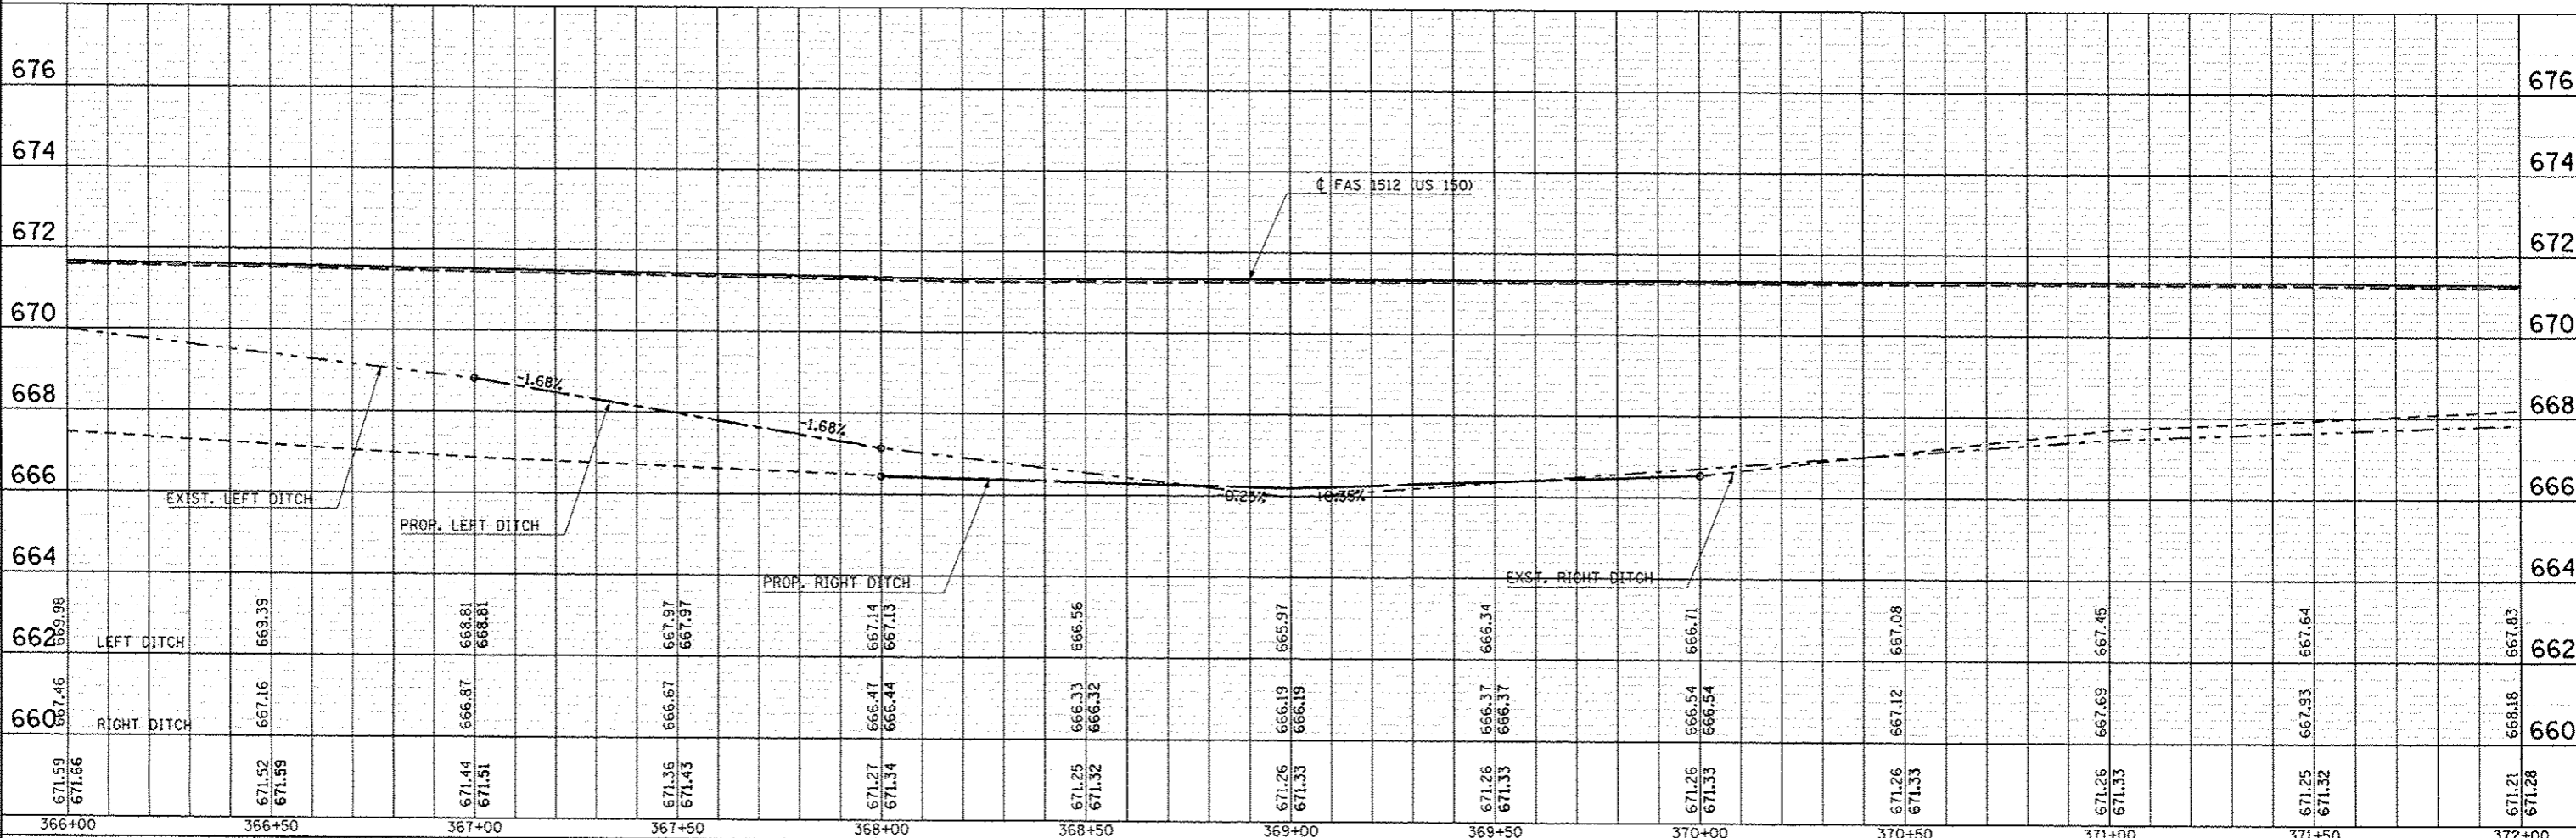

FILE NAME: c:\pwwork\pudat\ceer-lock\j\d120316-05	USER NAME: ceer-lock.j	DESIGNED: JMS	REVISIONS:	STATE OF ILLINOIS DEPARTMENT OF TRANSPORTATION	US 150 MAINLINE PLAN AND PROFILE SHEET	F.A.U. RTE.	SECTION	COUNTY	TOTAL SHEETS	SHEET NO.	
		DRAWN: JMS	REVISIONS:			1512	2X,3RS-3 & 2RS-4	Champaign	551	127	
		CHECKED:	REVISIONS:			* F.A.U. 7152 & F.A.S. 1512 CONTRACT NO. T0663					
		DATE: 081610	REVISIONS:			ILLINOIS FED. AID PROJECT					