


SEC. 10, T. 19 N, R. 10 E.




PLAN	DATE
DESIGNED	
DRAWN	
CHECKED	
DATE	

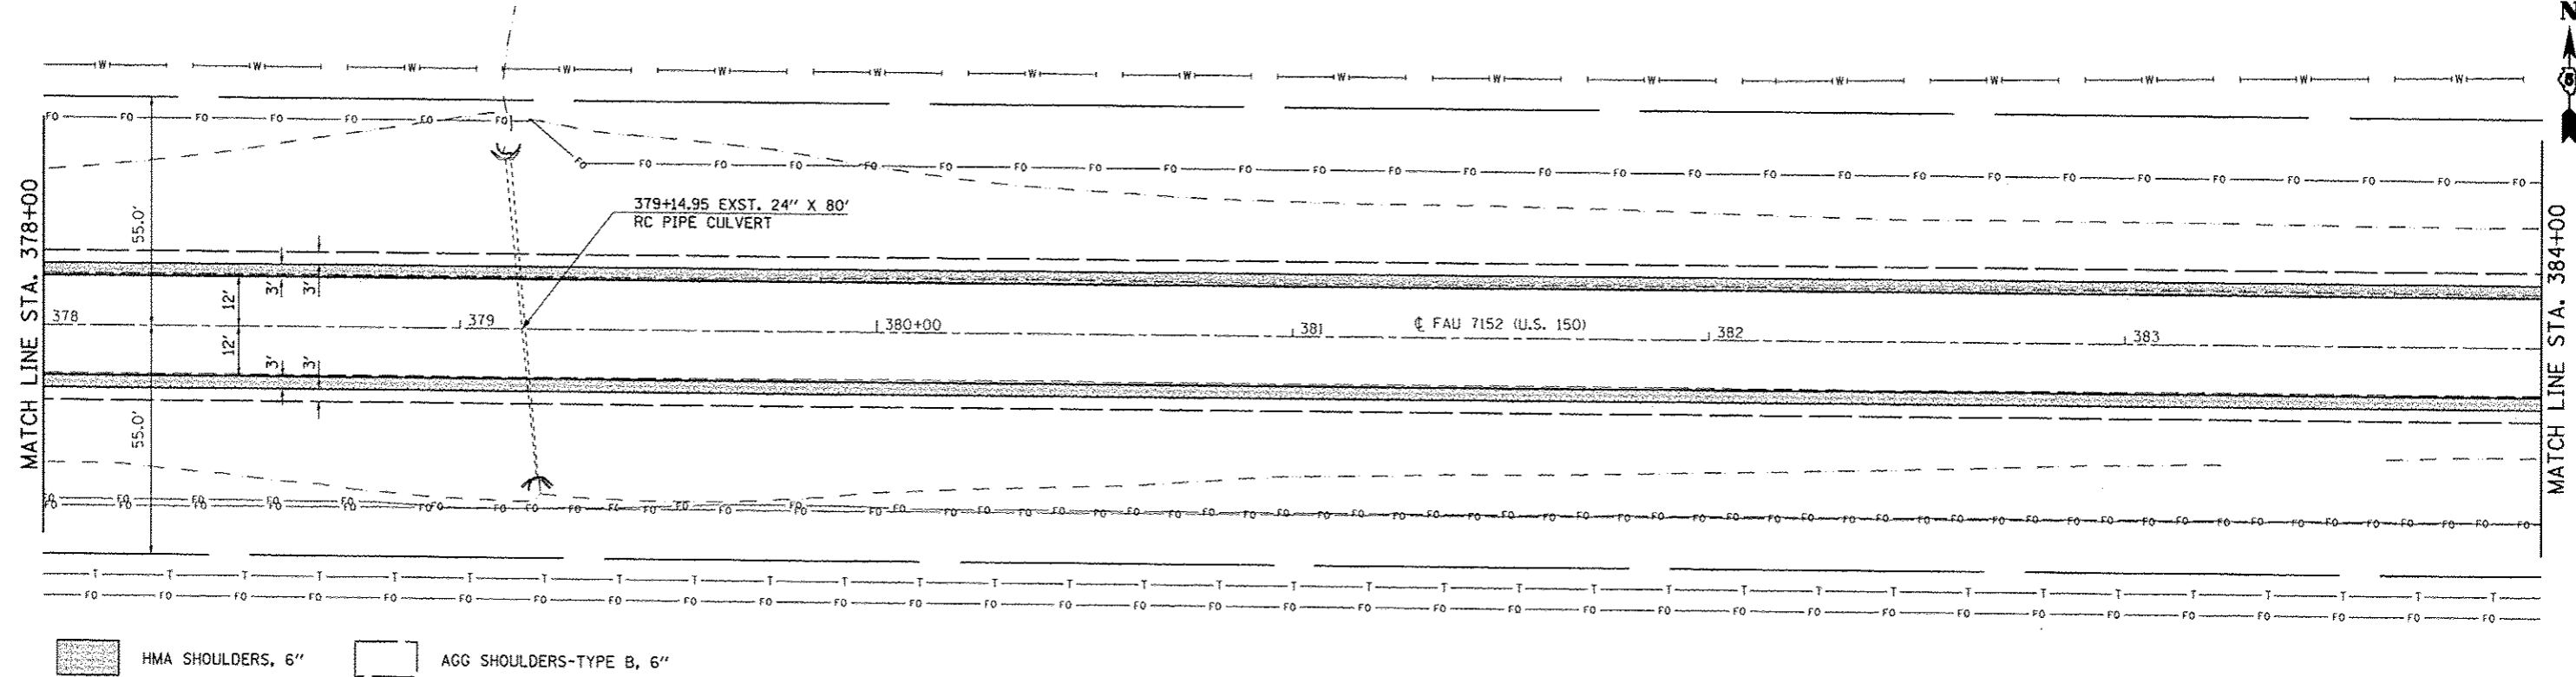

HMA SHOULDERS, 6" AGG SHOULDERS-TYPE B, 6"

SEC. 15, T. 19 N, R. 10 E.

PROFILE	DATE
DESIGNED	
DRAWN	
CHECKED	
DATE	

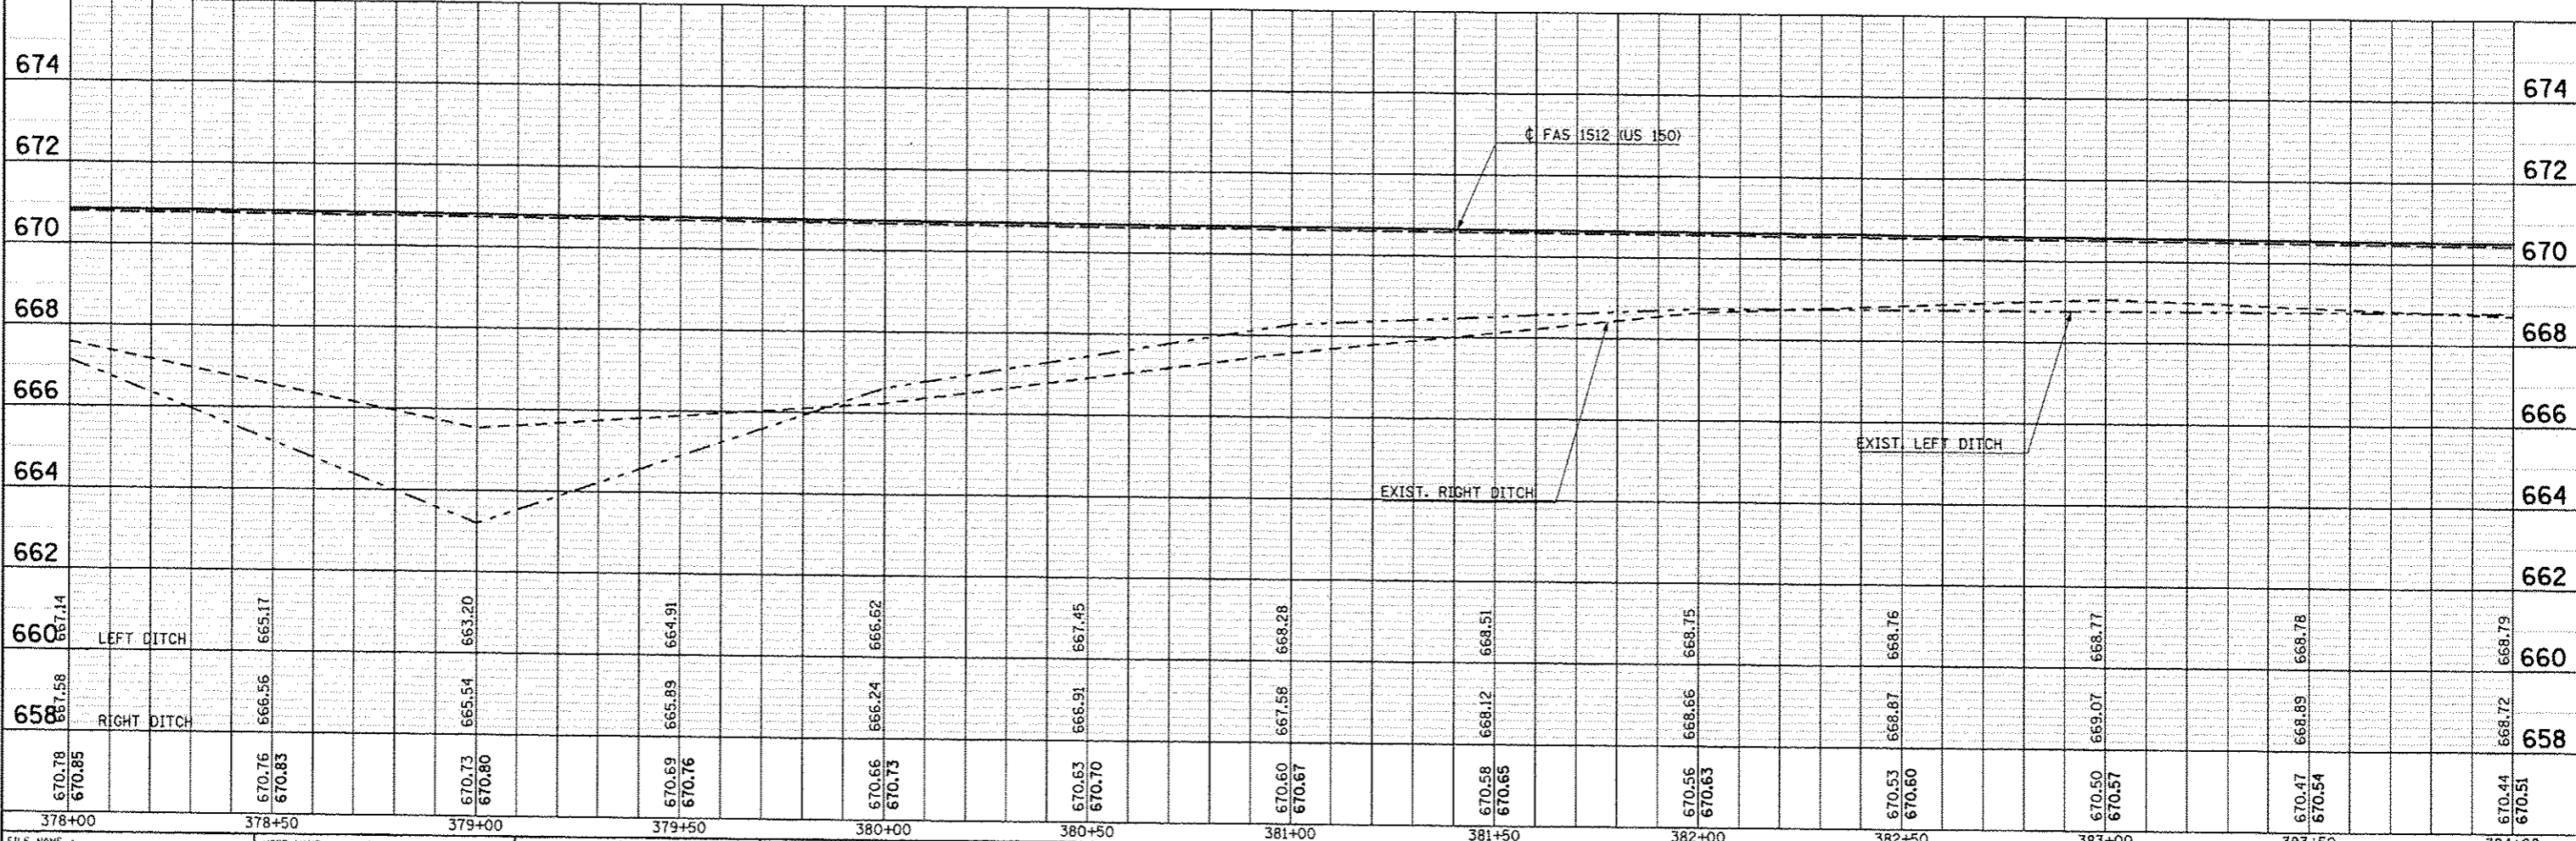

FILE NAME: c:\pwwork\pjd\cncr\lock_jd\20120316\057663-shv.plnprf.dgn	USER NAME: cncr\lock_jd	DESIGNED: JMS	REVISED: -	STATE OF ILLINOIS DEPARTMENT OF TRANSPORTATION	US 150 MAINLINE PLAN AND PROFILE SHEET	SCALE: 1" = 20' SHEET NO. 48 OF 54 SHEETS STA. 378+00.00 TO STA. 384+00.00	F.A.U. RTE.	SECTION	COUNTY	TOTAL SHEETS	SHEET NO.
PLOT SCALE: 48,00000 / in.	CHECKED: -	REVISED: -	F.A.U. 7152 & F.A.S. 1512				(2X,3)RS-3 & 2RS-4	Champaign	551	129	
PLOT DATE: 10/16/2013	DATE: 081610	REVISED: -	CONTRACT NO. 70663								
ILLINOIS FED. AID PROJECT											