



SEC. 10, T. 19 N, R. 10 E.

 


PLAN	SURVEYED	BY	DATE
	PLOTTED		
	GRADES CHECKED		
	BY		
	NO. OF WAYS CHECKED		
	NO.		
	CADD FILE NAME		

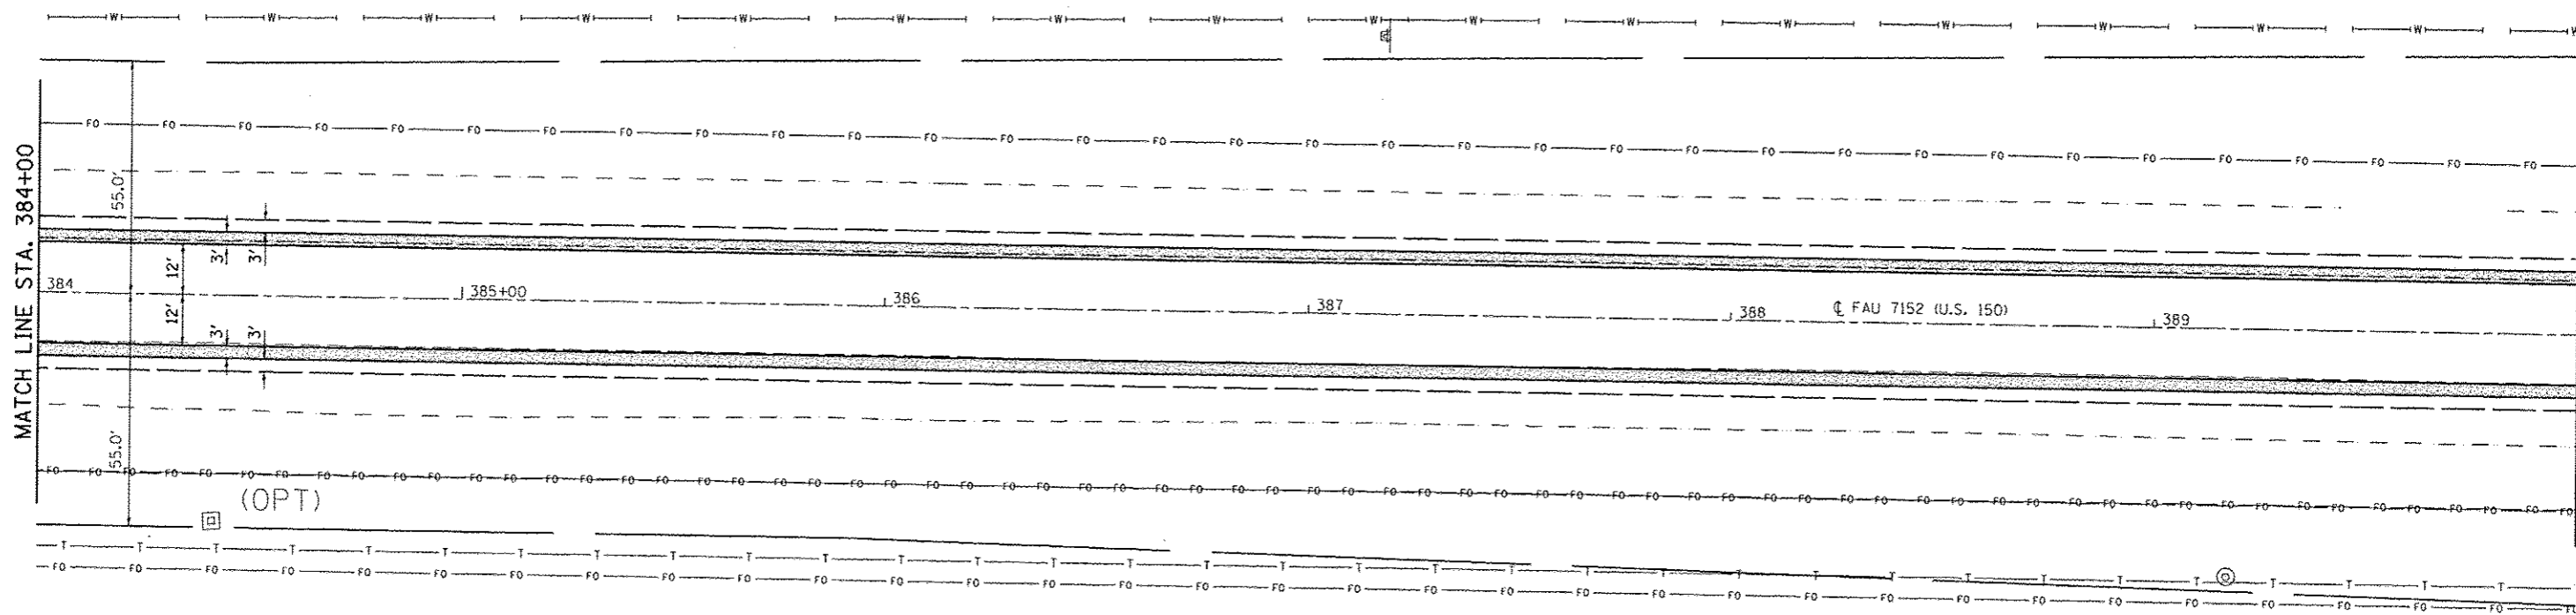

SEC. 15, T. 19 N, R. 10 E.

PROFILE	DESIGNED	BY	DATE
	PLOTTED		
	GRADES CHECKED		
	BY		
	NO. OF WAYS CHECKED		
	NO.		
	CADD FILE NAME		

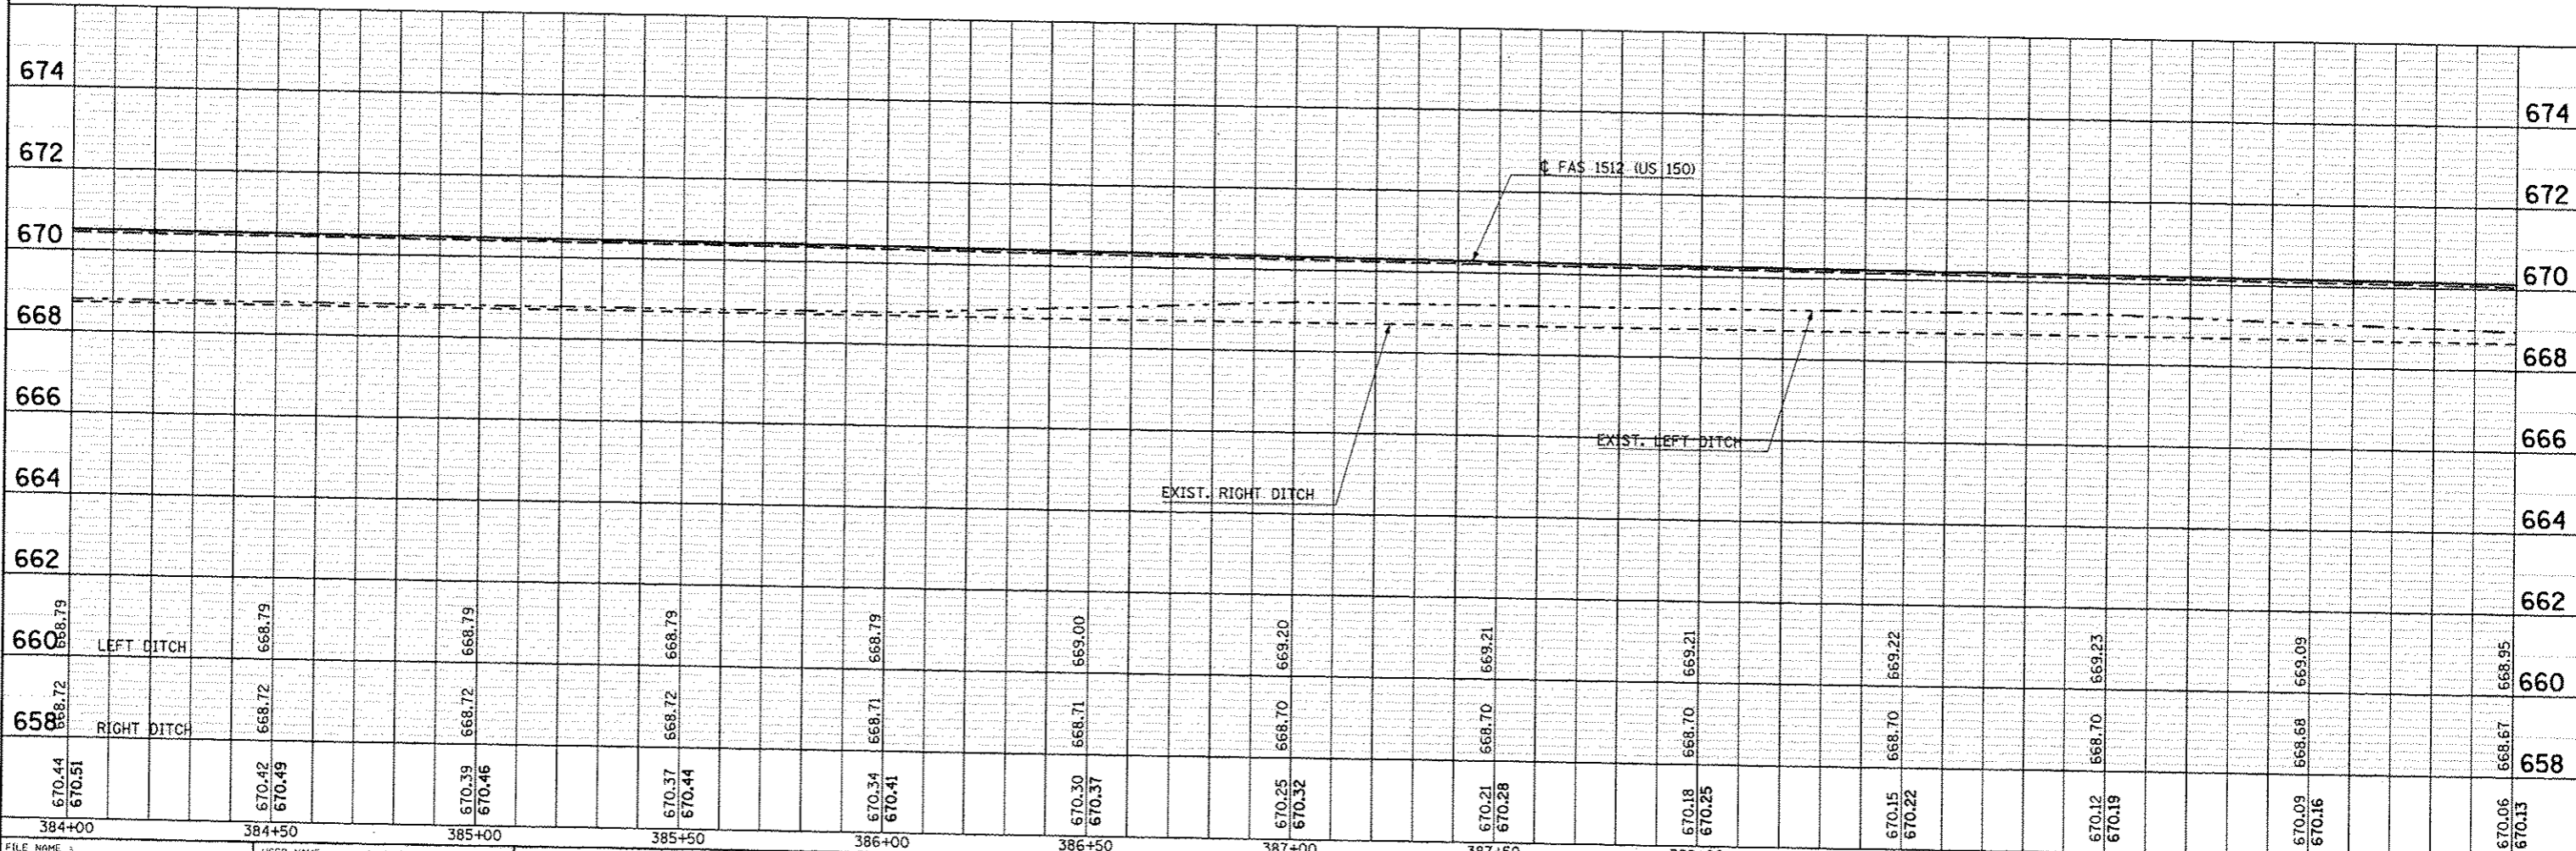

FILE NAME: c:\pwork\pndot\conlockj\d08128316\057	USER NAME: conlockj	DESIGNED: JMS	REVISIONS:	<p align="center">STATE OF ILLINOIS DEPARTMENT OF TRANSPORTATION</p> <p align="center">US 150 MAINLINE PLAN AND PROFILE SHEET</p> <p>SCALE: 1" = 20' SHEET NO. 49 OF 54 SHEETS STA. 384+00.00 TO STA. 390+00.00</p>	<table border="1"> <tr><th>F.A.U. RTE.</th><th>SECTION</th><th>COUNTY</th><th>TOTAL SHEETS</th><th>SHEET NO.</th></tr> <tr><td>• F.A.U. 7152 & F.A.S. 1512</td><td>(2X,3RS-3 & 2RS-4</td><td>Champaign</td><td>551</td><td>130</td></tr> <tr><td colspan="3"></td><td>CONTRACT NO. 70663</td><td></td></tr> </table>	F.A.U. RTE.	SECTION	COUNTY	TOTAL SHEETS	SHEET NO.	• F.A.U. 7152 & F.A.S. 1512	(2X,3RS-3 & 2RS-4	Champaign	551	130				CONTRACT NO. 70663	
F.A.U. RTE.	SECTION	COUNTY	TOTAL SHEETS			SHEET NO.														
• F.A.U. 7152 & F.A.S. 1512	(2X,3RS-3 & 2RS-4	Champaign	551			130														
			CONTRACT NO. 70663																	
		DRAWN: JMS	REVISIONS:																	
		CHECKED:	REVISIONS:																	
		DATE: 081610	REVISIONS:																	