


SEC. 10, T. 19 N, R. 10 E.

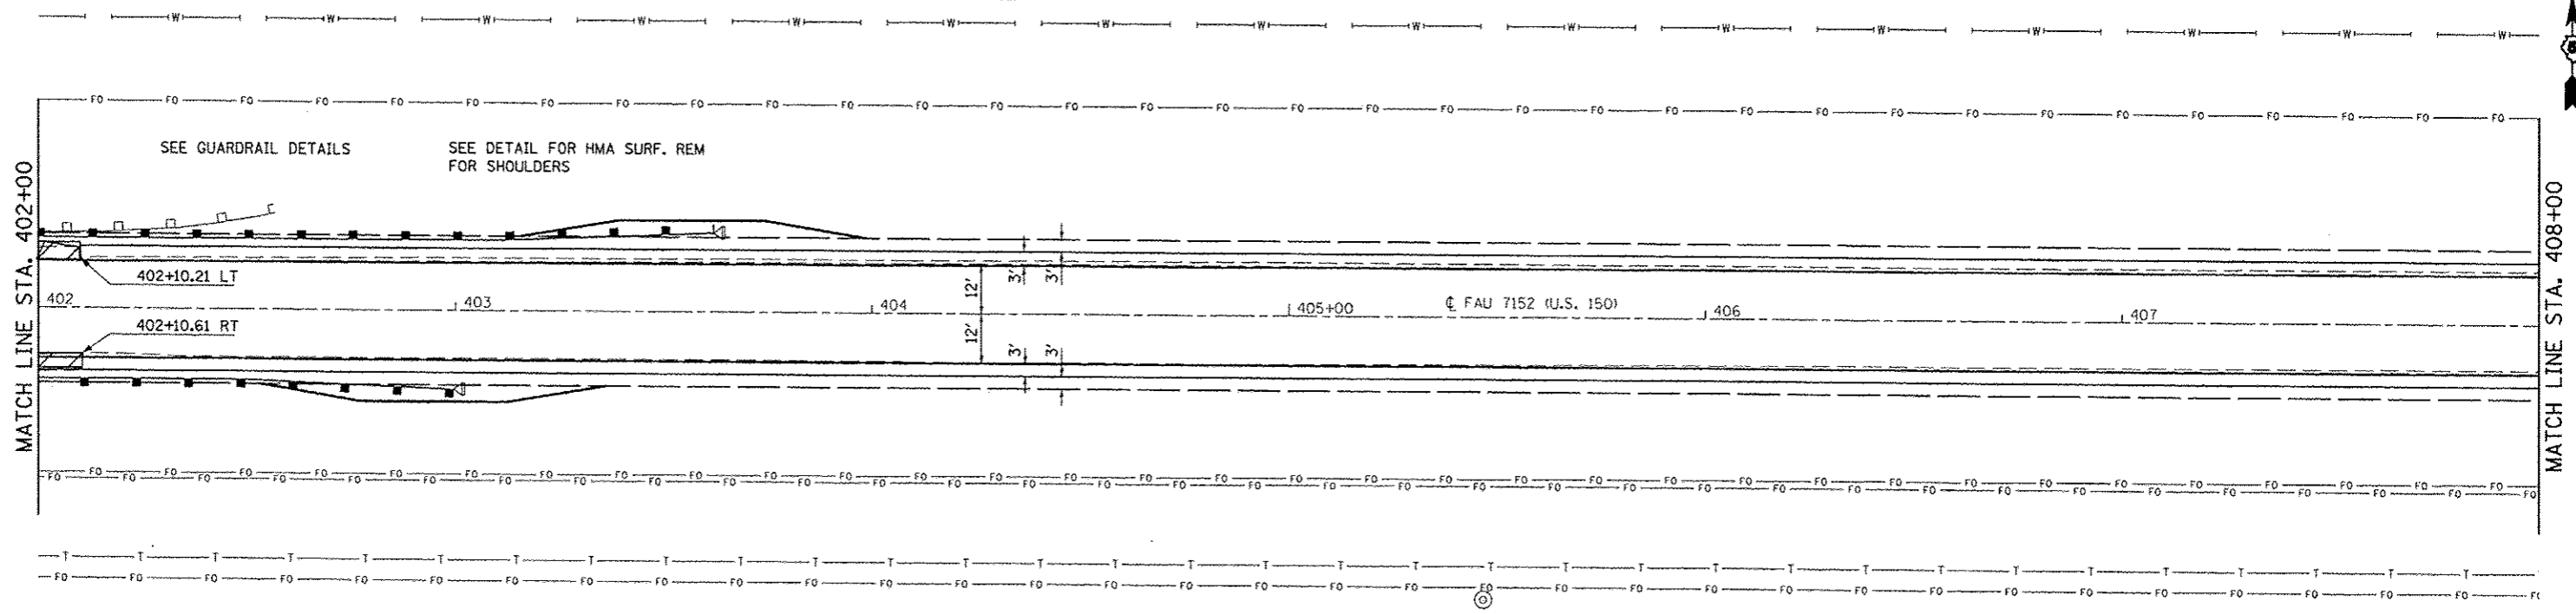


PLAN	DATE
BY	
REVISIONS	
NO.	
DATE	
BY	
REVISIONS	
NO.	
DATE	
BY	
REVISIONS	
NO.	
DATE	
BY	
REVISIONS	
NO.	
DATE	
BY	
REVISIONS	
NO.	
DATE	



HMA SHOULDERS, 6"
 HMA SHOULDERS
 AGG SHOULDERS-TYPE B, 6"

SEC. 15, T. 19 N, R. 10 E.

PROFILE	DATE
BY	
REVISIONS	
NO.	
DATE	
BY	
REVISIONS	
NO.	
DATE	
BY	
REVISIONS	
NO.	
DATE	
BY	
REVISIONS	
NO.	
DATE	
BY	
REVISIONS	
NO.	
DATE	

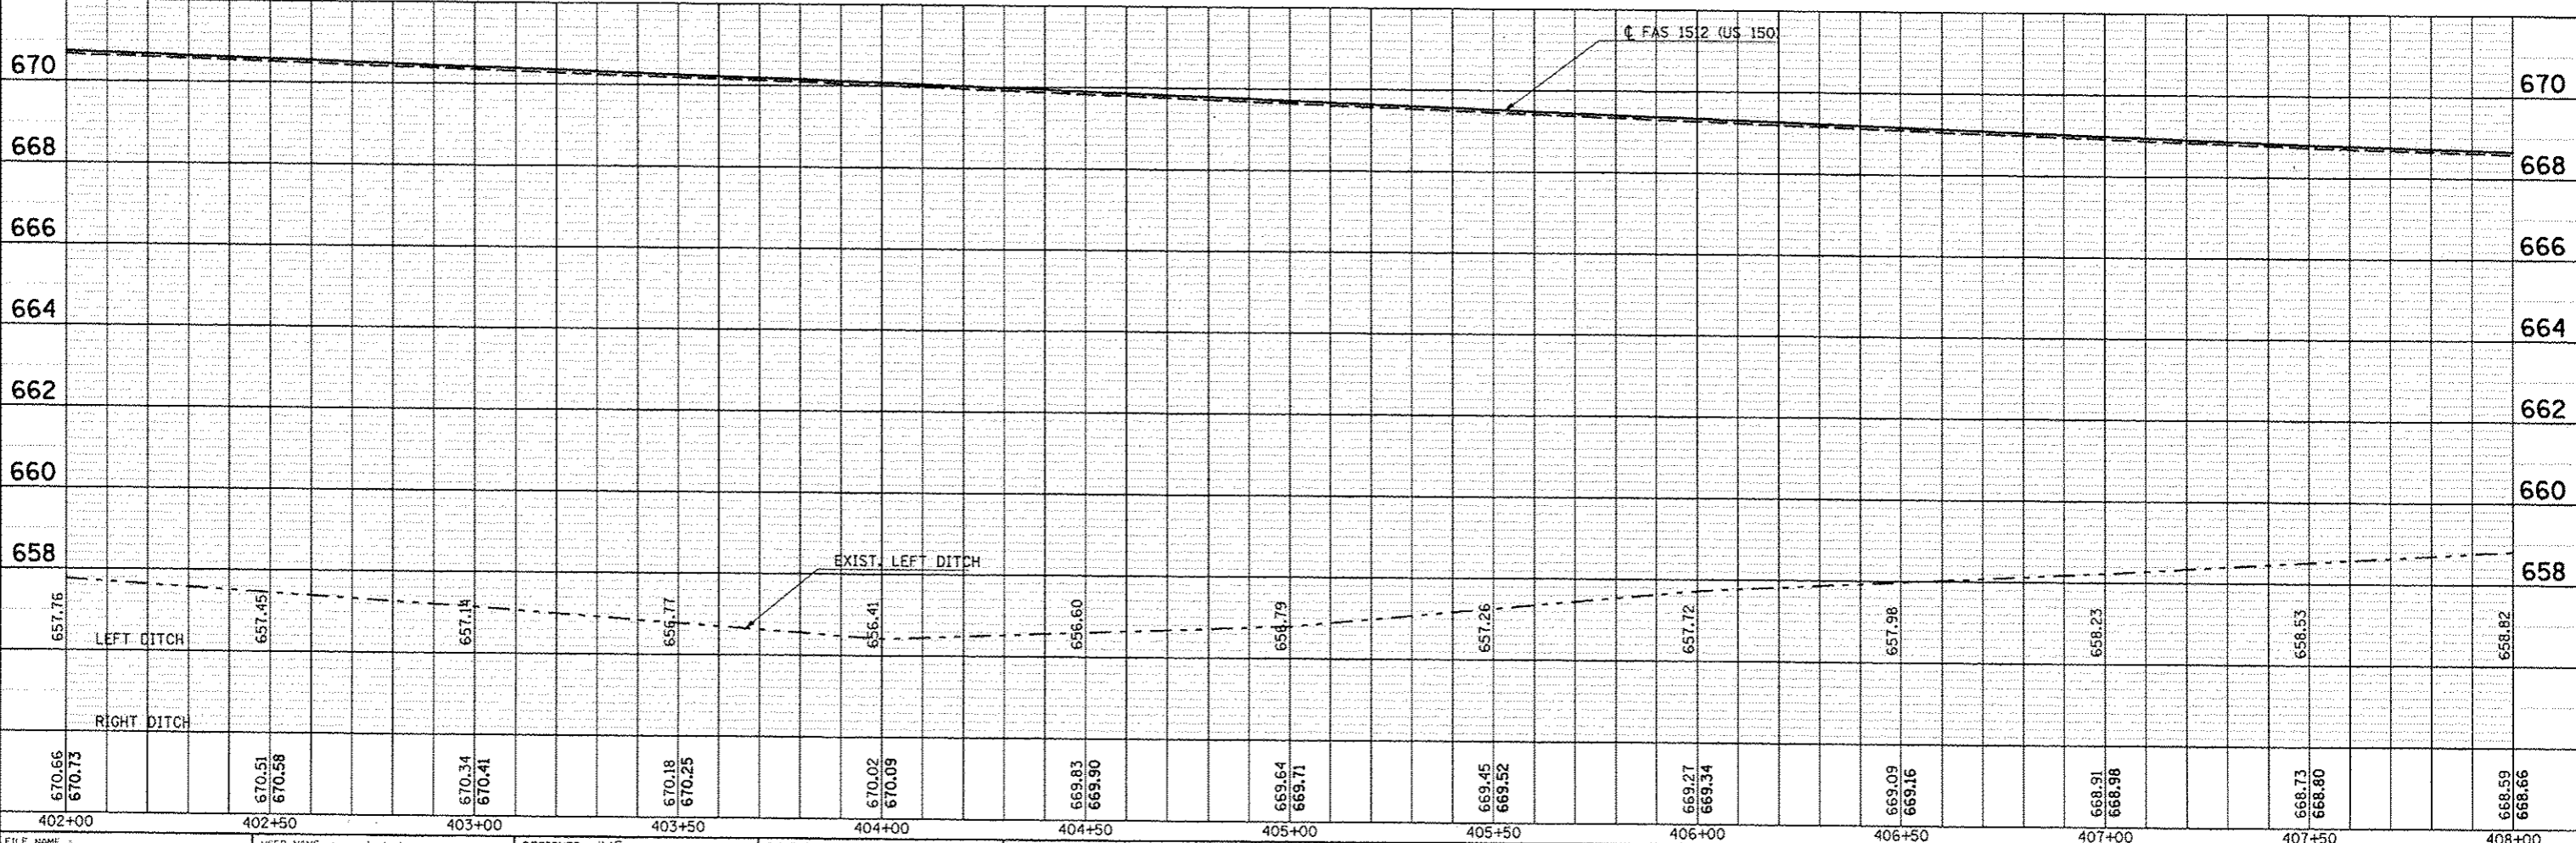

FILE NAME: c:\pwwork\sp\dot\caarlock\j\20120316\0577663-shu-plnpr.f.dgn	USER NAME: caarlockjd	DESIGNED: JMS	REVISED: -	STATE OF ILLINOIS DEPARTMENT OF TRANSPORTATION	US 150 MAINLINE PLAN AND PROFILE SHEET		F.A.U. RTE.	SECTION	COUNTY	TOTAL SHEETS	SHEET NO.	
PLOT SCALE: 1" = 40.0000'	PLOT DATE: 12/18/2013	DRAWN: JMS	REVISED: -		SCALE: 1" = 20'	SHEET NO. 52 OF 54 SHEETS	STA. 402+00.00 TO STA. 408+00.00	• (2X,3)RS-3 & 2RS-4	Champaign	551	133	
		CHECKED: -	REVISED: -					• F.A.U. 7152 & F.A.S. 1512				
		DATE: 081610	REVISED: -					CONTRACT NO. 70663 ILLINOIS FED. AID PROJECT				