


SEC. 11, T. 19 N, R. 9 E.




SECTION (2X,3)RS-3 & 2RS-4
BEGINS STATION 97+55.22

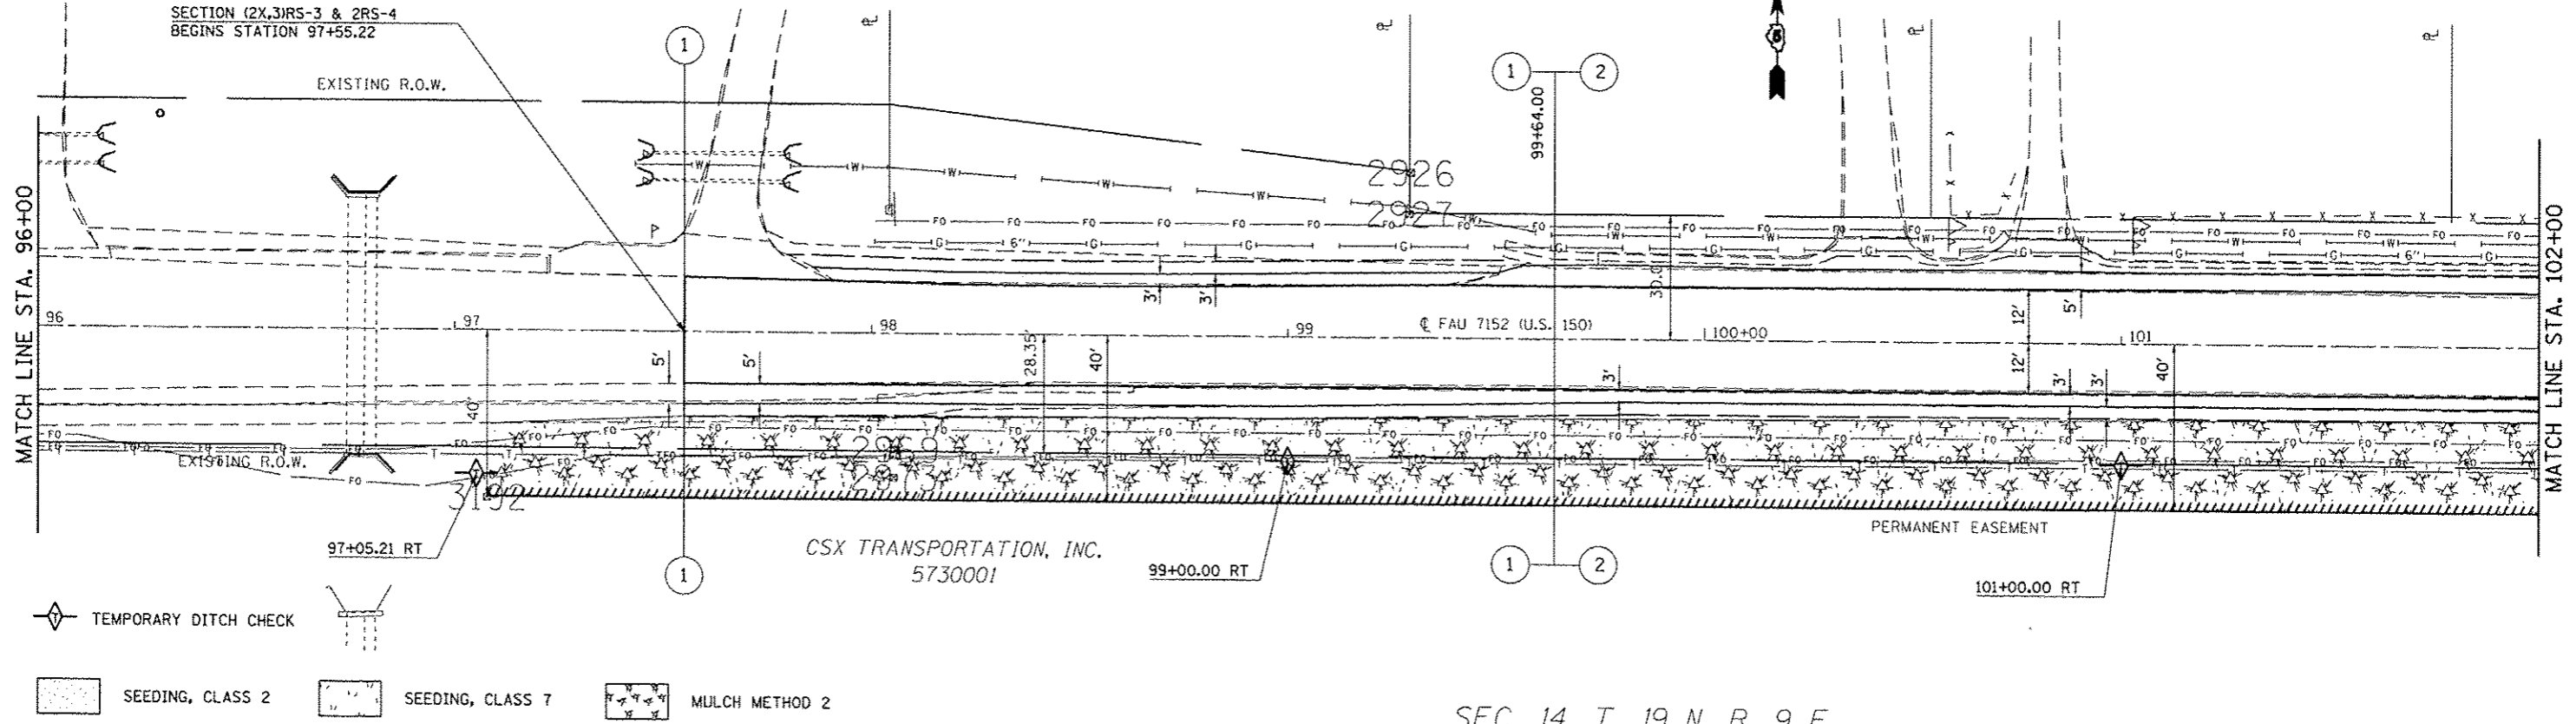

SEC. 14, T. 19 N, R. 9 E.

SEC. 11, T. 19 N, R. 9 E.

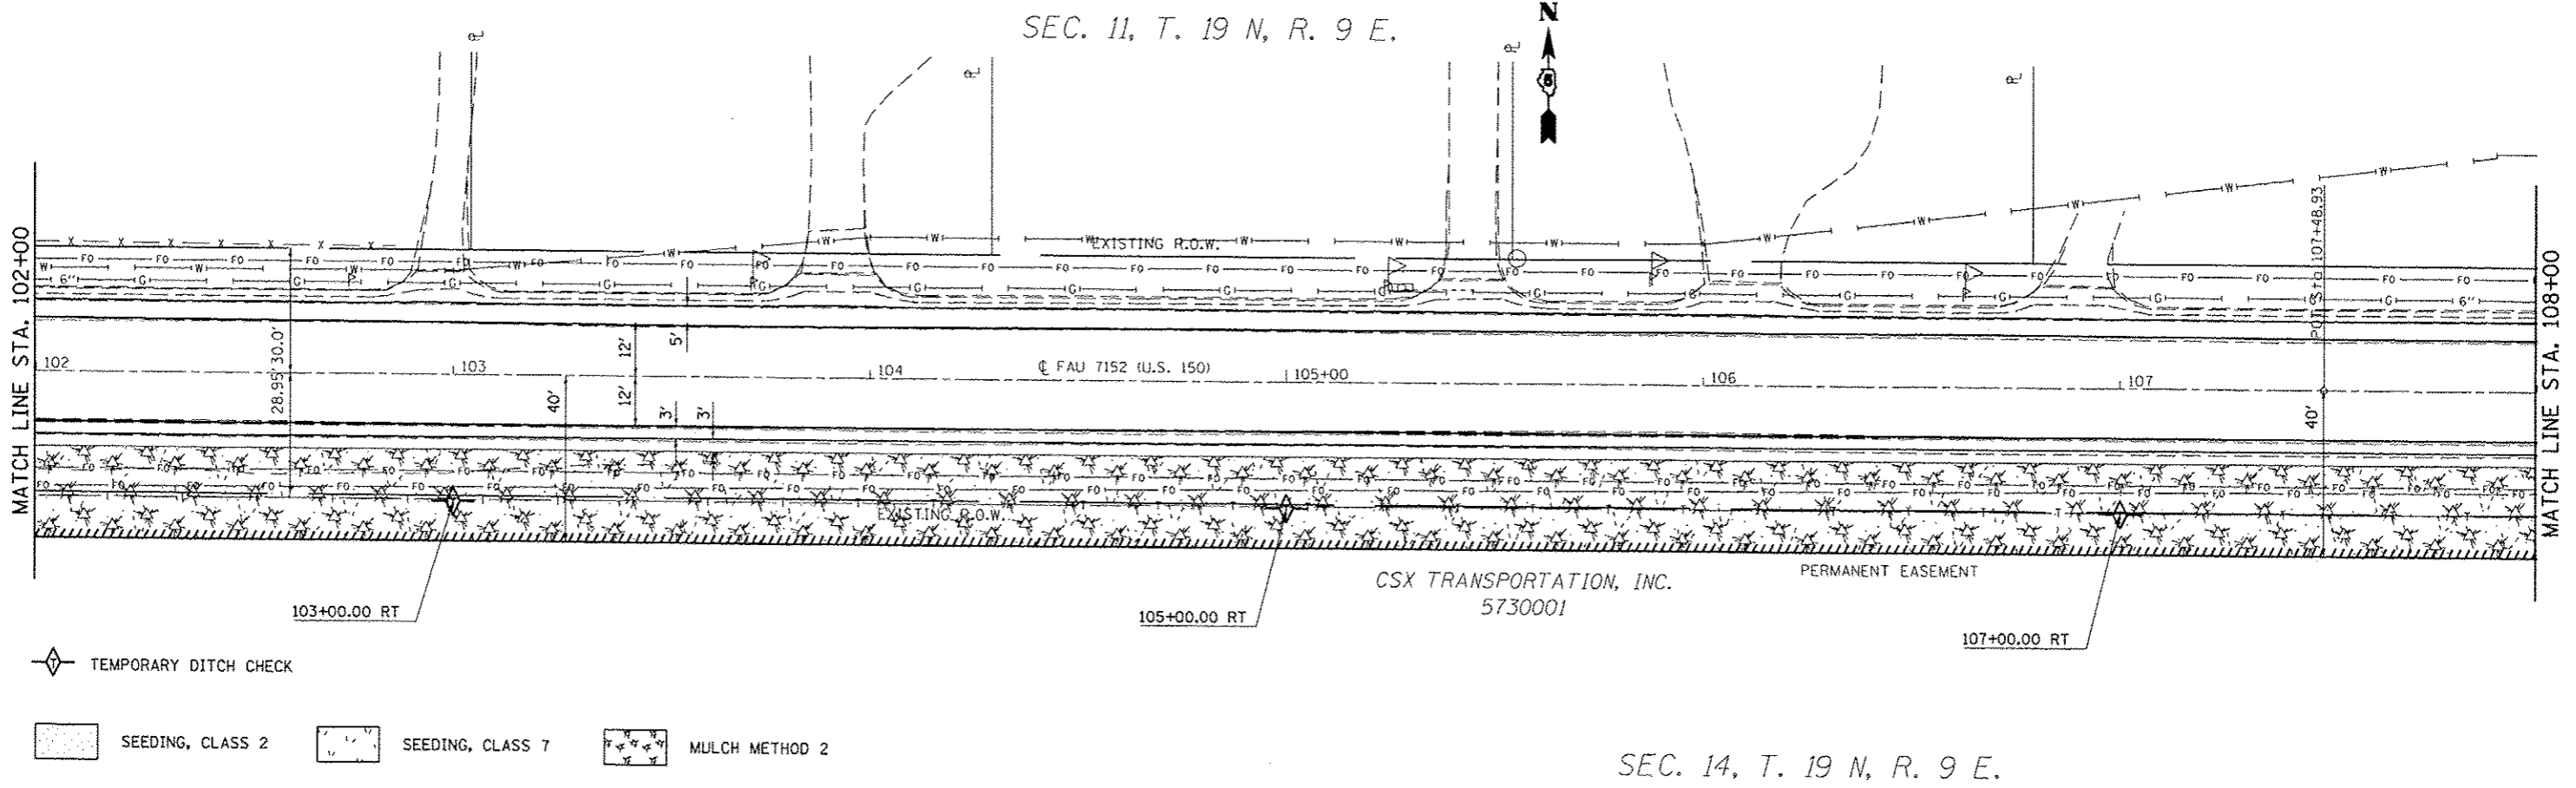

SEC. 14, T. 19 N, R. 9 E.

FILE NAME =	USER NAME = ceer-lock_jd	DESIGNED -	REVISED -	STATE OF ILLINOIS DEPARTMENT OF TRANSPORTATION	EROSION CONTROL DETAILS US 150 MAINLINE	F.A.U. RTE.	SECTION	COUNTY	TOTAL SHEETS	SHEET NO.
c:\pwwork\pwwork\ceer-lock_jd\0128316\d	78663-shr-erosioncontrol.dgn	DRAWN -	REVISED -			• (2X,3)RS-3 & 2RS-4	Champaign	551	144	
	PLOT SCALE = 48,000 / in.	CHECKED -	REVISED -			• F.A.U. 7152 & F.A.S. 1512			CONTRACT NO. 70663	
	PLOT DATE = 10/18/2013	DATE -	REVISED -			ILLINOIS FED. AID PROJECT				
					SCALE: 1:20	SHEET NO. 1 OF 23 SHEETS	STA. 97+55.22 TO STA. 108+00.00			