


28-22-08-400-003
 HERSHBERGER, JAMES
 HERSHBERGER, MAX L.
 AS TRUSTEE
 5730017

SEC. 8, T. 19 N, R. 10 E.

SEC. 9, T. 19 N, R. 10 E.

28-22-09-300-001
 SHEPARD, NANCY ANNE
 AS SUCCESSOR TRUSTEE
 5730019

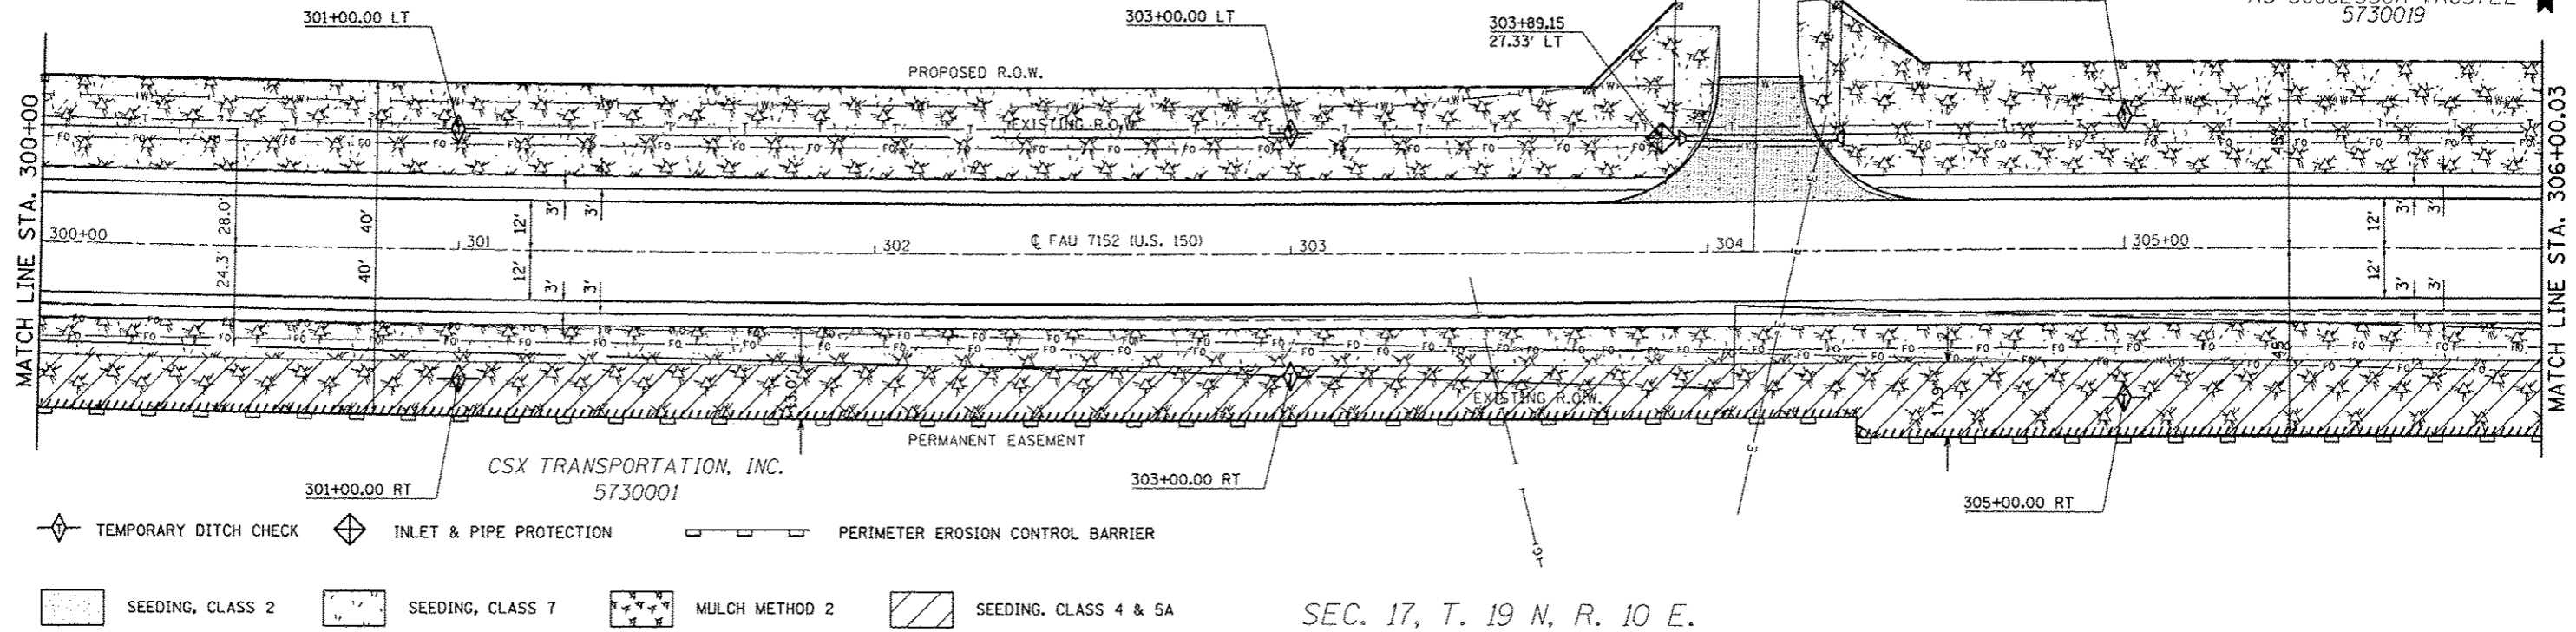


- ◇ TEMPORARY DITCH CHECK
- ◇ INLET & PIPE PROTECTION
- ▬ PERIMETER EROSION CONTROL BARRIER
- SEEDING, CLASS 2
- SEEDING, CLASS 7
- MULCH METHOD 2
- SEEDING, CLASS 4 & 5A

SEC. 17, T. 19 N, R. 10 E.

SEC. 9, T. 19 N, R. 10 E.

28-22-09-300-001
 SHEPARD, NANCY ANNE
 AS SUCCESSOR TRUSTEE
 5730019

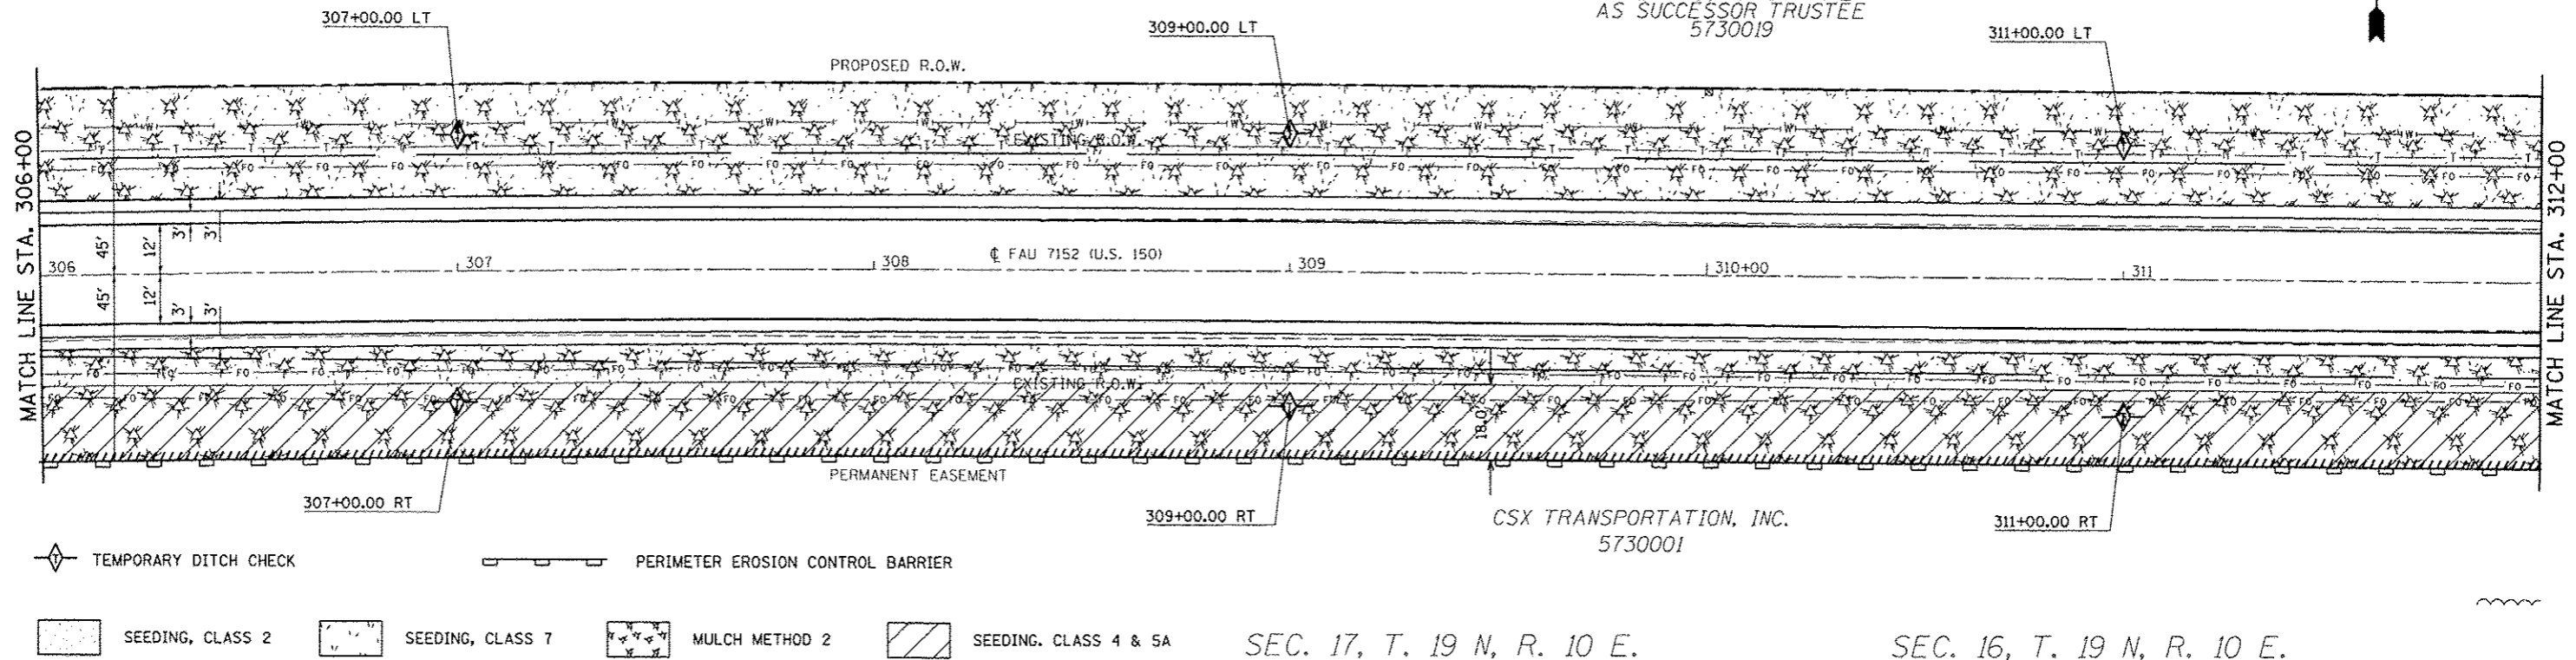

- ◇ TEMPORARY DITCH CHECK
- ▬ PERIMETER EROSION CONTROL BARRIER
- SEEDING, CLASS 2
- SEEDING, CLASS 7
- MULCH METHOD 2
- SEEDING, CLASS 4 & 5A

SEC. 17, T. 19 N, R. 10 E.

SEC. 16, T. 19 N, R. 10 E.

| | | | | | | | | | | | | |
|---|----------------------------|------------|-----------|---|--|---------------------------|----------------------------------|-----------------------------|-----------|-----------------|--------------|--------------------|
| FILE NAME : c:\pwork\p1dot\ccarlock\j1120316\070653-ah1-erosioncontrol.dgn | USER NAME : ccarlock_jd | DESIGNED - | REVISED - | STATE OF ILLINOIS DEPARTMENT OF TRANSPORTATION | EROSION CONTROL DETAILS US 150 MAINLINE | | F.A.U. RTE. | SECTION | COUNTY | TOTAL SHEETS | SHEET NO. | |
| PLOT SCALE : 48,0000' / 1" | PLOT DATE : 10/18/2013 | DRAWN - | REVISED - | | SCALE: 1:20 | SHEET NO. 18 OF 23 SHEETS | STA. 300+00.00 TO STA. 312+00.00 | • (2X)3RS-3 & 2RS-4 | Champaign | 551 | 161 | |
| | | CHECKED - | REVISED - | | | | | • F.A.U. 7152 & F.A.S. 1512 | | | | CONTRACT NO. 70663 |
| | | DATE - | REVISED - | | | | | ILLINOIS' FEED AID PROJECT | | | | |