


SEC. 9, T. 19 N, R. 10 E.



28-22-09-300-001
SHEPARD, NANCY ANNE
AS SUCCESSOR TRUSTEE
5730019

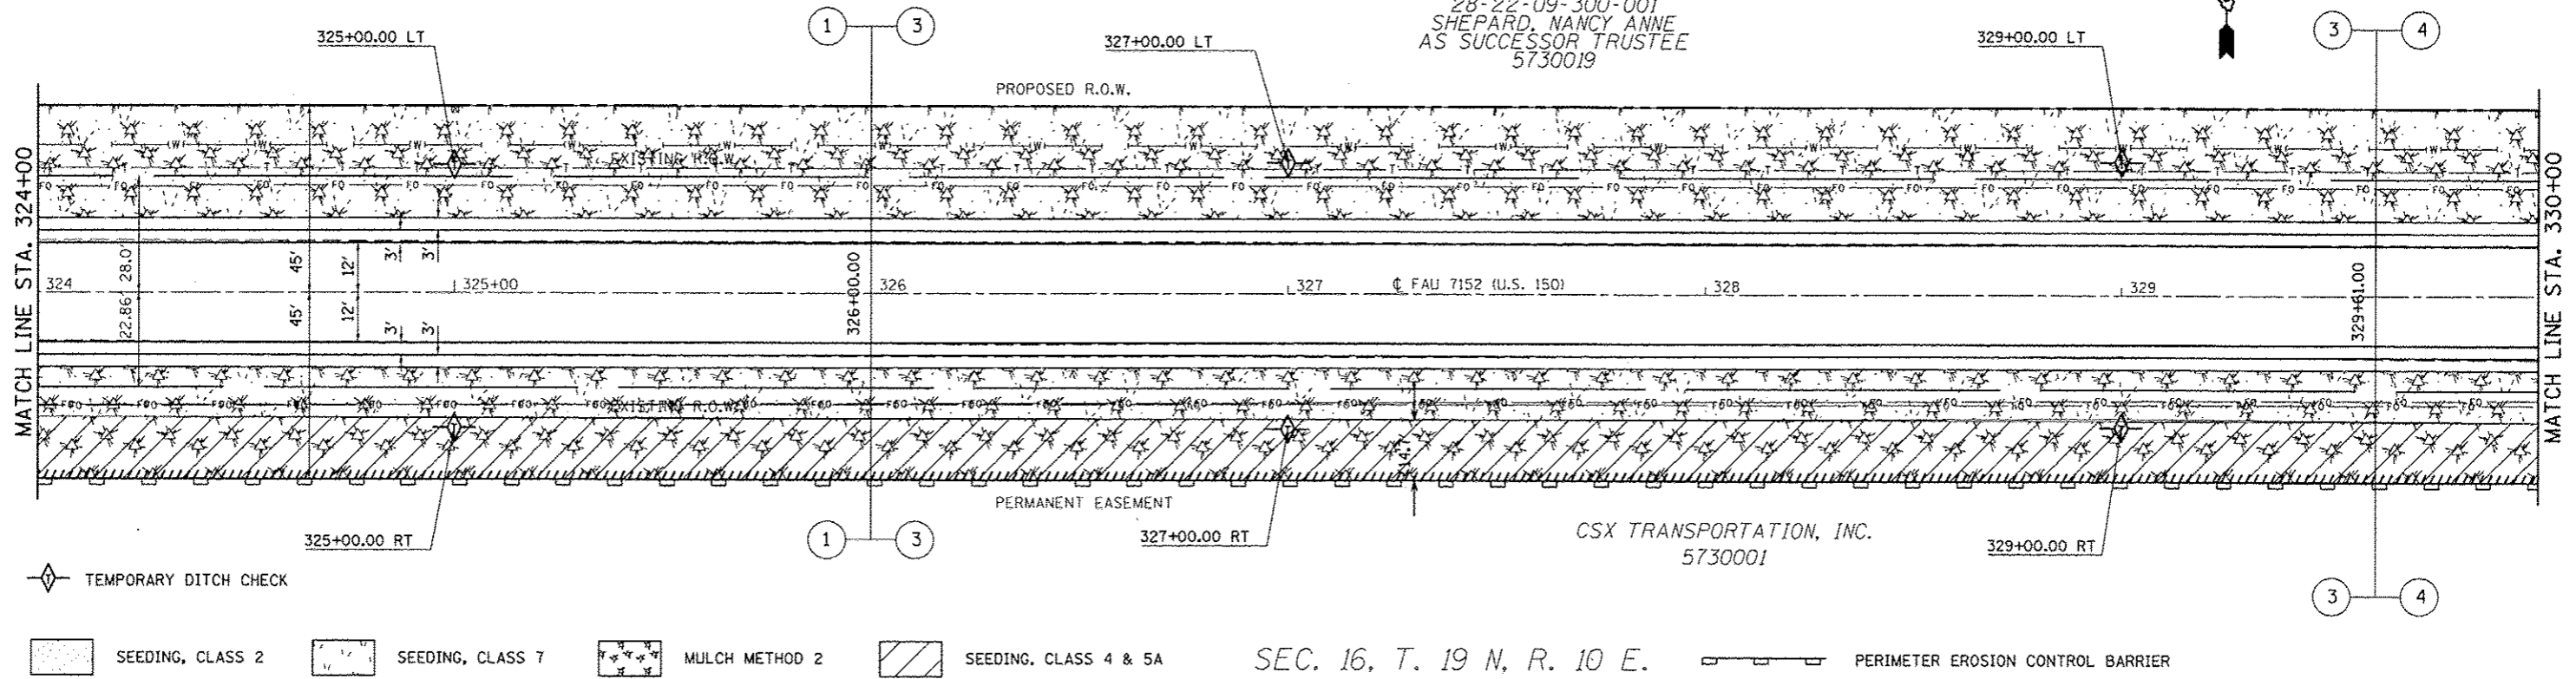


SEC. 16, T. 19 N, R. 10 E.

SEC. 9, T. 19 N, R. 10 E.



28-22-09-300-001
RUSSELL, RAY JR.
AS TRUSTEE
5730019

28-22-09-400-05
BARCUSS, ROBERT CHARLES
AS TRUSTEE
5730020

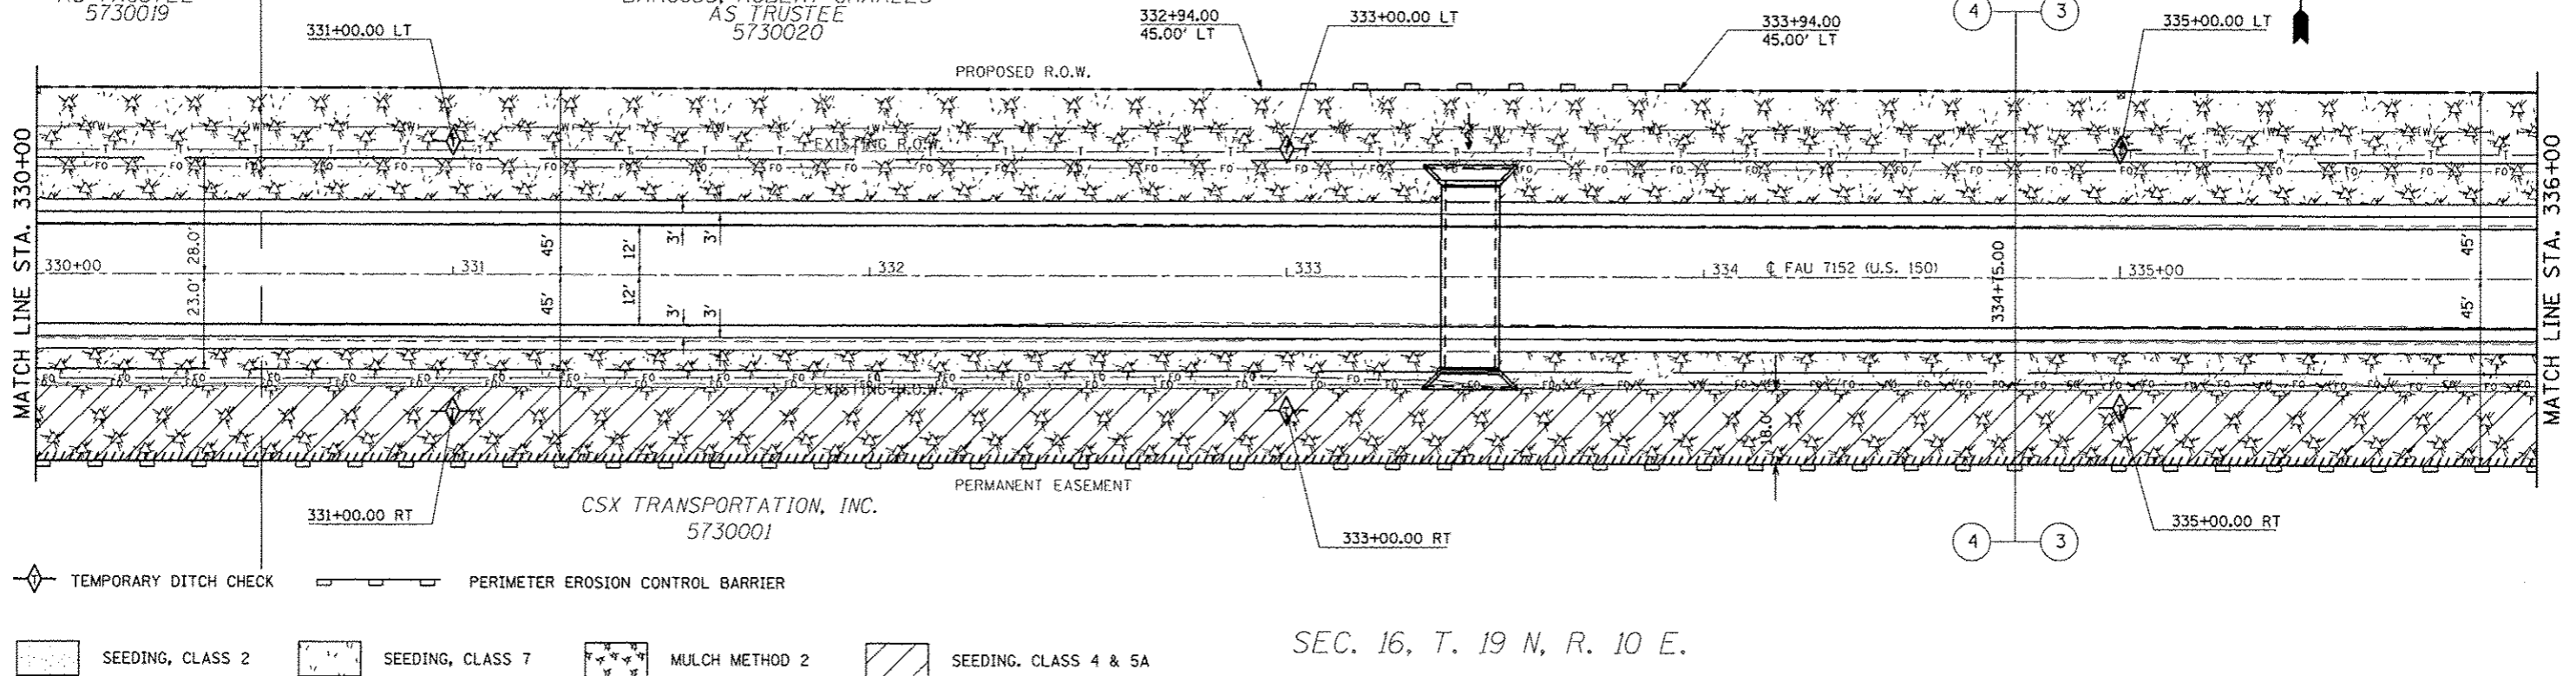

SEC. 16, T. 19 N, R. 10 E.

FILE NAME =	USER NAME = cealockjd	DESIGNED -	REVISED -
c:\pwwork\pwwork\cealockjd\2012\316\0578663-sh1-erosioncontrol.dgn		DRAWN -	REVISED -
PLOT SCALE = 48.0000 / in.		CHECKED -	REVISED -
PLOT DATE = 10/18/2013		DATE -	REVISED -

STATE OF ILLINOIS
DEPARTMENT OF TRANSPORTATION

EROSION CONTROL DETAILS
US 150 MAINLINE

SCALE: 1:20 SHEET NO. 20 OF 23 SHEETS STA. 324+00.00 TO STA. 336+00.00

F.A.U. RTE.	SECTION	COUNTY	TOTAL SHEETS	SHEET NO.
• F.A.U. 7152 & F.A.S. 1512	(2X,3RS-3 & 2RS-4)	Champaign	551	163
ILLINOIS FED. AID PROJECT				