


SEC. 9, T. 19 N, R. 10 E.

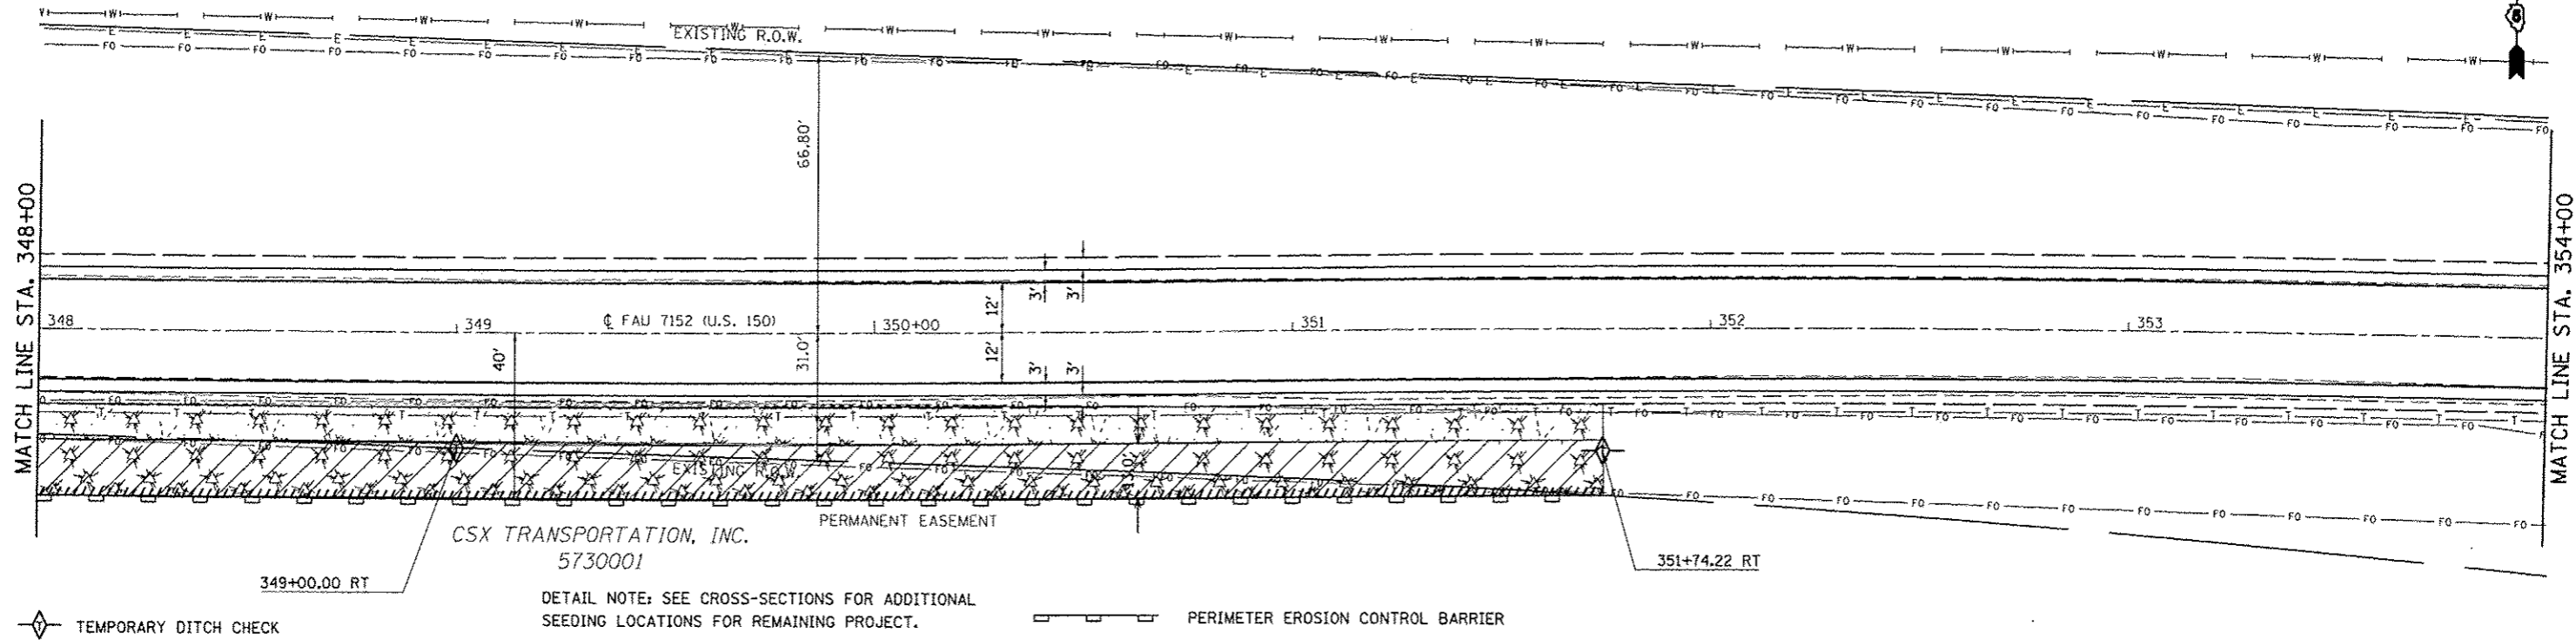


- SEEDING, CLASS 2
- SEEDING, CLASS 7
- MULCH METHOD 2
- SEEDING, CLASS 4 & 5A

SEC. 16, T. 19 N, R. 10 E.

SEC. 9, T. 19 N, R. 10 E.

SEC. 10, T. 19 N, R. 10 E.

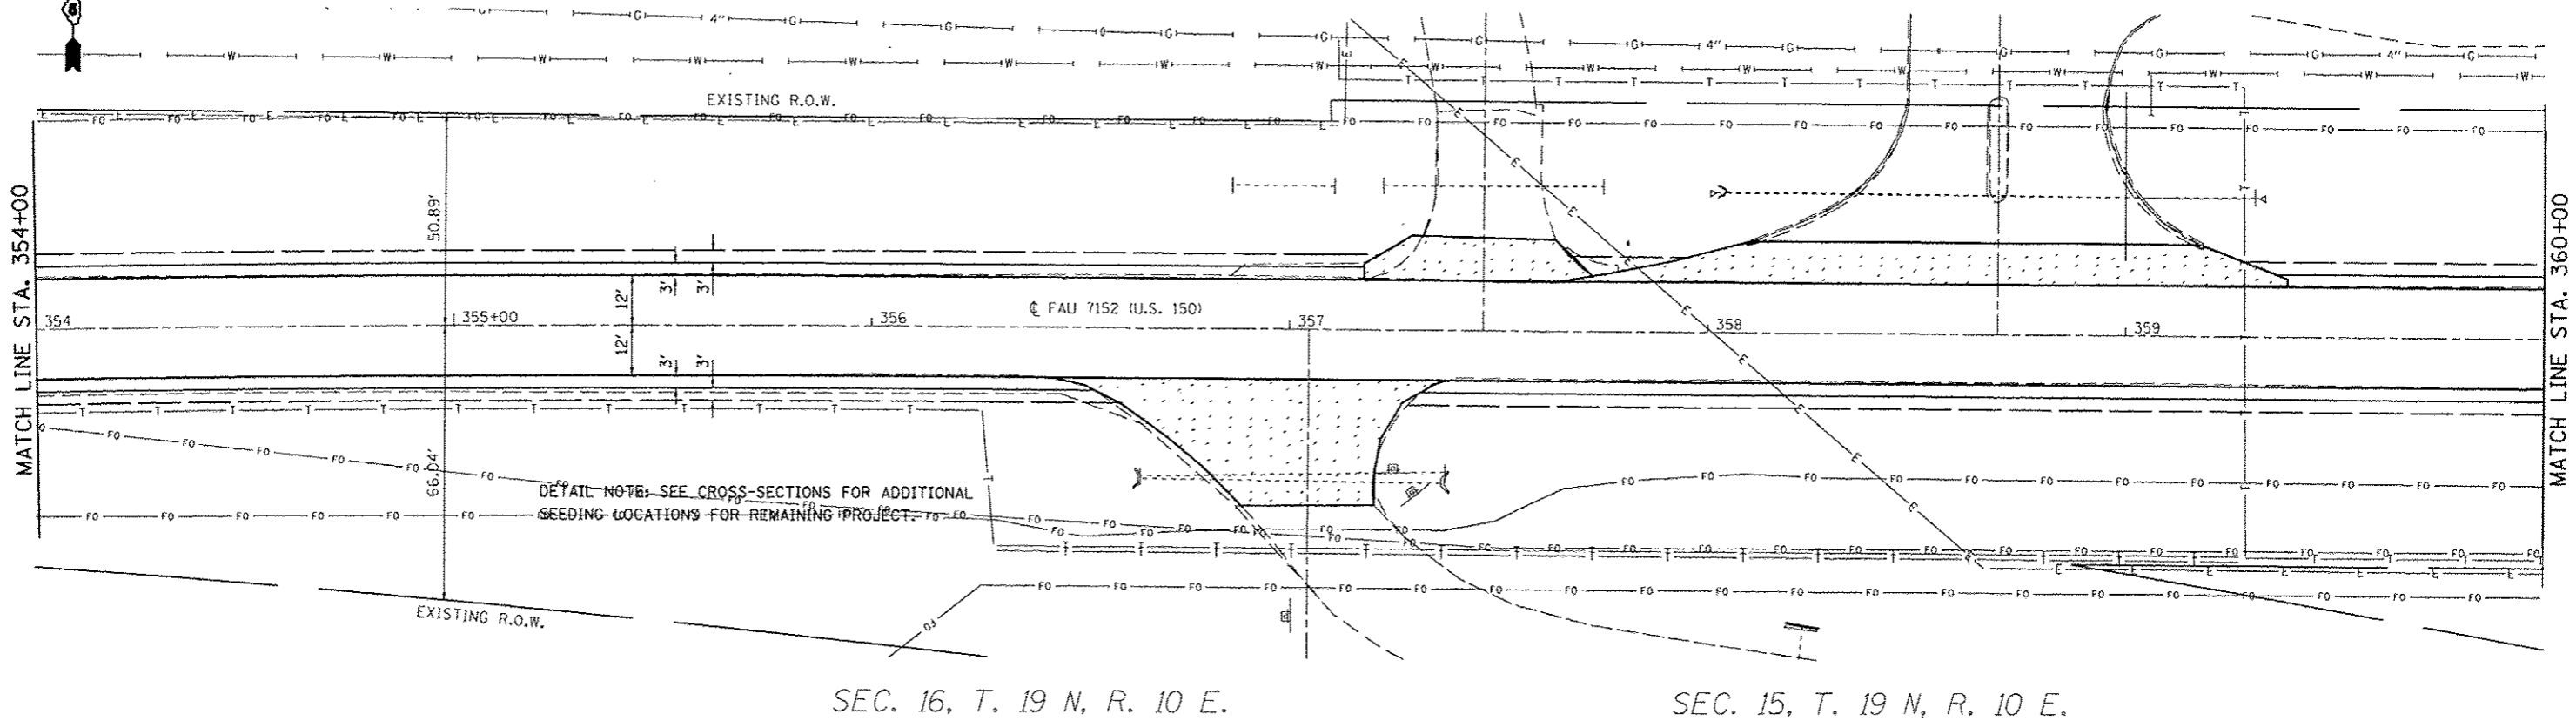

FILE NAME :	USER NAME : cearlack_jd	DESIGNED -	REVISED -
o:\pwwork\pwwork\cearlack_jd\0128316\DS78663-ehc-erosioncontrol.dgn		DRAWN -	REVISED -
		CHECKED -	REVISED -
		DATE -	REVISED -

**STATE OF ILLINOIS
DEPARTMENT OF TRANSPORTATION**

**EROSION CONTROL DETAILS
US 150 MAINLINE**

SCALE: 1/20 SHEET NO. 22 OF 23 SHEETS STA. 348+00.01 TO STA. 360+00.00

F.A.U. RTE.	SECTION	COUNTY	TOTAL SHEETS	SHEET NO.
• F.A.U. 7152 & F.A.S. 1512	(2X,3RS-3 & 2RS-4)	Champaign	551	165
CONTRACT NO. 70663				
ILLINOIS FED. AID PROJECT				