



SEC. 14, T. 19 N, R. 9 E.

SEC. 11, T. 19 N, R. 9 E.

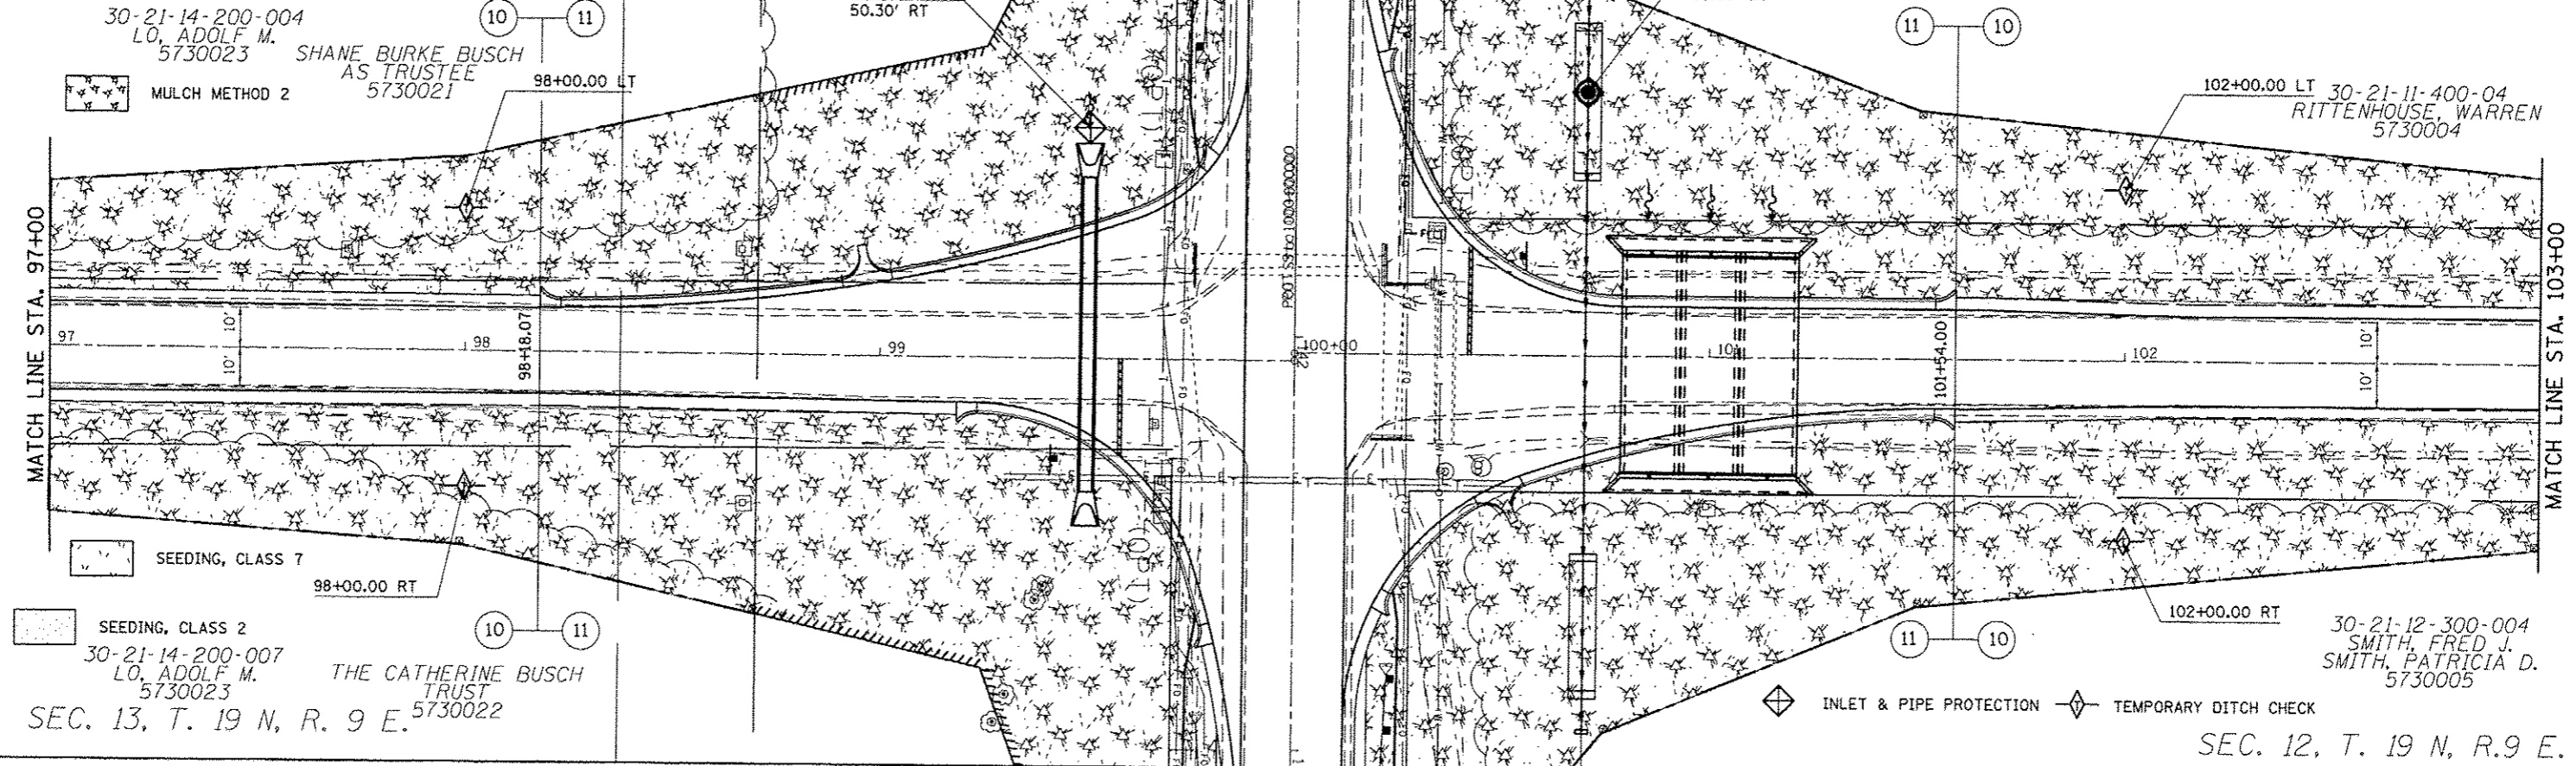

SEC. 12, T. 19 N, R. 9 E.

30-21-11-400-04
RITTENHOUSE, WARREN
5730004

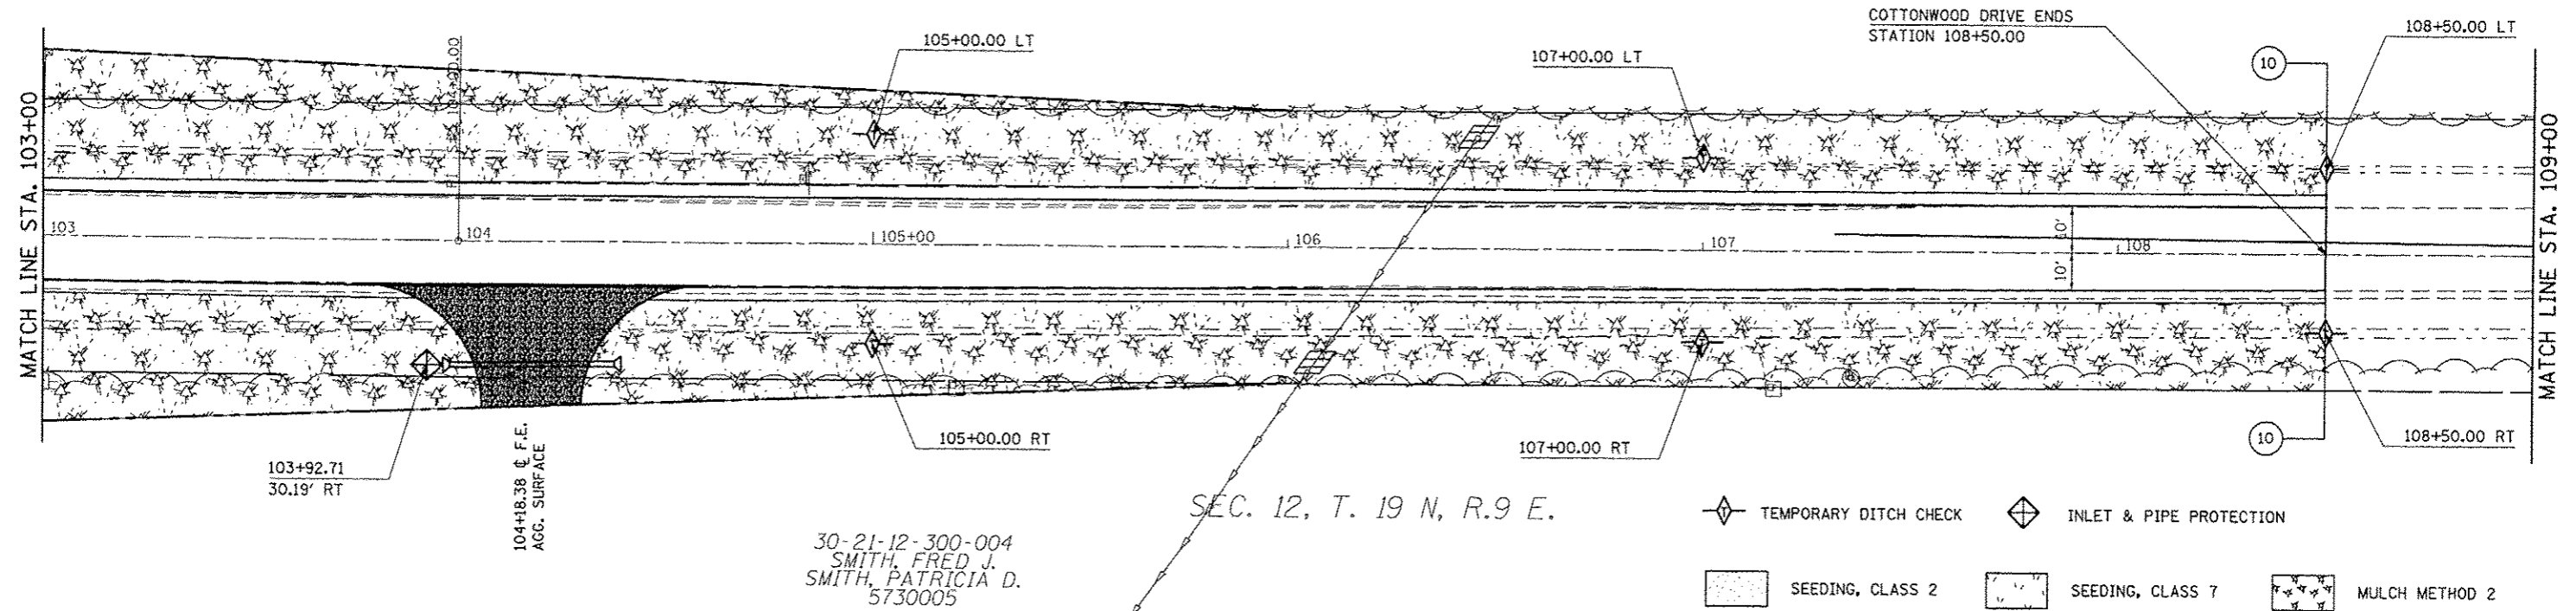

FILE NAME	USER NAME = ceo-lockjd	DESIGNED -	REVISED -
ce:\pwork\pwork\ceo-lockjd\2012\316\0270663-shr-erosioncontrol.dwg		DRAWN -	REVISED -
PLOT SCALE = 48.0000' / in.		CHECKED -	REVISED -
PLOT DATE = 10/10/2013		DATE -	REVISED -

STATE OF ILLINOIS
DEPARTMENT OF TRANSPORTATION

EROSION CONTROL DETAILS
COTTONWOOD DRIVE

SCALE: 1:20 SHEET NO. 2 OF 2 SHEETS STA. 97+00.00 TO STA. 109+00.00

F.A.U. RTE.	SECTION	COUNTY	TOTAL SHEETS	SHEET NO.
*	(2X,3)RS-3 & 2RS-4	Champaign	551	168
*	F.A.U. 7152 & F.A.S. 1512			CONTRACT NO. 70663

ILLINOIS FED. AID PROJECT