

 

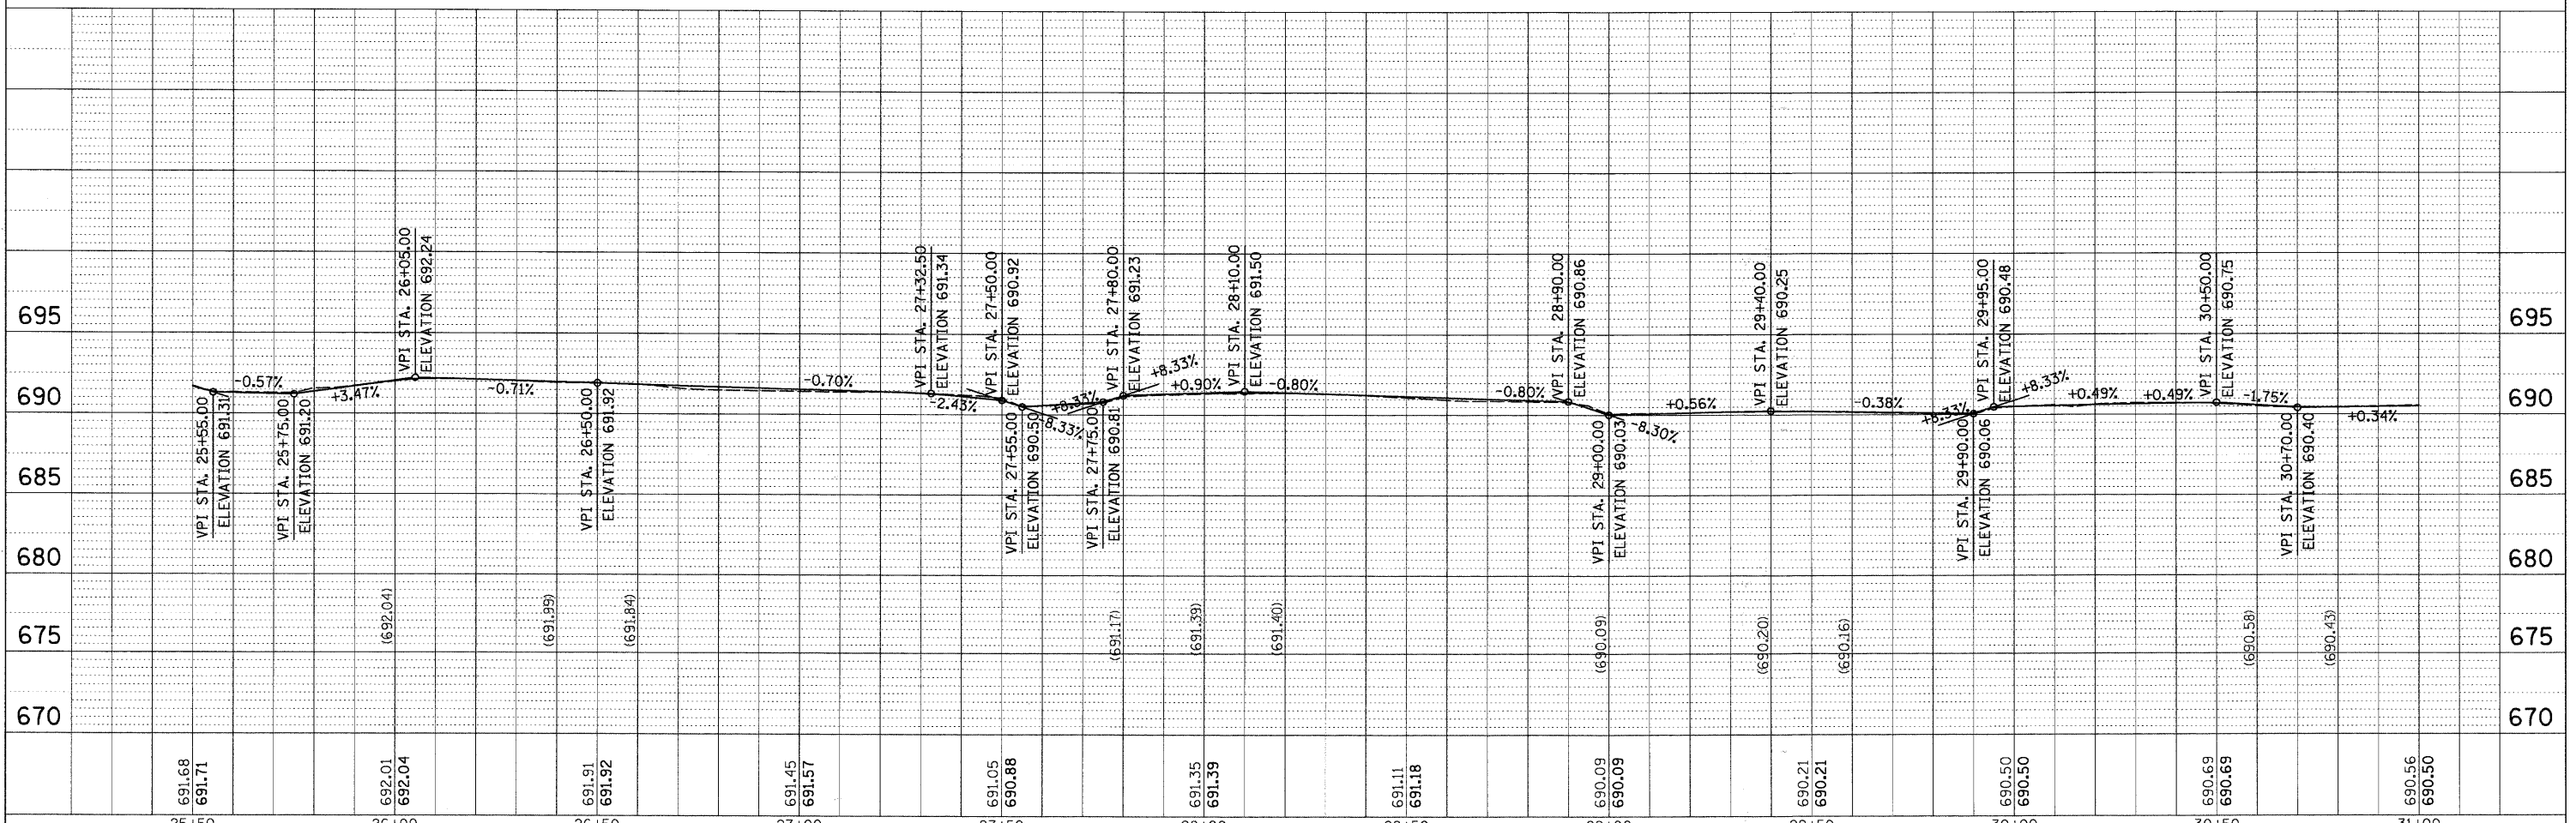
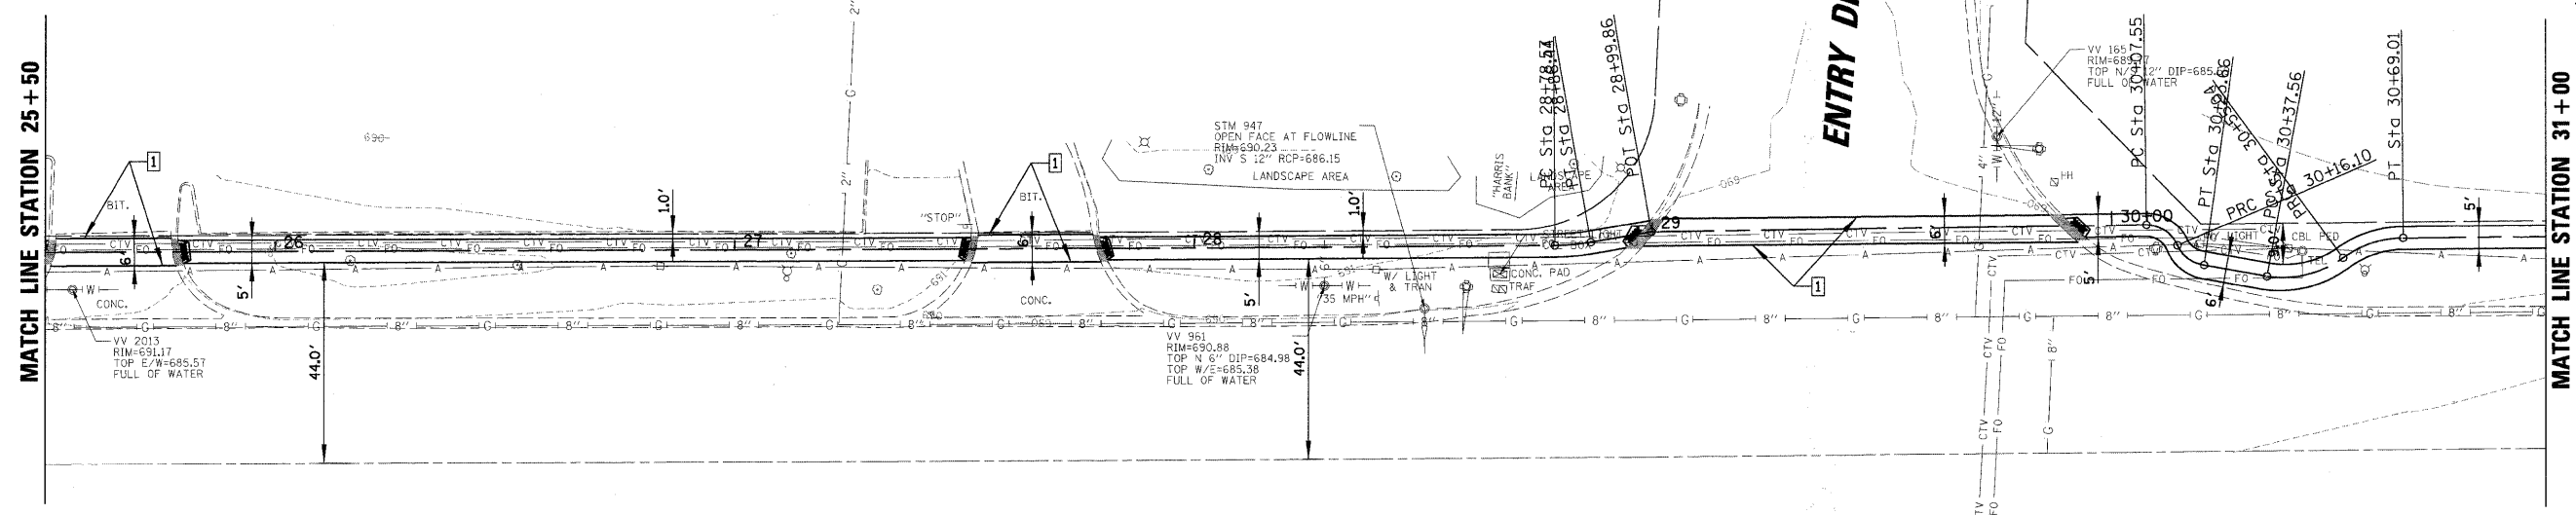



PLAN	SURVEYED	BY	DATE
NOTE BOOK	ALIGNED		
NO.	RT. OF WAY CHECKED		
	FILE NAME		

PROFILE	SURVEYED	BY	DATE
NOTE BOOK	GRADES CHECKED		
NO.	STRUCTURE NOTATIONS CHKD		

LEGEND

-  COMBINATION CONCRETE CURB AND GUTTER REMOVAL AND REPLACEMENT
-  STRUCTURE TO BE ADJUSTED
-  THERMOPLASTIC PAVEMENT MARKING LINE, 6" (WHITE)
-  DETECTABLE WARNINGS



FILE NAME = N:\BENSENVILLE\060659\Civil\RRP4.dgn	USER NAME = MAGOLDEN	DESIGNED -	REVISED -  ADDENDUM 1 - 8/27/09	F.A.U. R.T.E. 1376	SECTION 08-00086-00-SW	COUNTY DUPAGE	TOTAL SHEETS 41	SHEET NO. 14
PLCT SCALE = 20'	CHECKED -	DATE -	REVISED -	CONTRACT NO. 63187				
PLCT DATE = 12/14/2009	DATE -	REVISED -	REVISED -	ILLINOIS FED. AID PROJECT CMM-9003 (053)				

**STATE OF ILLINOIS
DEPARTMENT OF TRANSPORTATION**

SIDEWALK PLAN AND PROFILE

SCALE: 20' SHEET NO. OF SHEETS STA. TO STA.