
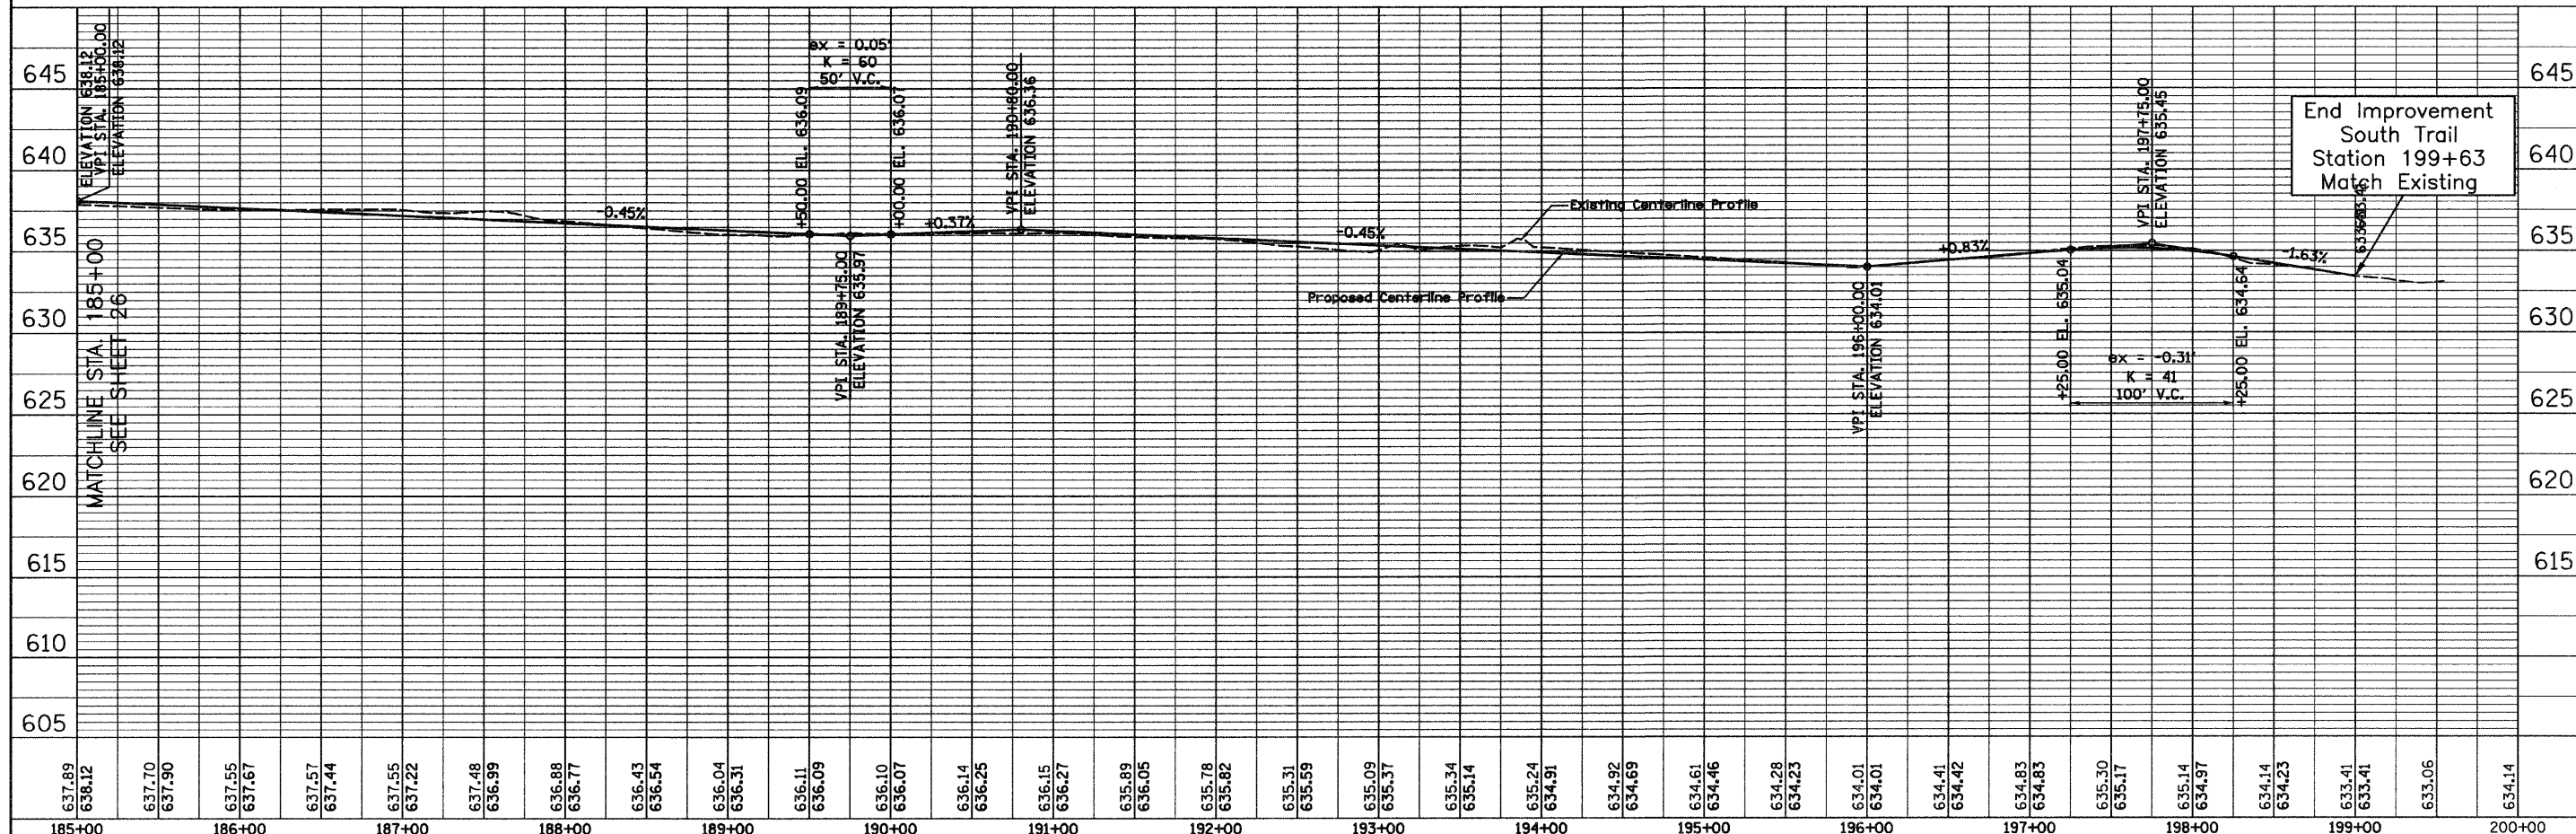


DATE	
BY	
PLANNING	
DESIGN	
CHECKED	
DATE	
NO.	

DATE	
BY	
PROFILING	
DESIGN	
CHECKED	
DATE	
NO.	

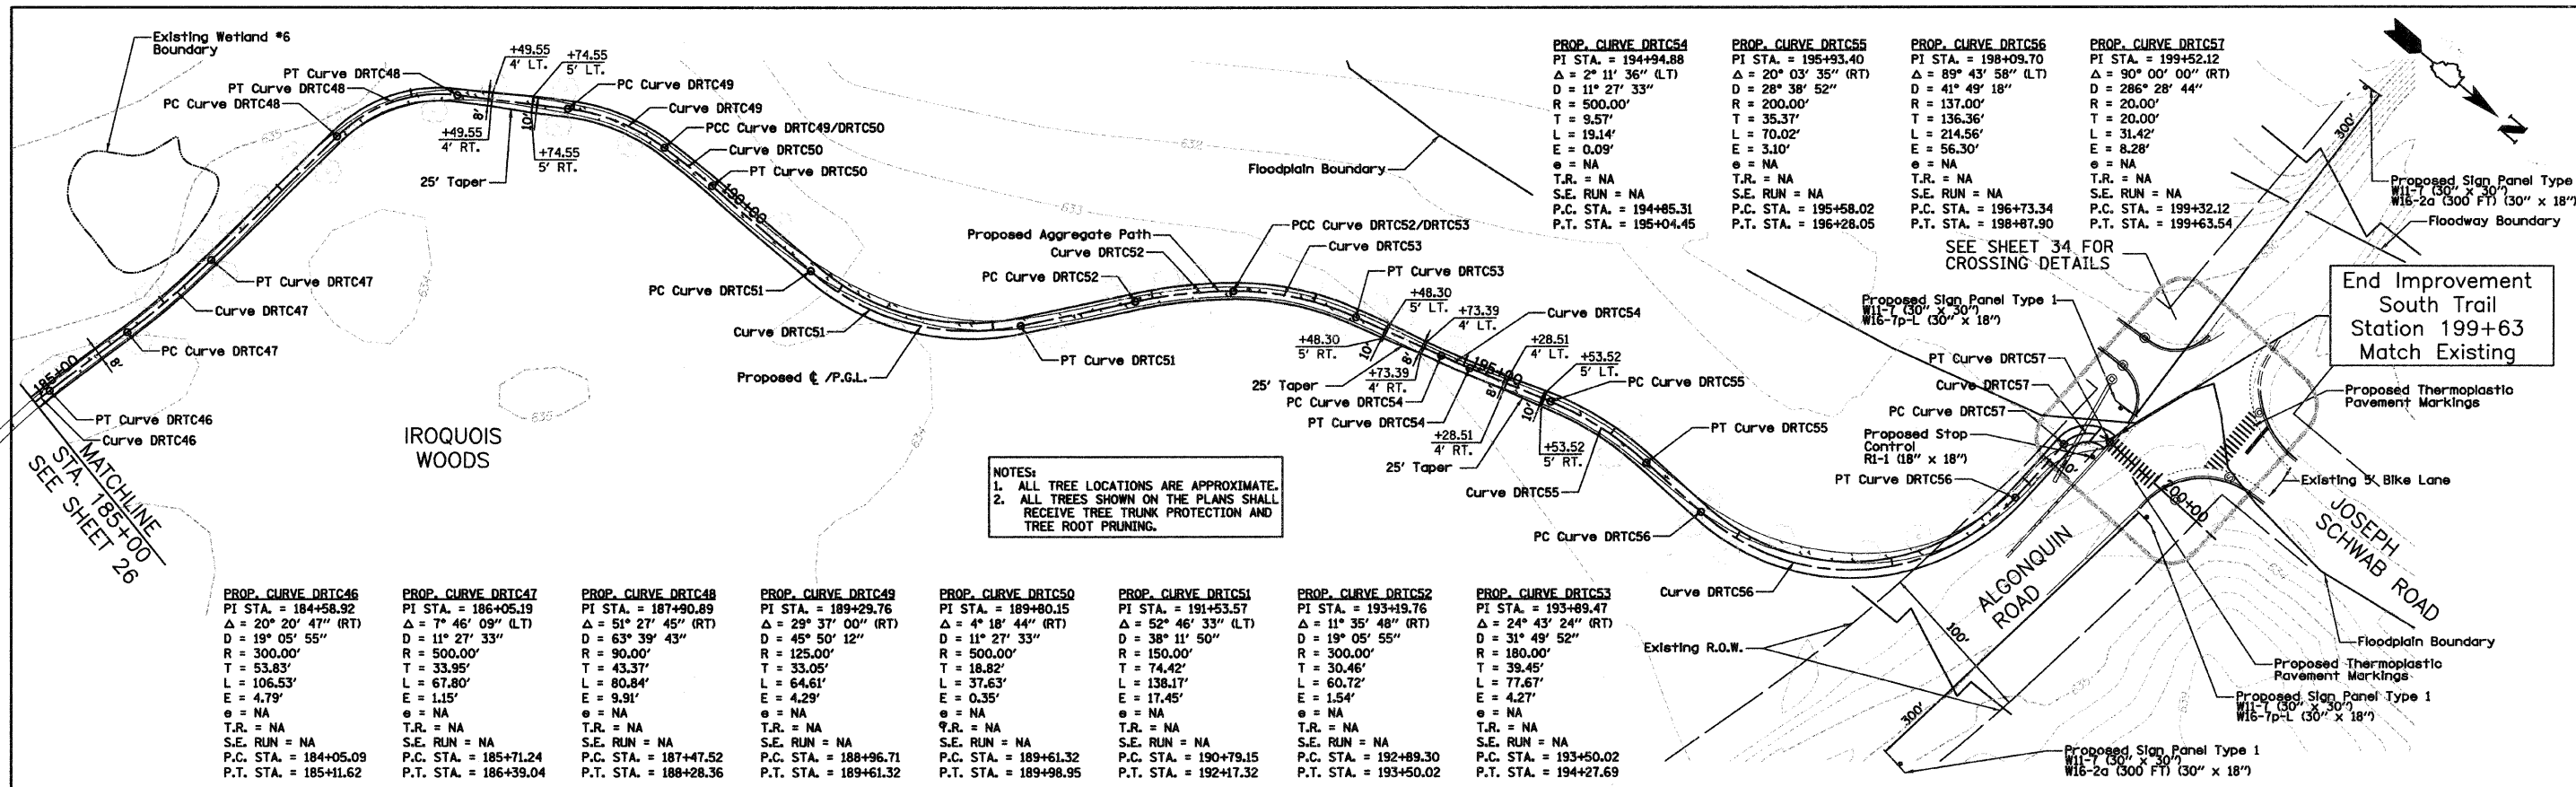

FILE NAME = D:\2173-ahv-plnpr\07.dgn	USER NAME = CEI\User	DESIGNED - RJD/BJB	REVISED -	STATE OF ILLINOIS DEPARTMENT OF TRANSPORTATION	DES PLAINES RIVER TRAIL IMPROVEMENTS PLAN AND PROFILE		F.A. RT.	SECTION	COUNTY	TOTAL SHEETS	SHEET NO.
		DRAWN - ARA	REVISED -		SCALE: 1"=50'H 1"=5'V		08-00202-00-SW	COOK	118	27	
		CHECKED - MJF	REVISED -		SHEET NO. 7 OF 13 SHEETS		CONTRACT NO. 63188				
		DATE - 5/28/09	REVISED -		STA. 185+00 TO STA. 199+63		ILLINOIS FED. AID PROJECT: CMM-90031161				