



PLAN	SURVEYED	DATE
	NOTED	
	ALIGNED	
	CHECKED	
	BY	
	NO. OF PAGES	
	NO. OF SHEETS	
	DATE	
	BY	
	NO.	

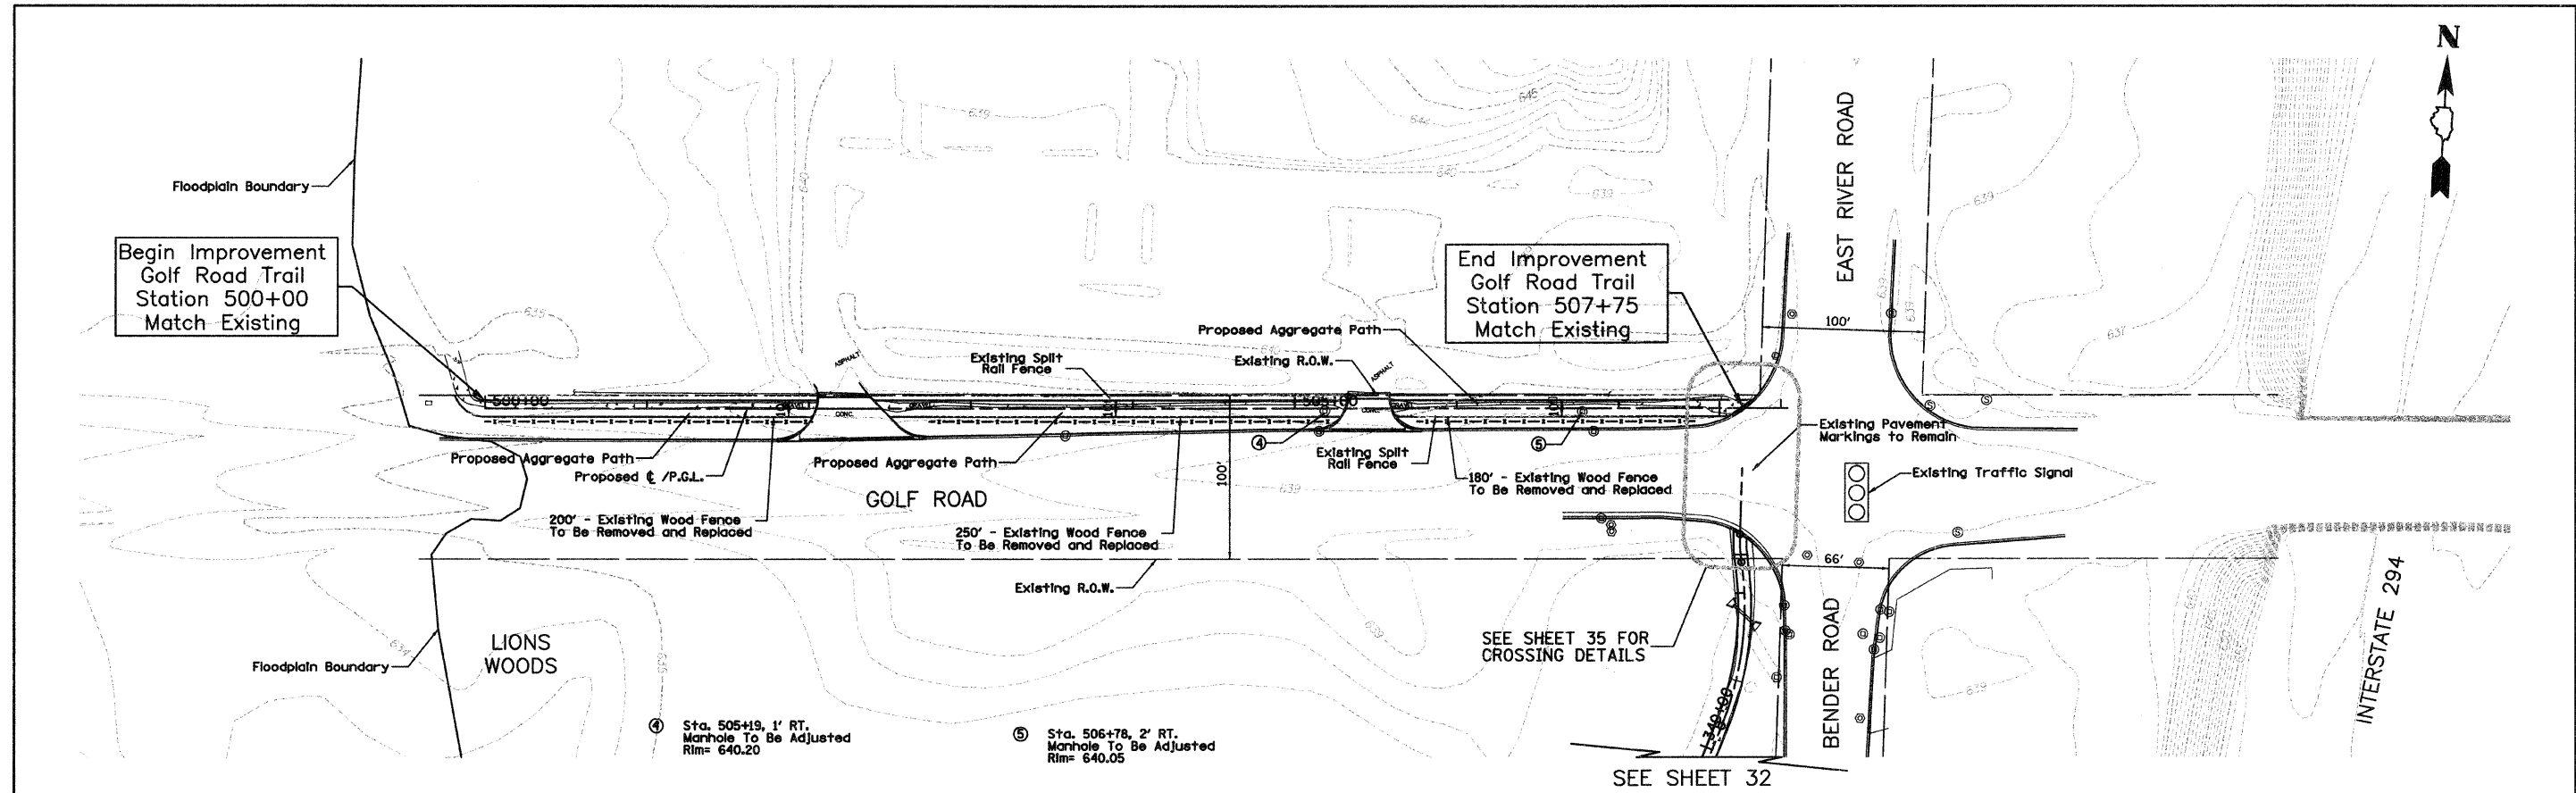

PROFILE	SURVEYED	DATE
	NOTED	
	ALIGNED	
	CHECKED	
	BY	
	NO. OF PAGES	
	NO. OF SHEETS	
	DATE	
	BY	
	NO.	

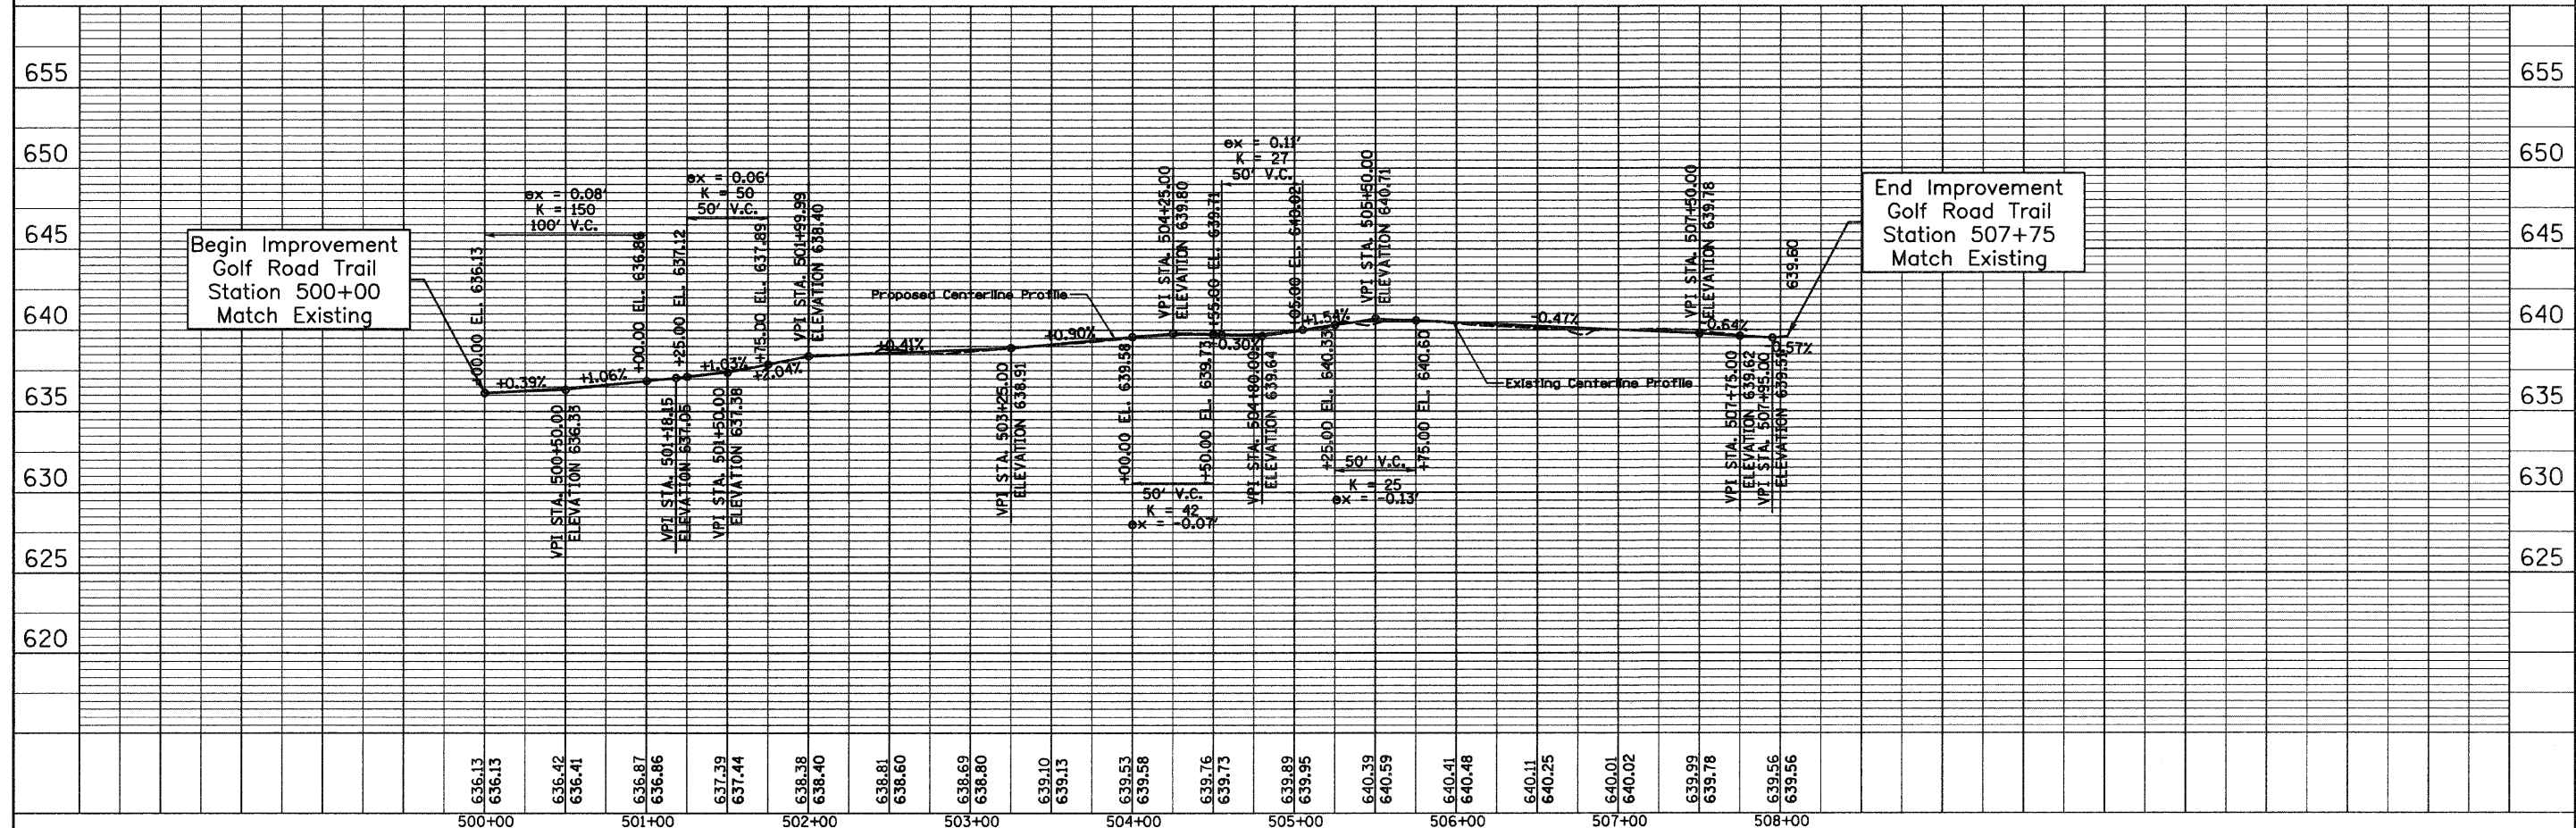

FILE NAME = D1-2173-sht-plnprf13.dgn	USER NAME = cet.User	DESIGNED - RJD/BJB	REVISED -	STATE OF ILLINOIS DEPARTMENT OF TRANSPORTATION	DES PLAINES RIVER TRAIL IMPROVEMENTS PLAN AND PROFILE	F.A. RTE.	SECTION	COUNTY	TOTAL SHEETS	SHEET NO.
	PLOT SCALE = 50.0000' / IN.	CHECKED - MJF	REVISED -			08-00202-00-SW	COOK	118	33	
	PLOT DATE = 10/13/2009	DATE - 5/28/09	REVISED -			CONTRACT NO. 63188				
						FED. ROAD DIST. NO.	ILLINOIS FED. AID PROJECT	CMM-9003(116)		