
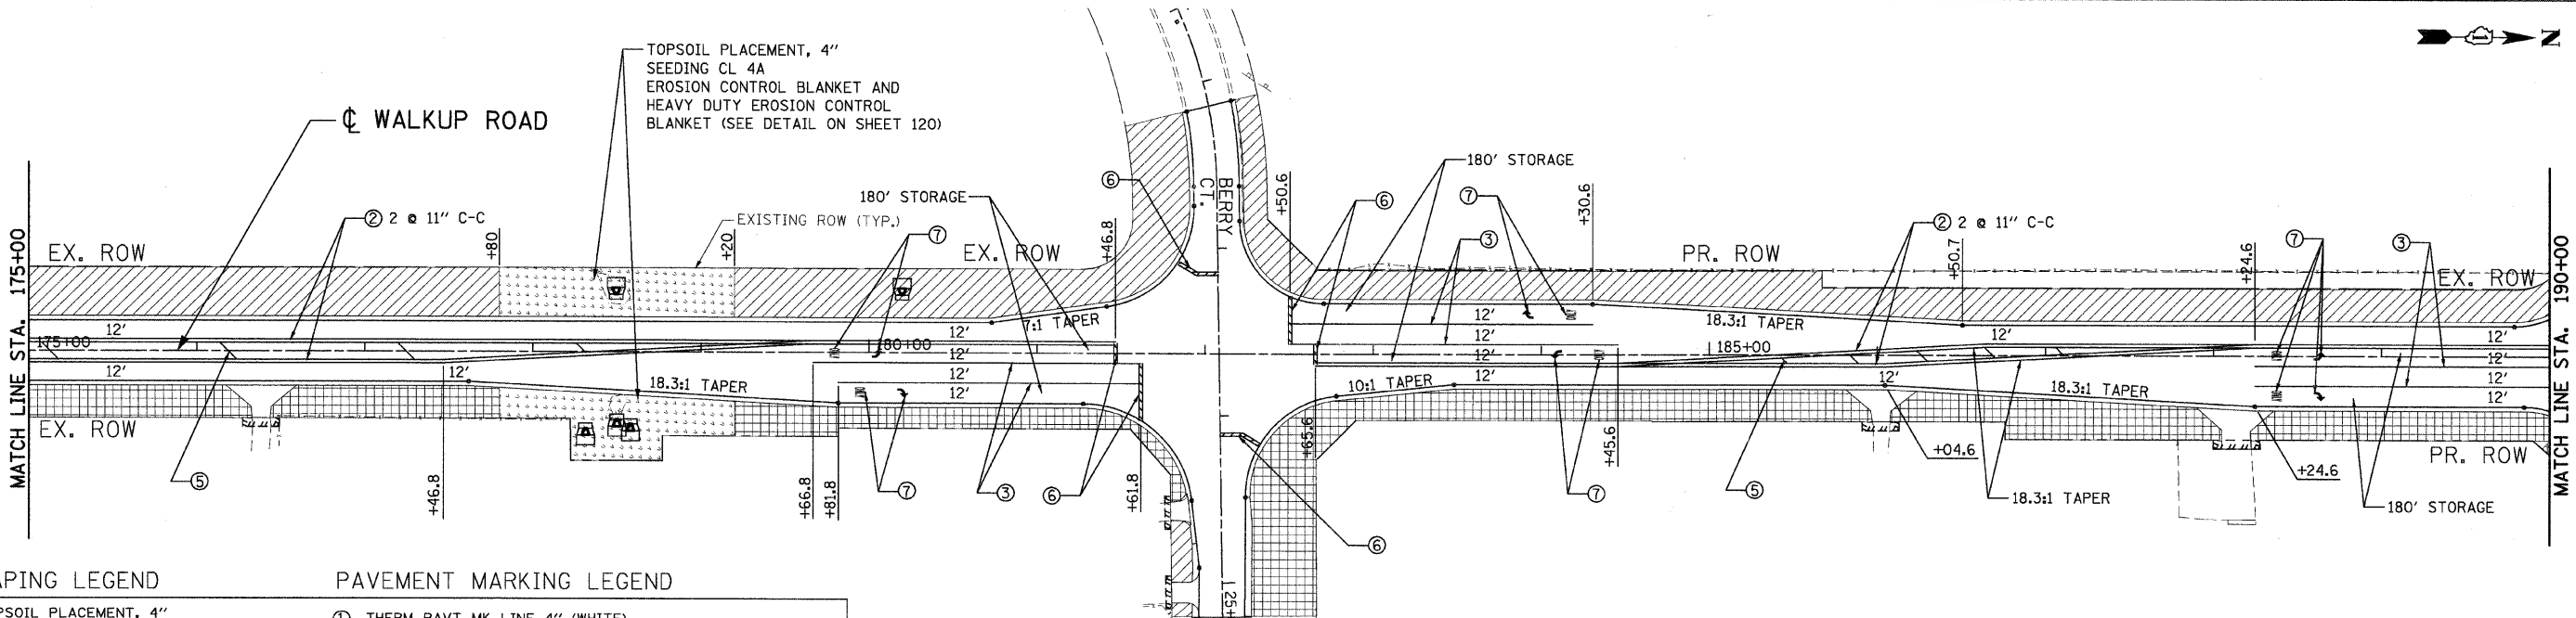


F.A.U. RTE.	SECTION	COUNTY	TOTAL SHEETS	SHEET NO.
0085	00-00246-01-FP	MCHENRY	236	124
STA.	TO STA.			
FED. ROAD DIST. NO. 1	ILLINOIS	FED. AID PROJECT		
CONTRACT NO: 63266				

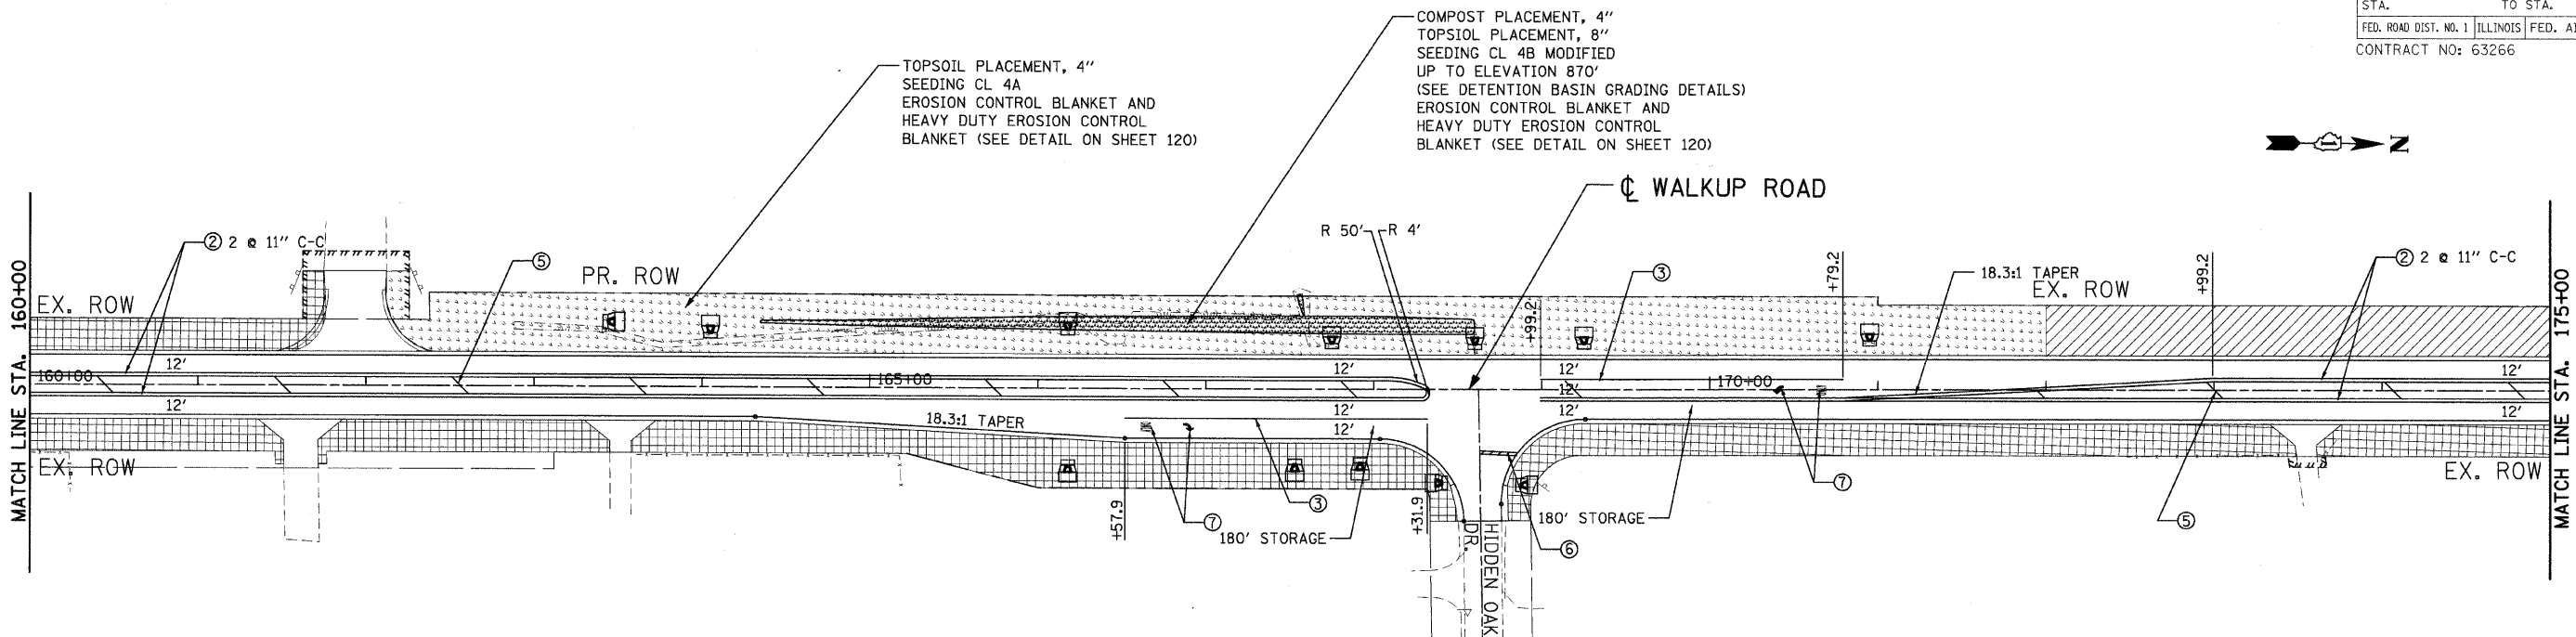

**LANDSCAPING LEGEND**

- TOPSOIL PLACEMENT, 4" SEEDING CL 2A EROSION CONTROL BLANKET AND HEAVY DUTY EROSION CONTROL BLANKET (SEE DETAIL ON SHEET 120)
- SODDING SALT TOLERANT AND TURF REINFORCEMENT MAT (SEE DETAIL ON SHEET 120)
- SODDING, SALT TOLERANT

**PAVEMENT MARKING LEGEND**

- ① THERM PAVT MK LINE 4" (WHITE)
- ② THERM PAVT MK LINE 4" (YELLOW)
- ③ THERM PAVT MK LINE 6" (WHITE)
- ④ THERM PAVT MK LINE 12" (WHITE)
- ⑤ THERM PAVT MK LINE 12" (YELLOW)
- ⑥ THERM PAVT MK LINE 24" (WHITE)
- ⑦ THERM PAVT MK L&S

PAVEMENT MARKING TO FOLLOW IDOT D1 DETAIL TC-13.

REVISIONS	
NAME	DATE

MCHENRY COUNTY DIVISION OF TRANSPORTATION  
WALKUP ROAD F.A.U. 0085

**PAVT MARKING & LANDSCAPING**  
WALKUP ROAD  
STA 160+00 TO STA 190+00

SCALE: 1" = 50'  
DATE: 12/01/09  
DRAWN BY: MZD  
CHECKED BY: MCD

**TENG**  
TENG & ASSOCIATES, INC.  
ENGINEERS/ARCHITECTS/PLANNERS  
209 N. MICHIGAN AVE., CHICAGO, IL 60601  
TELEPHONE: 312/616-0000

\ALT\0040A.DGN, \P\WORKSPACE.DGN, \TERRORY.V.DGN, \R\WORKSPACE.DGN, \L\00000001.DGN, \L\00000002.DGN, \L\00000003.DGN,\L\00000062.DGN, \L\00000063.DGN