

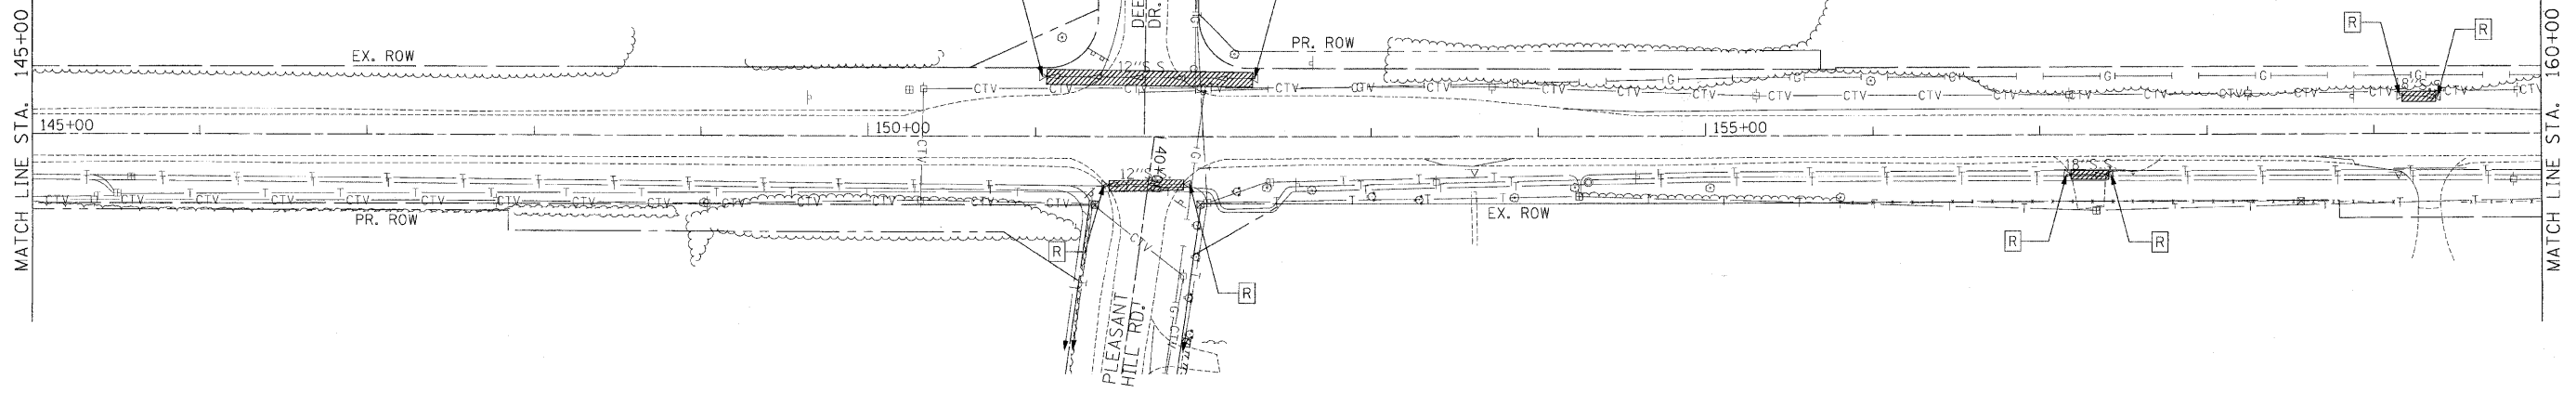


EXISTING PLAN

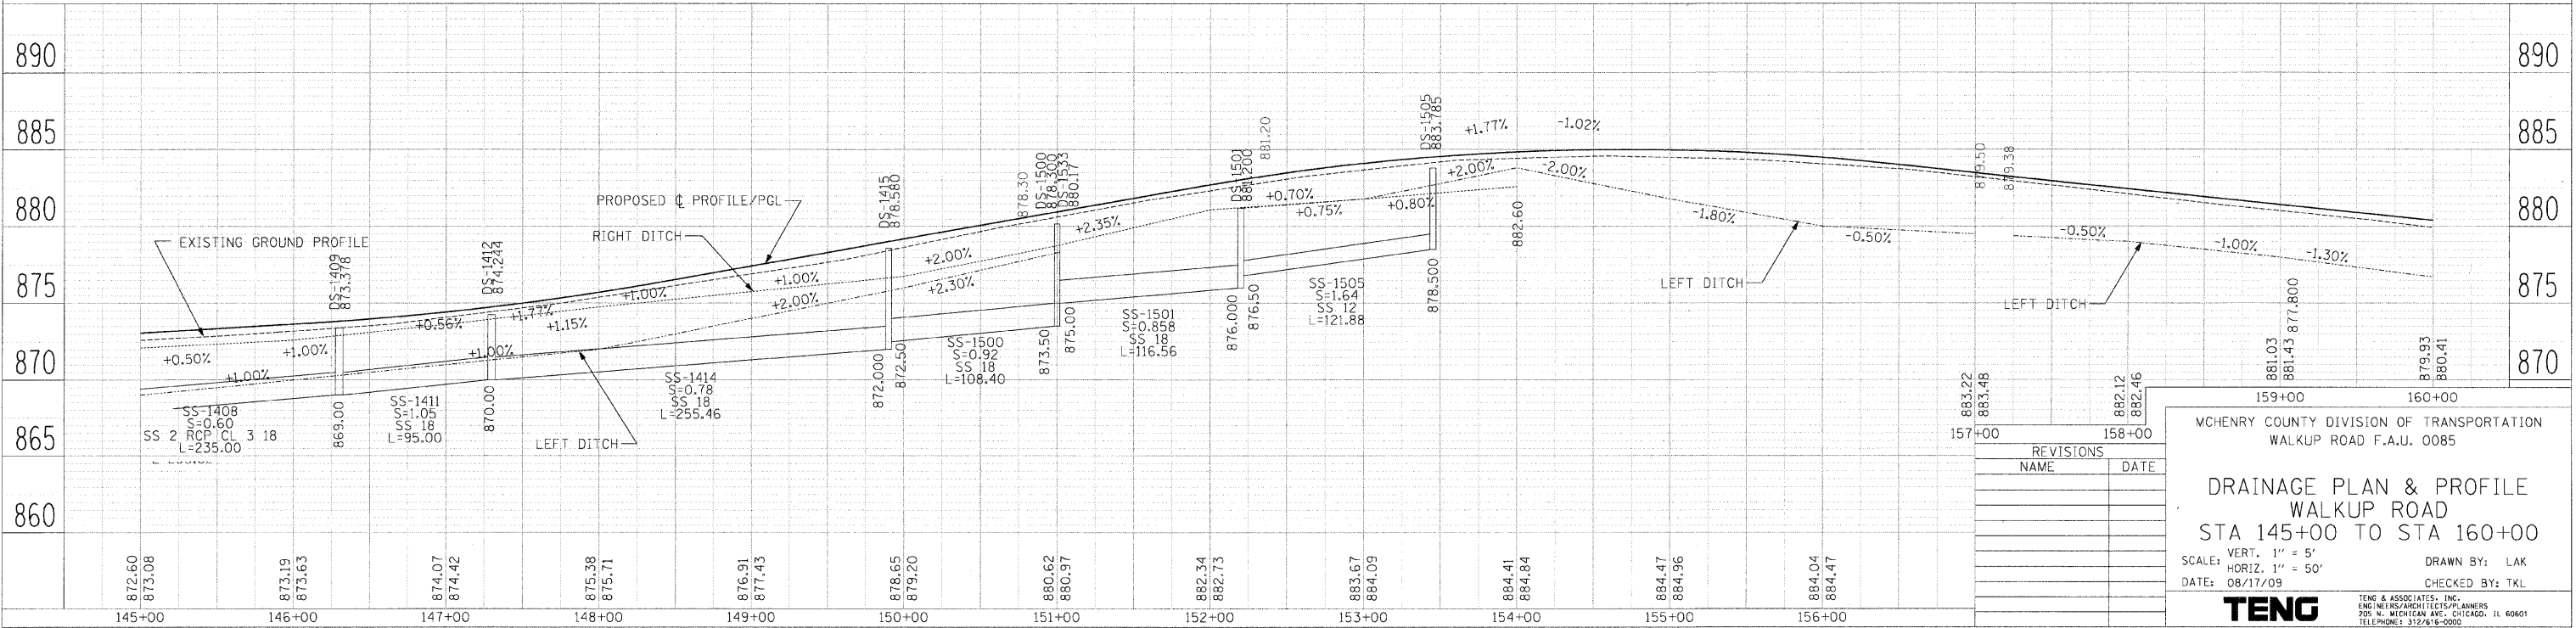

PROPOSED PLAN

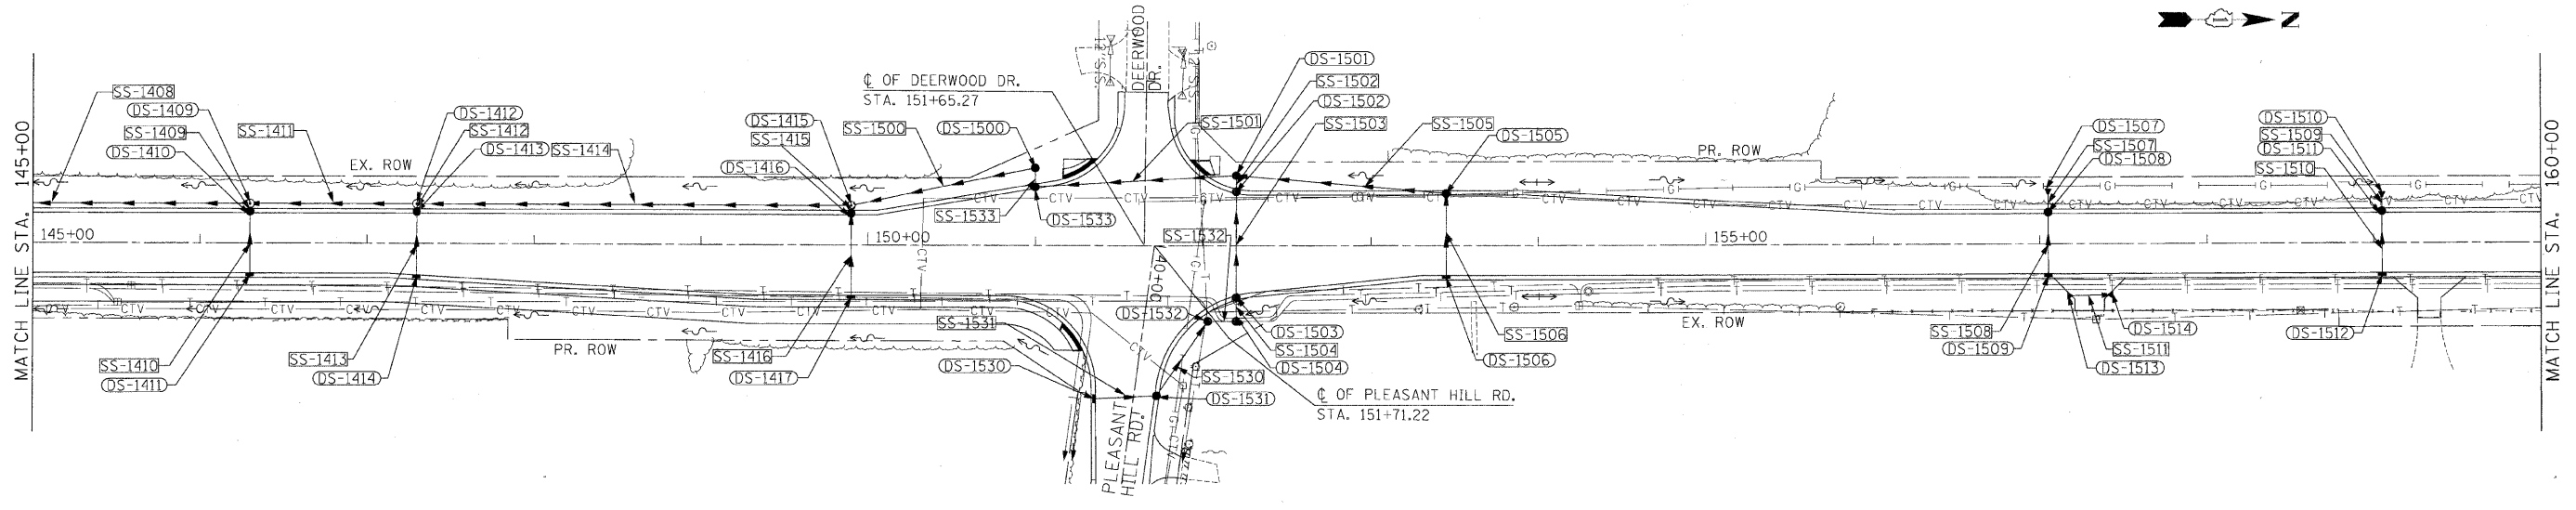

REVISIONS	
NAME	DATE

MCHENRY COUNTY DIVISION OF TRANSPORTATION  
WALKUP ROAD F.A.U. 0085

**DRAINAGE PLAN & PROFILE**  
WALKUP ROAD  
STA 145+00 TO STA 160+00

SCALE: VERT. 1" = 5'  
HORIZ. 1" = 50'

DATE: 08/17/09

DRAWN BY: LAK  
CHECKED BY: TKL

**TENG**  
TENG & ASSOCIATES, INC.  
ENGINEERS/ARCHITECTS/DRAINAGERS  
205 N. MICHIGAN AVE., CHICAGO, IL 60601  
TELEPHONE: 312/741-6000

PLAN: SURVEYED, PLOTTED, CHECKED, NOTED, DATE, BY, NO. OF SHEETS, NO. OF PAGES, PLOT FILE NAME  
 PROFILE: SURVEYED, PLOTTED, CHECKED, NOTED, DATE, BY, NO. OF SHEETS, NO. OF PAGES, PLOT FILE NAME  
 FILE PATH: \\V:\1008084.DGN, \\V:\1008085.DGN, \\V:\1008086.DGN, \\V:\1008199.DGN, \\V:\1008200.DGN