
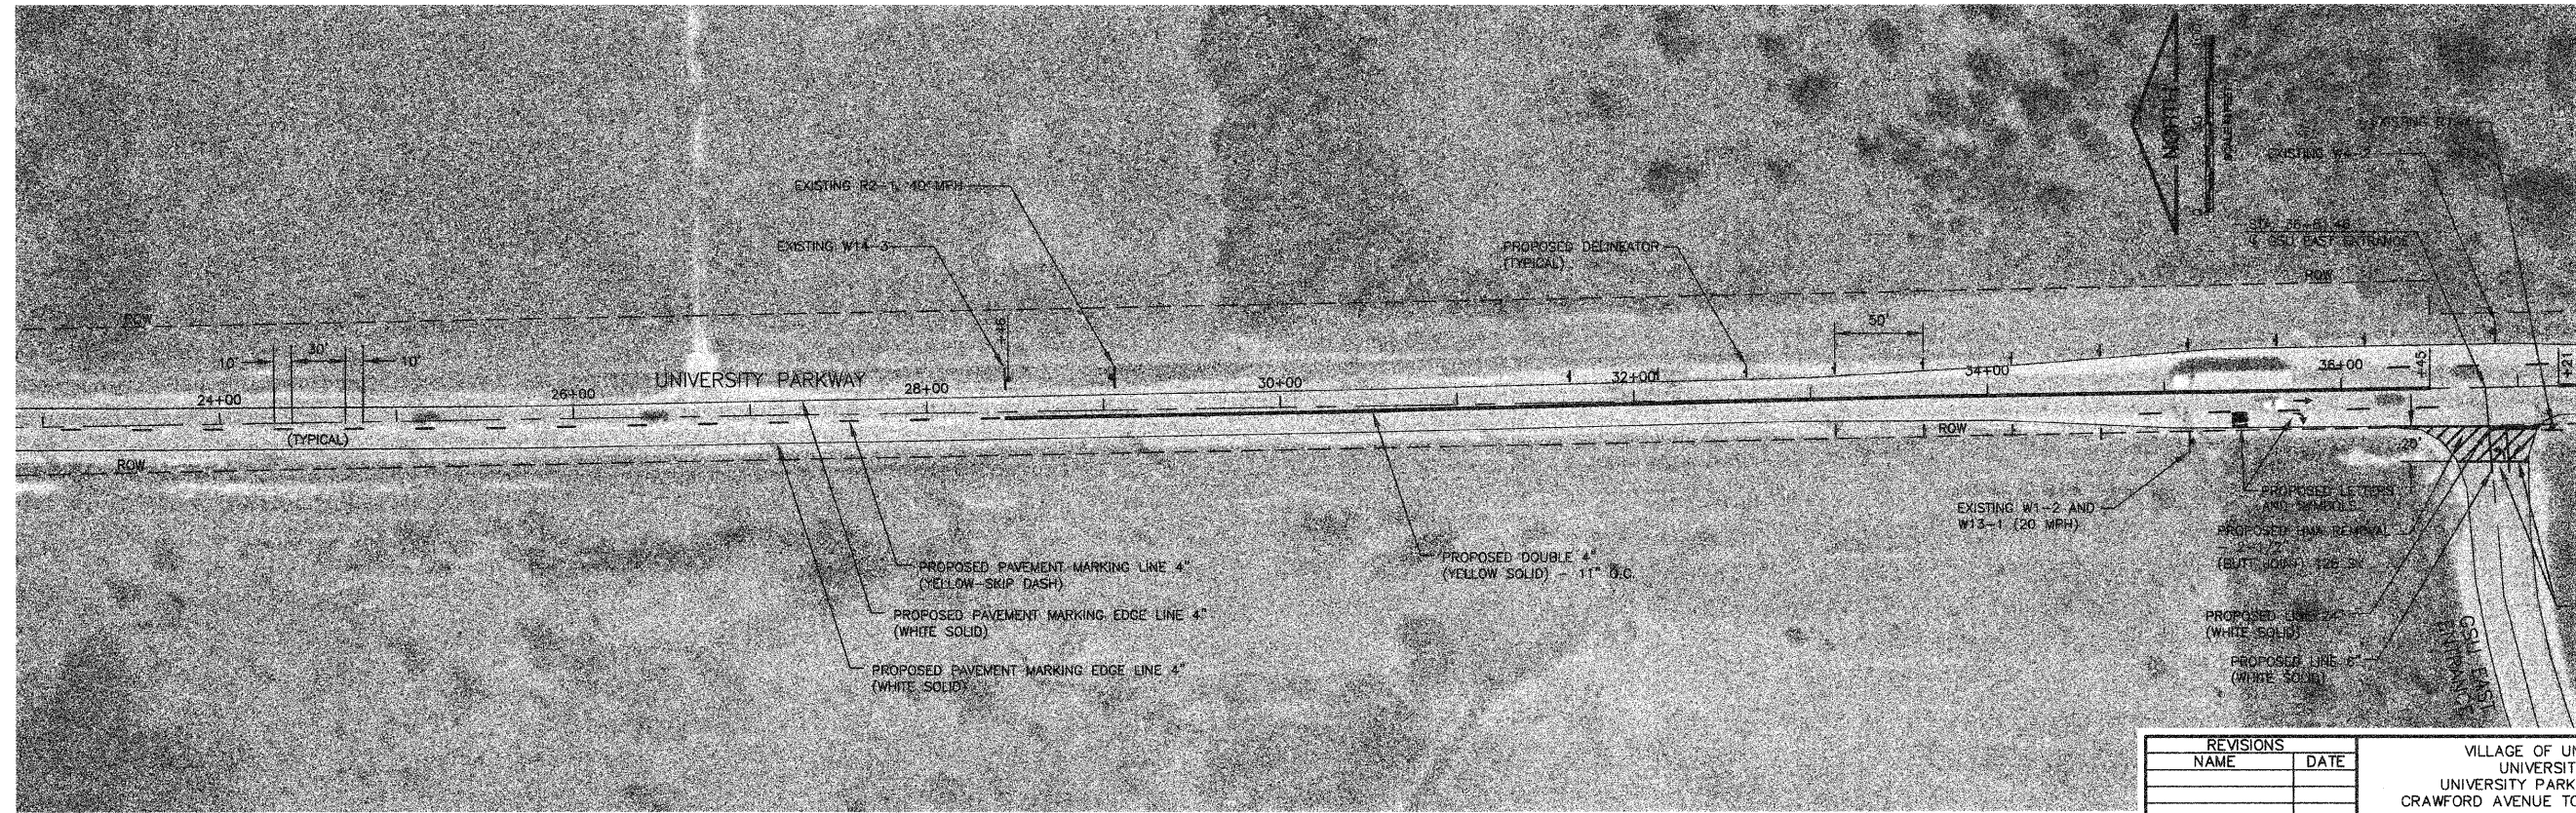


F.A.U. RTE.	SECTION	COUNTY	TOTAL SHEETS	SHEET NO.
2967	09-00018-00-RS	WILL	10	5
STA.	TO STA.			
ARA-9003 (431)	ILLINOIS FED. AID PROJECT			
CONTRACT NO. 63328				

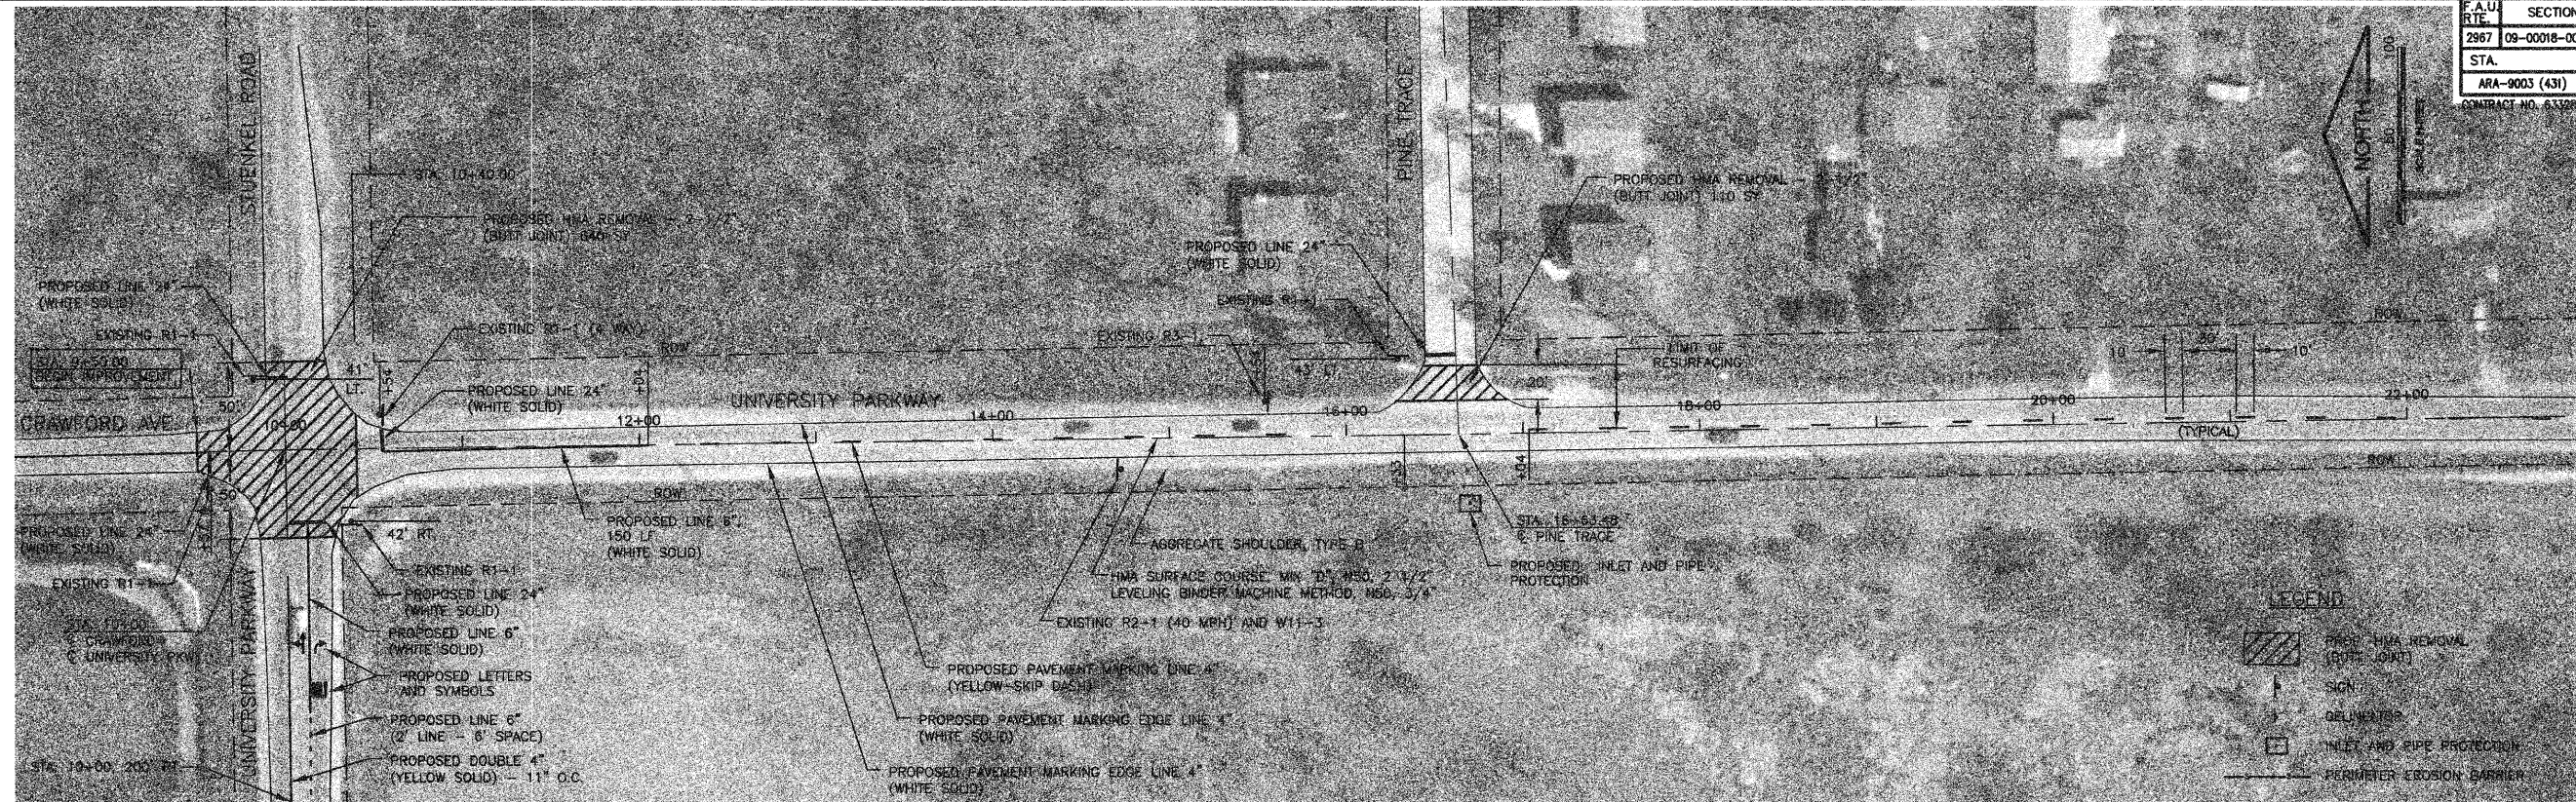

REVISIONS	
NAME	DATE

VILLAGE OF UNIVERSITY PARK
UNIVERSITY PARK, IL
UNIVERSITY PARKWAY RESURFACING
CRAWFORD AVENUE TO STEGER-MONEE ROAD

SITE PLAN

SCALE: VERT. 50
HORIZ. 50
DATE: OCTOBER, 2009

DRAWN BY: RJB
CHECKED BY: JSK

