


**SOIL EROSION PLAN**

**NOTES:**

1. ALL EXISTING AND PROPOSED STORM SEWER STRUCTURES THAT COLLECT WATER INSIDE THE CONSTRUCTION LIMITS SHALL HAVE SEDIMENT FILTER BASKETS INSTALLED AND MAINTAINED UNTIL CONSTRUCTION IS COMPLETE. ADDITIONAL STRUCTURES OUTSIDE THE CONSTRUCTION LIMITS MAY ALSO REQUIRE SEDIMENT FILTER BASKETS AS DIRECTED BY THE ENGINEER. SEE DETAIL ON SHEET 20.
2. STOCK PILING OF TOPSOIL SHALL NOT BE PERMITTED. TOPSOIL SHALL BE STRIPPED AND REMOVED FROM THE SITE THE SAME DAY.

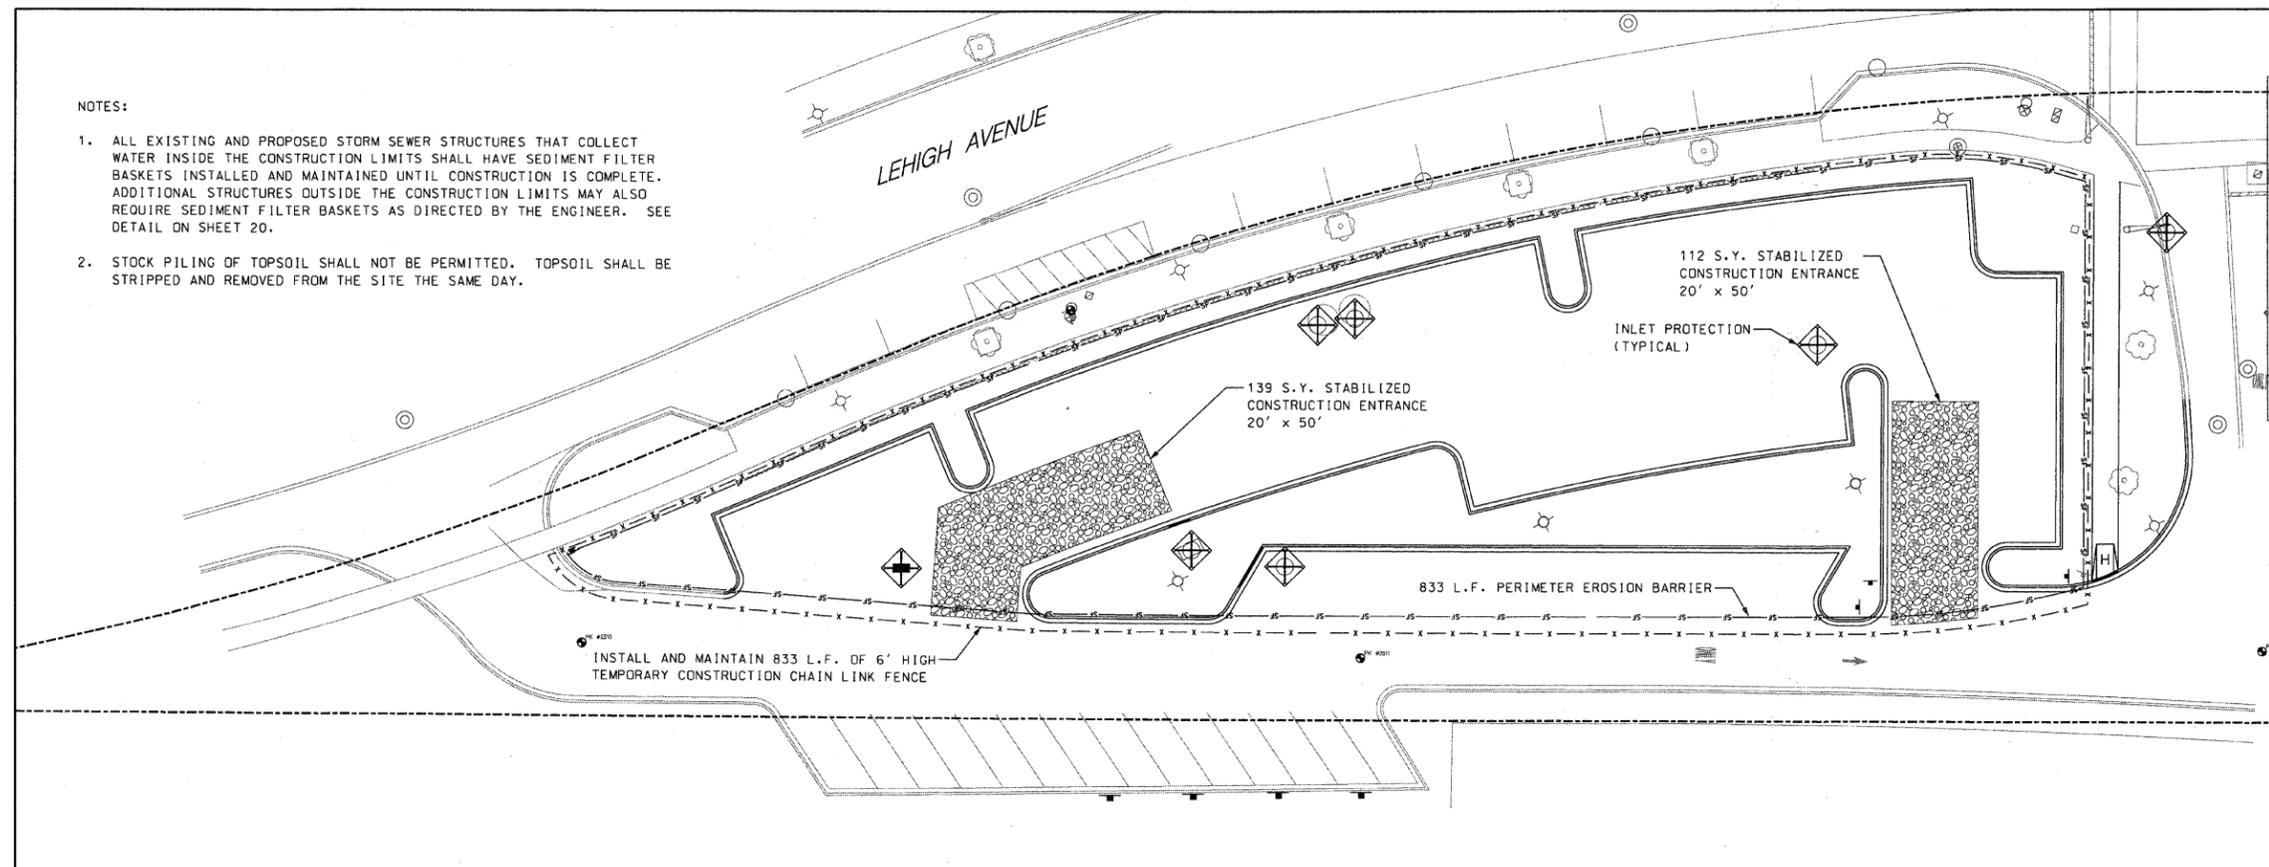

**CONTRACTOR CERTIFICATION STATEMENT**

I CERTIFY UNDER PENALTY OF LAW THAT I UNDERSTAND THE TERMS AND CONDITIONS OF THE GENERAL NATIONAL POLLUTANT DISCHARGE ELIMINATION SYSTEM PERMIT (ILR 40) THAT AUTHORIZES THE STORMWATER DISCHARGES ASSOCIATED WITH SMALL MUNICIPAL SEPARATE STORM SYSTEMS FROM THE CONSTRUCTION SITE IDENTIFIED AS PART OF THIS CERTIFICATION.

DATED THIS: \_\_\_\_\_ DAY OF \_\_\_\_\_ 20\_\_\_\_


BY: \_\_\_\_\_

COMPANY: \_\_\_\_\_


ADDRESS: \_\_\_\_\_

TELEPHONE: \_\_\_\_\_

**GRAPHIC SCALE**

 


**LANDSCAPE PLAN**

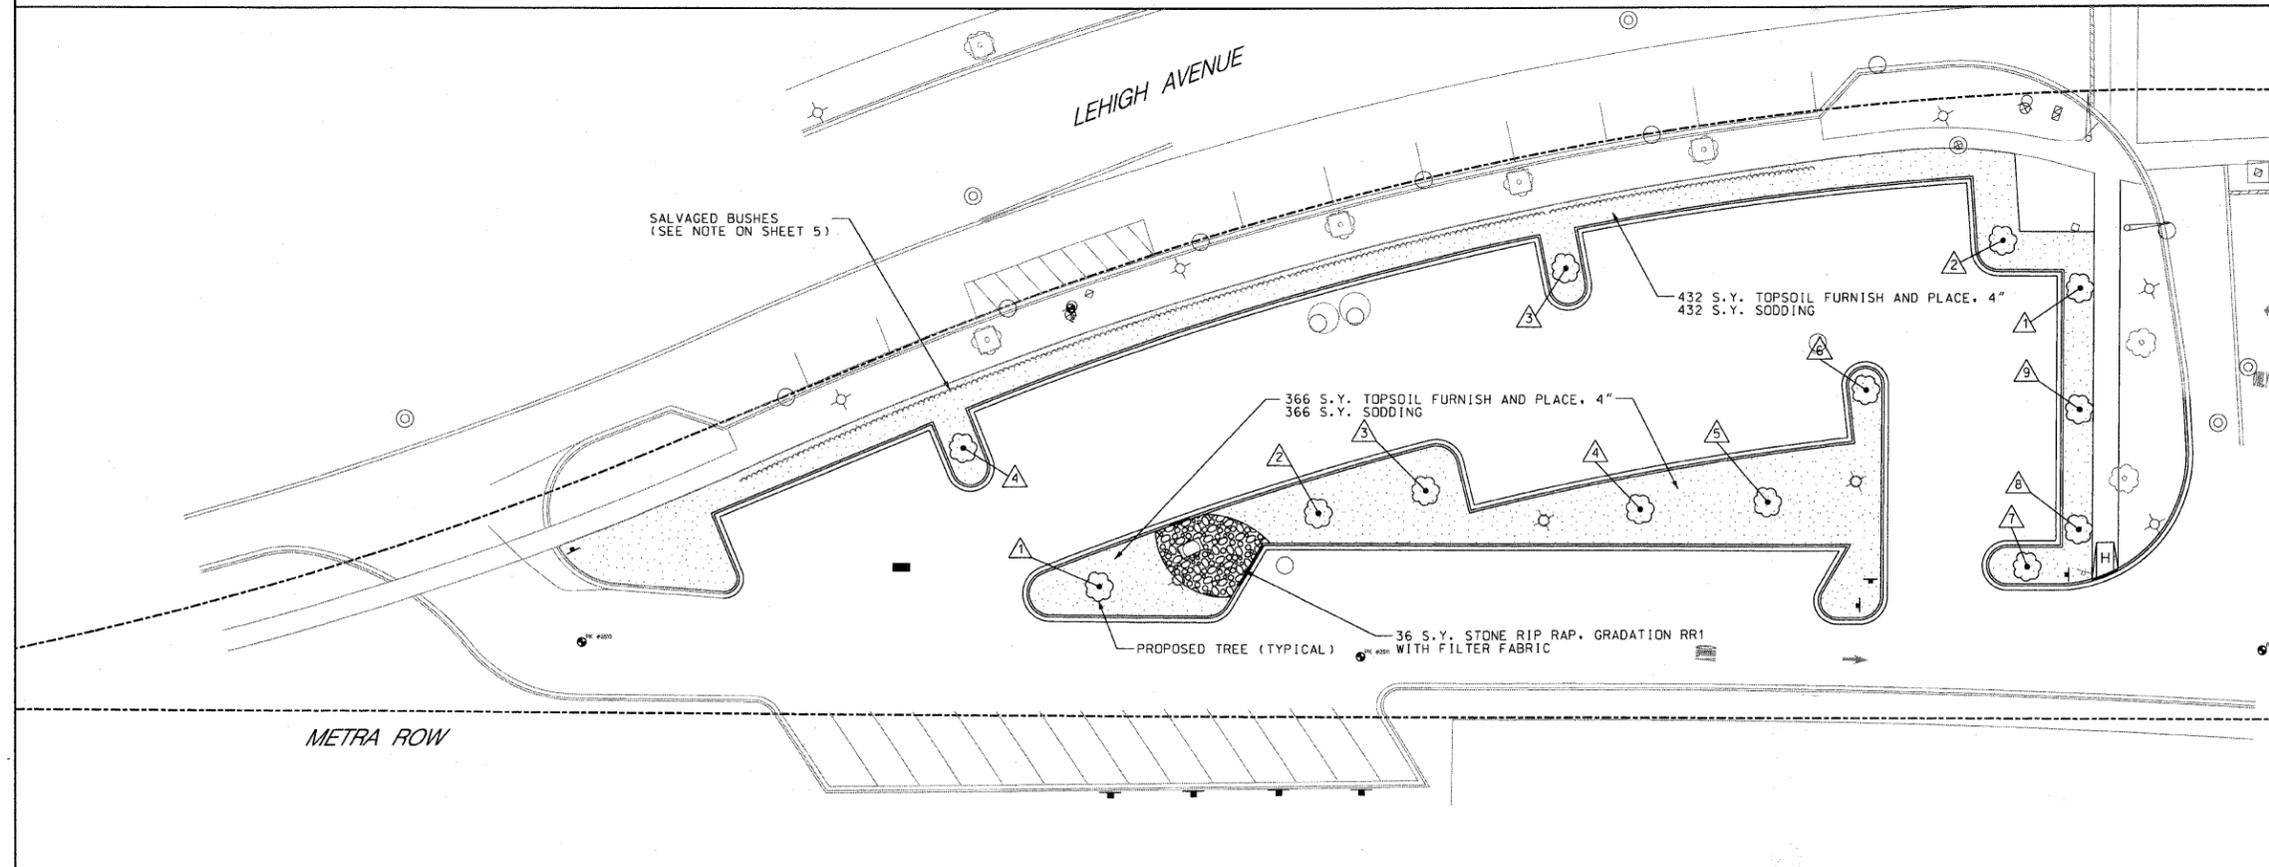

**TREE LIST**

1. SWAMP WHITE OAK
2. HACKBERRY
3. HYBRID ELM
4. BALD CYPRESS
5. HONEYLOCUST
6. TULIP TREE
7. RED OAK
8. BASSWOOD
9. BURR OAK

**GRAPHIC SCALE**

 

<b>PLANS PREPARED BY:</b> Post-Yore and Associates, Inc. <small>Professional Engineer                  State of Illinois                  No. 042-000000</small>	SURVEY - DJG	DESIGNED - DJG	REVISED - 10/05/09 PER BLRS
	UTILITIES - JC	DRAWN - DJG	REVISED -
	CHECKED - DJG	CHECKED - LVA	REVISED -
	DATE - 04-23-09	DATE - 09-17-09	REVISED -

**VILLAGE OF GLENVIEW  
PROJECT E 08-56**

**SOIL EROSION CONTROL PLAN AND LANDSCAPE PLAN  
WEST LOT SOUTH POD PARKING LOT**

SCALE: 1" = 20' SHEET NO. 8 OF 24 SHEETS

F.A. RTE.	SECTION	COUNTY	TOTAL SHEETS	SHEET NO.
NA	08-00169-00-PK	COOK	24	8
			CONTRACT NO. 63360	
ILLINOIS FED. AID PROJECT				