

- PARKING STALL SIGNAGE NOTES:
- TOTAL NUMBER OF PARKING STALL SIGNS FOR THE WEST LOT NORTH POD PARKING LOT IS = 33
  - ALL PARKING STALL NUMBER SIGNS IN THE WEST LOT NORTH POD PARKING LOT SHALL BE MOUNTED ON A GALVANIZED 2 3/8" POST AS SHOWN ON THE DETAIL ON SHEET 24.
  - PARKING STALL NUMBERING SYSTEM SHALL BE COORDINATED WITH THE VILLAGE OF GLENVIEW.

- NOTES:
- ALL CURB IN THE WEST LOT NORTH POD PARKING LOT SHALL BE REVERSE PITCH CURB UNLESS OTHERWISE NOTED.
  - CURBS SHALL BE DEPRESSED AT ALL SIDEWALK LOCATIONS AND ANY LOCATIONS THAT ARE NOTED ON THE PLANS.
  - HANDICAP RAMPS SHALL INCLUDE DETECTABLE WARNINGS SEE DETECTABLE WARNING DETAIL AND HANDICAP RAMP DETAIL ON SHEET 24.
  - ALL CURB RADIUS DIMENSIONS SHOWN ARE BACK OF CURB RADIUS.
  - ALL PARKING LOT STALLS SHALL BE A MIN. OF 9' WIDE AND STALL DEPTH SHALL BE AS SHOWN ON THE PLAN. PARKING STALL LINES SHALL BE 4" YELLOW THERMO PLASTIC LINES
  - ALL CURB TRANSITIONS FROM REVERSE PITCH CURB TO STANDARD PITCH CURB SHALL BE DONE IN ACCORDANCE WITH THE DETAIL SHOWN ON SHEET 21
  - SEE SHEET 23 FOR PAVEMENT SECTION

DIMENSION LEGEND



B-B = BACK TO BACK  
 B-E = BACK TO EDGE  
 E-B = EDGE TO BACK  
 E-E = EDGE TO EDGE  
 PL-B = PROPERTY LINE TO BACK  
 B-F = BACK TO FACE


SCHEDULE OF SIGNS 

5. STOP SIGN R1-1



R1-1  
30" x 30"

 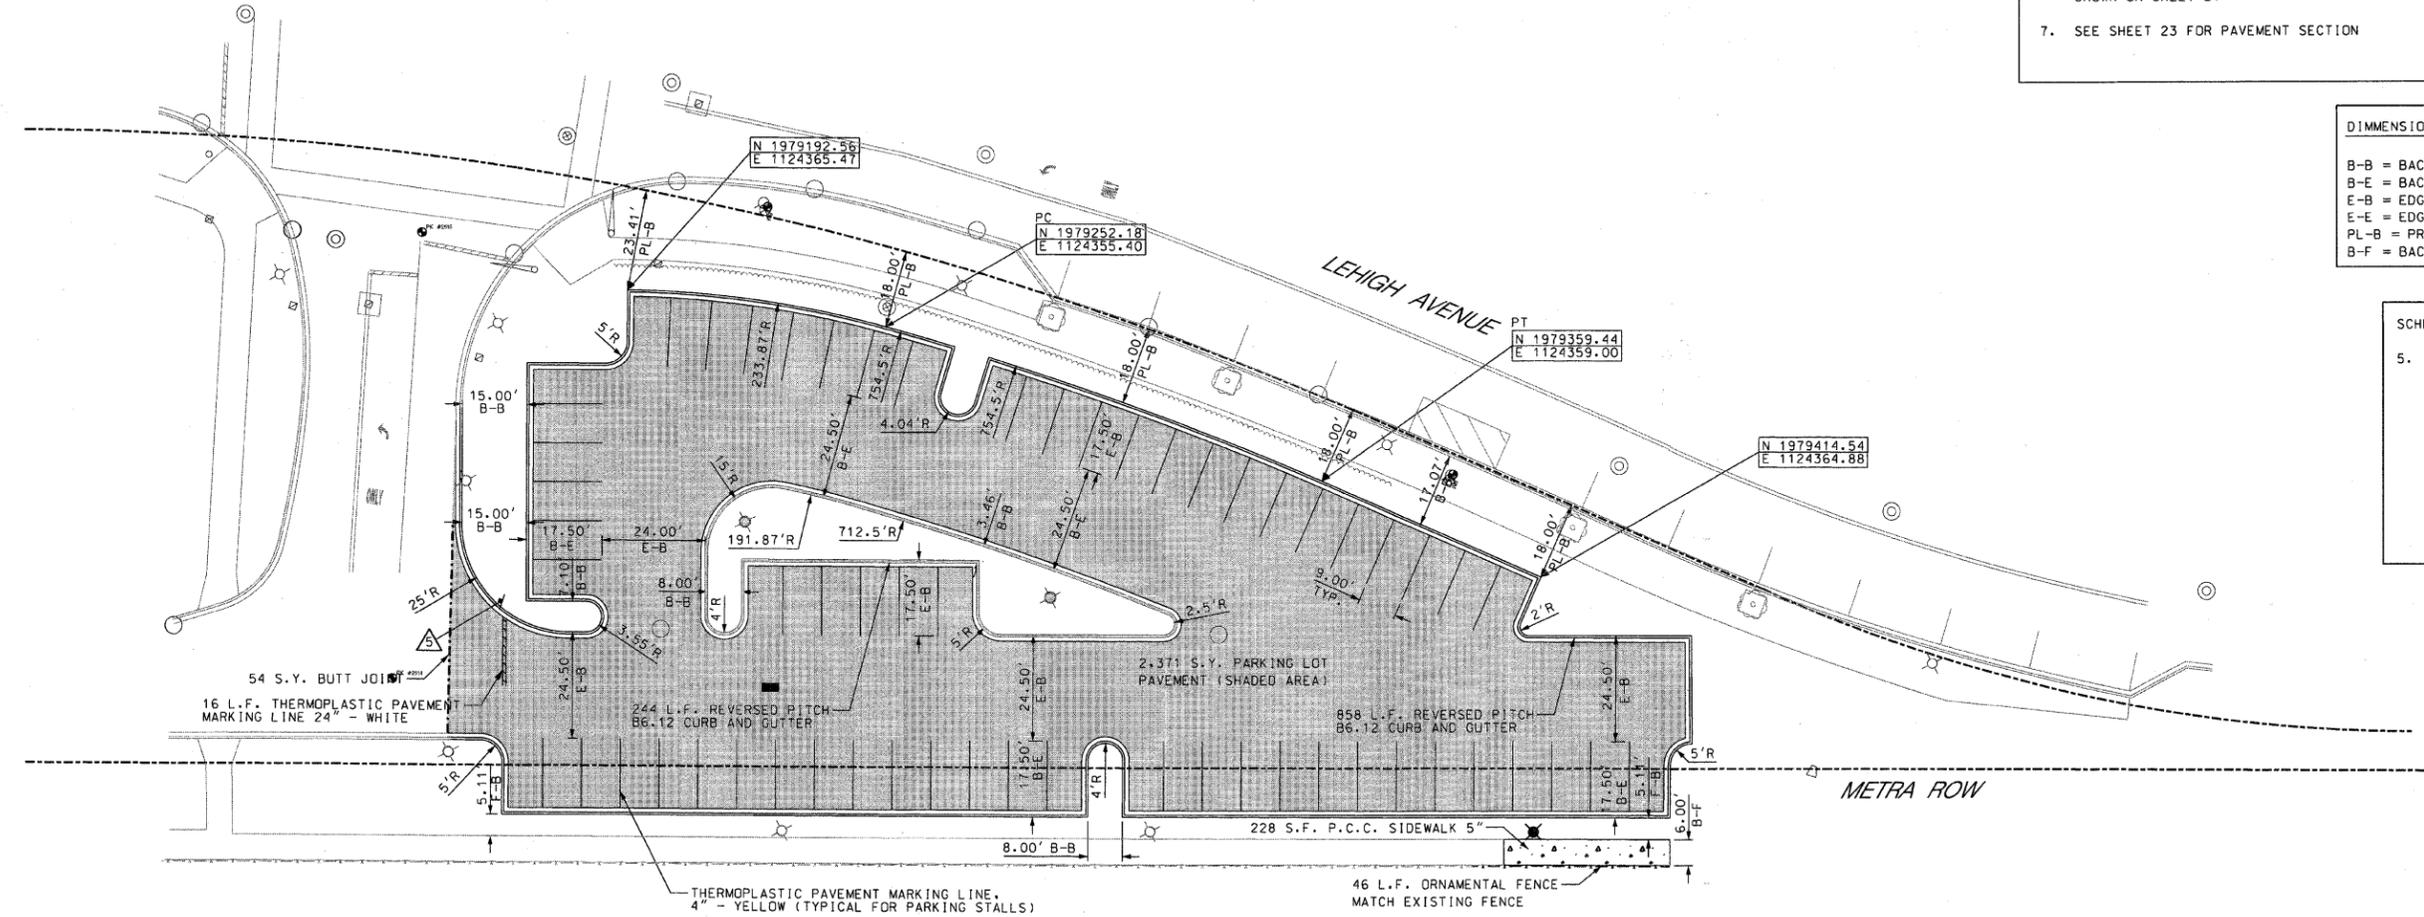
 
<b>PLANS PREPARED BY:</b> 	SURVEY - DJG	DESIGNED - DJG	REVISED - 10/05/09 PER BLRS
	UTILITIES - JC	DRAWN - DJG	REVISED - -----
	CHECKED - DJG	CHECKED - LVA	REVISED - -----
	DATE - 04-23-09	DATE - 09-17-09	REVISED - -----

**VILLAGE OF GLENVIEW  
 PROJECT E 08-56**

**SITE DIMENSIONAL AND PAVING PLAN  
 WEST LOT NORTH POD PARKING LOT**

SCALE: 1" = 20' SHEET NO. 10 OF 24 SHEETS

F.A.:	SECTION	COUNTY	TOTAL SHEETS	SHEET NO.
NA	08-00169-00-PK	COOK	24	10
CONTRACT NO. 63360				
ILLINOIS FED. AID PROJECT				