

SOIL EROSION PLAN

CONTRACTOR CERTIFICATION STATEMENT

I CERTIFY UNDER PENALTY OF LAW THAT I UNDERSTAND THE TERMS AND CONDITIONS OF THE GENERAL NATIONAL POLLUTANT DISCHARGE ELIMINATION SYSTEM PERMIT (ILR 40) THAT AUTHORIZES THE STORMWATER DISCHARGES ASSOCIATED WITH SMALL MUNICIPAL SEPARATE STORM SYSTEMS FROM THE CONSTRUCTION SITE IDENTIFIED AS PART OF THIS CERTIFICATION.

DATED THIS: _____ DAY OF _____ 20__


BY: _____

COMPANY: _____

ADDRESS: _____


TELEPHONE: _____

- NOTES:**
1. ALL EXISTING AND PROPOSED STORM SEWER STRUCTURES THAT COLLECT WATER INSIDE THE CONSTRUCTION LIMITS SHALL HAVE SEDIMENT FILTER BASKETS INSTALLED AND MAINTAINED UNTIL CONSTRUCTION IS COMPLETE. ADDITIONAL STRUCTURES OUTSIDE THE CONSTRUCTION LIMITS MAY ALSO REQUIRE SEDIMENT FILTER BASKETS AS DIRECTED BY THE ENGINEER. SEE DETAIL ON SHEET 20.
 2. STOCK PILING OF TOPSOIL SHALL NOT BE PERMITTED. TOPSOIL SHALL BE STRIPPED AND REMOVED FROM THE SITE THE SAME DAY.

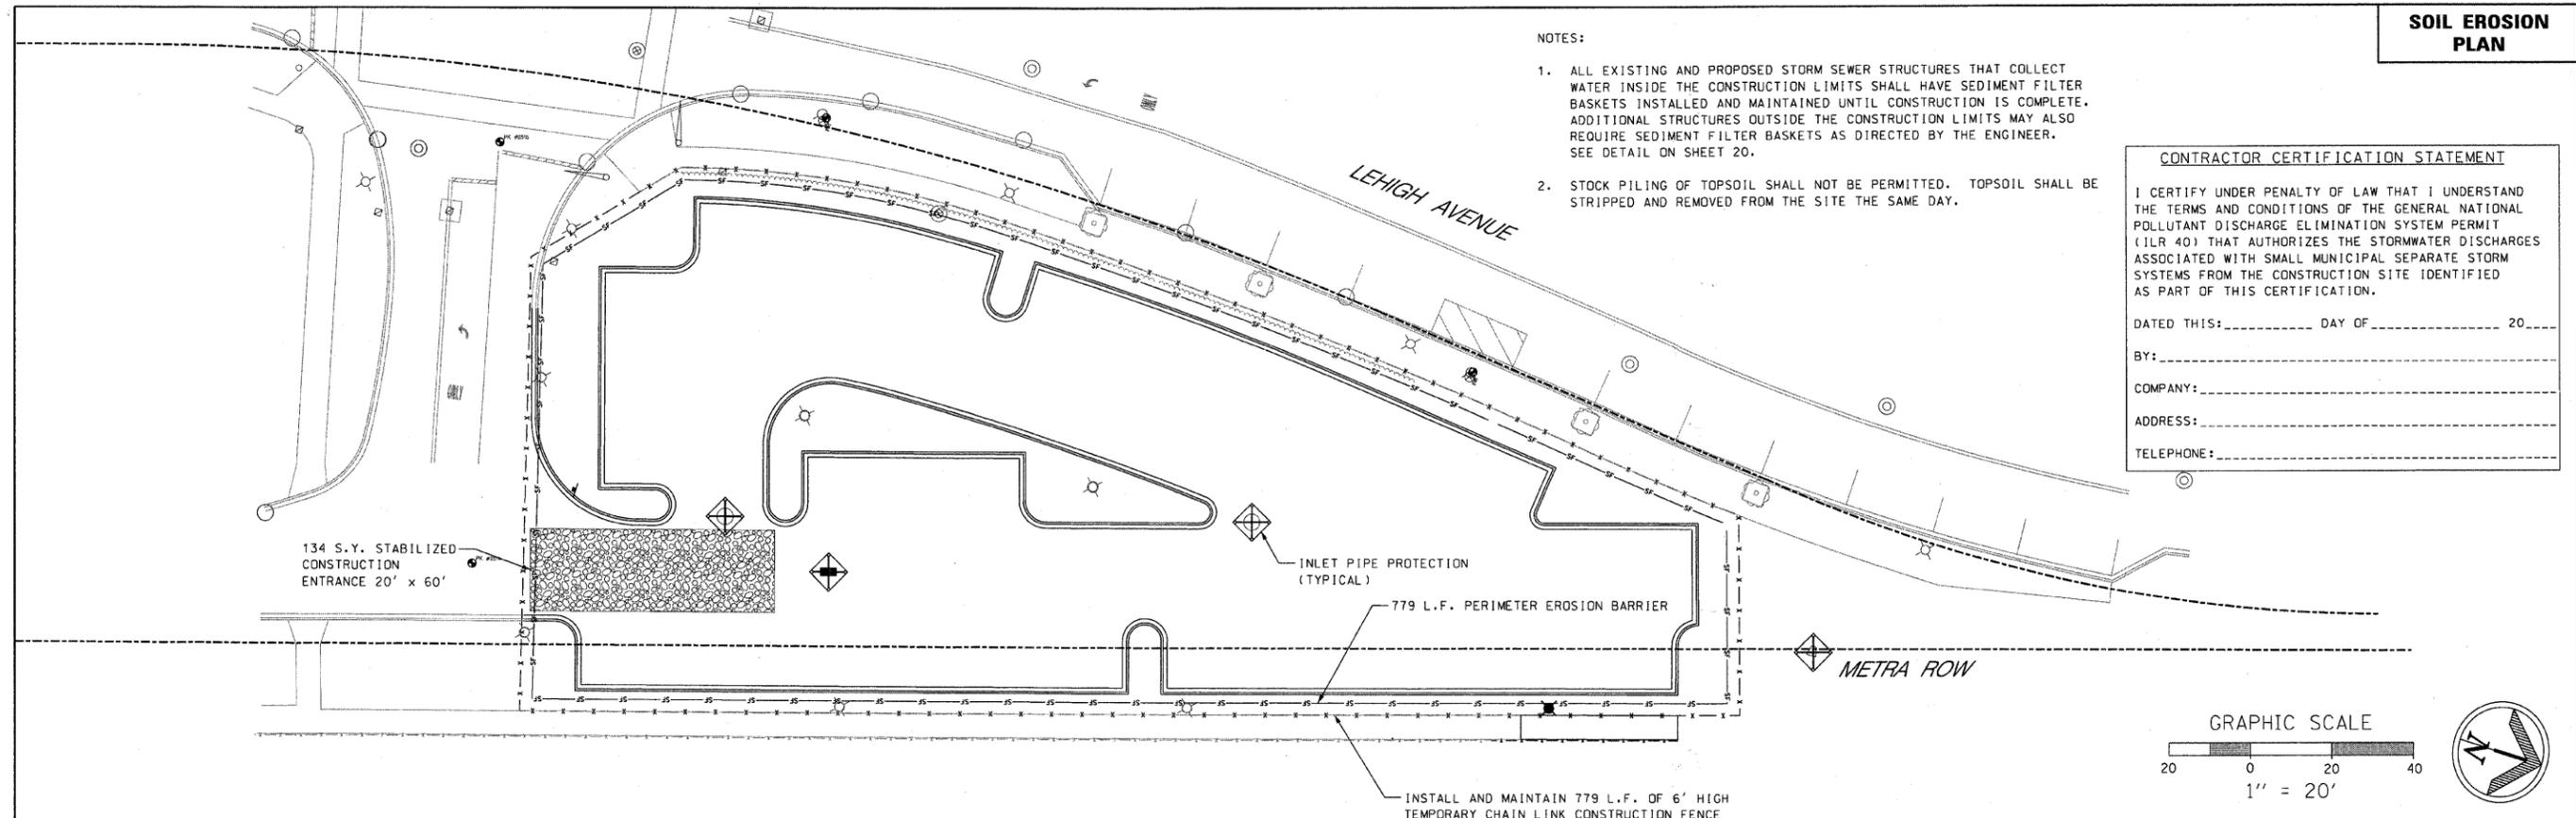

LANDSCAPE PLAN

- TREE LIST** △
1. SWAMP WHITE OAK
 2. HACKBERRY
 3. HYBRID ELM
 4. BALD CYPRESS
 5. HONEYLOCUST
 6. TULIP TREE
 7. RED OAK
 8. BASSWOOD
 9. BURR OAK

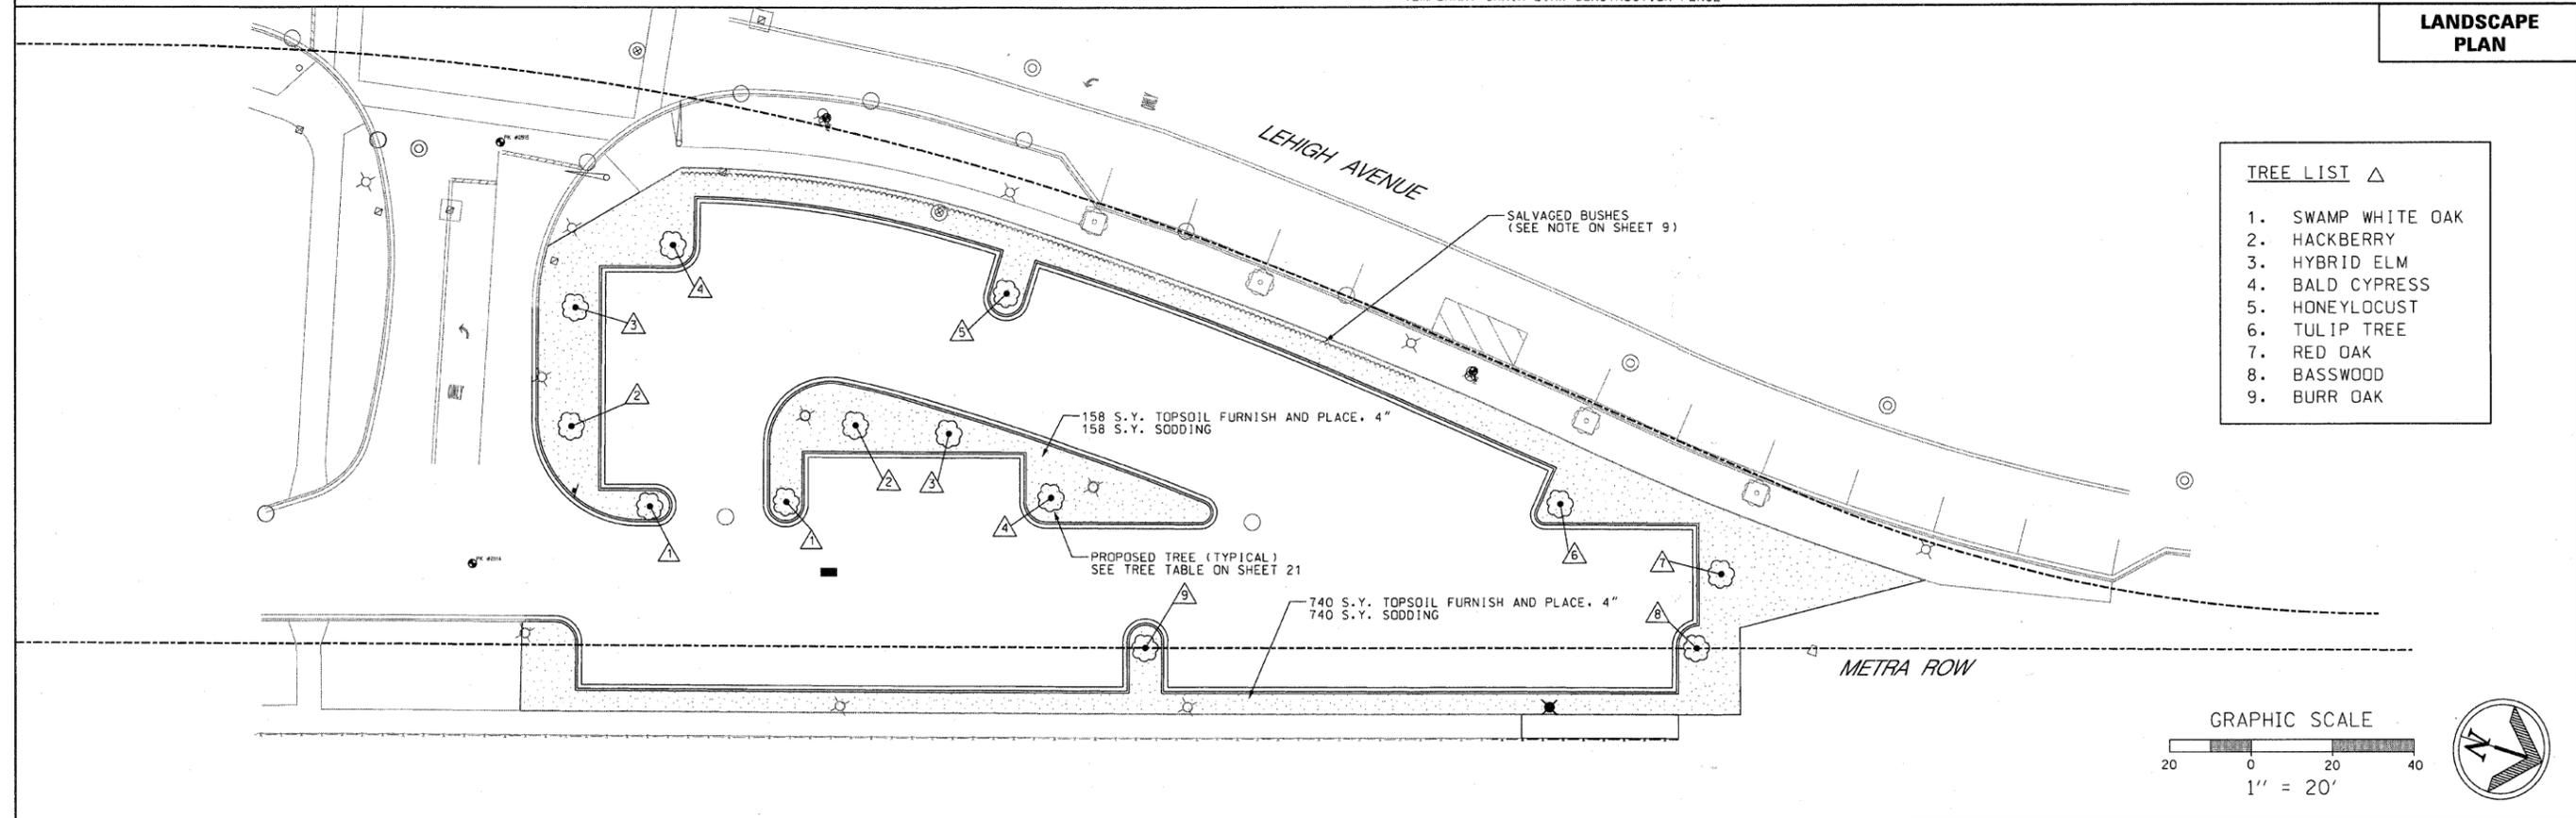

PLANS PREPARED BY: 	SURVEY - DJG	DESIGNED - DJG	REVISED - 10/05/09 PER BLRS	VILLAGE OF GLENVIEW PROJECT E 08-56	SOIL EROSION CONTROL PLAN AND LANDSCAPE PLAN WEST LOT NORTH POD PARKING LOT	F.A. SECTION COUNTY TOTAL SHEETS SHEET NO.	
	UTILITIES - JC	DRAWN - DJG	REVISED -			NA 08-00169-00-PK COOK 24 12	
	CHECKED - DJG	CHECKED - LVA	REVISED -			CONTRACT NO. 63360	
	DATE - 04-23-09	DATE - 09-17-09	REVISED -			ILLINOIS FED. AID PROJECT	
				SCALE: 1" = 20' SHEET NO. 12 OF 24 SHEETS			