



EXISTING TOPOGRAPHY

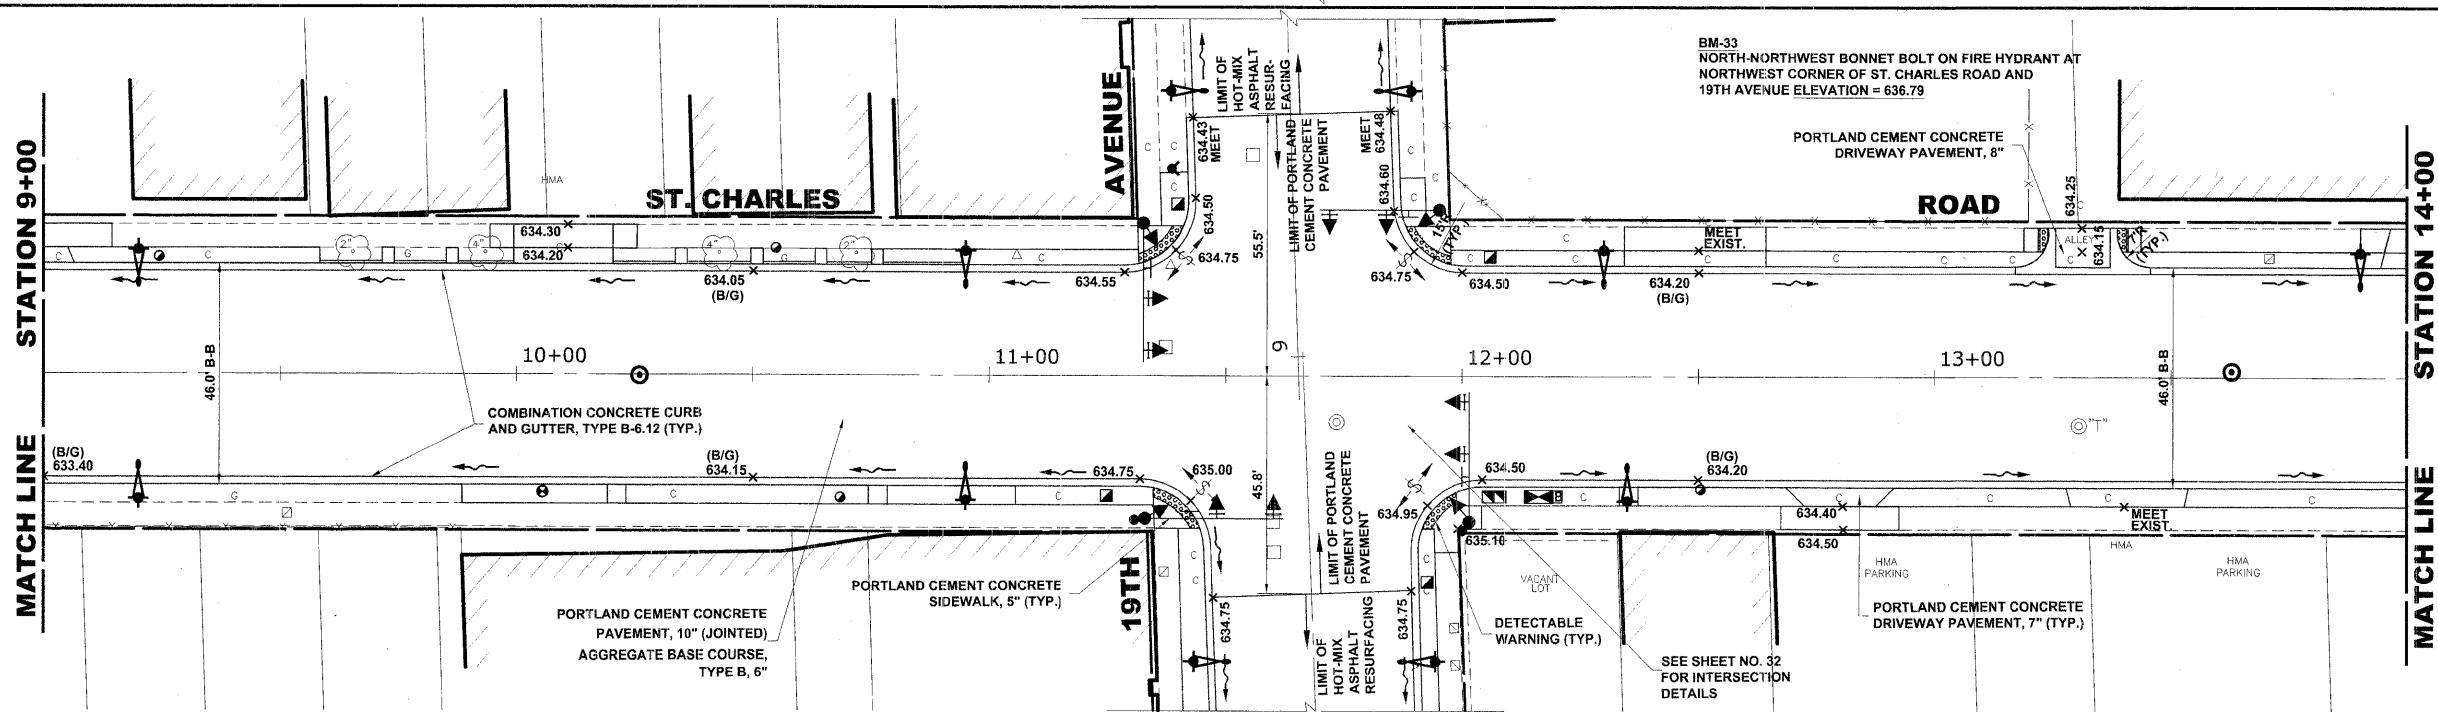

PROPOSED IMPROVEMENT

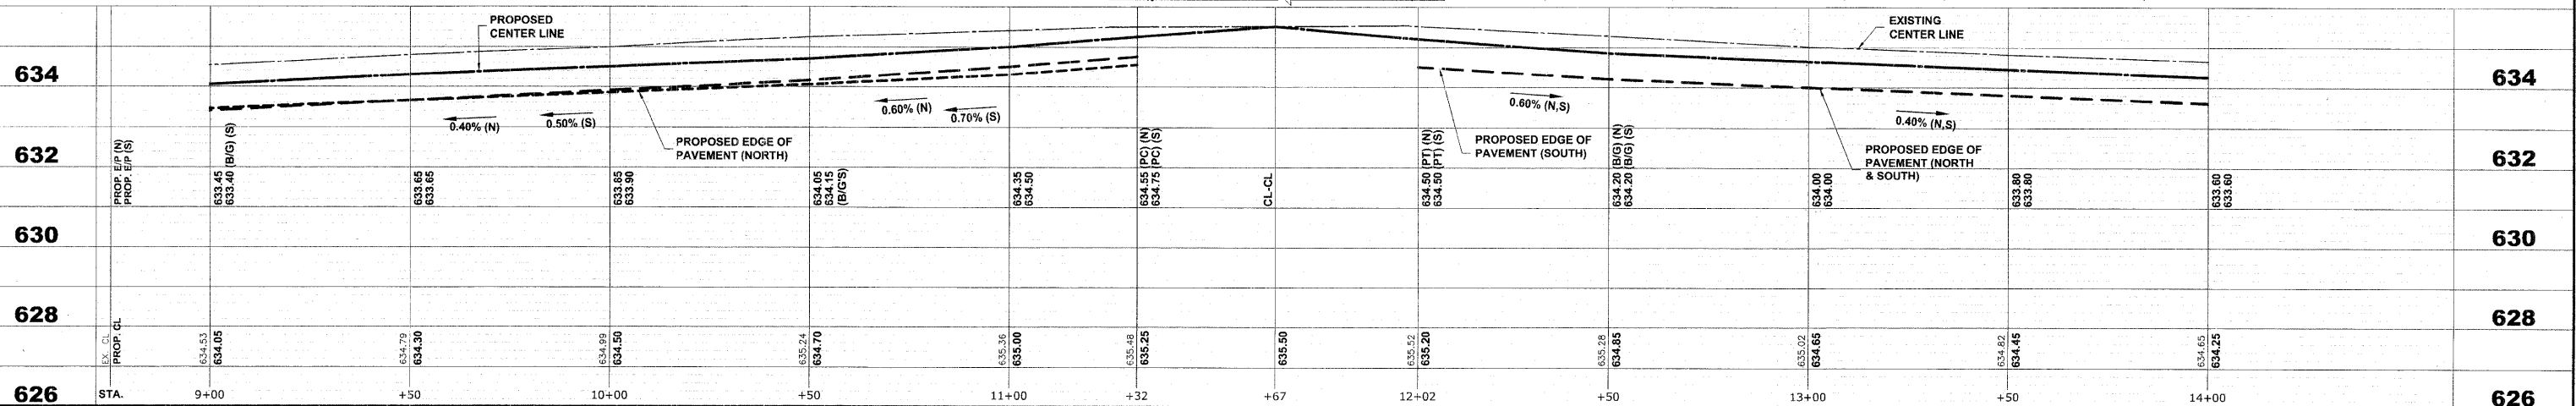

HANCOCK ENGINEERING Civil Engineers Municipal Consultants Established 1911	USER NAME -- DESIGNED -- MK/SBC DRAWN -- MK/LEV CHECKED -- SBC/JG/MV DATE -- 11-30-09	REVISED -- REVISED -- REVISED -- REVISED --	STATE OF ILLINOIS DEPARTMENT OF TRANSPORTATION	ST. CHARLES ROAD PAVING PLAN AND PROFILE	F.A.U. RTE. 1397 SECTION 09-00129-00-PV COUNTY COOK TOTAL SHEETS 103 SHEET NO. 22 CONTRACT NO. 63428
	SCALE: 1"=20'H/2V. SHEET NO. 2 OF 11 SHEETS STA. 9+00 TO STA. 14+00	FED. ROAD DIST. NO. 1 ILLINOIS FED. AID PROJECT M-9003 (267)	(BOOK NOS. 1579, 1583, 1589) E.H.E. PROJECT NO. 565-08-29001		

Drawing file: W:\Projects\56508290 - St. Charles Rd\St. Charles Road.dwg Dec 07, 2009 - 10:16am