
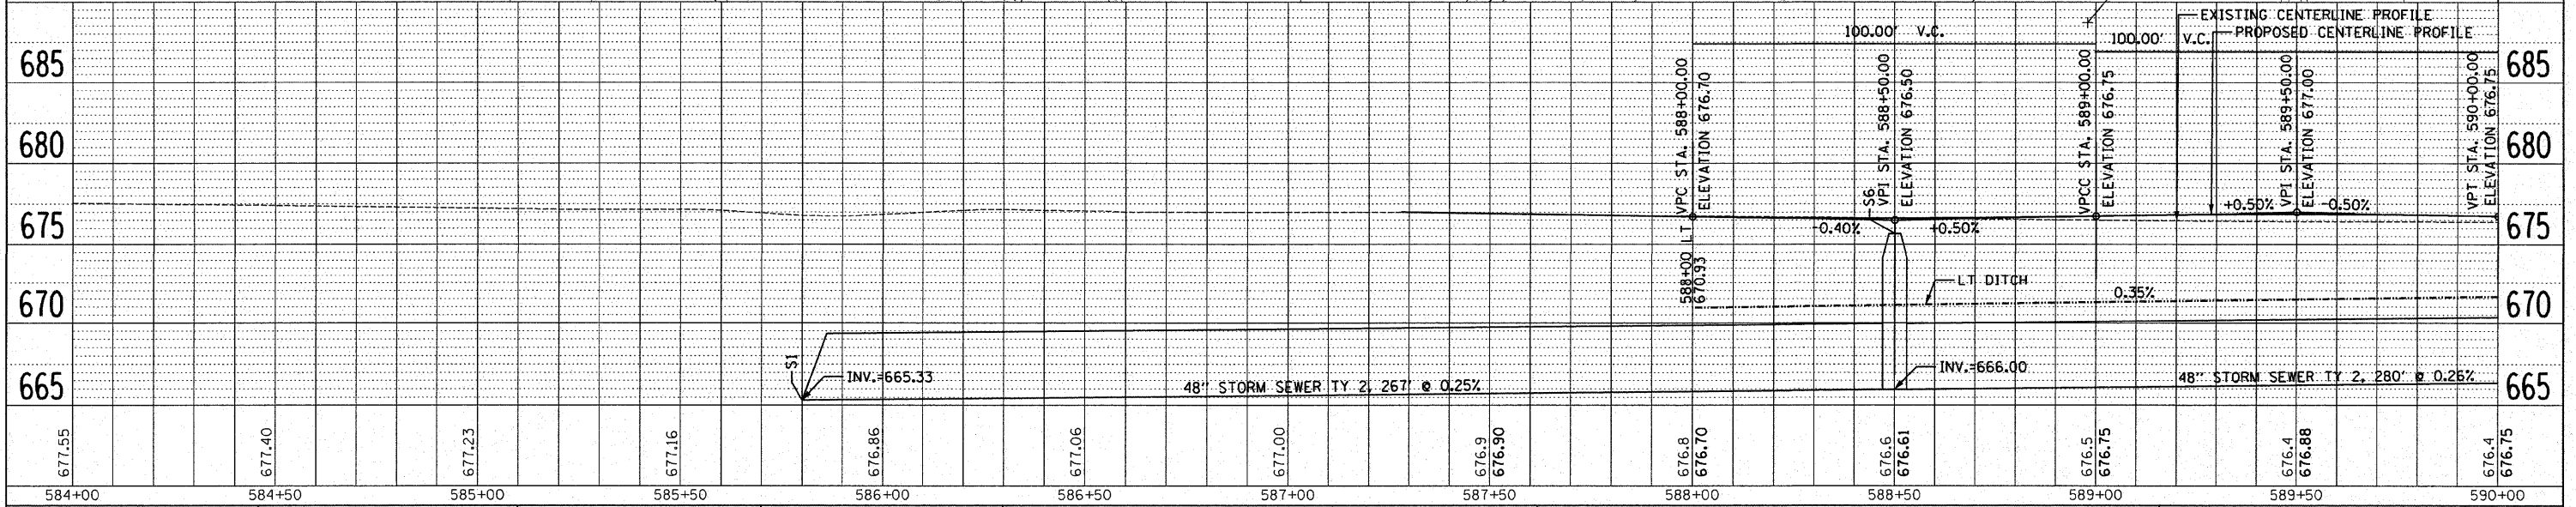


DATE: _____
 BY: _____
 SURVEYED _____
 PLOTTED _____
 CHECKED _____
 CAD FILE NAME _____

DATE: _____
 BY: _____
 SURVEYED _____
 PLOTTED _____
 CHECKED _____
 CAD FILE NAME _____

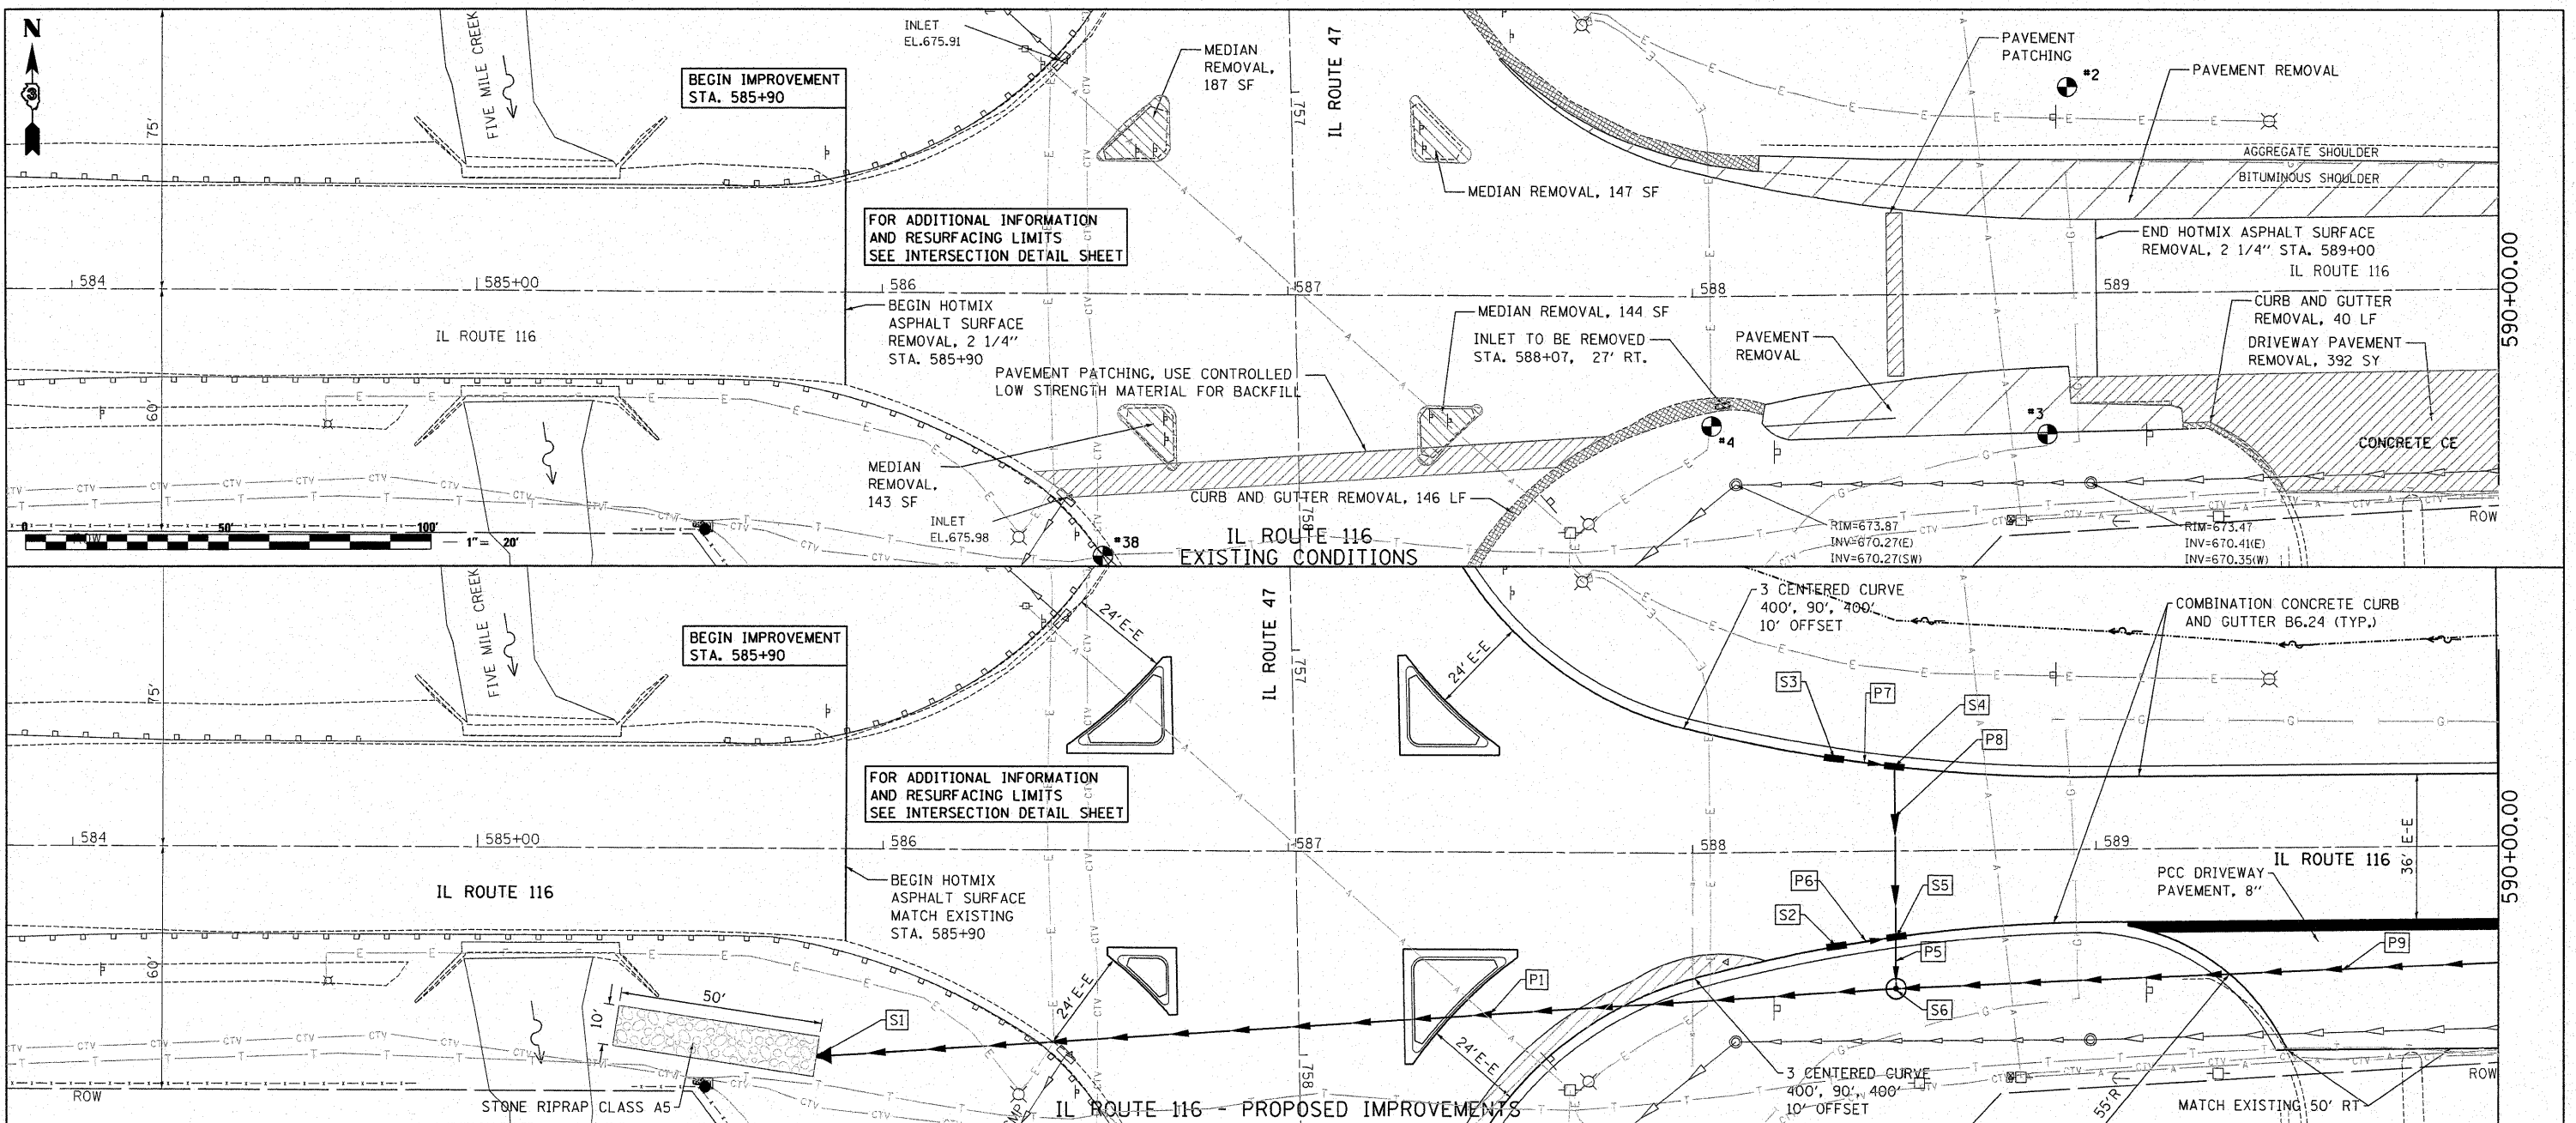

FILE NAME =	USER NAME = IDOTCAD	DESIGNED - SPF	REVISED -
W:\2183.03-1D0T IL 116 Plans\09\Sheet Files\202309\p1.dgn	CHECKED - AJP	REVISED -	REVISED -
PLOT SCALE = 20.0000 / IN.	DRAWN - JMS	REVISED -	REVISED -
PLOT DATE = 9/18/2009	CHECKED - 09/25/09	REVISED -	REVISED -

**STATE OF ILLINOIS
 DEPARTMENT OF TRANSPORTATION**

PLAN AND PROFILE

SCALE: 1"=20' SHEET NO. 1 OF 7 SHEETS STA. 584+00.00 TO STA. 590+00.00

F.A.P. RTE.	SECTION	COUNTY	TOTAL SHEETS	SHEET NO.
681	114 RS-2	LIVINGSTON	63	11
FED. ROAD DIST. NO. [ILLINOIS] FED. AID PROJECT			CONTRACT NO. 66532	