



DATE	
BY	
PLAN	
NO.	
DATE	
BY	
PROFILE	
NO.	

DATE	
BY	
PROFILE	
NO.	
DATE	
BY	
PLAN	
NO.	


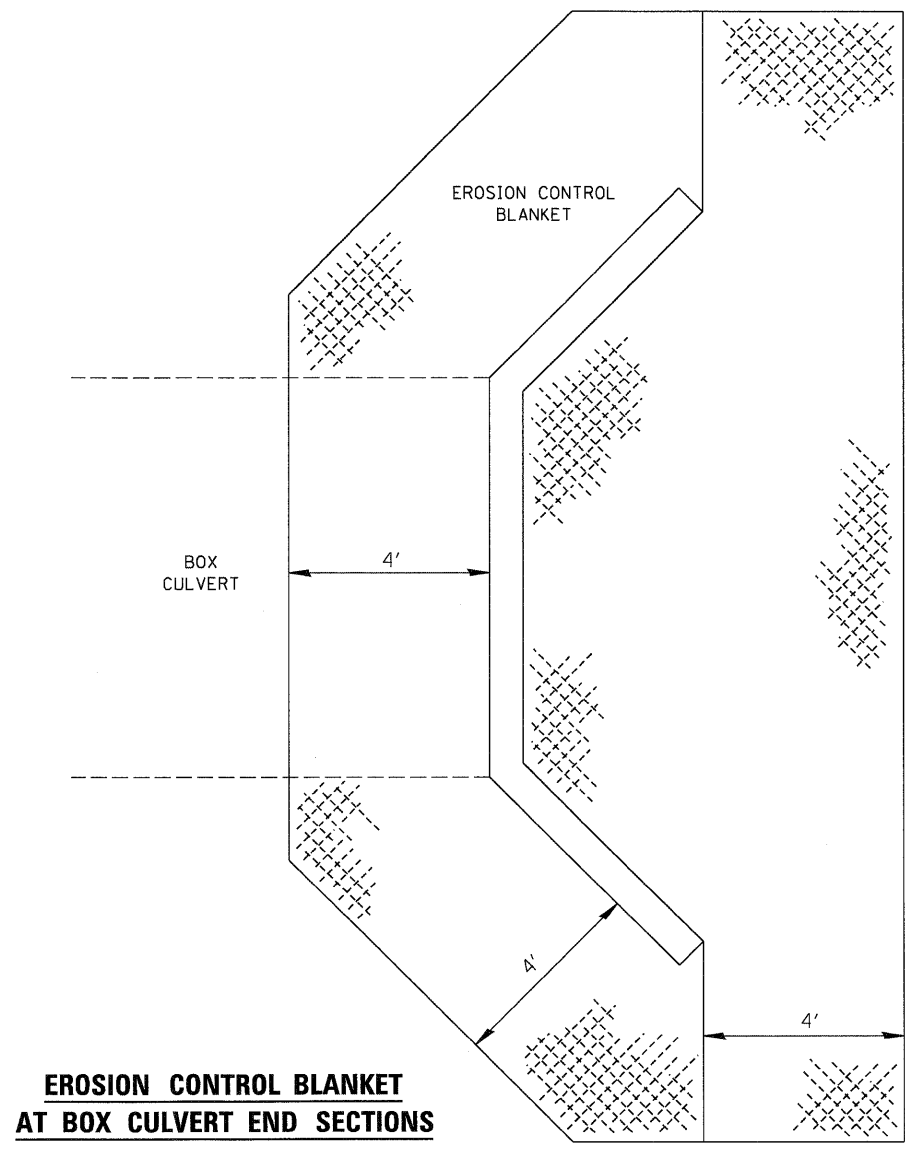


EROSION CONTROL BLANKET AT BOX CULVERT END SECTIONS

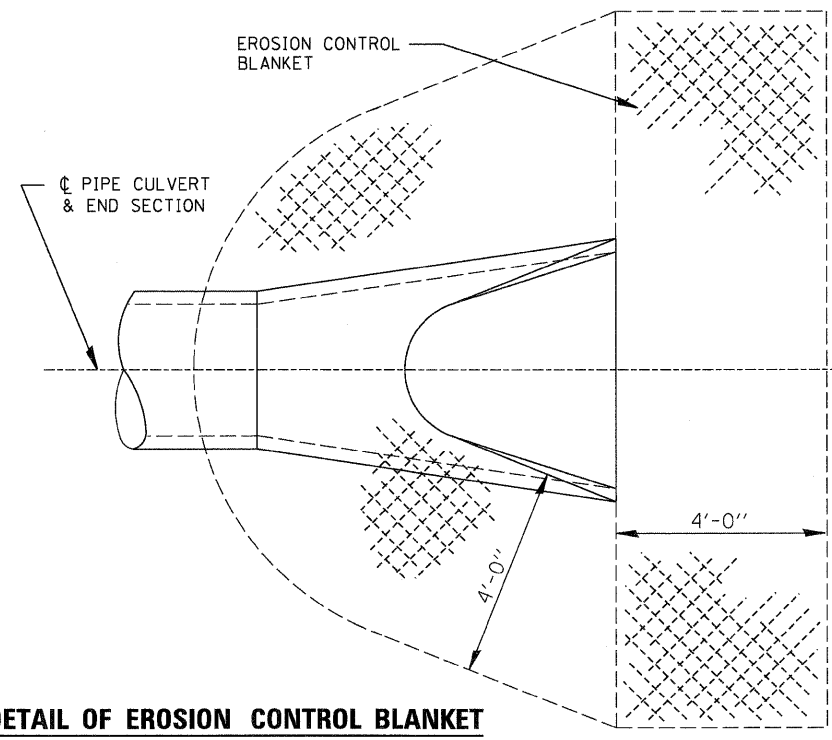


DETAIL OF EROSION CONTROL BLANKET LINING AROUND END SECTION

NOTE: PRC FLARED END SECTION SHOWN. TREATMENT SAME FOR OTHER END SECTIONS.

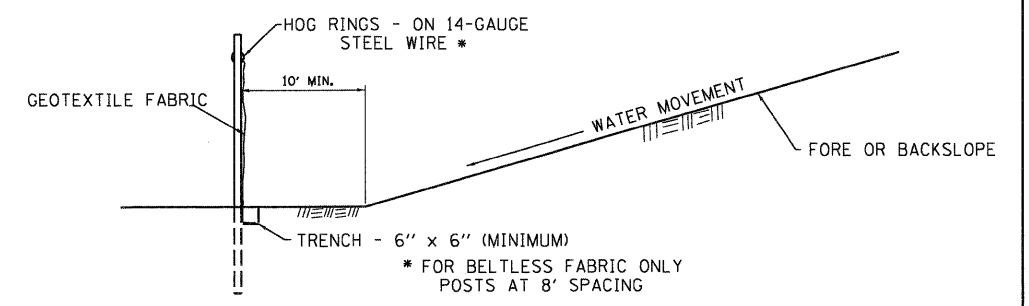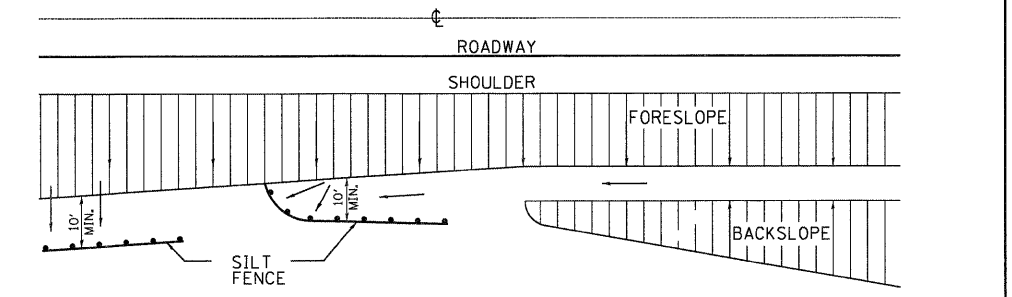

DETAILS OF SILT FENCE

EROSION CONTROL DETAILS FOR SILT FENCE

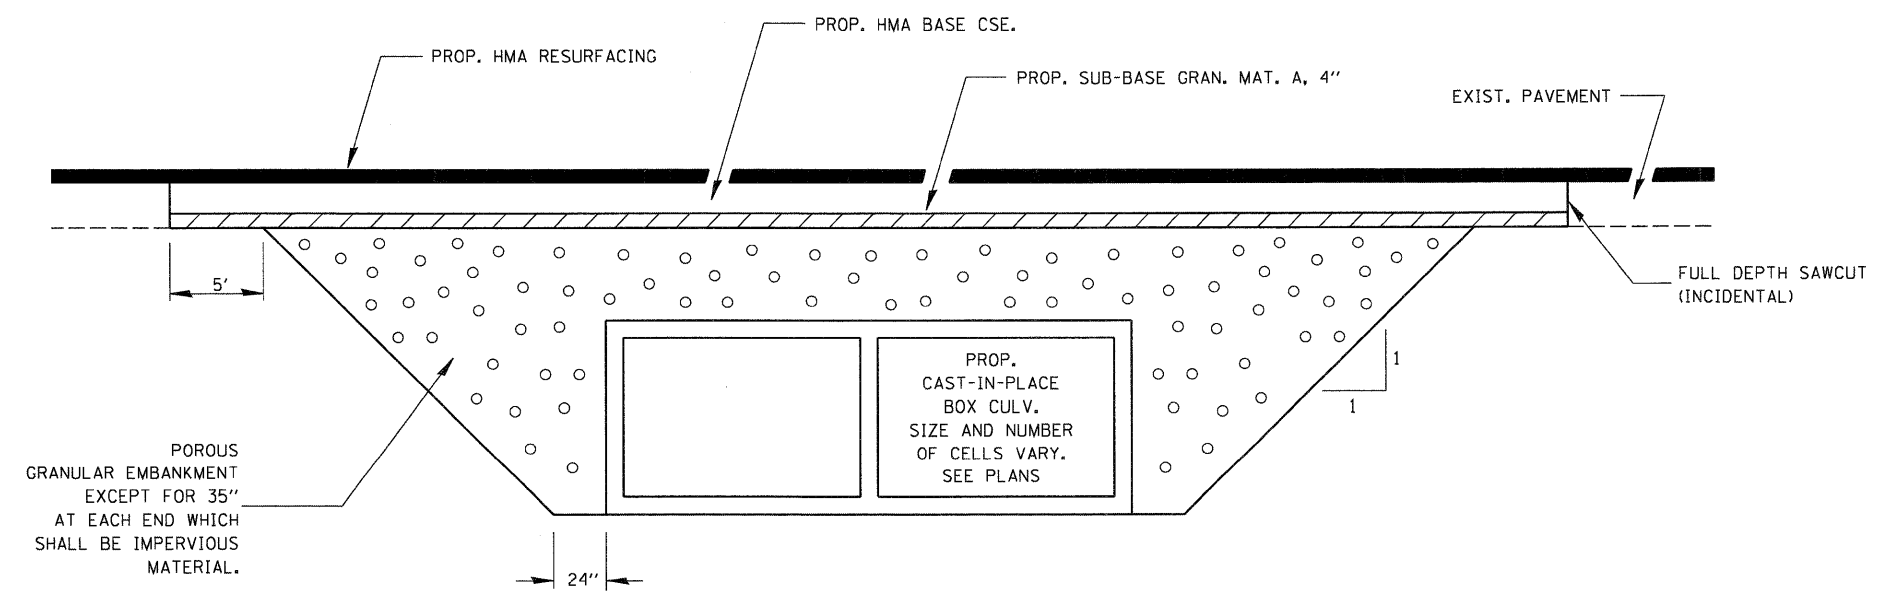

SECTION THROUGH CAST-IN-PLACE BOX CULVERT

FILE NAME =	USER NAME = #USER*	DESIGNED DB/CW	REVISED -	STATE OF ILLINOIS DEPARTMENT OF TRANSPORTATION	DETAILS		F.A.P. RTE.	SECTION	COUNTY	TOTAL SHEETS	SHEET NO.
#FILE#		DRAWN DB/NS	REVISED -				623	(H)-1	LASALLE	25	19
		CHECKED AS	REVISED -		SCALE: NONE		SHEET NO. 19 OF 25 SHEETS		CONTRACT NO. 66914		
		DATE DECEMBER 09, 2009	REVISED -		STA. TO STA.		FED. ROAD DIST. NO. [ILLINOIS] FED. AID PROJECT				