


SEGMENT 13
NOT TO SCALE

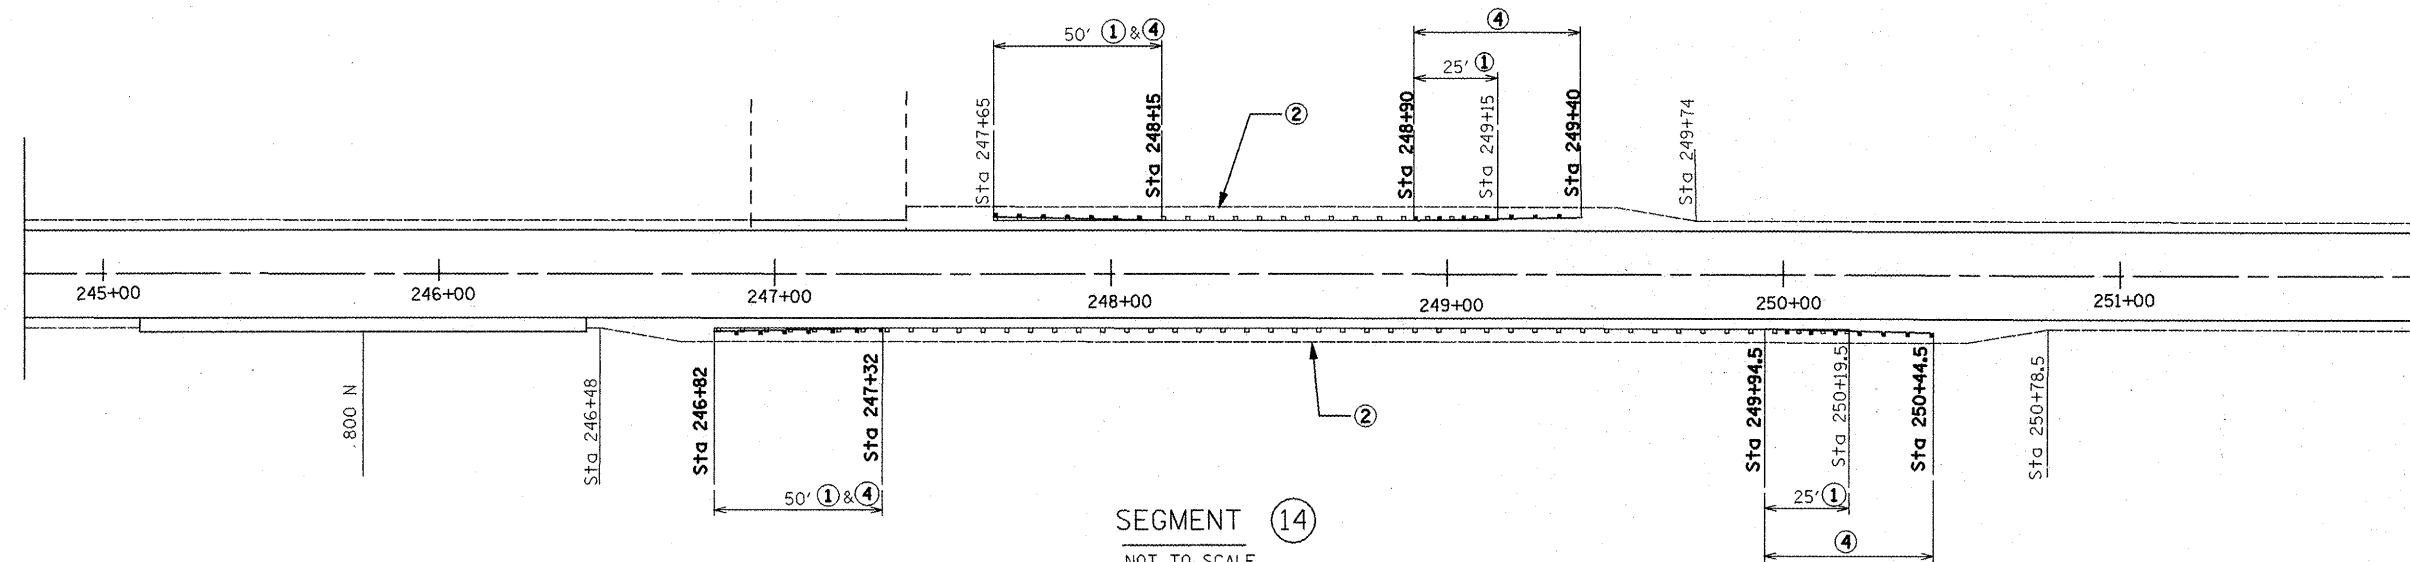

SEGMENT 14
NOT TO SCALE

LEGEND

- ① GUARDRAIL REMOVAL
- ② GUARDRAIL AGGREGATE EROSION CONTROL
- ③ STEEL PLATE BEAM GUARDRAIL TYPE A, 6 FOOT POSTS
- ④ TRAFFIC BARRIER TERMINAL TYPE 1 (SPECIAL) TANGENT
- ⑤ EXISTING TERMINAL SECTION

SEGMENT 13

ITEM	UNIT	QUANTITY
GUARDRAIL REMOVAL	FOOT	200.00
GUARDRAIL AGGREGATE EROSION CONTROL	TON	79.00
STEEL PLATE BEAM GUARDRAIL TYPE A, 6 FEET POSTS	FOOT	100.00
TRAFFIC BARRIER TERMINAL TYPE 1 (SPECIAL) TANGENT	EACH	4.00
GUARDRAIL MARKER, TYPE A	EACH	4.00
TERMINAL MARKER DIRECT APPLIED	EACH	4.00

SEGMENT 14

ITEM	UNIT	QUANTITY
GUARDRAIL REMOVAL	FOOT	150.00
GUARDRAIL AGGREGATE EROSION CONTROL	TON	122.00
STEEL PLATE BEAM GUARDRAIL TYPE A, 6 FEET POSTS	FOOT	0.00
TRAFFIC BARRIER TERMINAL TYPE 1 (SPECIAL) TANGENT	EACH	4.00
GUARDRAIL MARKER, TYPE A	EACH	4.00
TERMINAL MARKER DIRECT APPLIED	EACH	4.00

FILE NAME =
D468747-sht-plan.dgn

USER NAME = mendezpj
PLOT SCALE = 100.0000' / IN.
PLOT DATE = 12/7/2009

DESIGNED -
DRAWN -
CHECKED -
DATE -

REVISED -
REVISED -
REVISED -
REVISED -

**STATE OF ILLINOIS
DEPARTMENT OF TRANSPORTATION**

GUARDRAIL IMPROVEMENTS IL 17/91

SCALE: NONE SHEET NO. OF SHEETS STA. TO STA.

F.A.P. RTE.	SECTION	COUNTY	TOTAL SHEETS	SHEET NO.
643	(11,12)RS-2;(6)WRS-3;(10)RS-4	STARK	45	27
CONTRACT NO. 68747				
ILLINOIS FED. AID PROJECT				