


F.A.I. RTE.	SECTION	COUNTY	TOTAL SHEETS	SHEET NO.
57	(10-30)RA-1-2	CHAMPAIGN	119	30
STA.		TO STA.		
FED. ROAD DIST. NO.	ILLINOIS	FED. AID PROJECT		

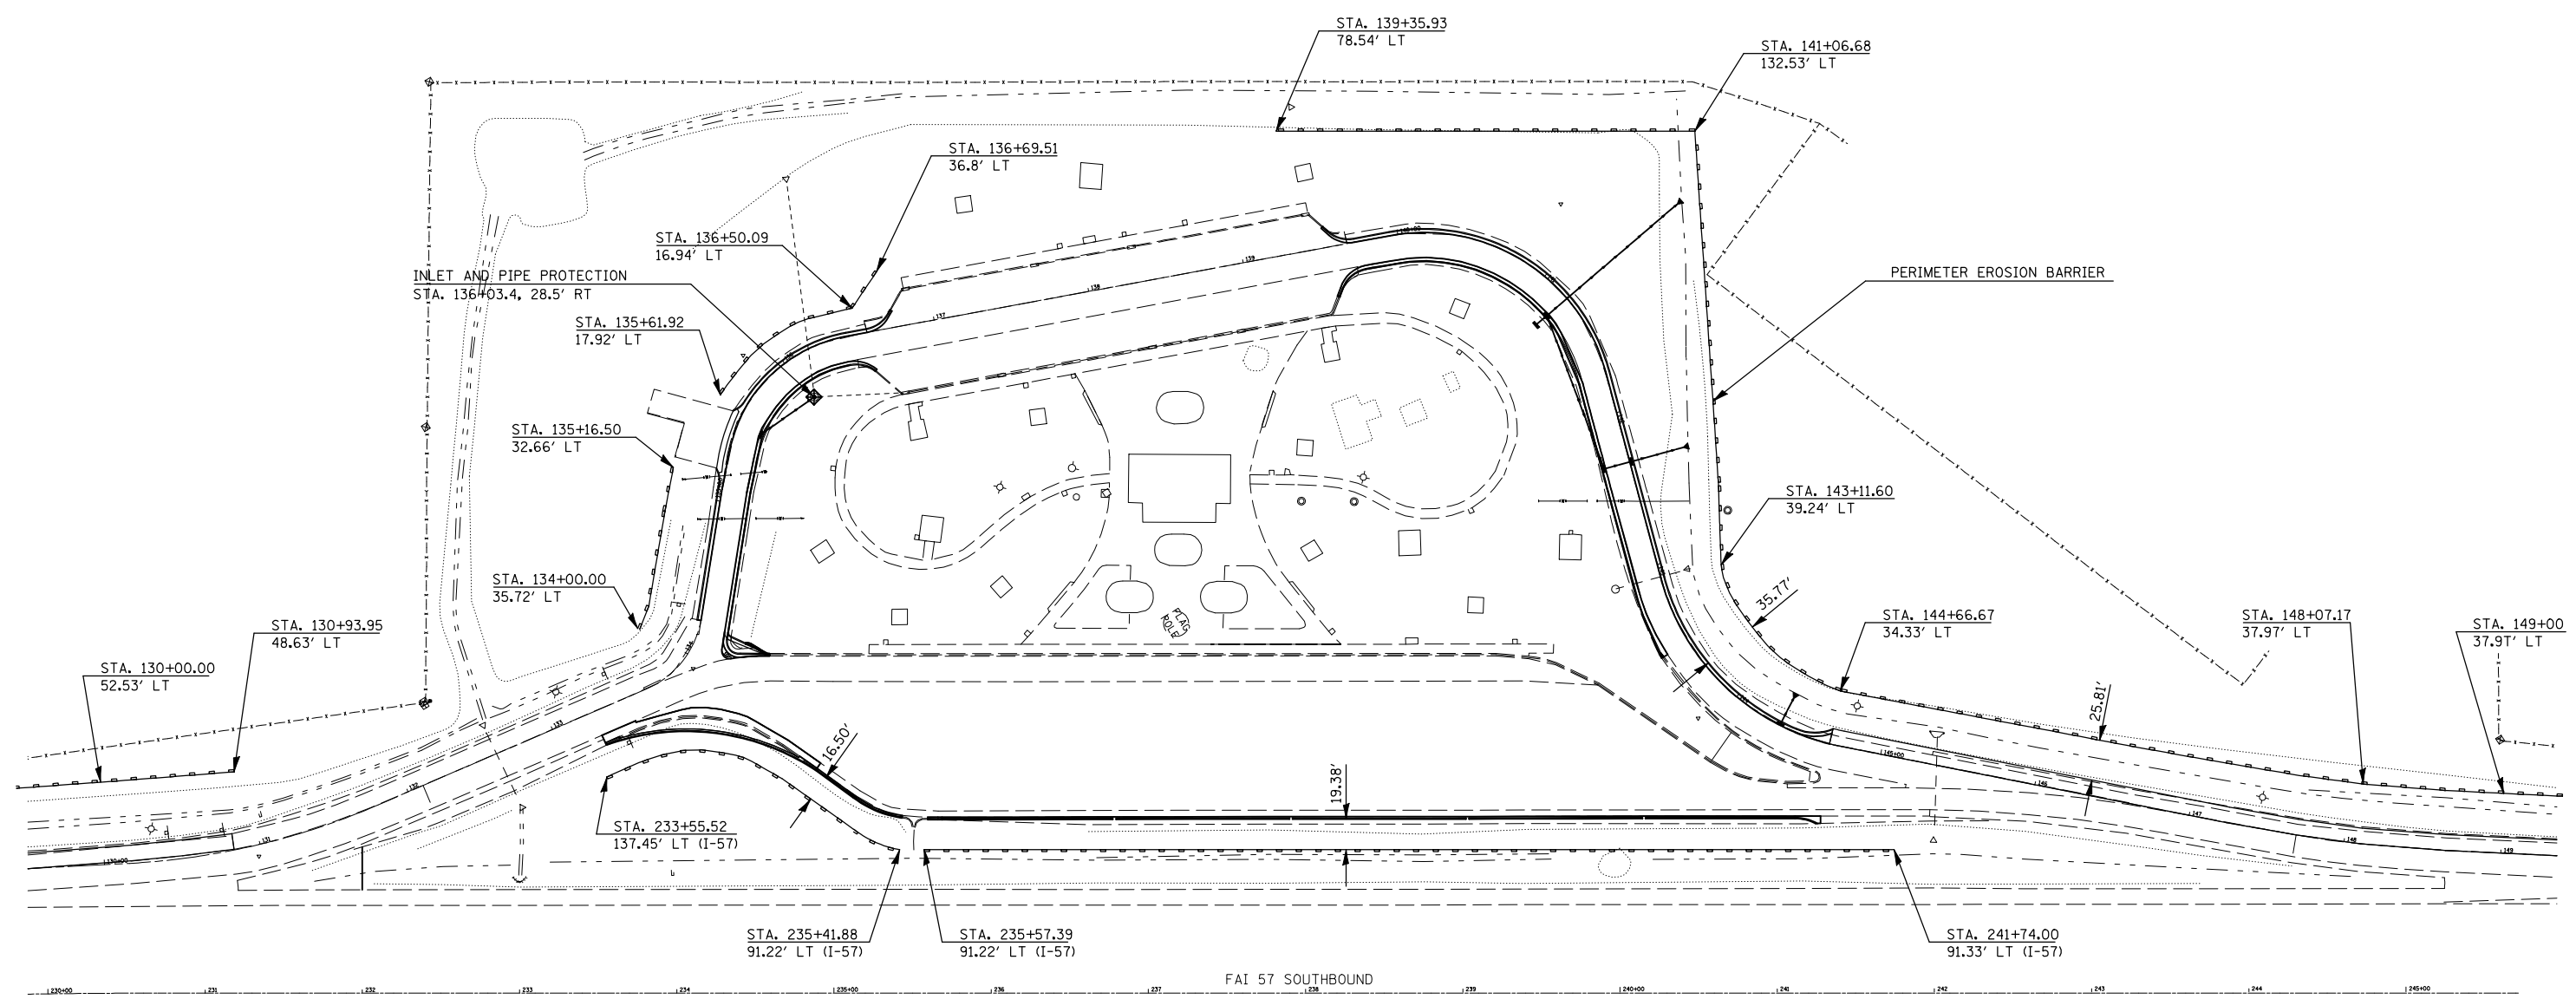

PLOT DATE = 12/1/2009
 FILE NAME = c:\pwworking\SHERRILL\JOB143776\0578075-ent-eroseon.dgn
 PLOT SCALE = 1/8"=1'-0"
 USER NAME = sherrill

REVISIONS	
NAME	DATE

ILLINOIS DEPARTMENT OF TRANSPORTATION

**SOUTHBOUND REST AREA
 EROSION CONTROL
 DETAILS**

SCALE: VERT. / HORIZ.
 DATE

DRAWN BY / CHECKED BY