


NOTE:  
 PLAN DETAILS ON THIS SHEET ARE FOR INFORMATION ONLY. ACTUAL LOCATIONS AND QUANTITIES OF EROSION CONTROL ITEMS WILL BE DETERMINED BY THE RESIDENT ENGINEER IN THE FIELD.


**LEGEND**

- TEMPORARY DITCH CHECK
- CONSTRUCTION LIMITS
- PERIMETER EROSION BARRIER

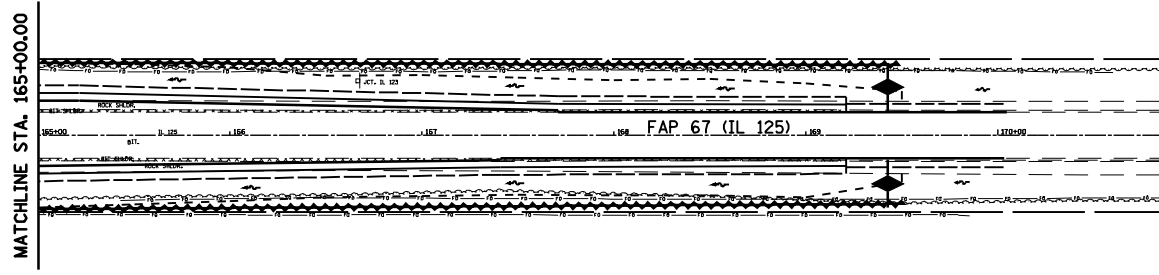

**LEGEND**

- TEMPORARY DITCH CHECK
- CONSTRUCTION LIMITS
- PERIMETER EROSION BARRIER

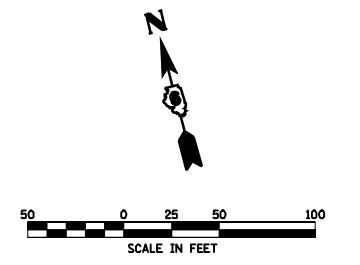

FILE NAME =	USER NAME = coxte	DESIGNED -	REVISED -	<b>STATE OF ILLINOIS DEPARTMENT OF TRANSPORTATION</b>	<b>STORM WATER POLLUTION PREVENTION PLAN</b>			F.A.P. RTE.	SECTION	COUNTY	TOTAL SHEETS	SHEET NO.	
er:\pwork\work\PWIDOT\COXTE\dma22819\0672049-ahs-awppp.dgn		DRAWN -	REVISED -		SCALE: 1" = 50'	SHEET NO. 1 OF 5 SHEETS	STA.	TO STA.	67	105(RS-6) 106(RS-4)	*	88	58
	PLOT SCALE = 100.0000' / IN.	CHECKED -	REVISED -						CONTRACT NO. 72C49				
	PLOT DATE = Dec-18-2009 04:49:55PM	DATE -	REVISED -						ILLINOIS FED. AID PROJECT				