
 


PLAN	SURVEYED	DATE
	BY	
	NOTED	
	ALIGNED	
	CHECKED	
	FILED	
	NO.	

PROFILE	SURVEYED	DATE
	BY	
	NOTED	
	GRADES CHECKED	
	STRUCTURE	
	NOTATIONS CHKD	
	NO.	

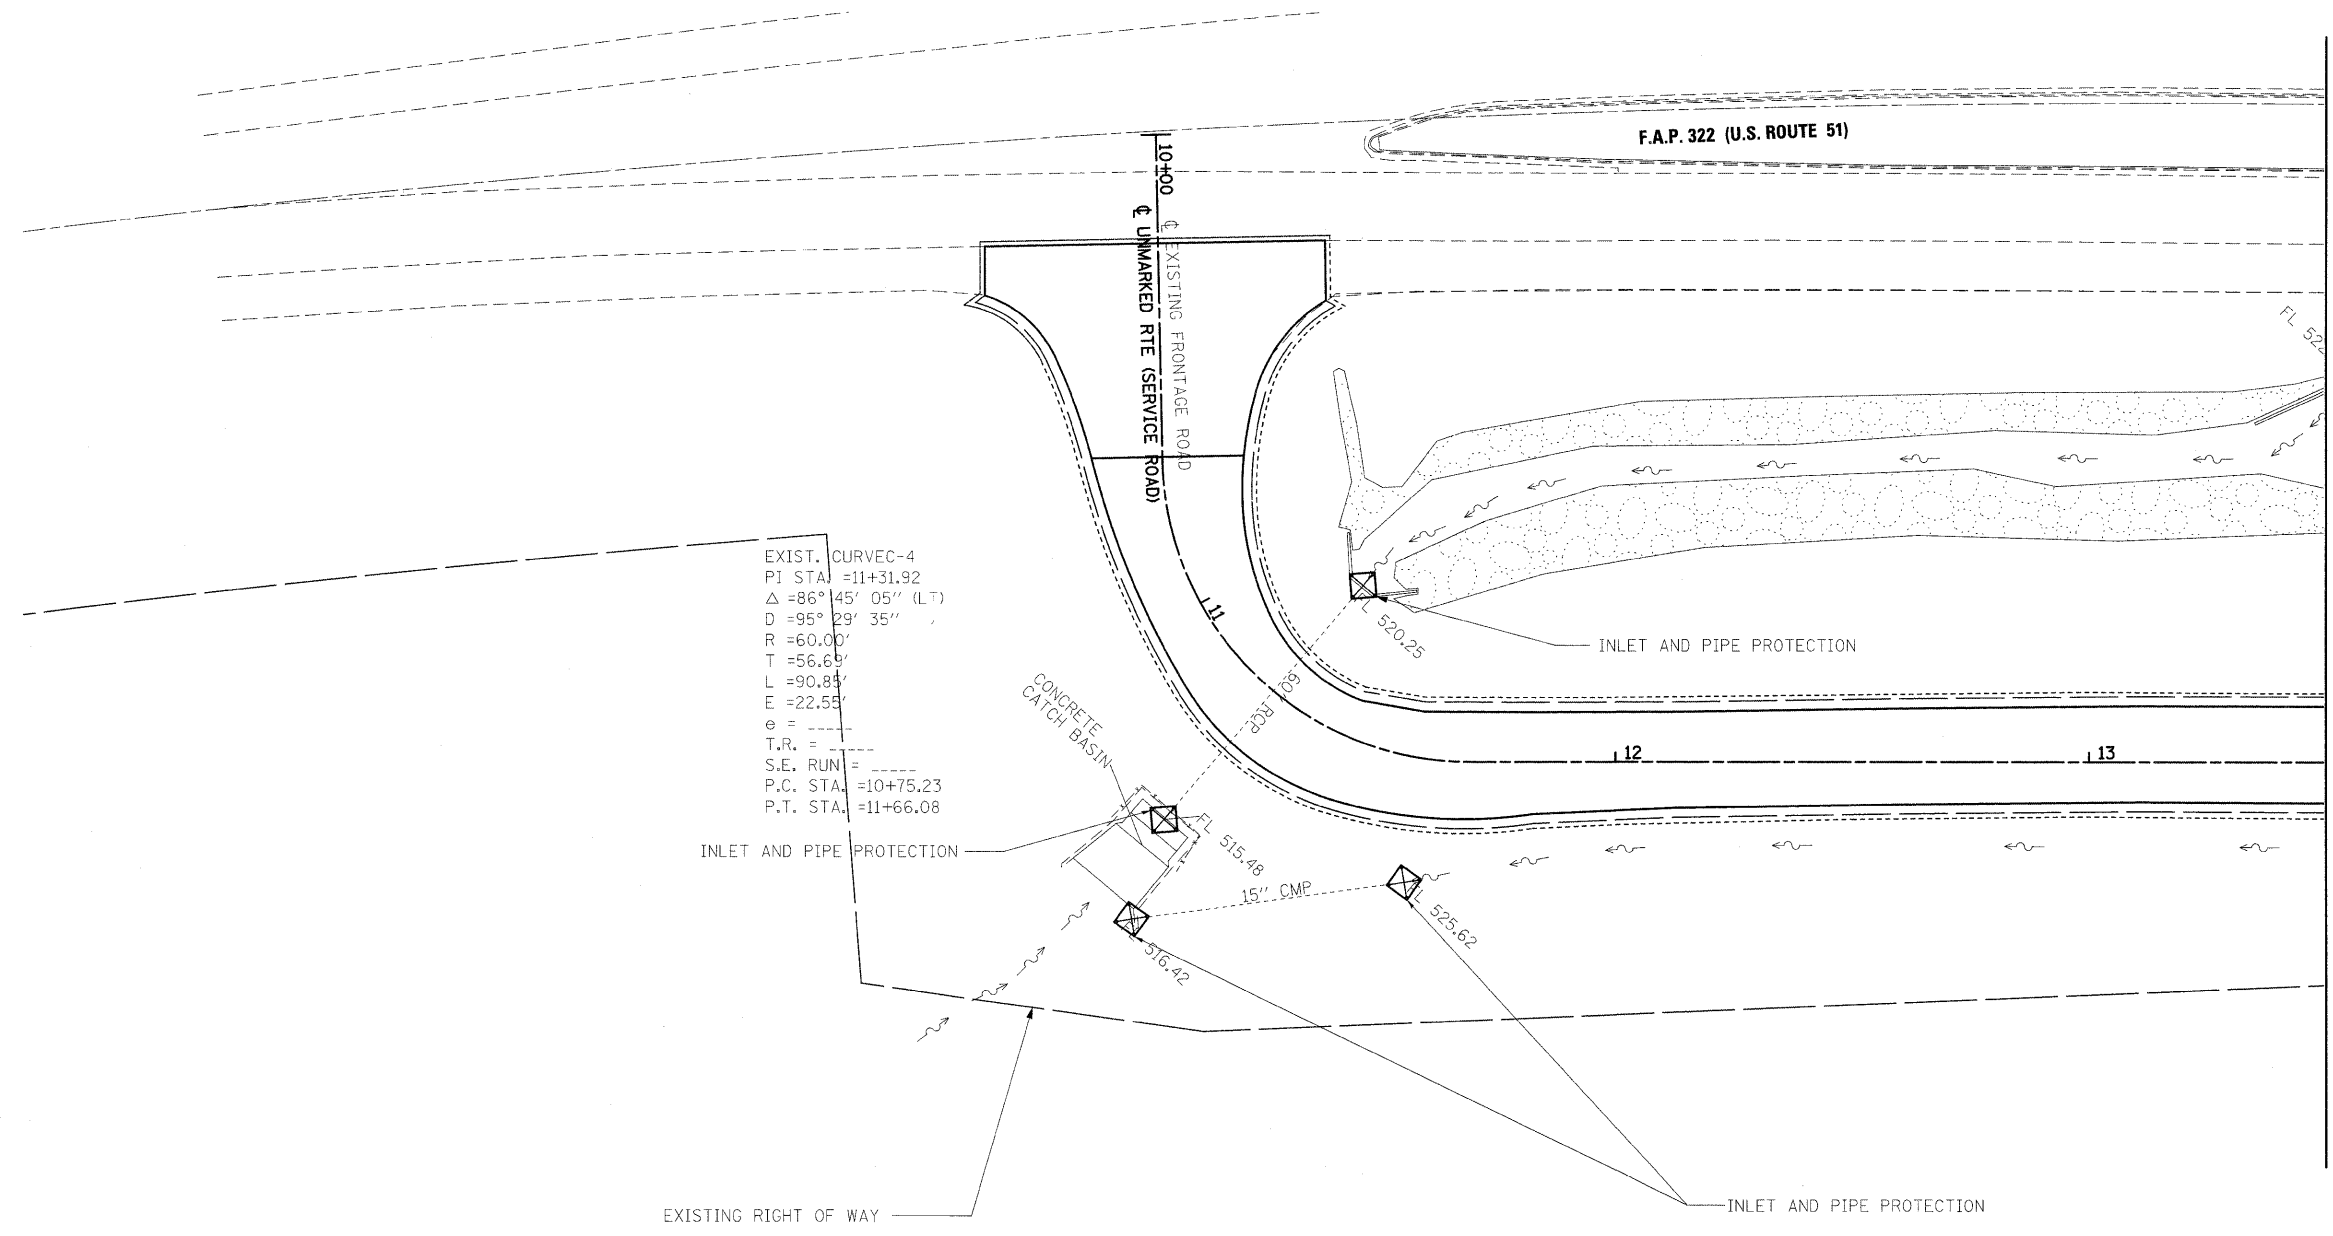

FILE NAME =	USER NAME = tharp.r1	DESIGNED - R. THARP	REVISED -	<b>STATE OF ILLINOIS</b> <b>DEPARTMENT OF TRANSPORTATION</b>	<b>EROSION CONTROL PLAN</b>	OR&SBI	SECTION	COUNTY	TOTAL	SHEET	
at\pwork\pwidot\THARPRL\dms52424\08761	2-shit-eros1.dgn	DRAWN - R. THARP	REVISED -			322&2	95-AC & 32B-I	WASHINGTON	63	26	
	PLOT SCALE = 20,0000' / IN.	CHECKED - A. MUEHLFELD	REVISED -			CONTRACT NO. 76132					
	PLOT DATE = 1/7/2010	DATE - 12/7/2009	REVISED -			ILLINOIS FED. AID PROJECT					
				SCALE:		SHEET NO. 1 OF 3 SHEETS		STA. 10+00 TO STA. 13+50			