




EXISTING RIGHT OF WAY

INLET AND PIPE PROTECTION


PERIMETER EROSION BARRIER

INLET AND PIPE PROTECTION

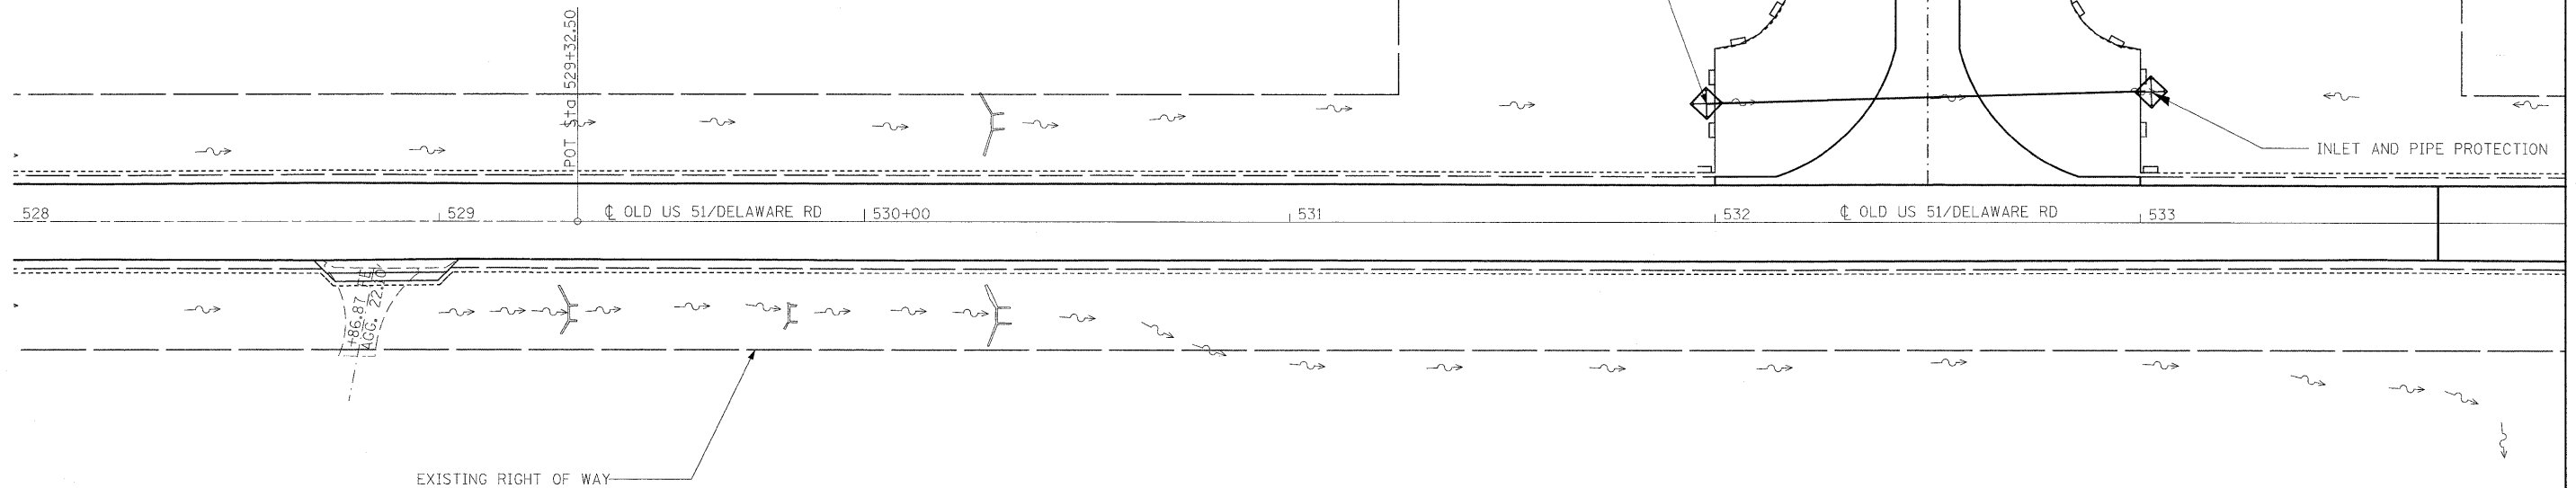

EXISTING RIGHT OF WAY

MATCHLINE STA 534+00

 

FILE NAME =	USER NAME = tharp1	DESIGNED - R. THARP	REVISED -	STATE OF ILLINOIS DEPARTMENT OF TRANSPORTATION	EROSION CONTROL PLAN	OR&SB/	SECTION	COUNTY	TOTAL	SHEET
c:\pwork\pwork\pwork\THARPRL\dms52424\087132-shr-eros3.dgn	DRAWN - R. THARP	REVISED -	322&2			95-AC & 32B-I	WASHINGTON	63	29	
PLOT SCALE = 20.0000' / IN.	CHECKED - A. MUEHLFELD	REVISED -	CONTRACT NO. 76132							
PLOT DATE = 12/10/2009	DATE - 12/8/2009	REVISED -	ILLINOIS FED. AID PROJECT							
				SCALE: 1"=20'	SHEET NO. 1 OF 2 SHEETS	STA. 528+00 TO STA. 534+00				