
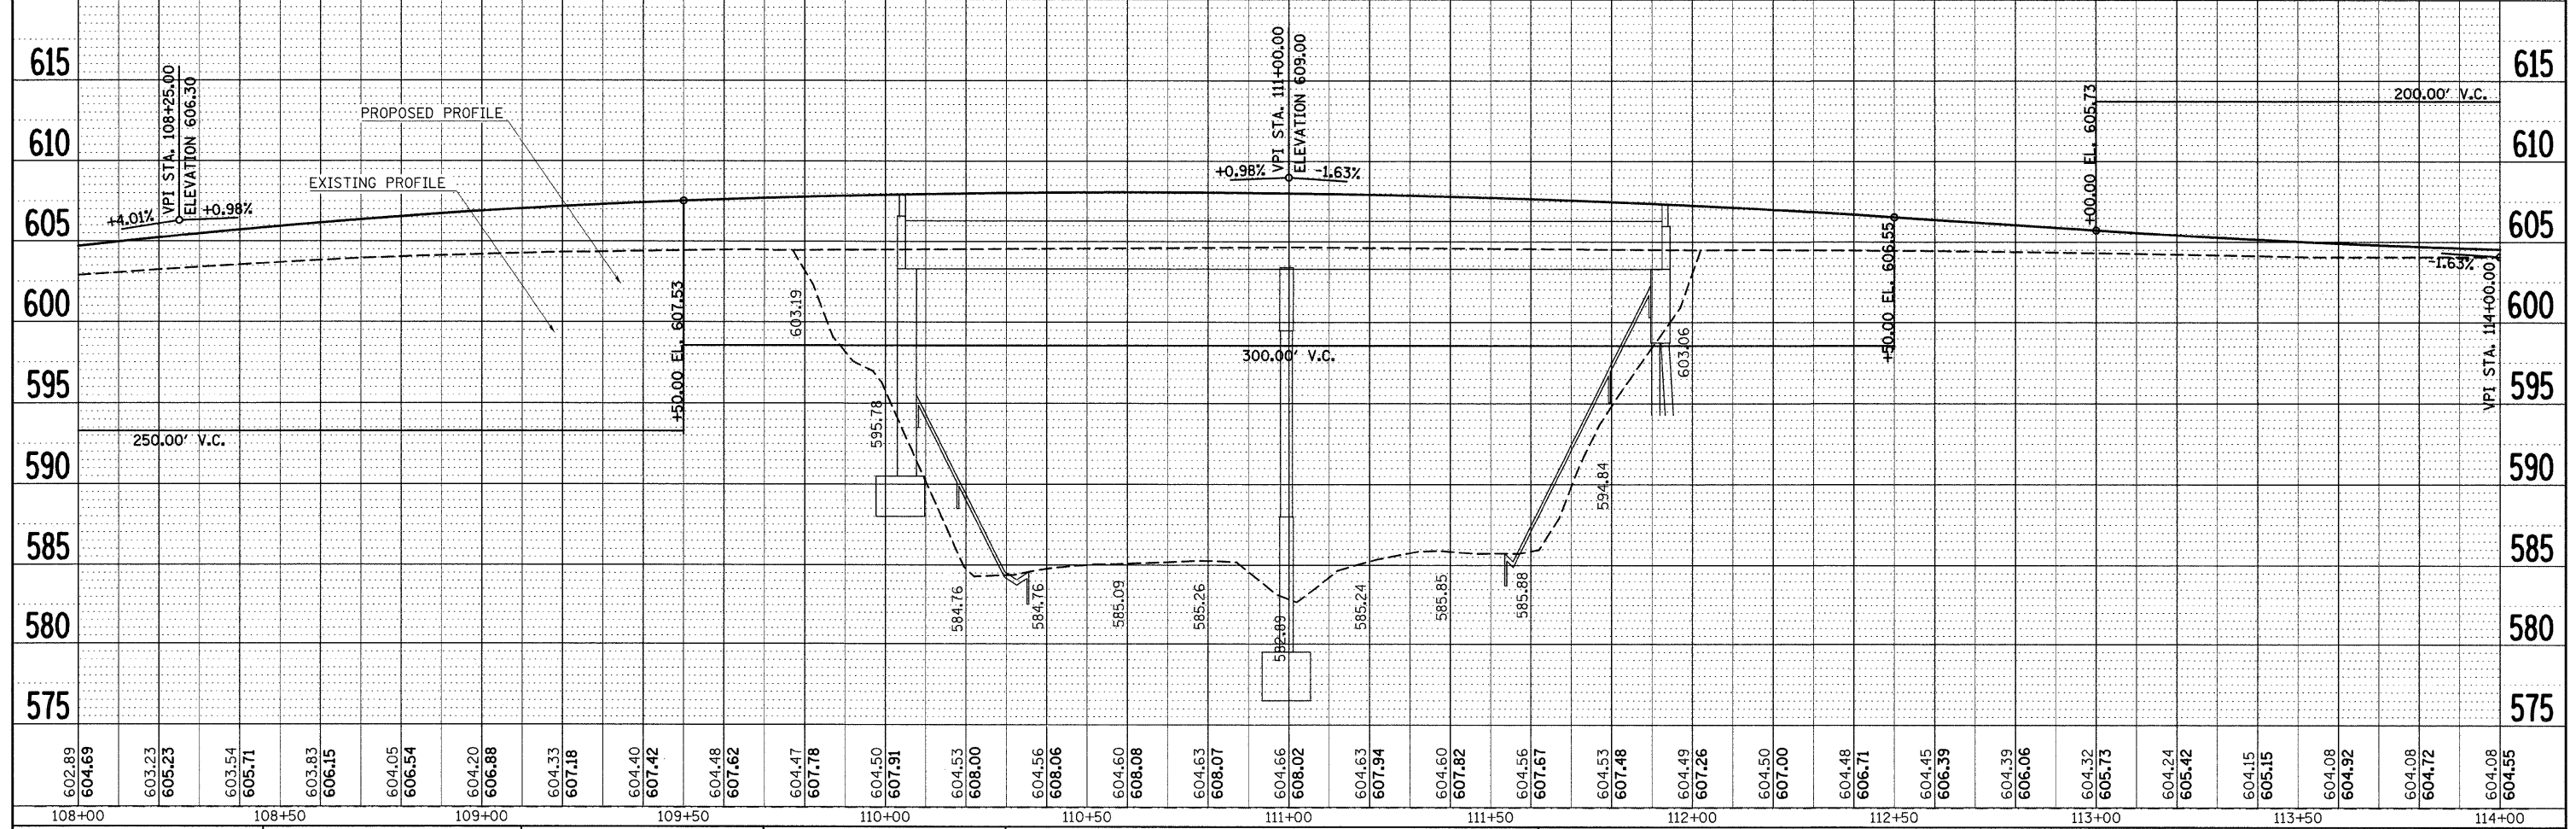


PLAN	SURVEYED	DATE
	PLOTTED	
	CHECKED	
	BY	
	NO.	
	FILE NAME	

PROFILE	SURVEYED	DATE
	PLOTTED	
	CHECKED	
	BY	
	NO.	
	FILE NAME	

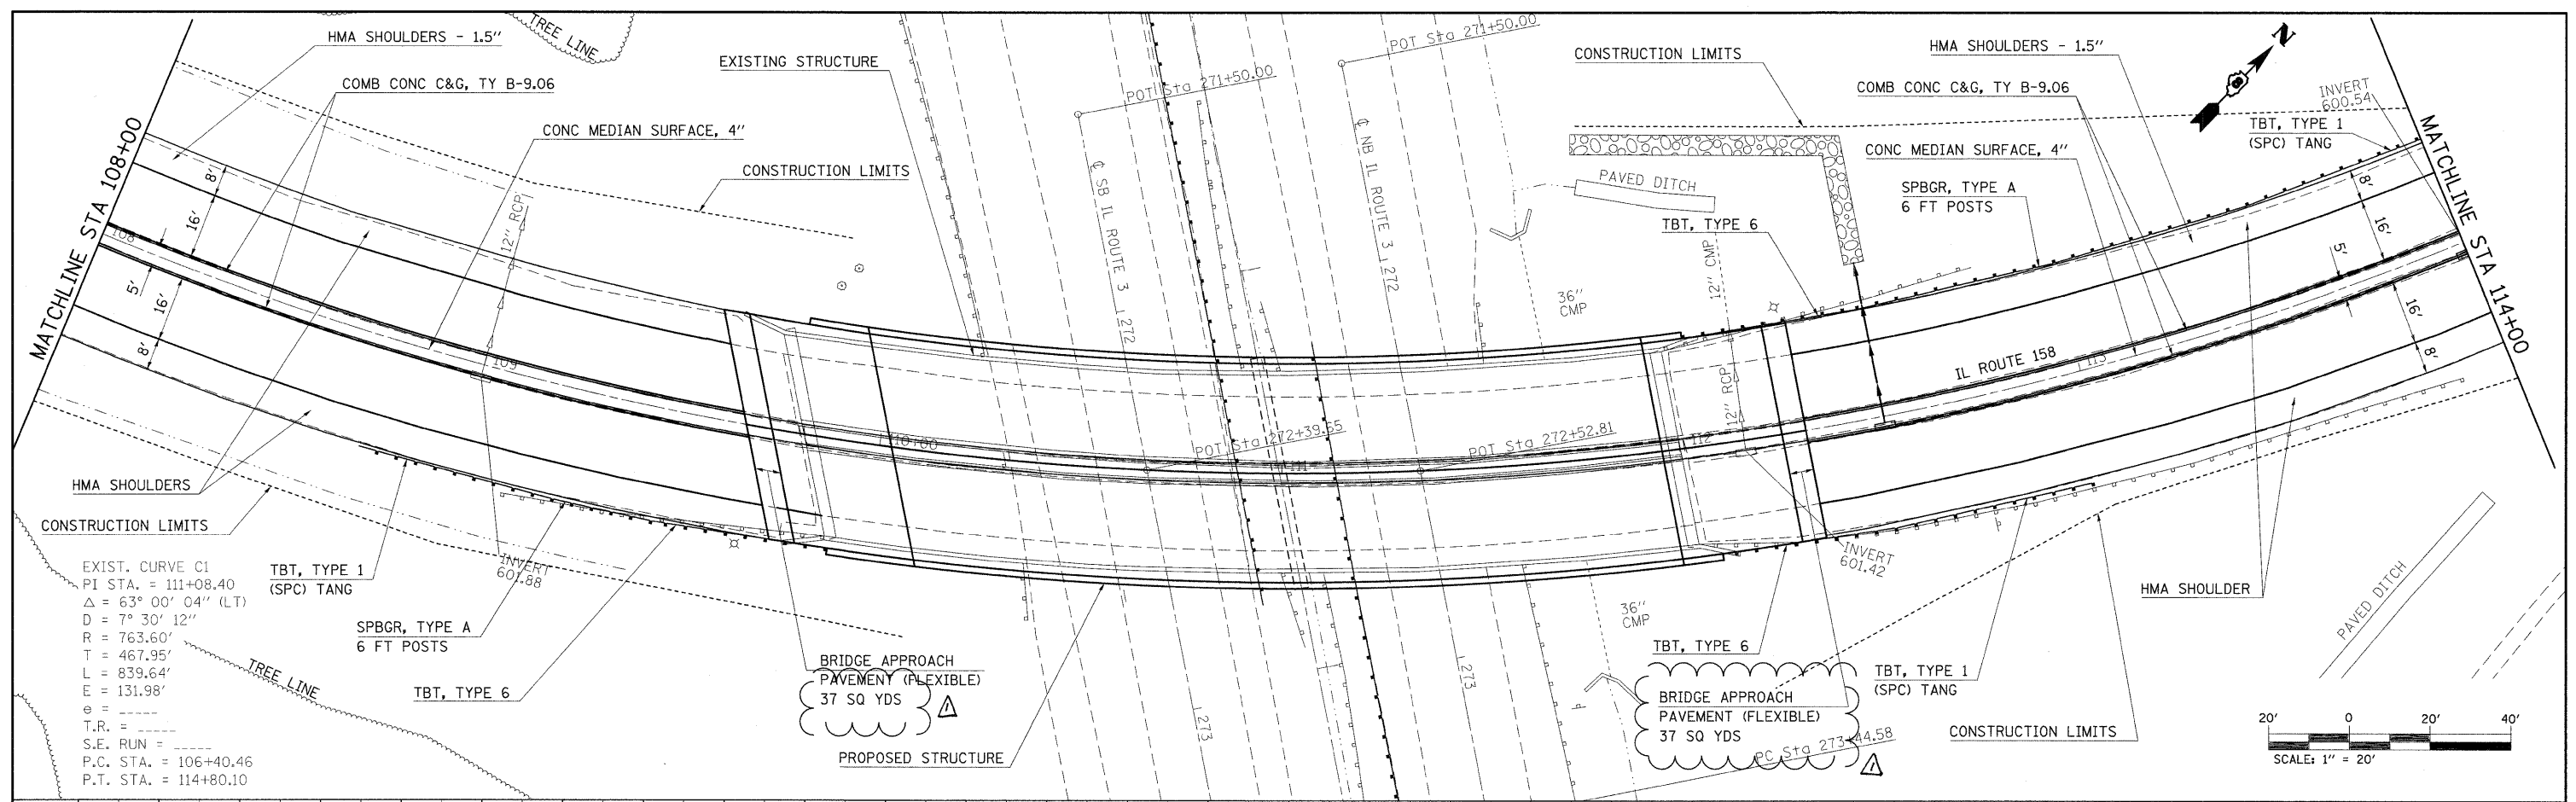

602.89	604.69	603.23	605.23	603.54	605.71	603.83	606.15	604.05	606.54	604.20	606.88	604.33	607.18	604.40	607.42	604.48	607.62	604.47	607.78	604.50	607.91	604.53	608.00	604.56	608.06	604.60	608.08	604.63	608.07	604.66	608.02	604.63	607.94	604.60	607.82	604.56	607.67	604.53	607.48	604.49	607.26	604.50	607.00	604.48	606.71	604.45	606.39	604.39	606.06	604.32	605.73	604.24	605.42	604.15	605.15	604.08	604.92	604.08	604.72	604.08	604.55
108+00		108+50		109+00		109+50		110+00		110+50		111+00		111+50		112+00		112+50		113+00		113+50		114+00																																					

FILE NAME = es:\pwwork\p1\DOT\0\ENB\J\dms52558\p1r025961.dgn

USER NAME = awenbj
 DESIGNED -
 DRAWN -
 CHECKED -
 DATE -

REVISOR -
 REVISION -
 REVISION -
 REVISION -

DESIGNED -
 DRAWN -
 CHECKED -
 DATE -

STATE OF ILLINOIS
 DEPARTMENT OF TRANSPORTATION

PLAN AND PROFILE
 SCALE: SHEET NO. OF SHEETS STA. TO STA.

F.A.P. RTE. 809
 SECTION 67-1HBR
 COUNTY MONROE
 TOTAL SHEETS 144
 SHEET NO. 17
 CONTRACT NO. 76977