



DATE	
BY	
PLANNING	
DESIGNED	
CHECKED	
DATE	

DATE	
BY	
PROFILING	
DESIGNED	
CHECKED	
DATE	

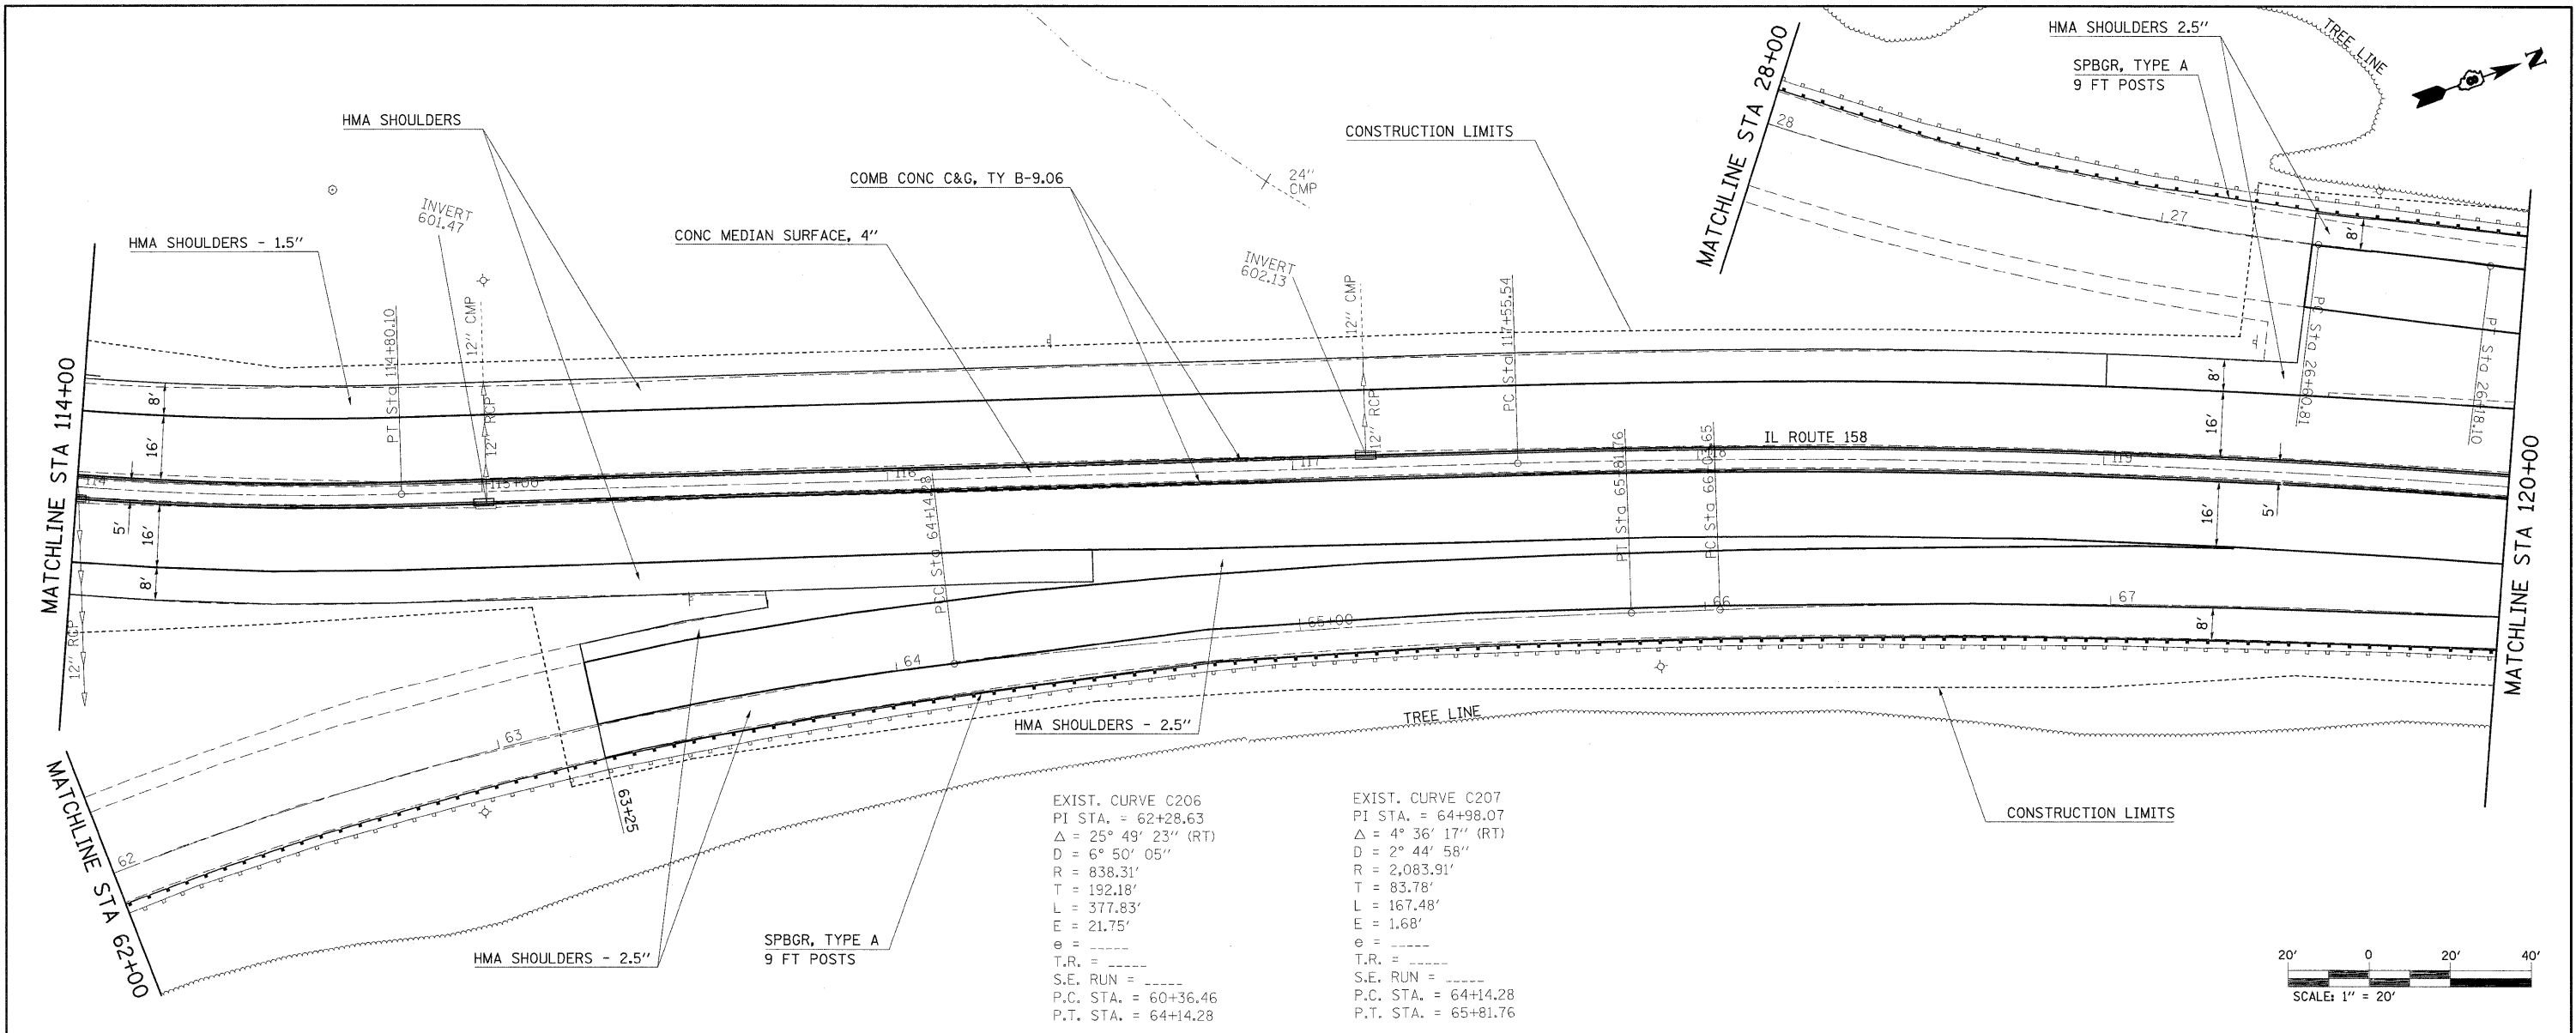

EXIST. CURVE C206
 PI STA. = 62+28.63
 Δ = 25° 49' 23" (RT)
 D = 6° 50' 05"
 R = 838.31'
 T = 192.18'
 L = 377.83'
 E = 21.75'
 e = -----
 T.R. = -----
 S.E. RUN = -----
 P.C. STA. = 60+36.46
 P.T. STA. = 64+14.28

EXIST. CURVE C207
 PI STA. = 64+98.07
 Δ = 4° 36' 17" (RT)
 D = 2° 44' 58"
 R = 2,083.91'
 T = 83.78'
 L = 167.48'
 E = 1.68'
 e = -----
 T.R. = -----
 S.E. RUN = -----
 P.C. STA. = 64+14.28
 P.T. STA. = 65+81.76

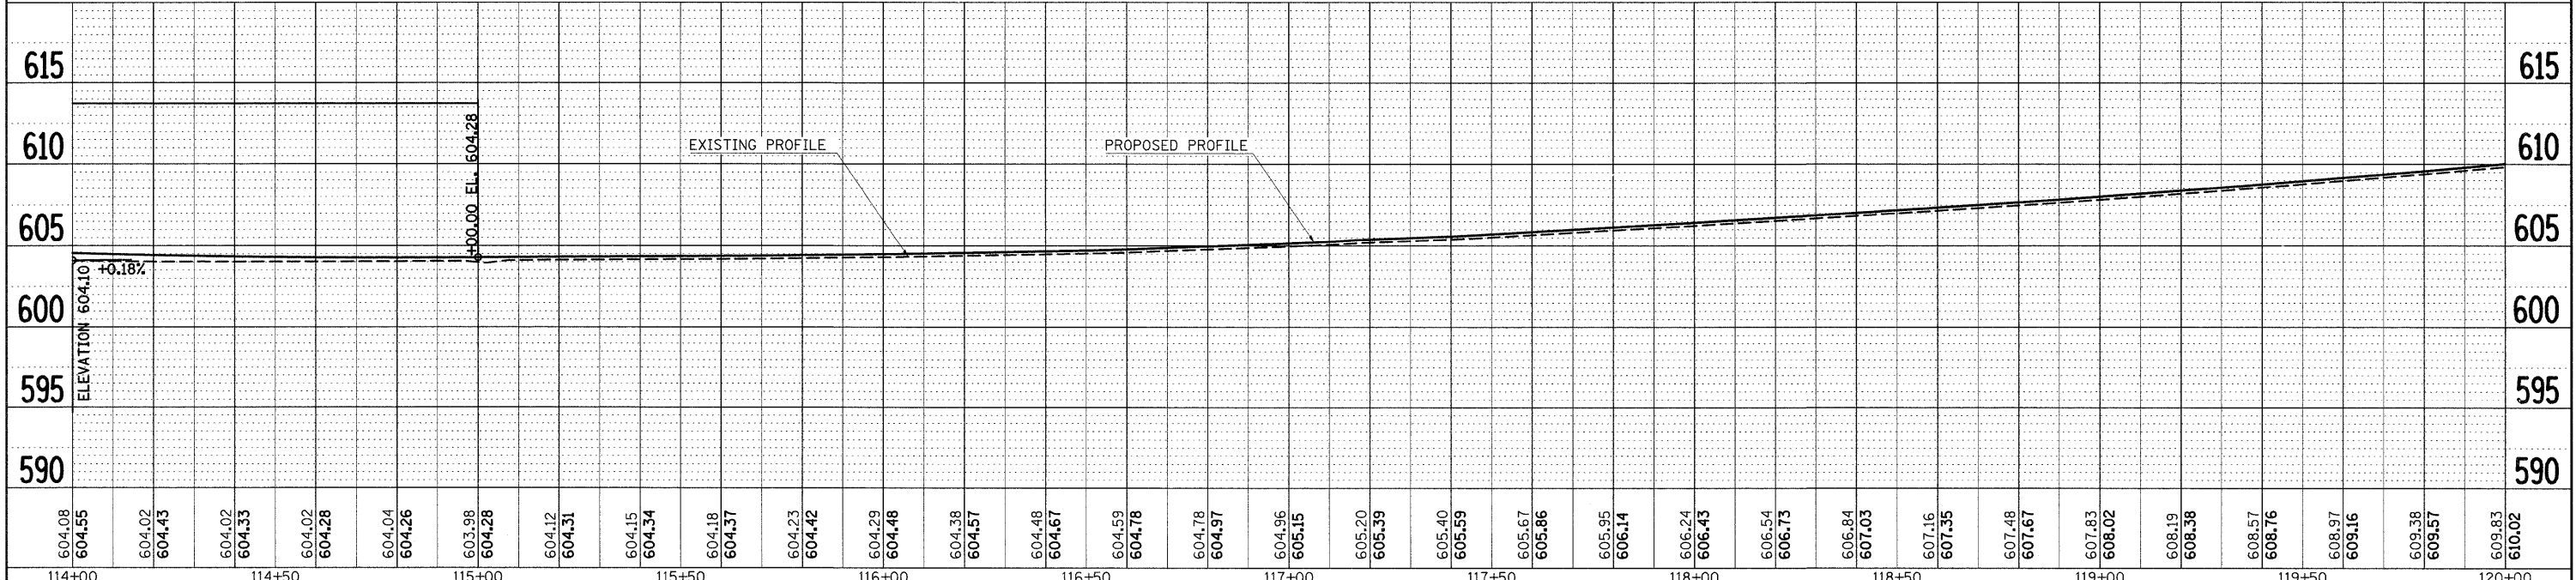

604.08	604.55	604.02	604.43	604.02	604.33	604.02	604.28	604.04	604.26	603.98	604.28	604.12	604.31	604.15	604.34	604.18	604.37	604.23	604.42	604.29	604.48	604.38	604.57	604.48	604.67	604.59	604.78	604.78	604.97	604.96	605.15	605.20	605.39	605.40	605.59	605.67	605.86	605.95	606.14	606.24	606.43	606.54	606.73	606.84	607.03	607.16	607.35	607.48	607.67	607.83	608.02	608.19	608.38	608.57	608.76	608.97	609.16	609.38	609.57	609.83	610.02
114+00	114+50	115+00	115+50	116+00	116+50	117+00	117+50	118+00	118+50	119+00	119+50	120+00	

**STATE OF ILLINOIS
DEPARTMENT OF TRANSPORTATION**

PLAN AND PROFILE

FILE NAME =	USER NAME = owenbj	DESIGNED -	REVISED -
ca\pw_work\PWIDOT\OWENBJ\dms52558\p1n206161.dgn		DRAWN -	REVISED -
PLOT SCALE = 20.0000' / IN.		CHECKED -	REVISED -
PLOT DATE = 12/10/2009		DATE -	REVISED -

SCALE: SHEET NO. OF SHEETS STA. TO STA.

F.A.P. RTE.	SECTION	COUNTY	TOTAL SHEETS	SHEET NO.
809	67-1HBR	MONROE	144	18
CONTRACT NO. 76977				
FED. ROAD DIST. NO. ILLINOIS FED. AID PROJECT				