
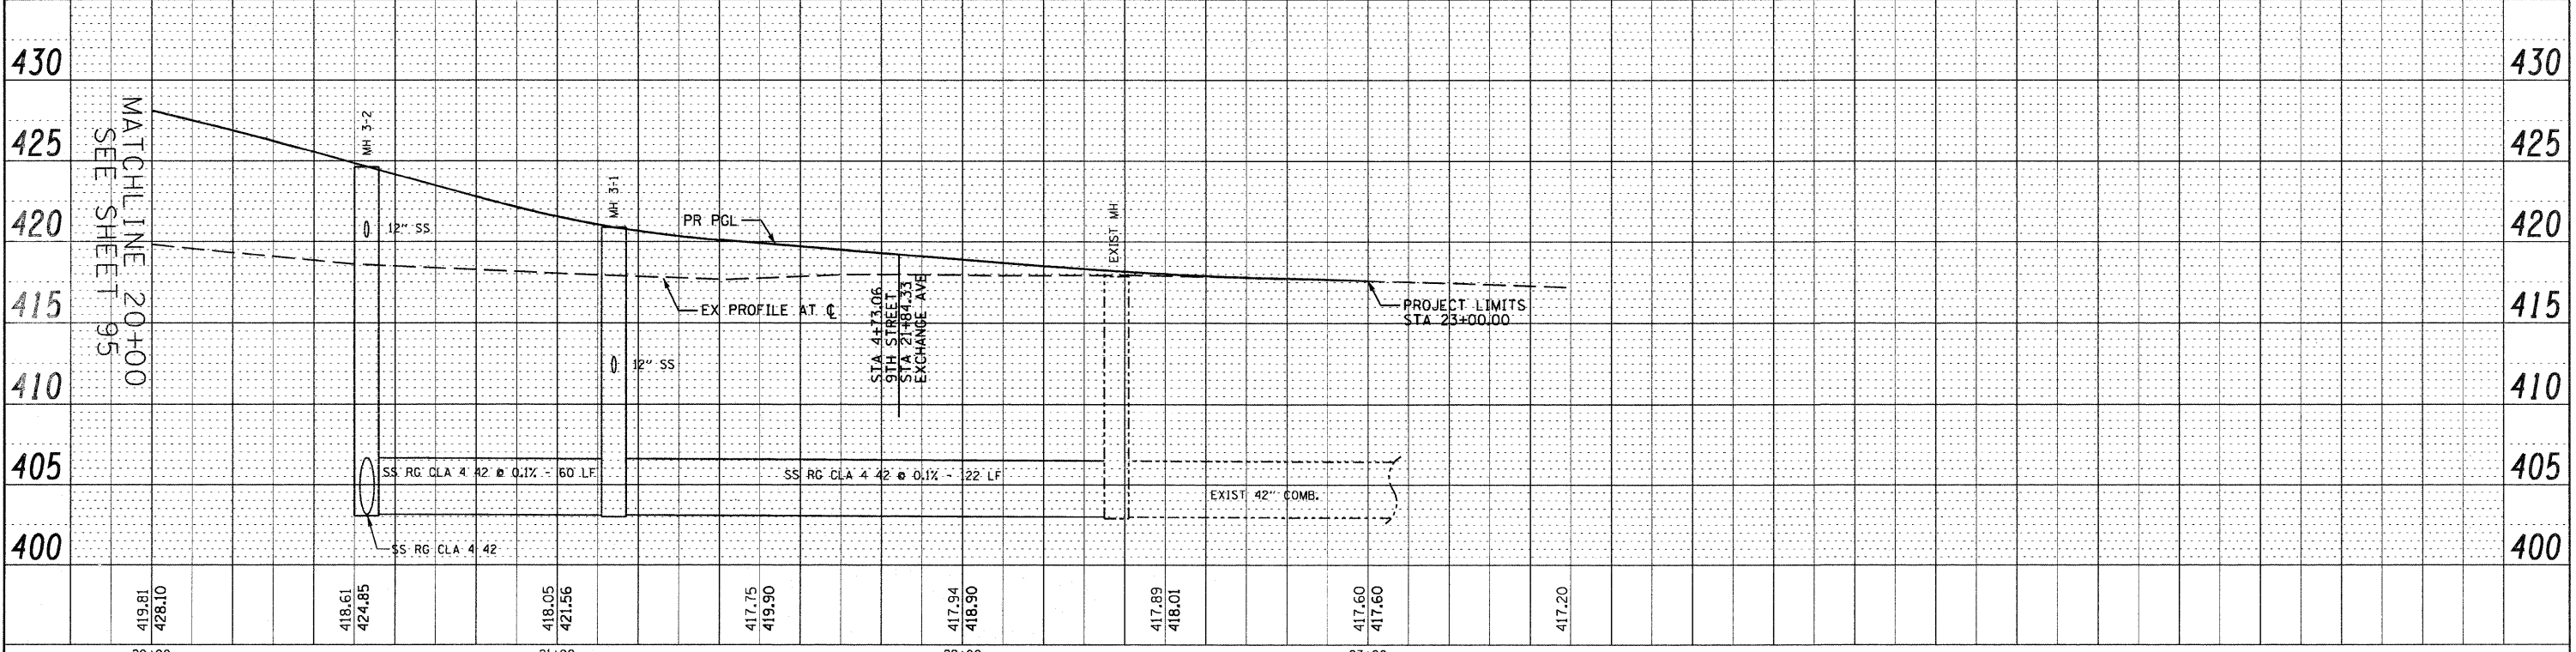
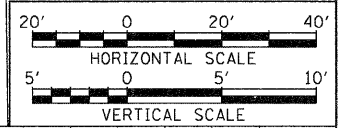


DATE: _____ BY: _____
 PLAN: _____
 CHECKED: _____
 DATE: _____ BY: _____

DATE: _____ BY: _____
 PROFILE: _____
 CHECKED: _____
 DATE: _____ BY: _____

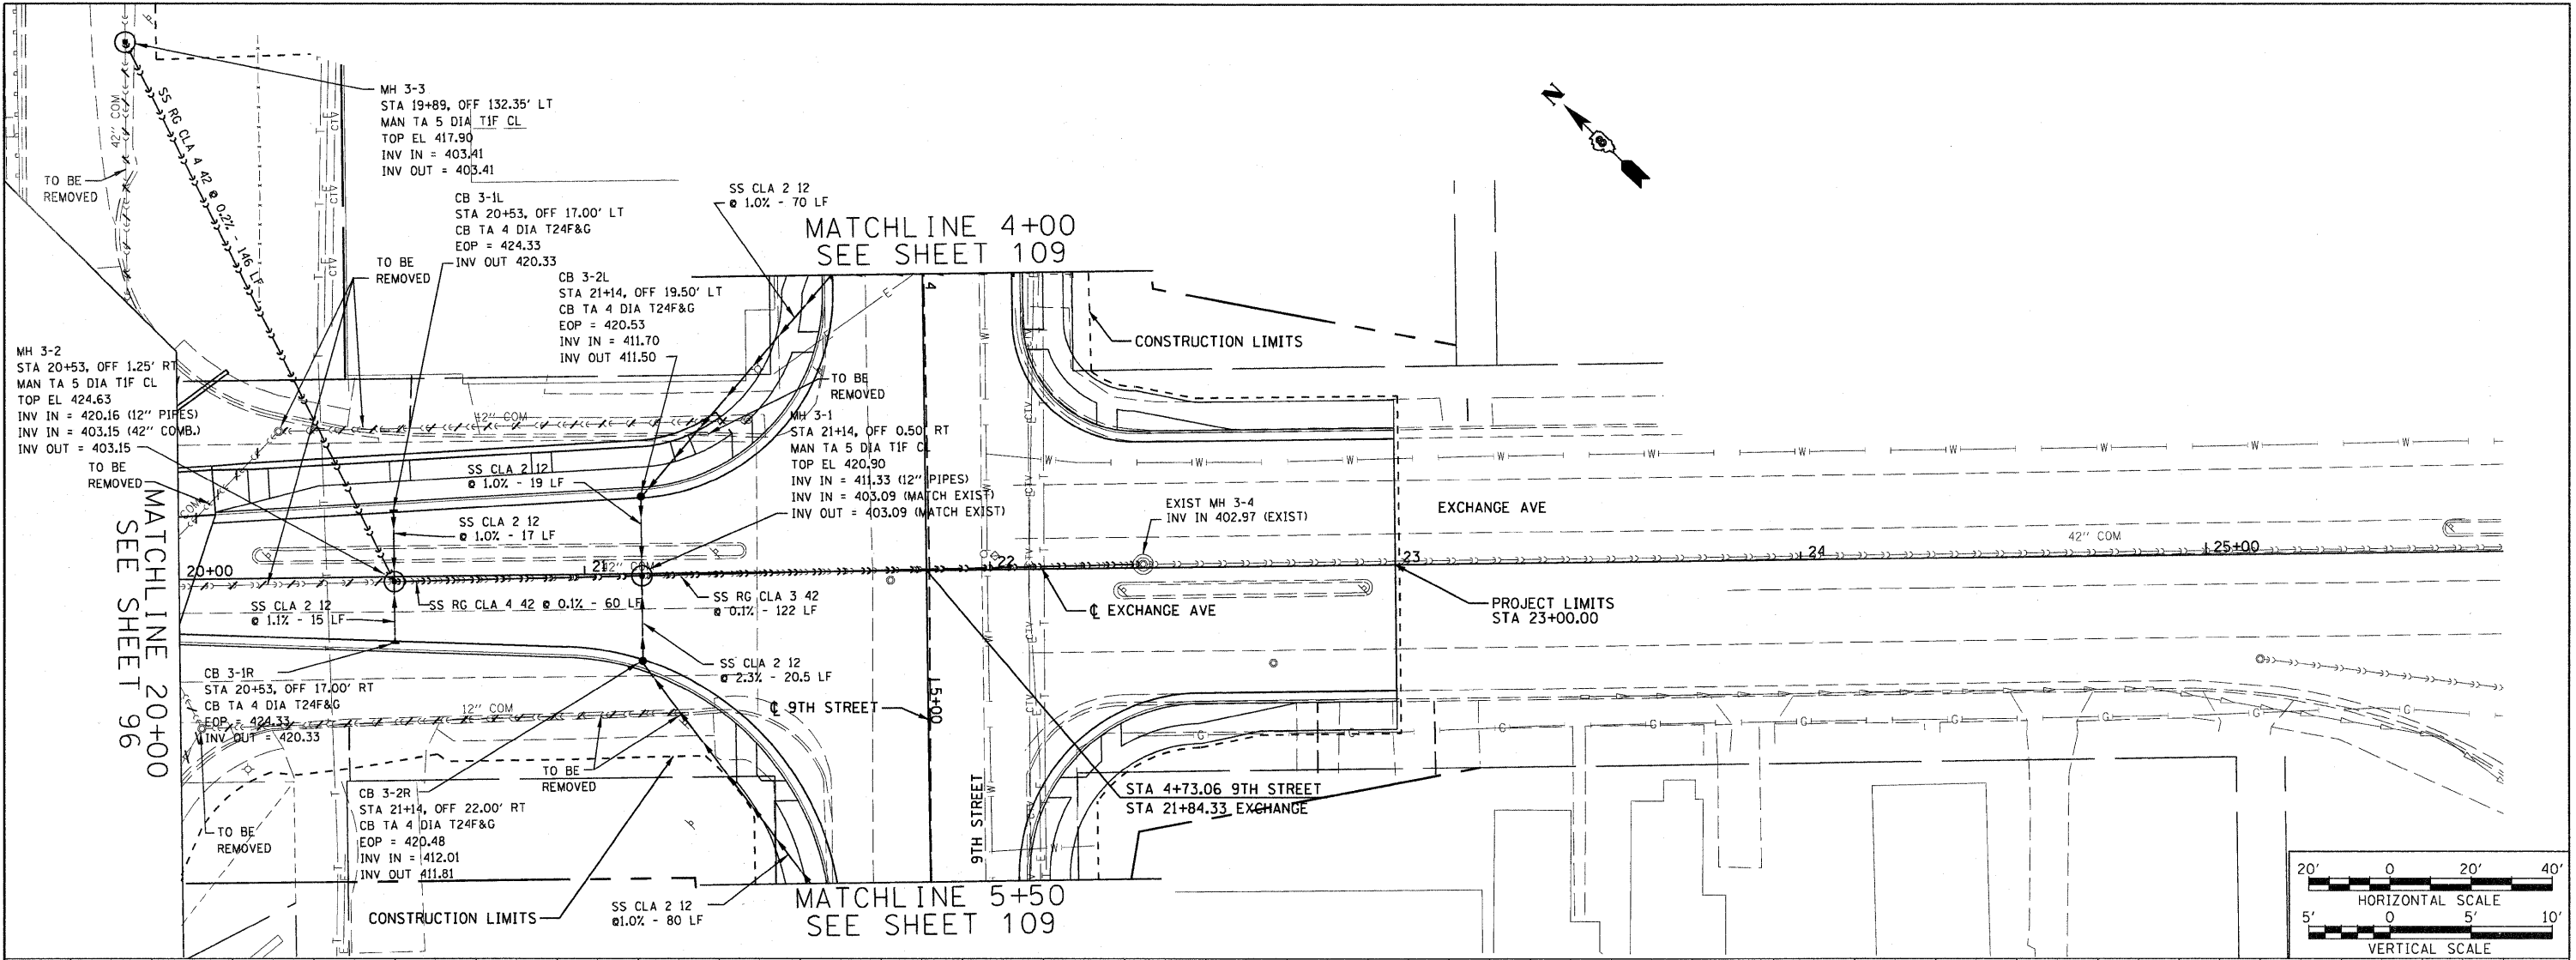

11/6/2009
 \$TIME\$

FILE NAME =	USER NAME = .USER.	DESIGNED - MAN	REVISED -	STATE OF ILLINOIS DEPARTMENT OF TRANSPORTATION	DRAINAGE AND UTILITY PLAN/PROFILE EXCHANGE AVE.	F.A.I. RTE.	SECTION	COUNTY	TOTAL SHEETS	SHEET NO.	
\$FILEL	PLOT SCALE = 1:20	DRAWN - JMH	REVISED -			70	82-2-IHB	ST. CLAIR	236	96	
	PLOT DATE = 11/6/2009	CHECKED - AHR	REVISED -			CONTRACT NO. 76C55					
		DATE - OCTOBER 9, 2009	REVISED -			FED. ROAD DIST. NO. ILLINOIS FED. AID PROJECT					

\$FILE\$