
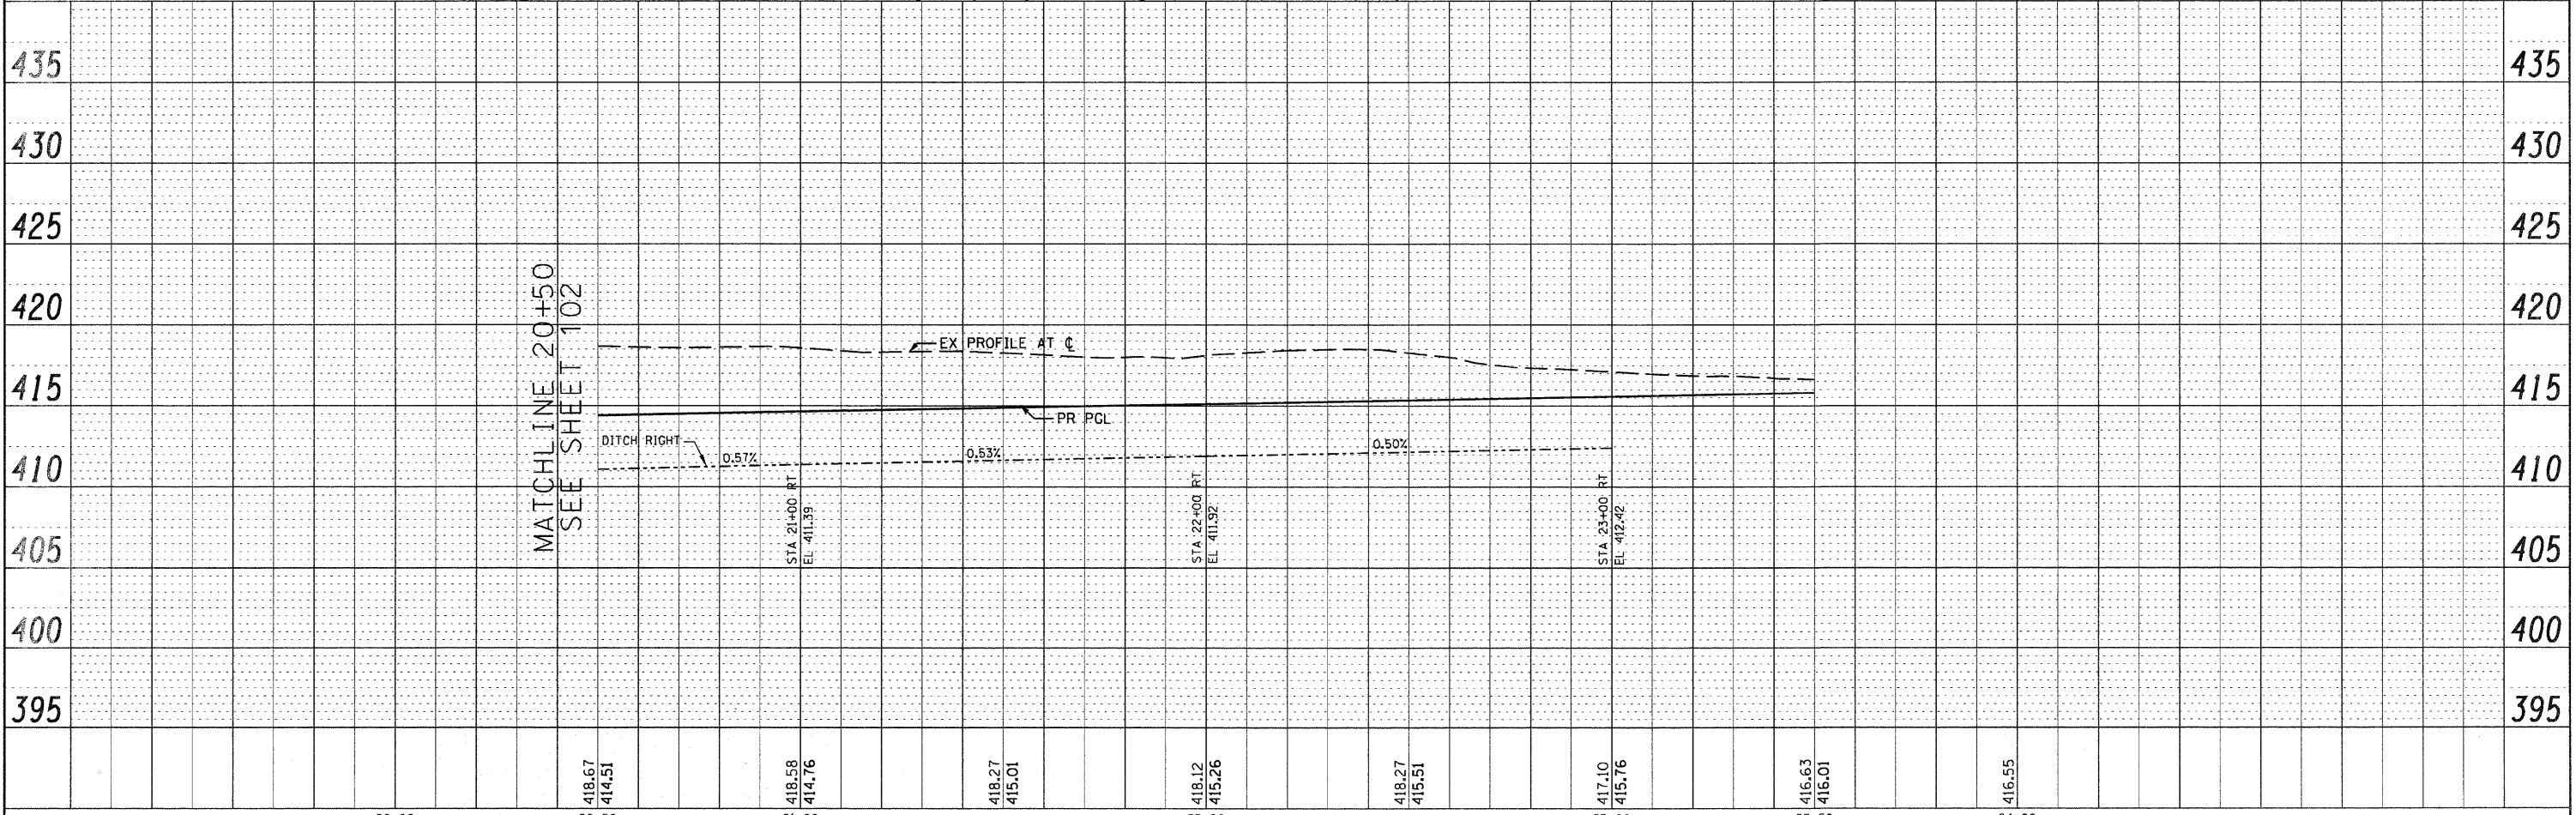
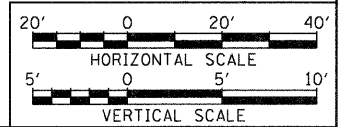


PLAN  
 SURVEYED  
 ALIGNED  
 CHECKED  
 DATE  
 BY  
 NO.

PROFILE  
 SURVEYED  
 GRADES  
 CHECKED  
 DATE  
 BY  
 NO.

11/6/2009  
 \$TIME\$  
 \$FILE\$

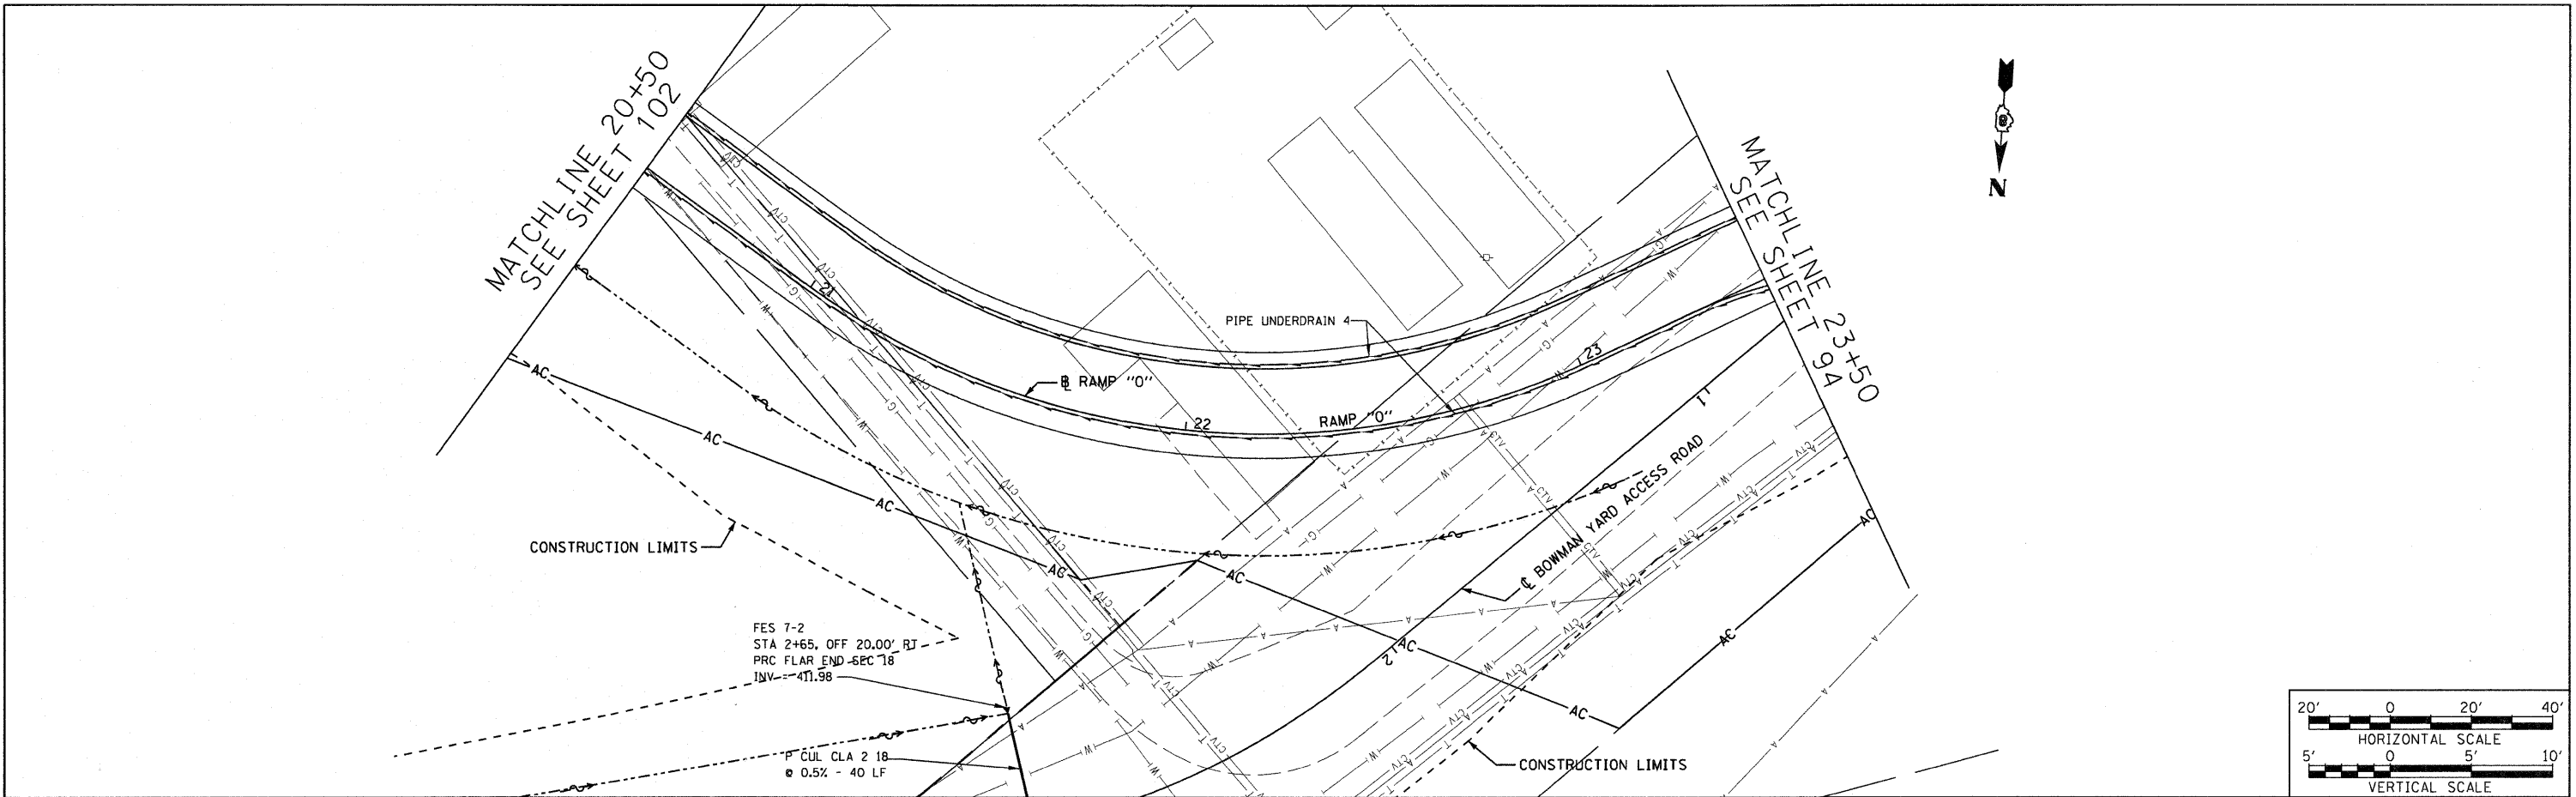

FILE NAME =	USER NAME = .USER.	DESIGNED - MAN	REVISED -	<b>STATE OF ILLINOIS DEPARTMENT OF TRANSPORTATION</b>	<b>DRAINAGE AND UTILITY PLAN/PROFILE RAMP O</b>	F.A.I. RTE.	SECTION	COUNTY	TOTAL SHEETS	SHEET NO.	
#FILEL	PLOT SCALE = 1:20	DRAWN - JMH	REVISED -			70	82-2-1HB	ST. CLAIR	236	103	
	PLOT DATE = 11/6/2009	CHECKED - AHR	REVISED -			CONTRACT NO. 76C55					
		DATE - OCTOBER 9, 2009	REVISED -			FED. ROAD DIST. NO. ILLINOIS FED. AID PROJECT					
SCALE: 1"=20'		SHEET NO. 10 OF 17 SHEETS		STA. 20+50.00 TO STA. 23+50.00							